


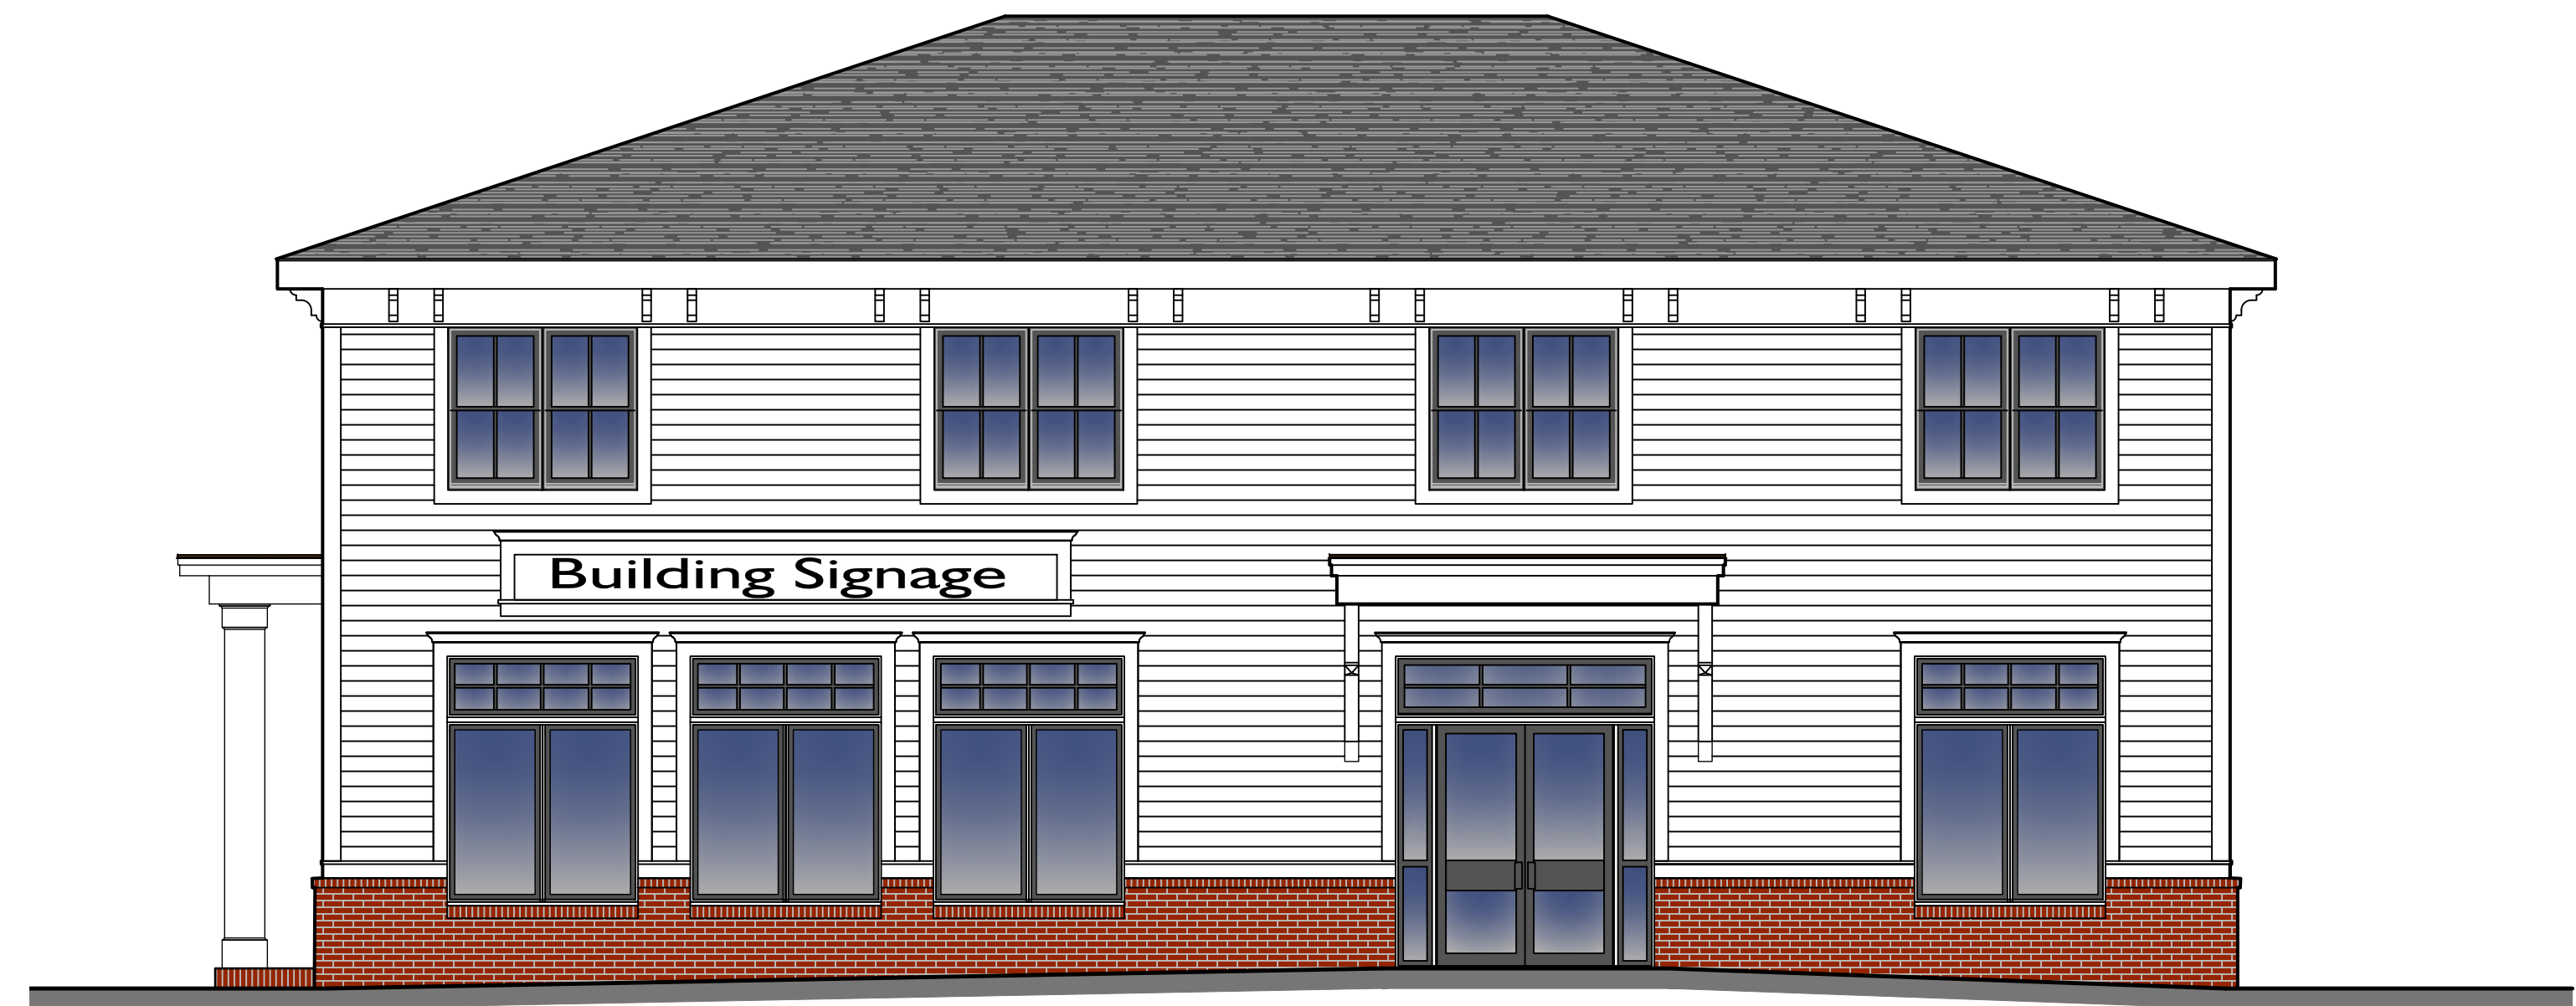


**SOUTH ELEVATION**  
SCALE: 3/16" = 1'-0"



**EAST ELEVATION**  
SCALE: 3/16" = 1'-0"



**NORTH ELEVATION**  
SCALE: 3/16" = 1'-0"

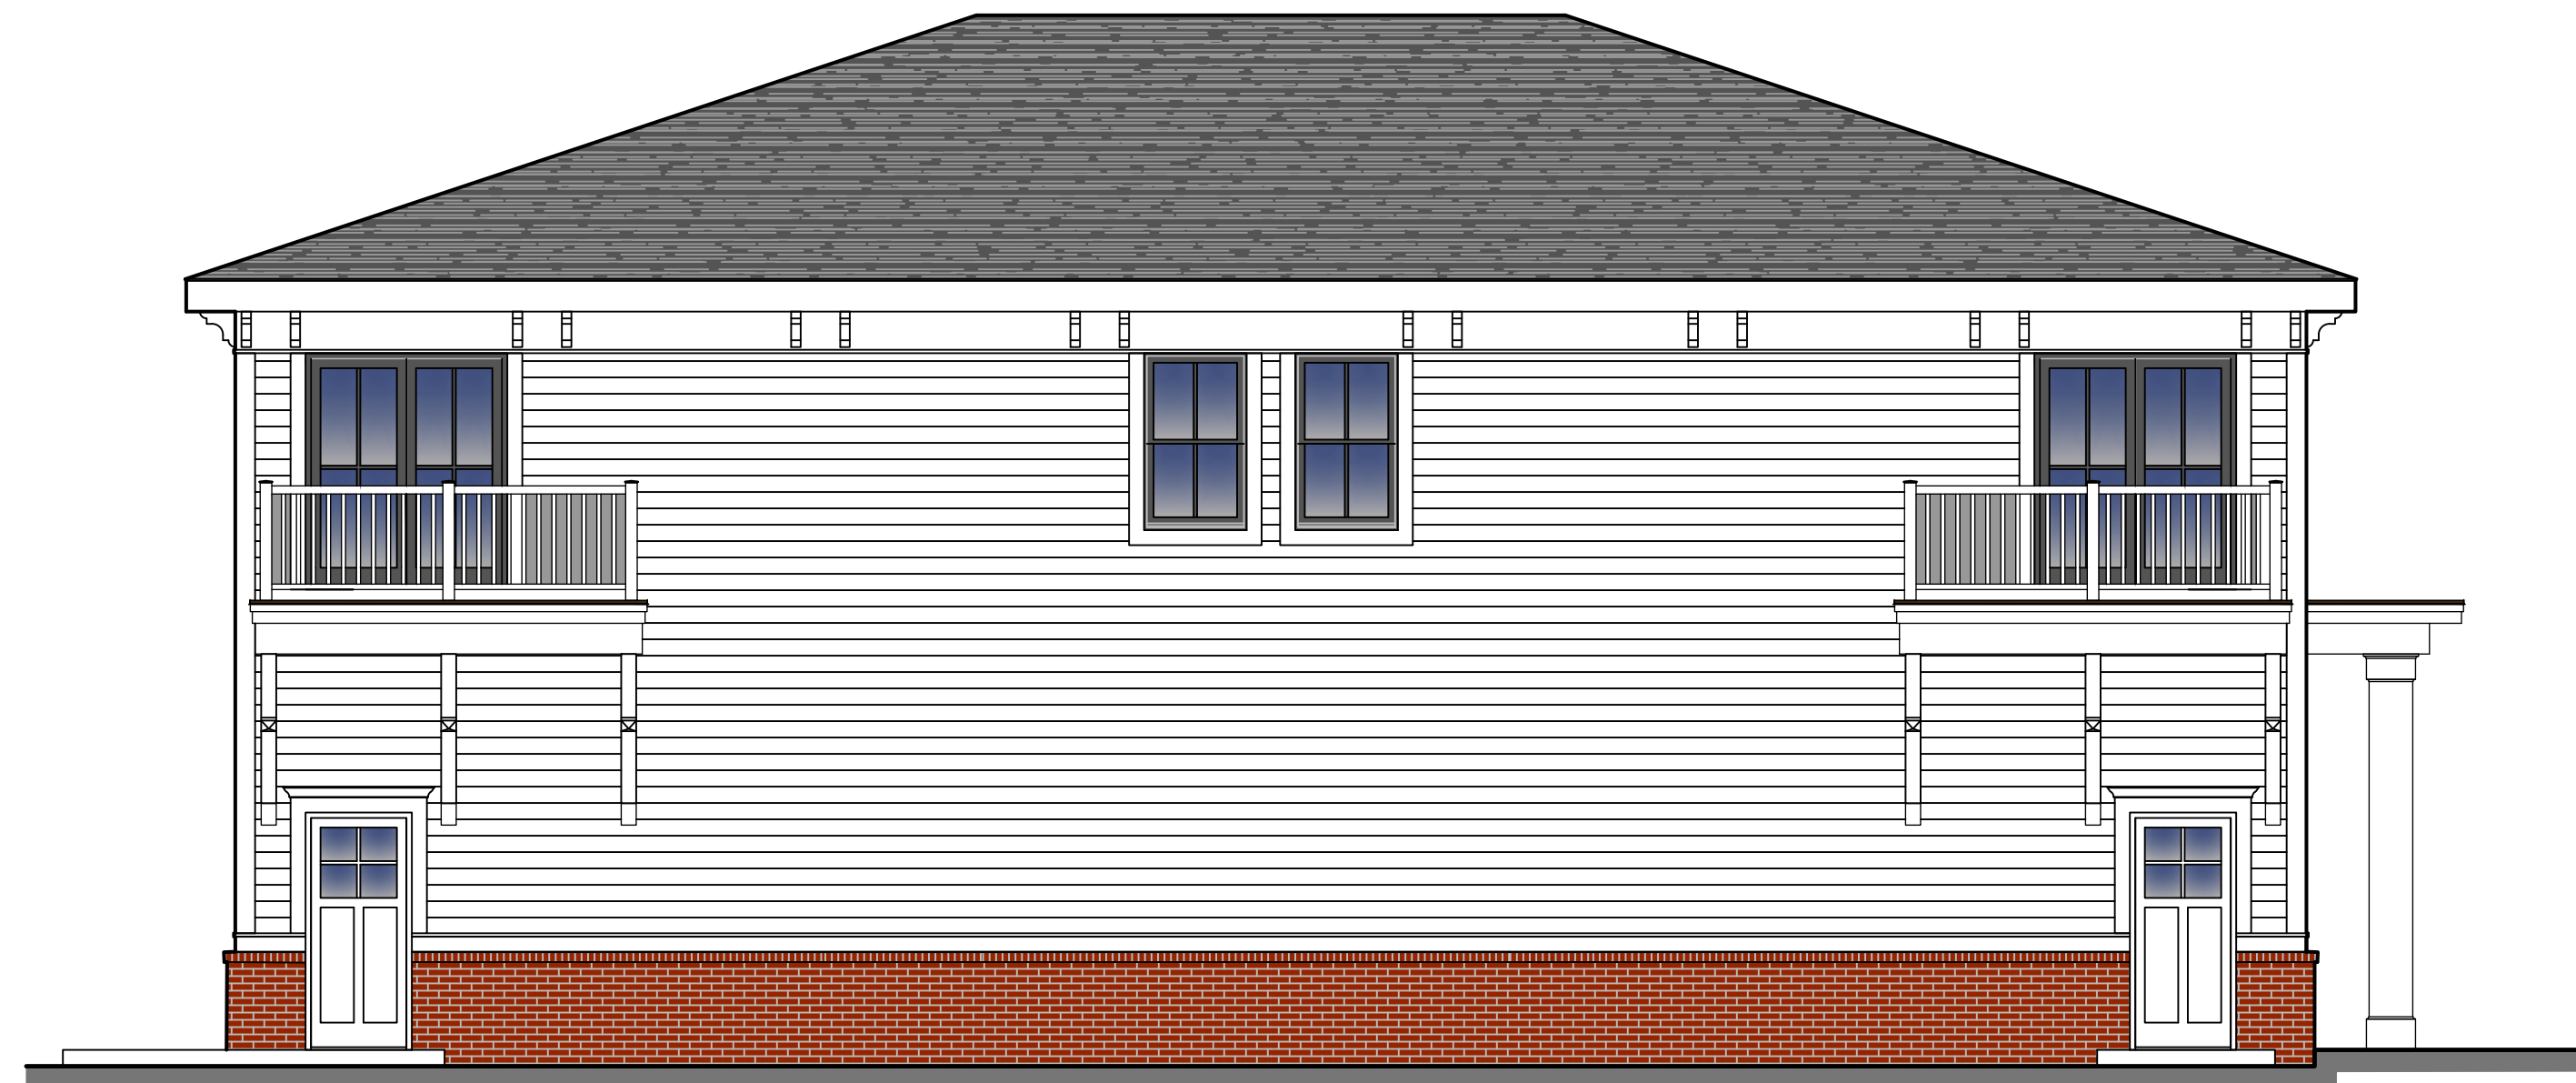

**WEST ELEVATION**  
SCALE: 3/16" = 1'-0"

**PROPOSED GAS / CONVENIENCE STORE for  
GAS LAND PETROLEUM  
ROUTE 9D, TOWN of WAPPINGERS FALLS  
ARCTIC WHITE SIDING COLOR OPTION**



**SOUTH ELEVATION**  
SCALE: 3/16" = 1'-0"



**EAST ELEVATION**  
SCALE: 3/16" = 1'-0"




**NORTH ELEVATION**  
SCALE: 3/16" = 1'-0"



**WEST ELEVATION**  
SCALE: 3/16" = 1'-0"

**PROPOSED GAS / CONVENIENCE STORE for  
GAS LAND PETROLEUM  
ROUTE 9D, TOWN of WAPPINGERS FALLS  
ARCTIC WHITE SIDING COLOR OPTION**

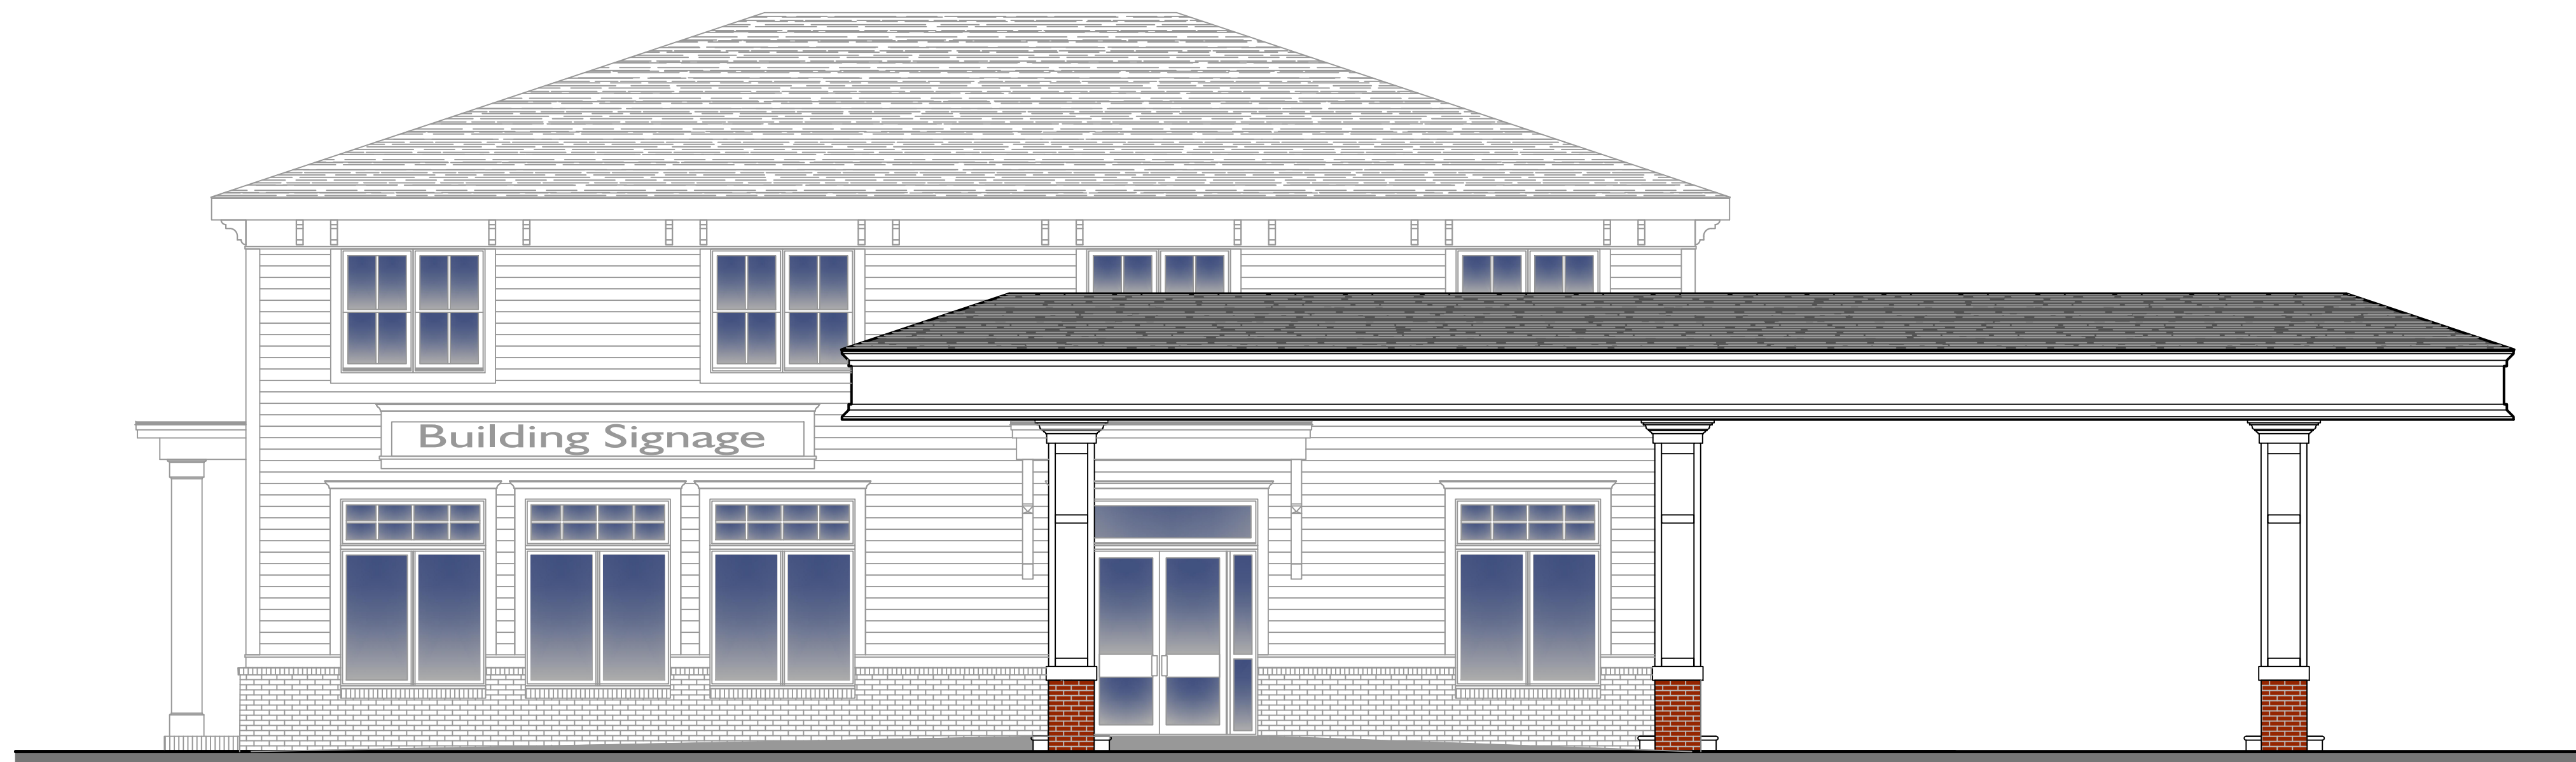


EAST ELEVATION  
SCALE: 3/16" = 1'-0"




SOUTH ELEVATION  
SCALE: 3/16" = 1'-0"

**PROPOSED GAS / CONVENIENCE STORE for  
GAS LAND PETROLEUM  
ROUTE 9D, TOWN of WAPPINGERS FALLS  
ARCTIC WHITE SIDING COLOR OPTION**

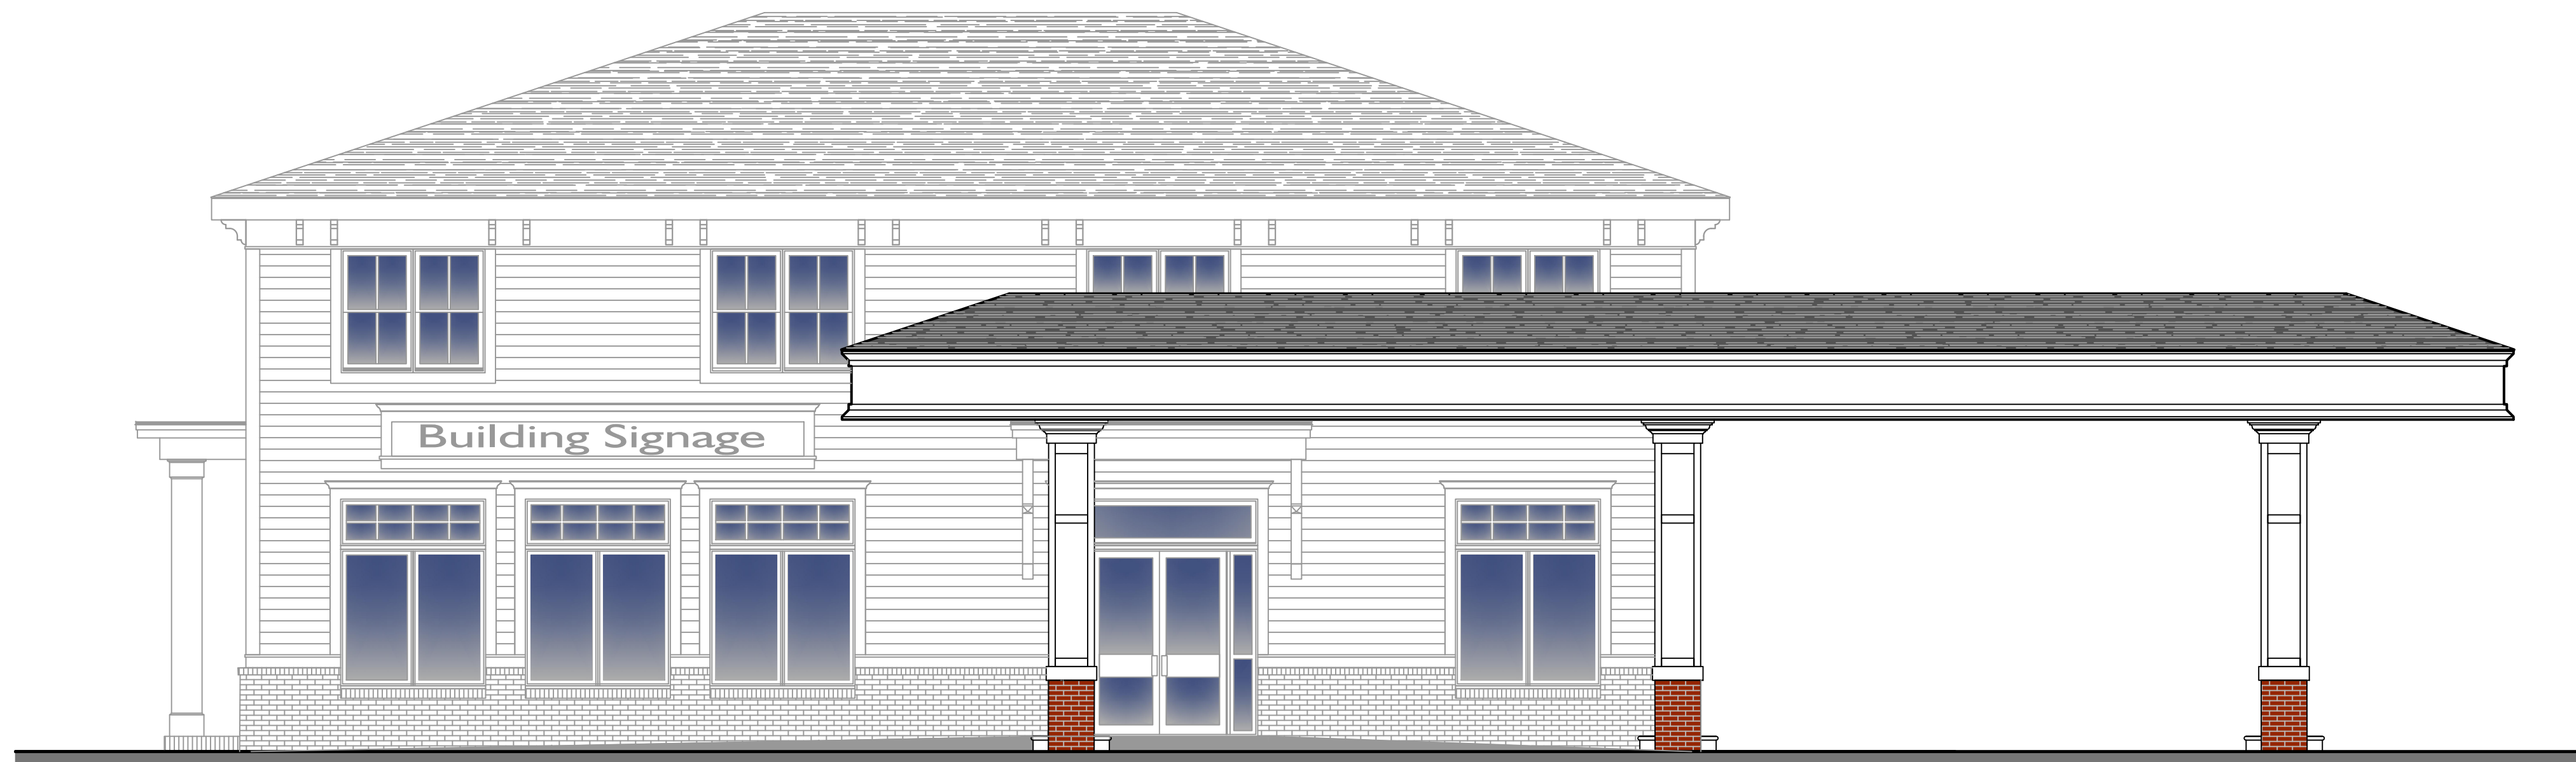

EAST ELEVATION  
SCALE: 3/16" = 1'-0"

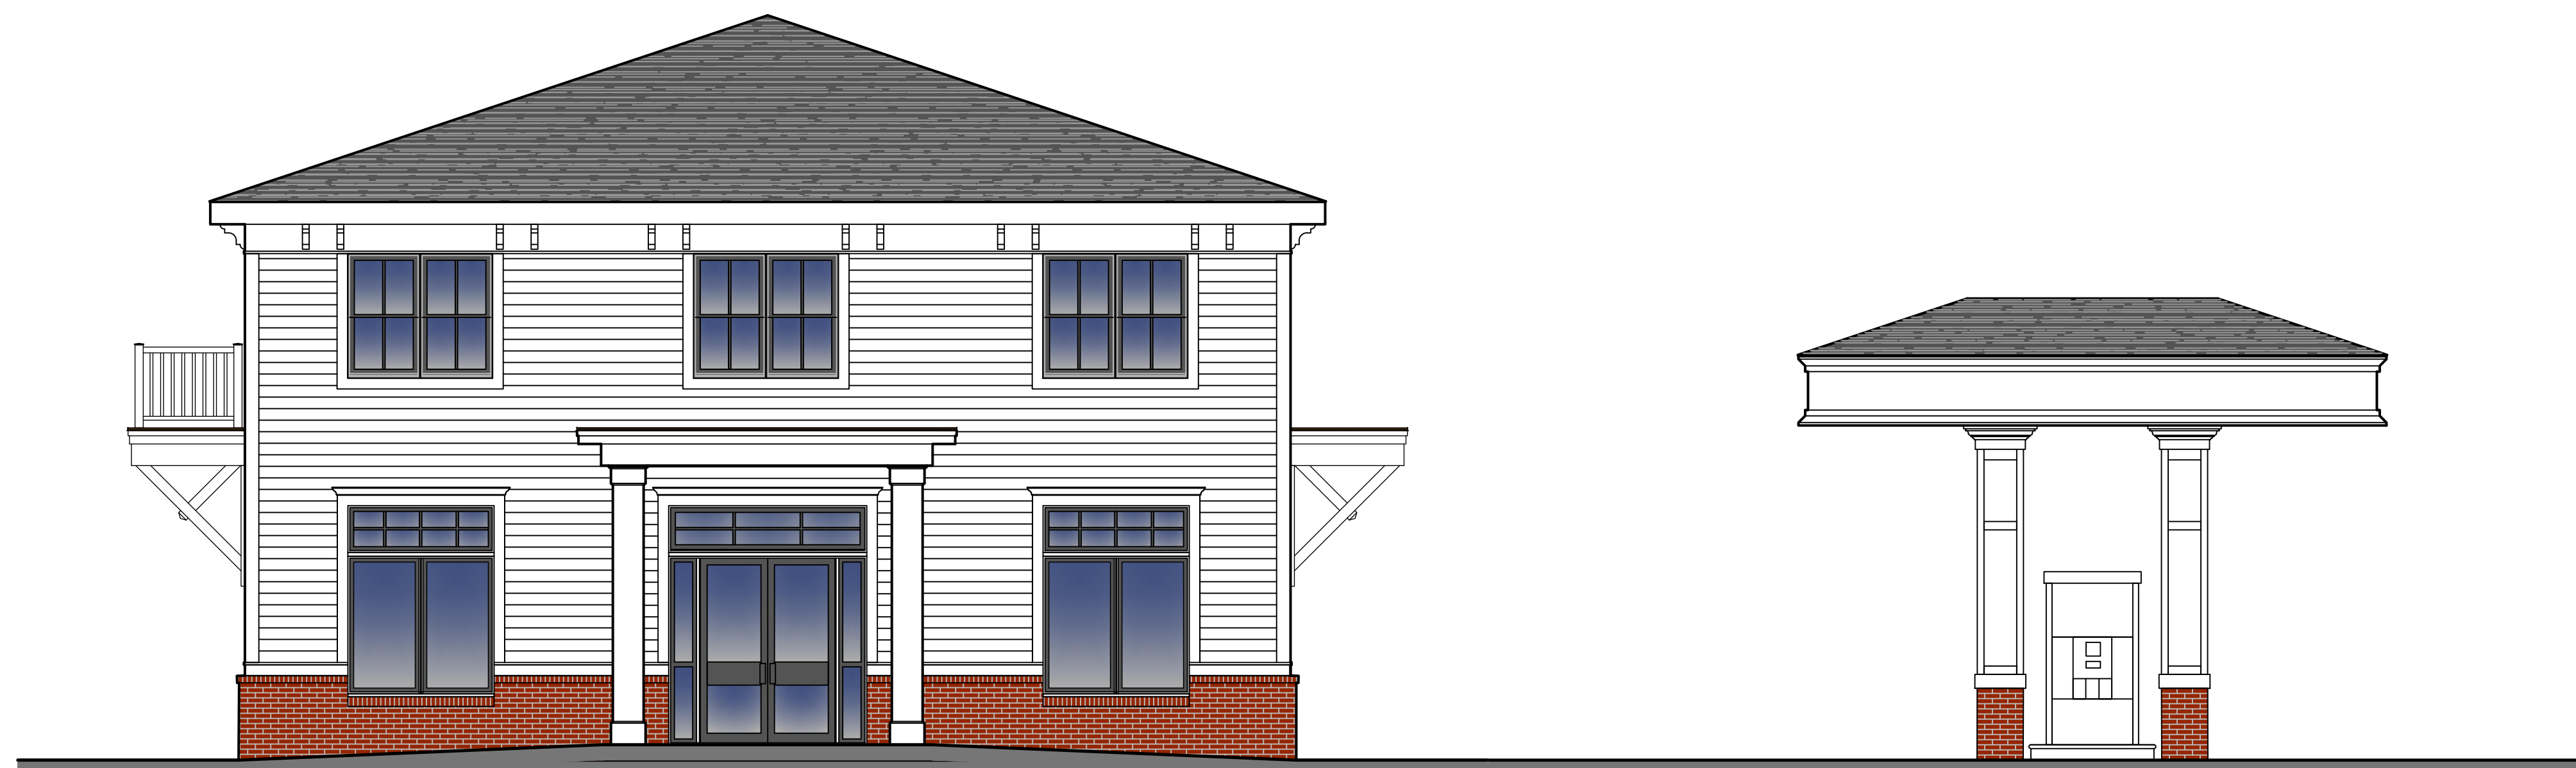

SOUTH ELEVATION  
SCALE: 3/16" = 1'-0"

**PROPOSED GAS / CONVENIENCE STORE for  
GAS LAND PETROLEUM  
ROUTE 9D, TOWN of WAPPINGERS FALLS  
ARCTIC WHITE SIDING COLOR OPTION**