




PRELIMINARY SITE PLAN

SCALE: 1" = 40' - 0"

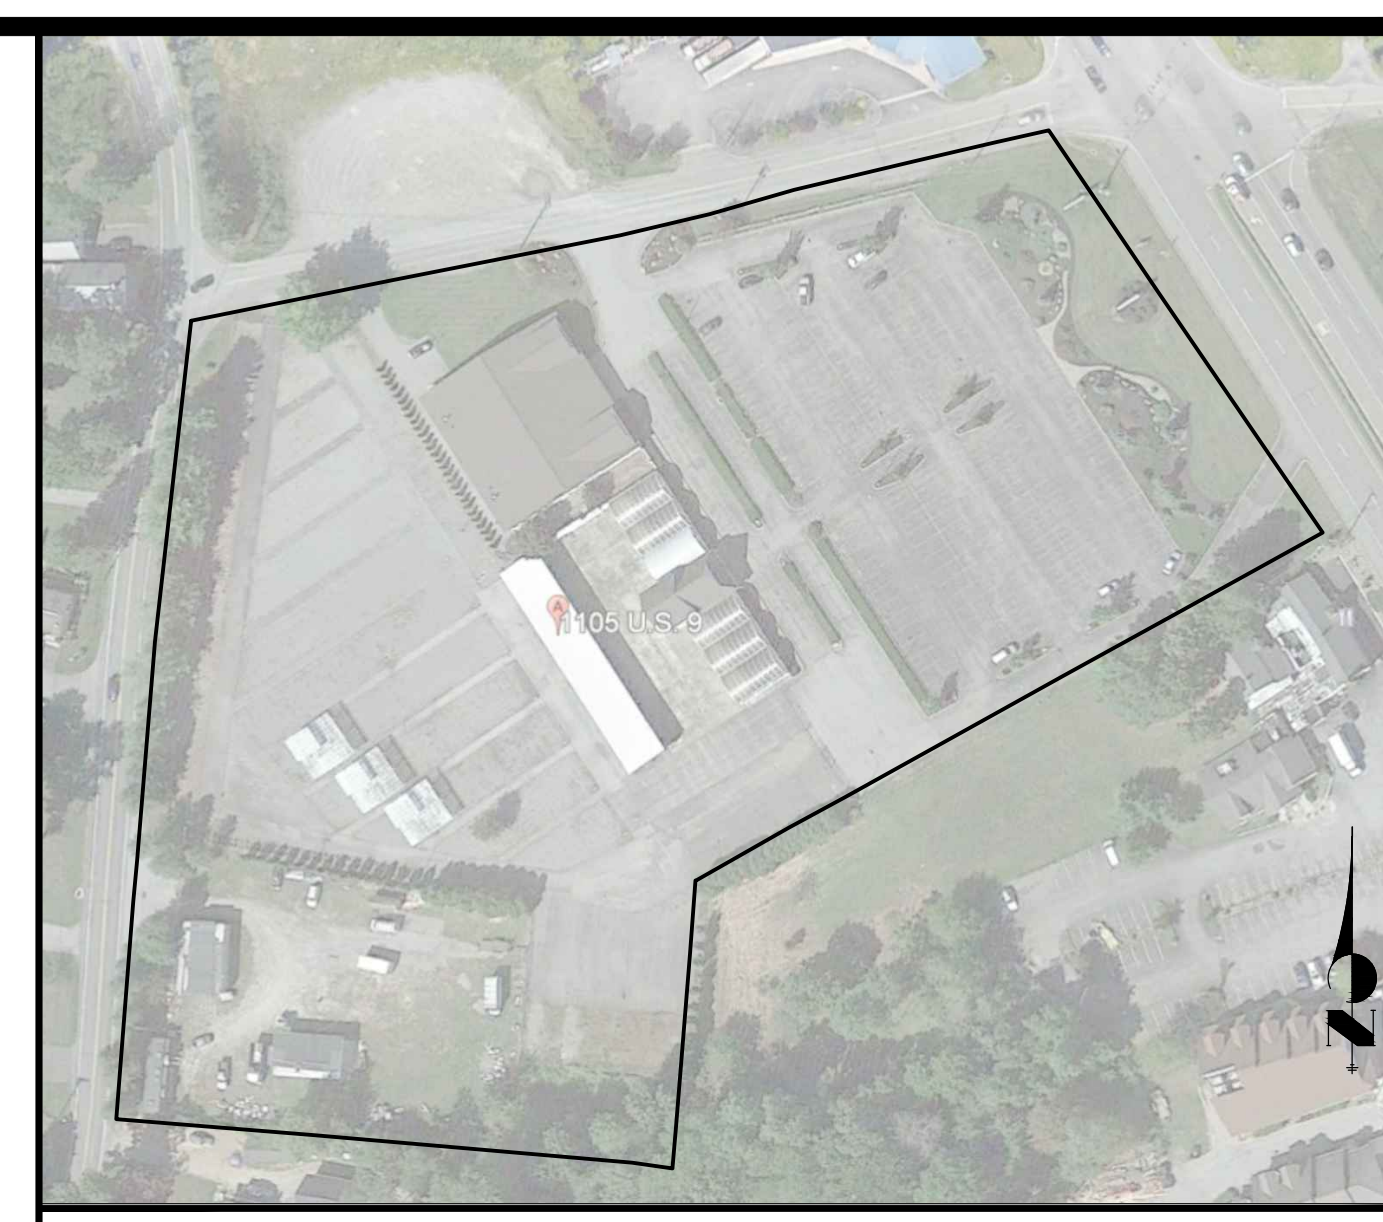

SITE AERIAL SCALE: N.T.S.

Zoning Information
Project Name: U-Haul Moving & Storage of Wappinger Falls
Municipality: Town of Wappinger, NY
Project Address: 1105-1115 US RT 9
Parcel No. / Area: 7.6 Acres
Zone: HB (Hwy. Business) District

- Uses:**
- Truck & Trailer Rentals - Permitted
 - Self-Storage Facilities - Special Use Permit required

SHEET NOTES:

REVISIONS:

NO.	DATE	INITIALS	NOTES
1			
2			
3			
4			
5			
6			
7			
8			

PROFESSIONAL SEAL:

PRELIMINARY DOCUMENTS,
 NOT FOR CONSTRUCTION,
 FOR INFORMATION ONLY

ARCHITECT LOGO:

AMERCO
 REAL ESTATE COMPANY

CONSTRUCTION DEPARTMENT
 2727 NORTH CENTRAL AVENUE
 PHOENIX, ARIZONA 85004
 P: (602) 263-6502

SITE ADDRESS:
 U-HAUL OF WAPPINGER FALLS
 1105-1115 US RT 9
 WAPPINGER FALLS, NY

SHEET CONTENTS:
 PRELIMINARY
 SITE PLAN

797XXX

DRAWN: GK
 CHECKED: PB
 DATE: 11.23.2020
 SP1
 XXXXXXXX

PRELIMINARY

SITE DATA

© 2020 AMERCO REAL ESTATE COMPANY