




1 | EAST ELEVATION
1/16"=1'-0"

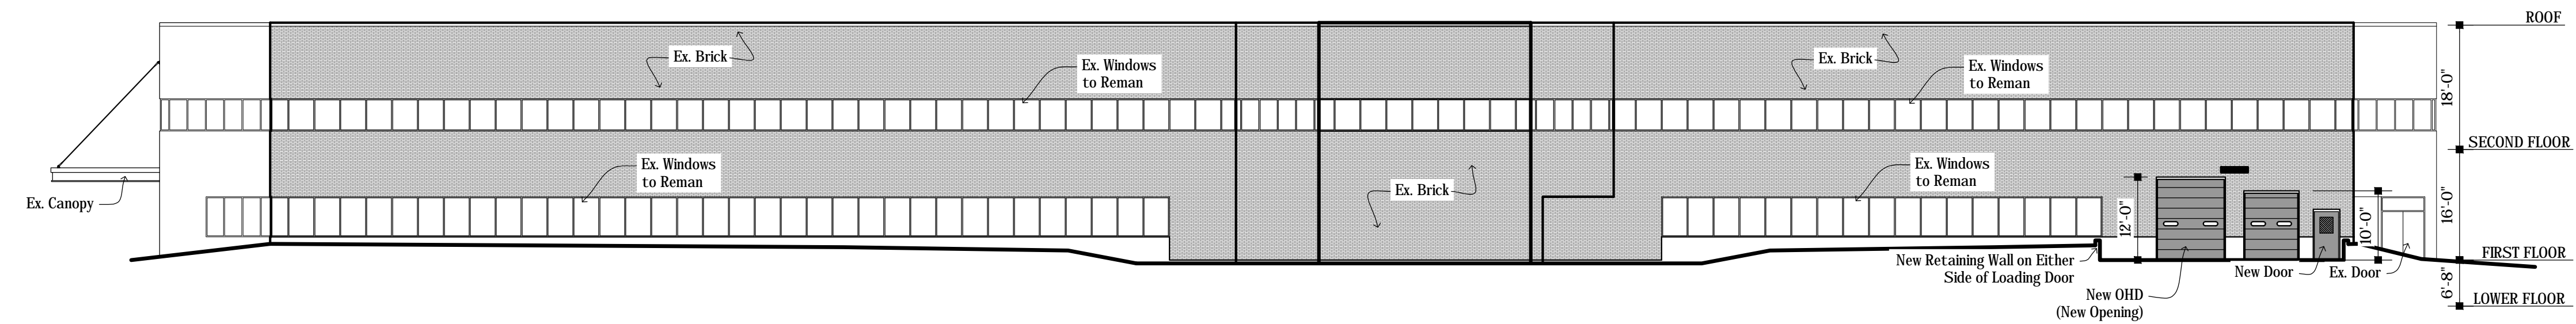


2 | NORTH ELEVATION
1/16"=1'-0"

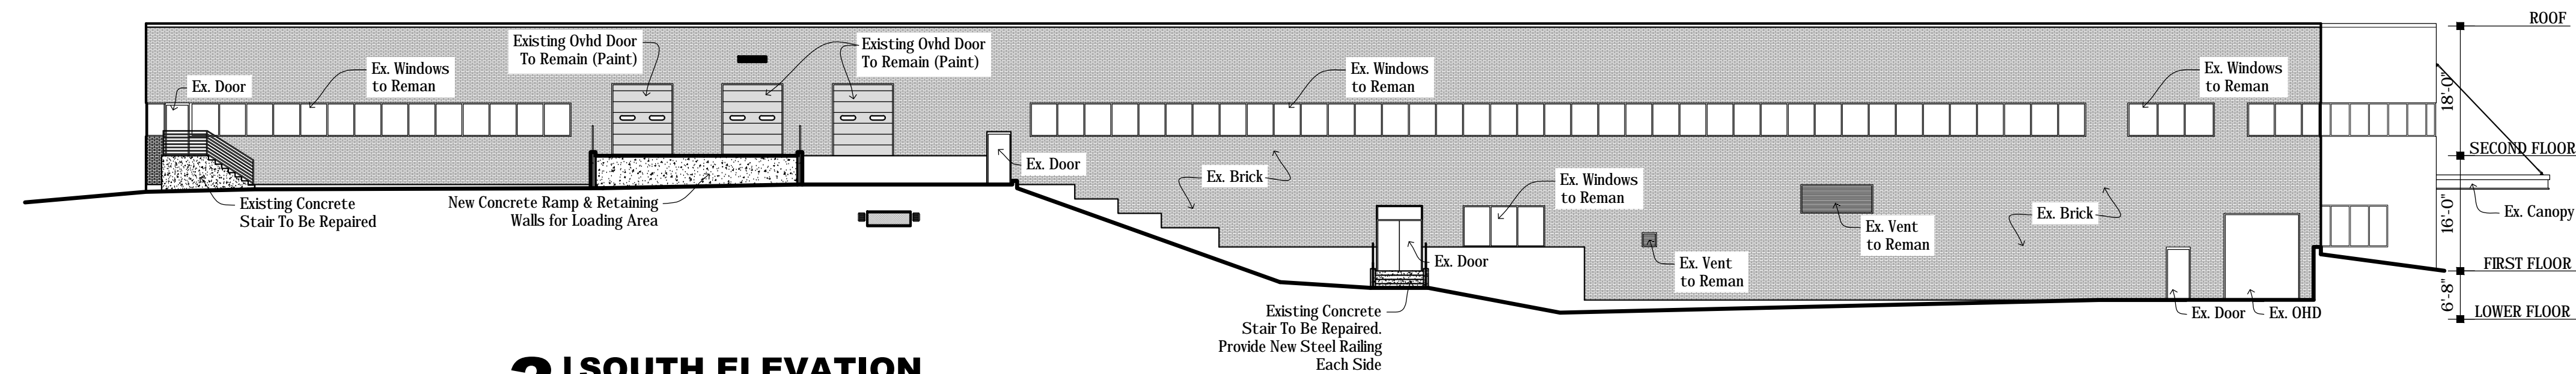

3 | SOUTH ELEVATION
1/16"=1'-0"

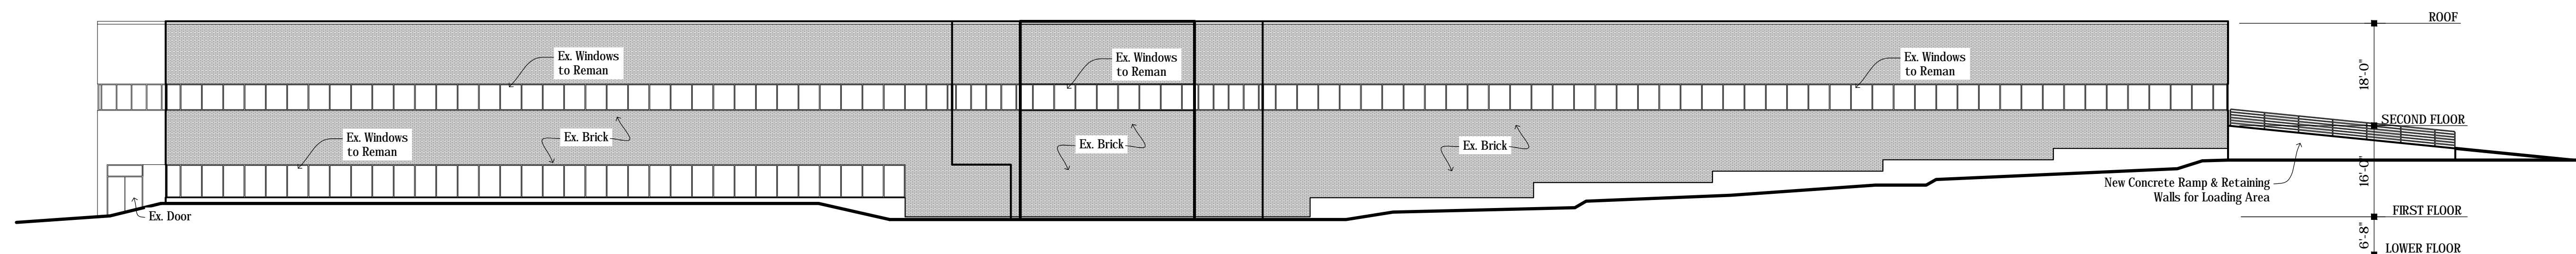

4 | WEST ELEVATION
1/16"=1'-0"

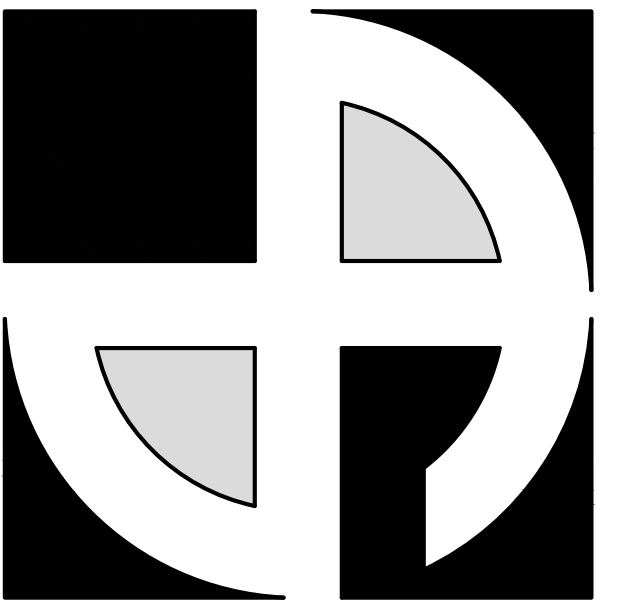


D · E · A · N
ARCHITECTS

www.deanarchitects.com



3284 WALDEN AVENUE
DEPEW, NEW YORK 14043
PHONE: (716) 651-0381
FAX: (716) 651-0382

21-411

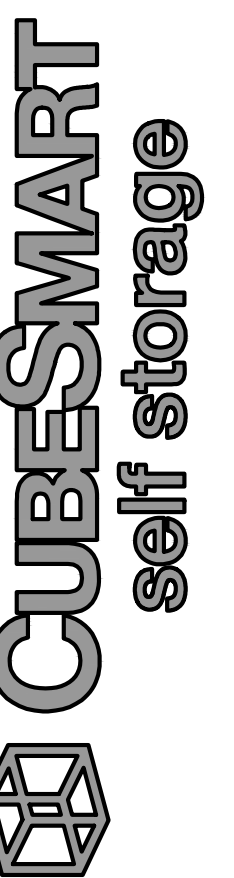

169 MYERS CORNERS ROAD
WAPPINGER FALLS, NY

No.	Description	Date	By

DATE:
3-16-22

DRAWN BY:
M. Kasperek

CHECKED BY:
M. Dean

SCALE:
1/16"= 1'-0"

ELEVATIONS

A2.0