




1 | EAST ELEVATION
1/16"=1'-0"

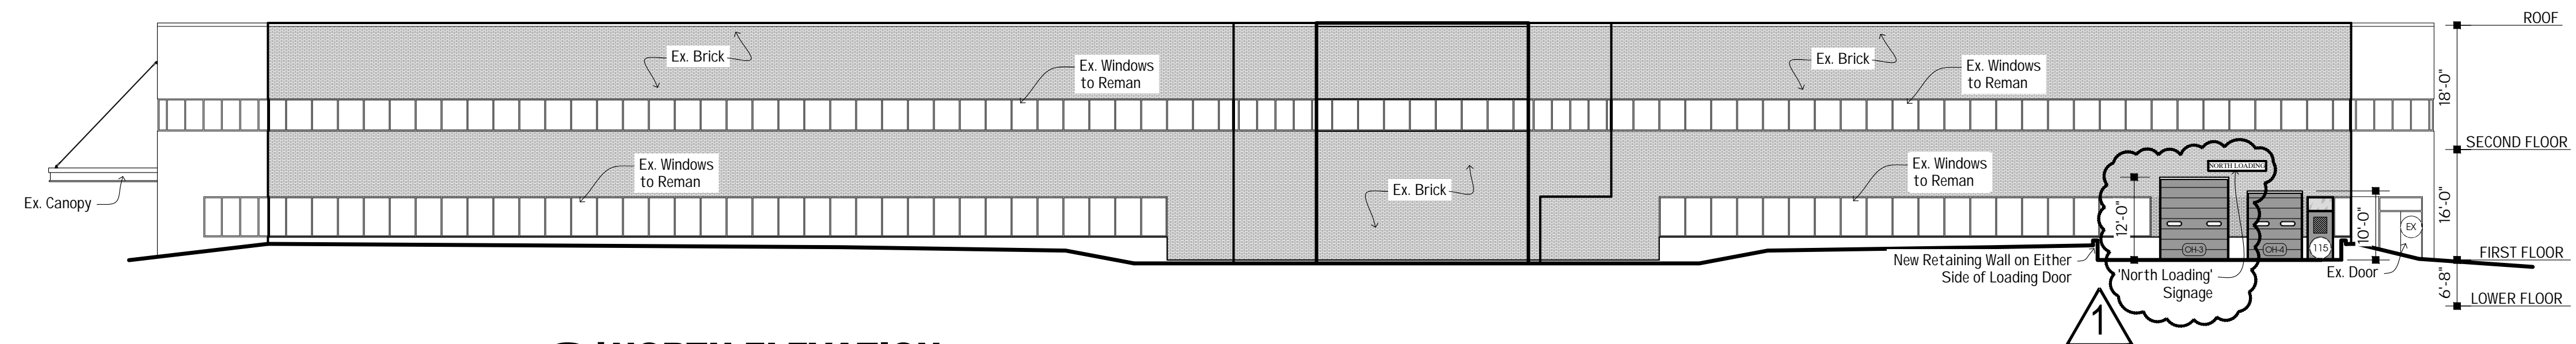


2 | NORTH ELEVATION
1/16"=1'-0"

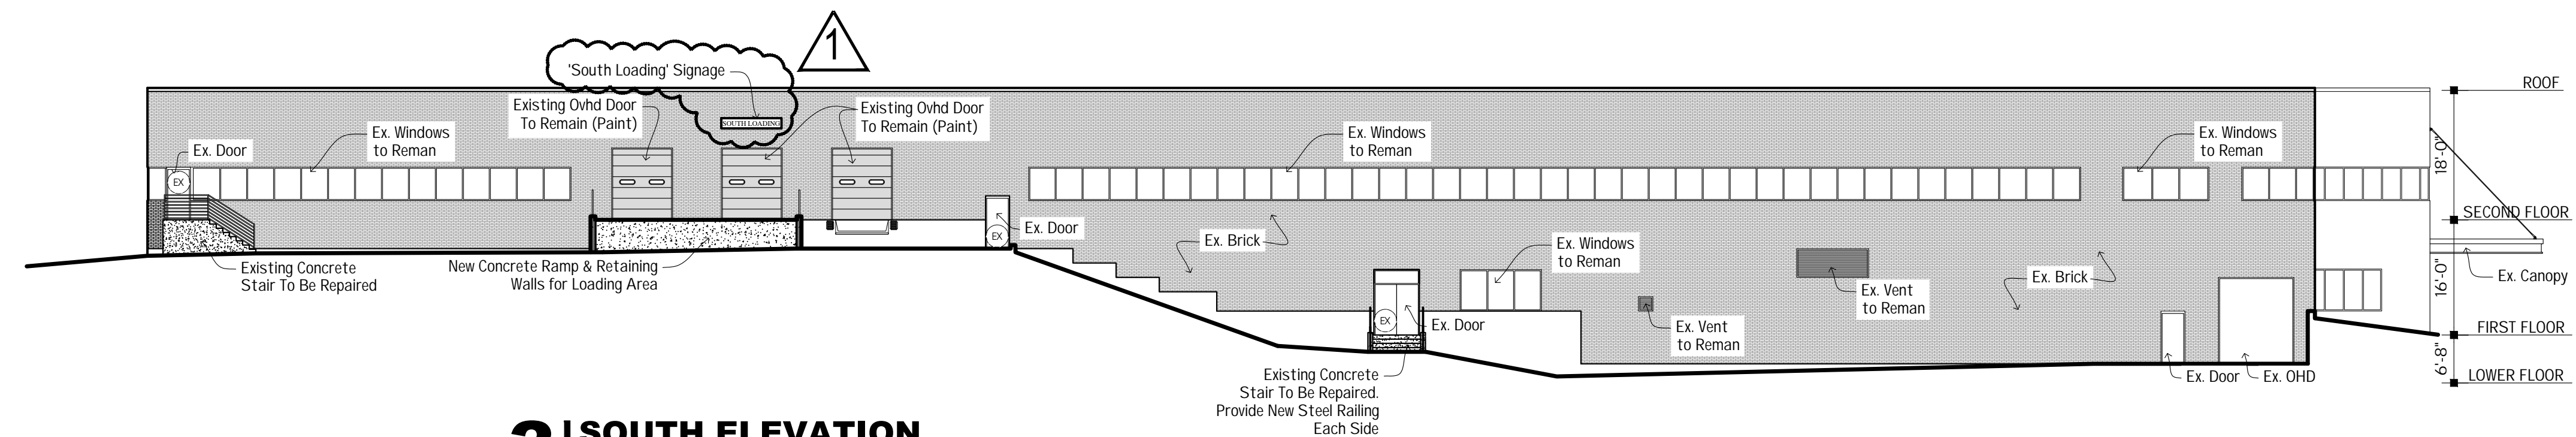

3 | SOUTH ELEVATION
1/16"=1'-0"

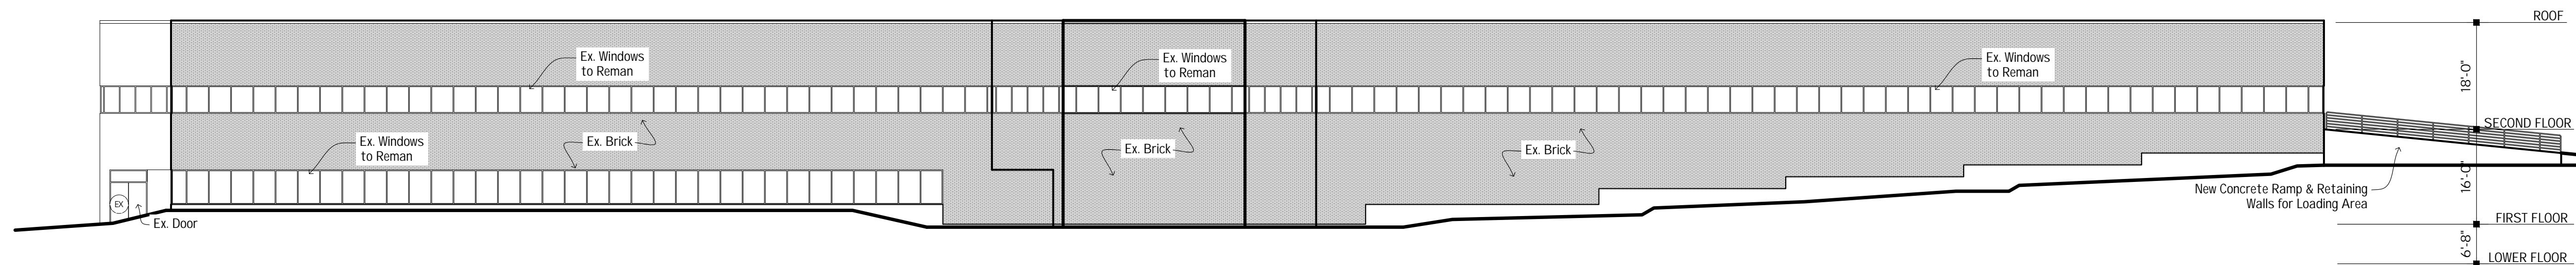

4 | WEST ELEVATION
1/16"=1'-0"

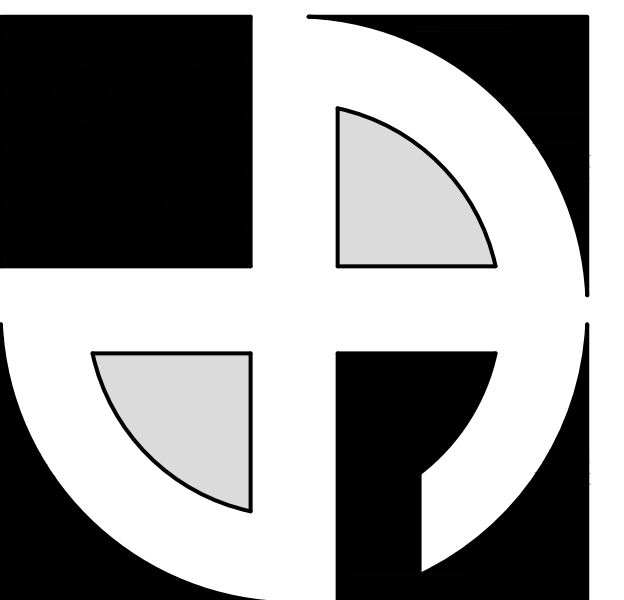

D • E • A • N
ARCHITECTS

www.deanarchitects.com




3284 WALDEN AVENUE
DEPEW, NEW YORK 14043
PHONE: (716) 651-0381
FAX: (716) 651-0382

21-411



CUBESMART
self storage

169 MYERS CORNERS ROAD
WAPPINGER FALLS, NY

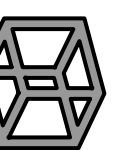

No.	Description	Date	By
1	Elevation Signage	4-7-22	DW

DATE:
3-16-22


DRAWN BY:
M. Kasperek

CHECKED BY:
M. Dean


SCALE:
1/16"= 1'-0"

ELEVATIONS


A2.0

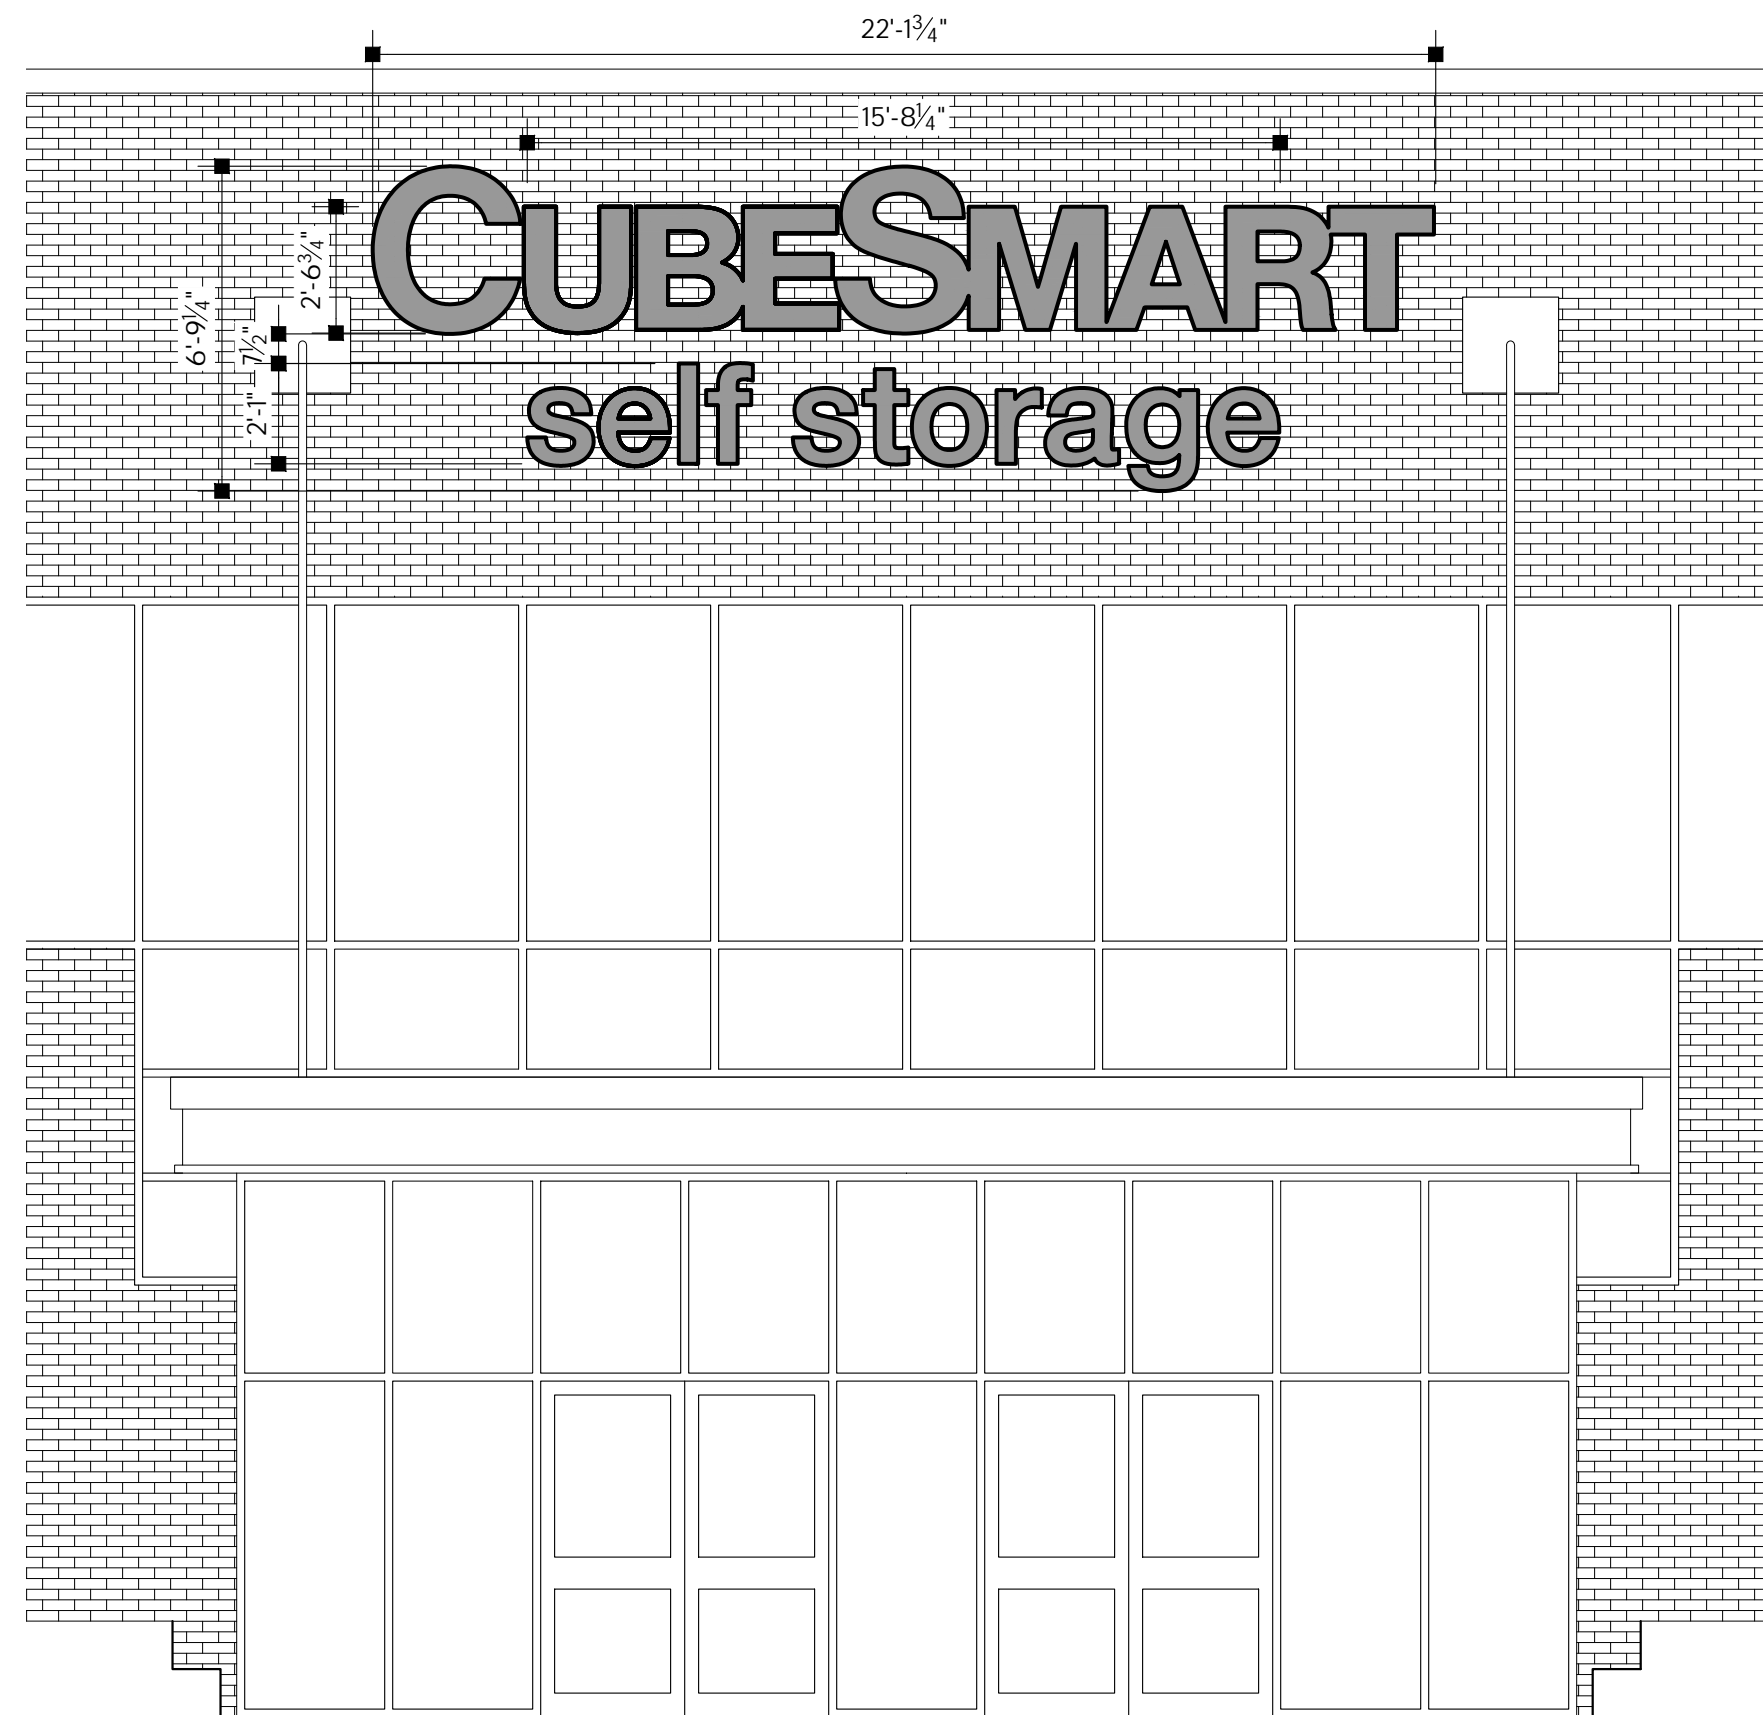


1 | EXTERIOR SIGN
1/4"=1'-0"

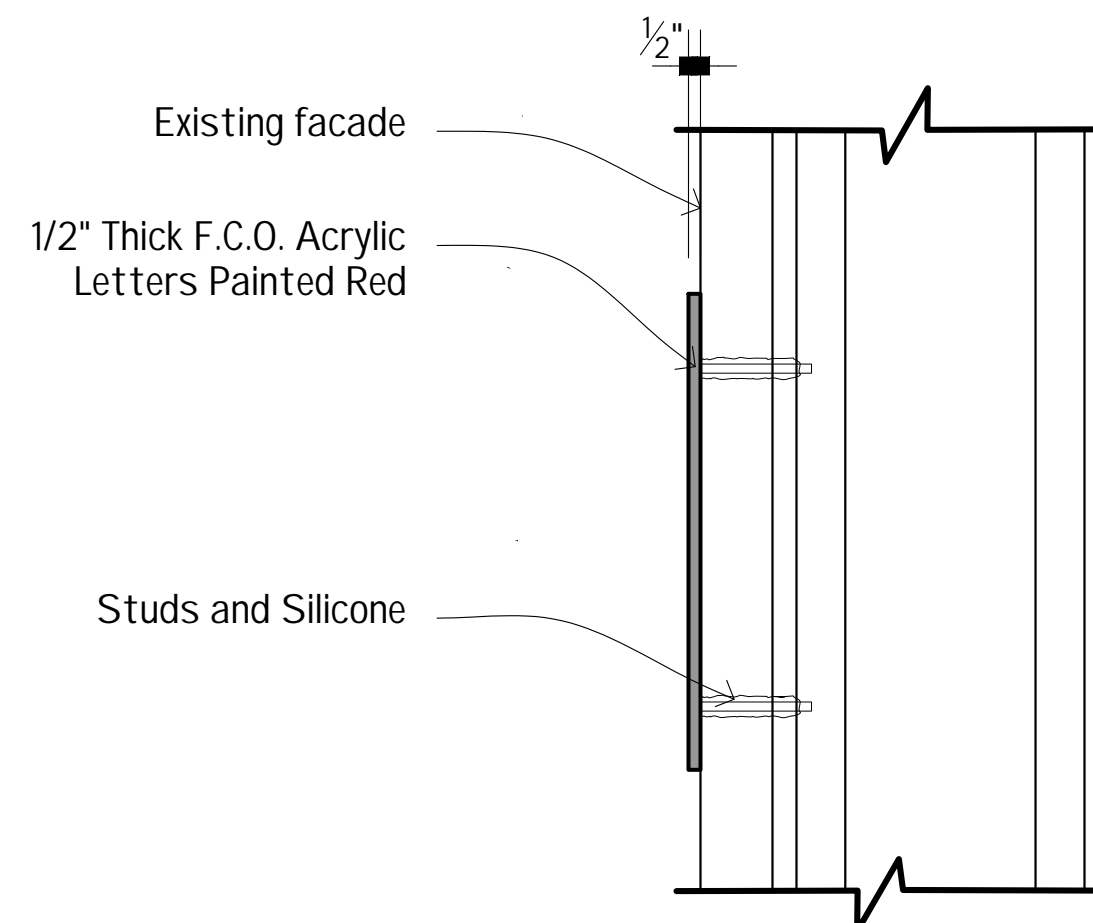


2 | SECTION @ F.C.O. LETTERS
NTS

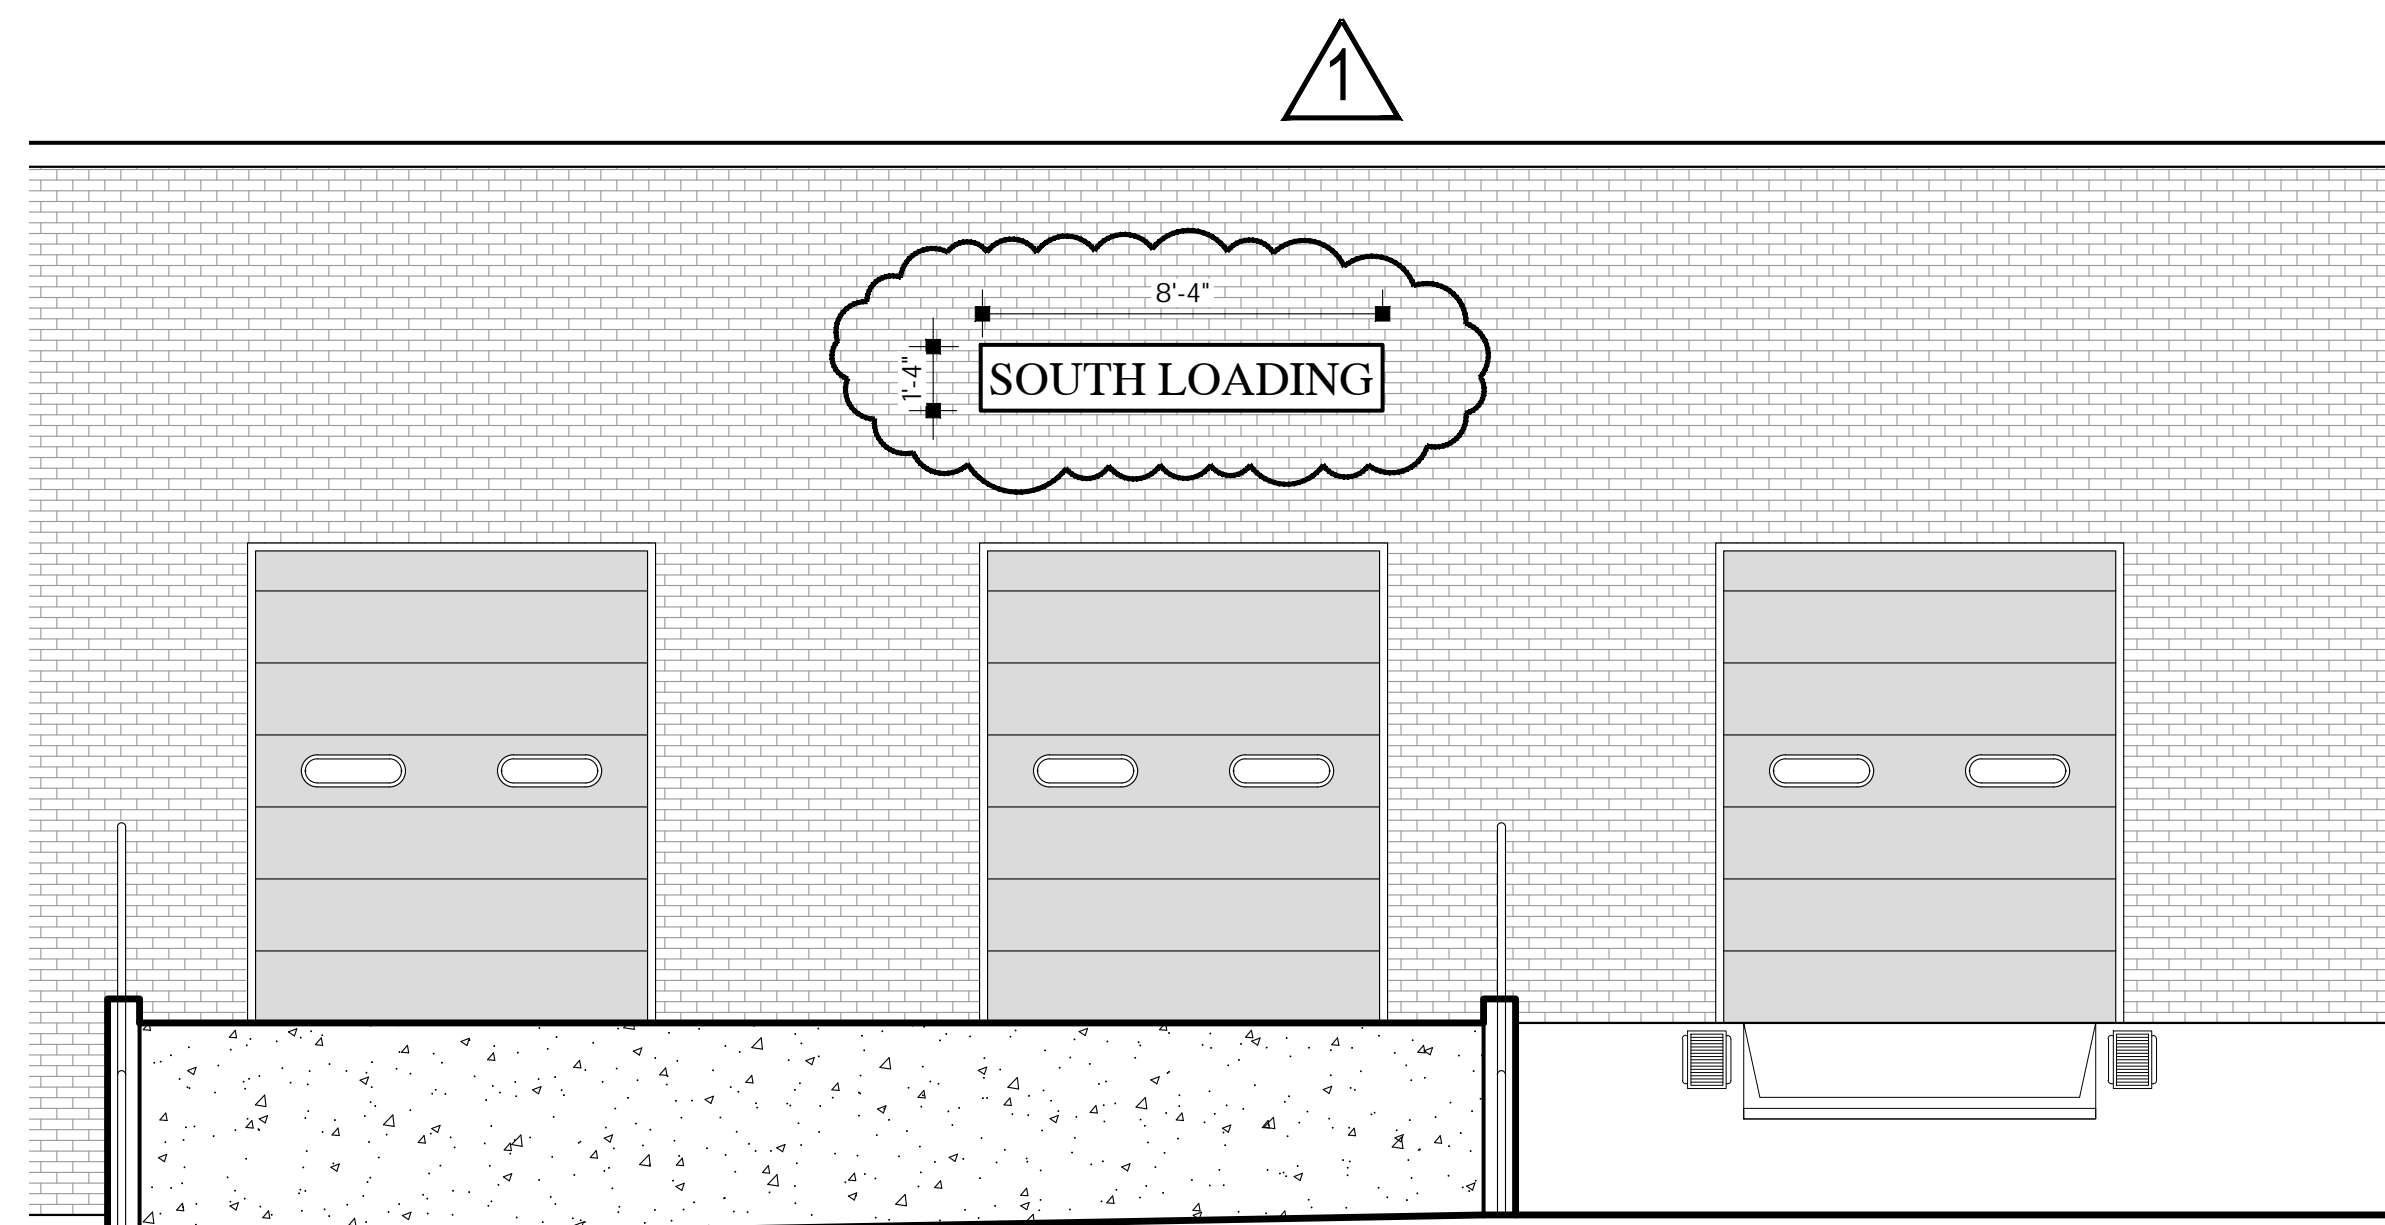


3 | EXTERIOR LOADING SIGN SOUTH SIDE
1/4"=1'-0"

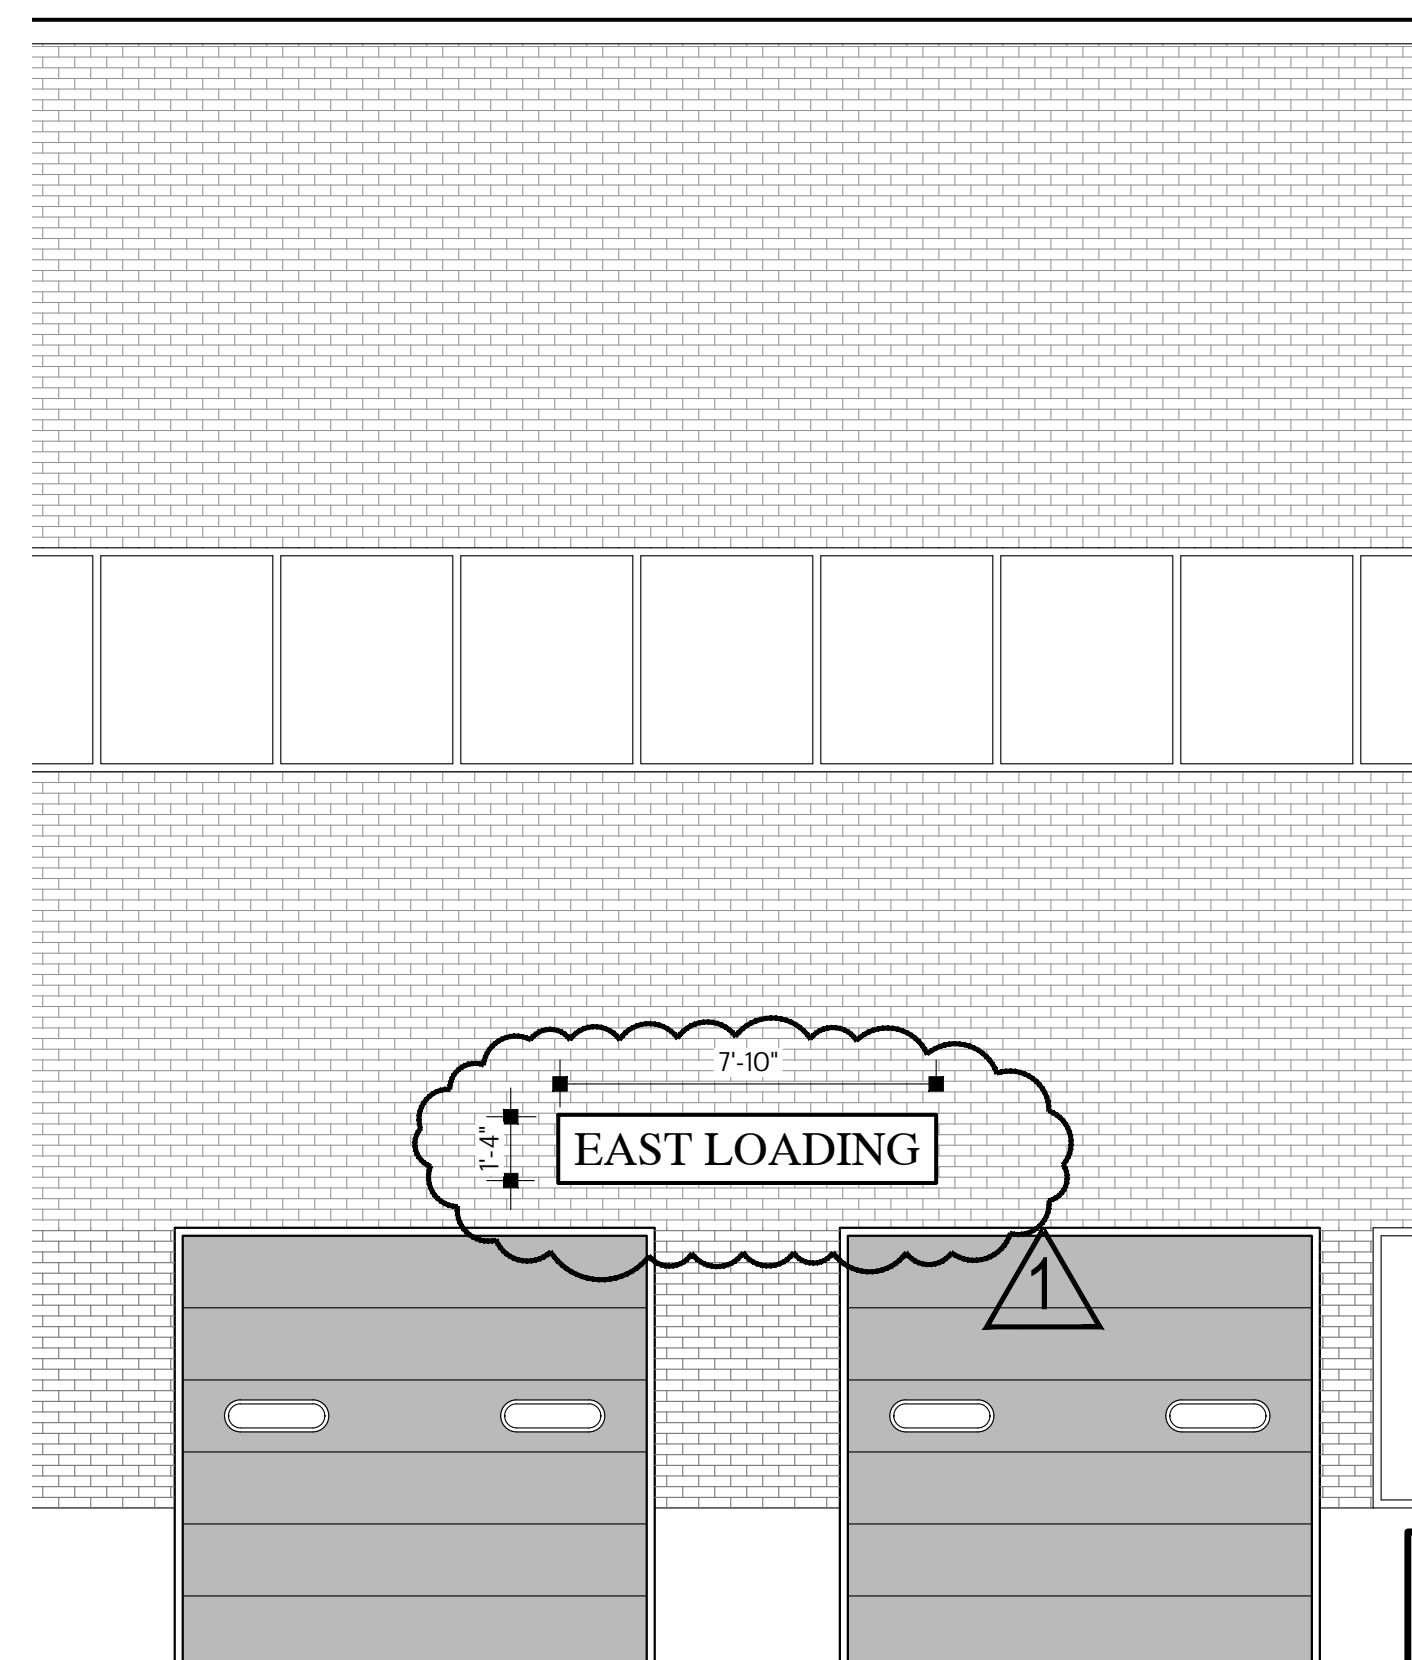

4 | EXTERIOR LOADING SIGN EAST SIDE
1/4"=1'-0"

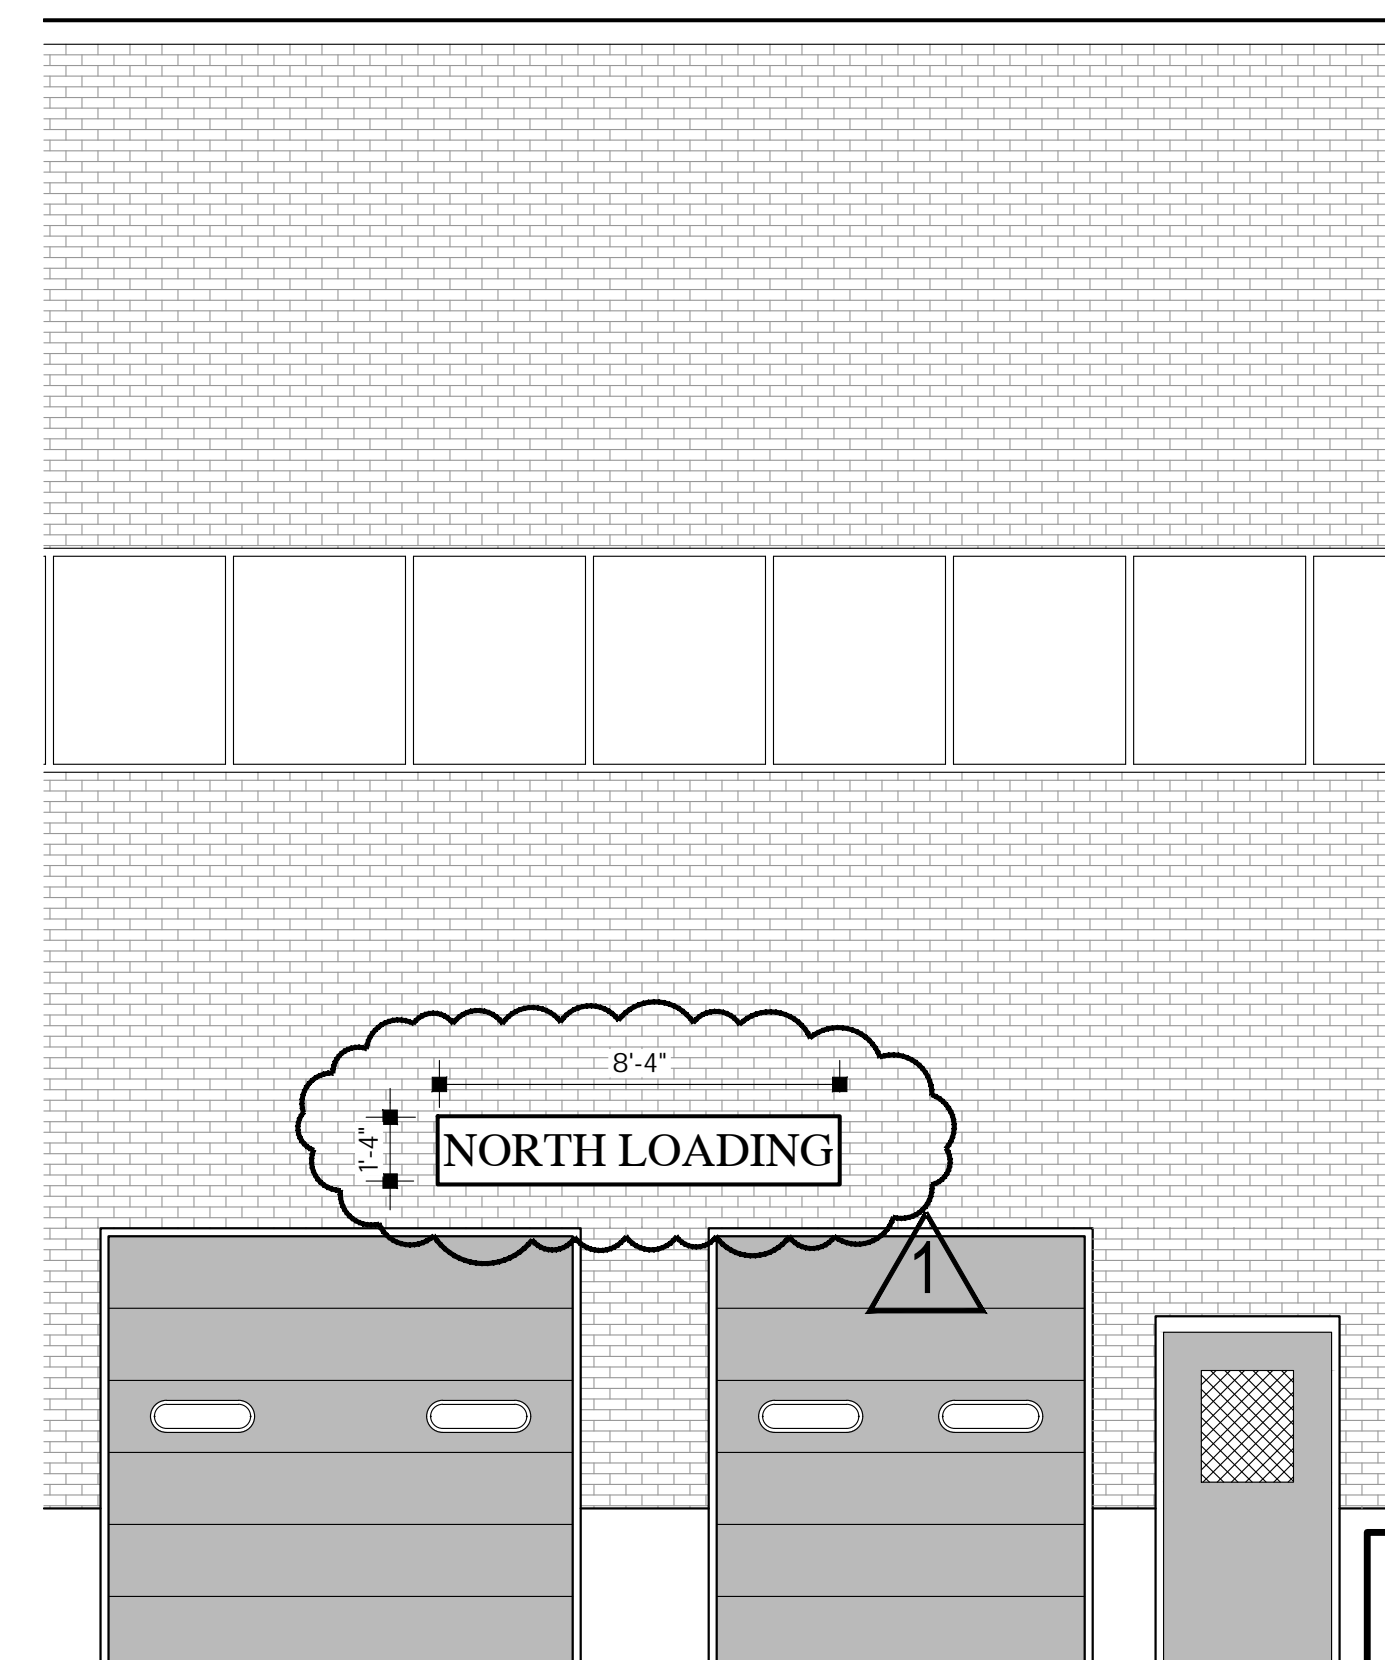

5 | EXTERIOR LOADING SIGN NORTH SIDE
1/4"=1'-0"

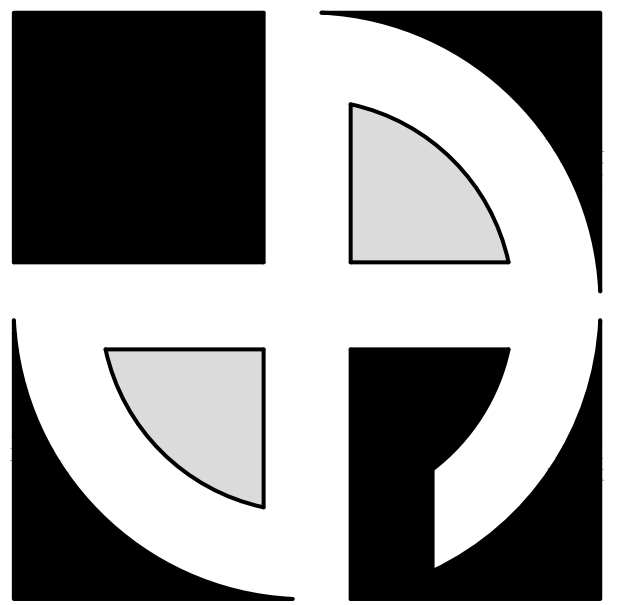

DEAN
ARCHITECTS
www.deanarchitects.com



3284 WALDEN AVENUE
DEPEW, NEW YORK 14043
PHONE: (716) 651-0381
FAX: (716) 651-0382

21-411



CUBESMART
self storage
169 MYERS CORNERS ROAD
WAPPINGER FALLS, NY

No.	Description	Date	By
1	Elevation Signage	4-7-22	DW

DATE:
3-16-22

DRAWN BY:
M. Kasperek

CHECKED BY:
M. Dean

SCALE:
1/4"= 1'-0"

EXTERIOR
SIGNAGE

A8.3