


PROJECT:


OBERCREEK BREWERY - TASTING BARN

81-87 New Hamburg Rd,
Wappinger, NY 12590

TAX ID:
135689-6057-02-847758

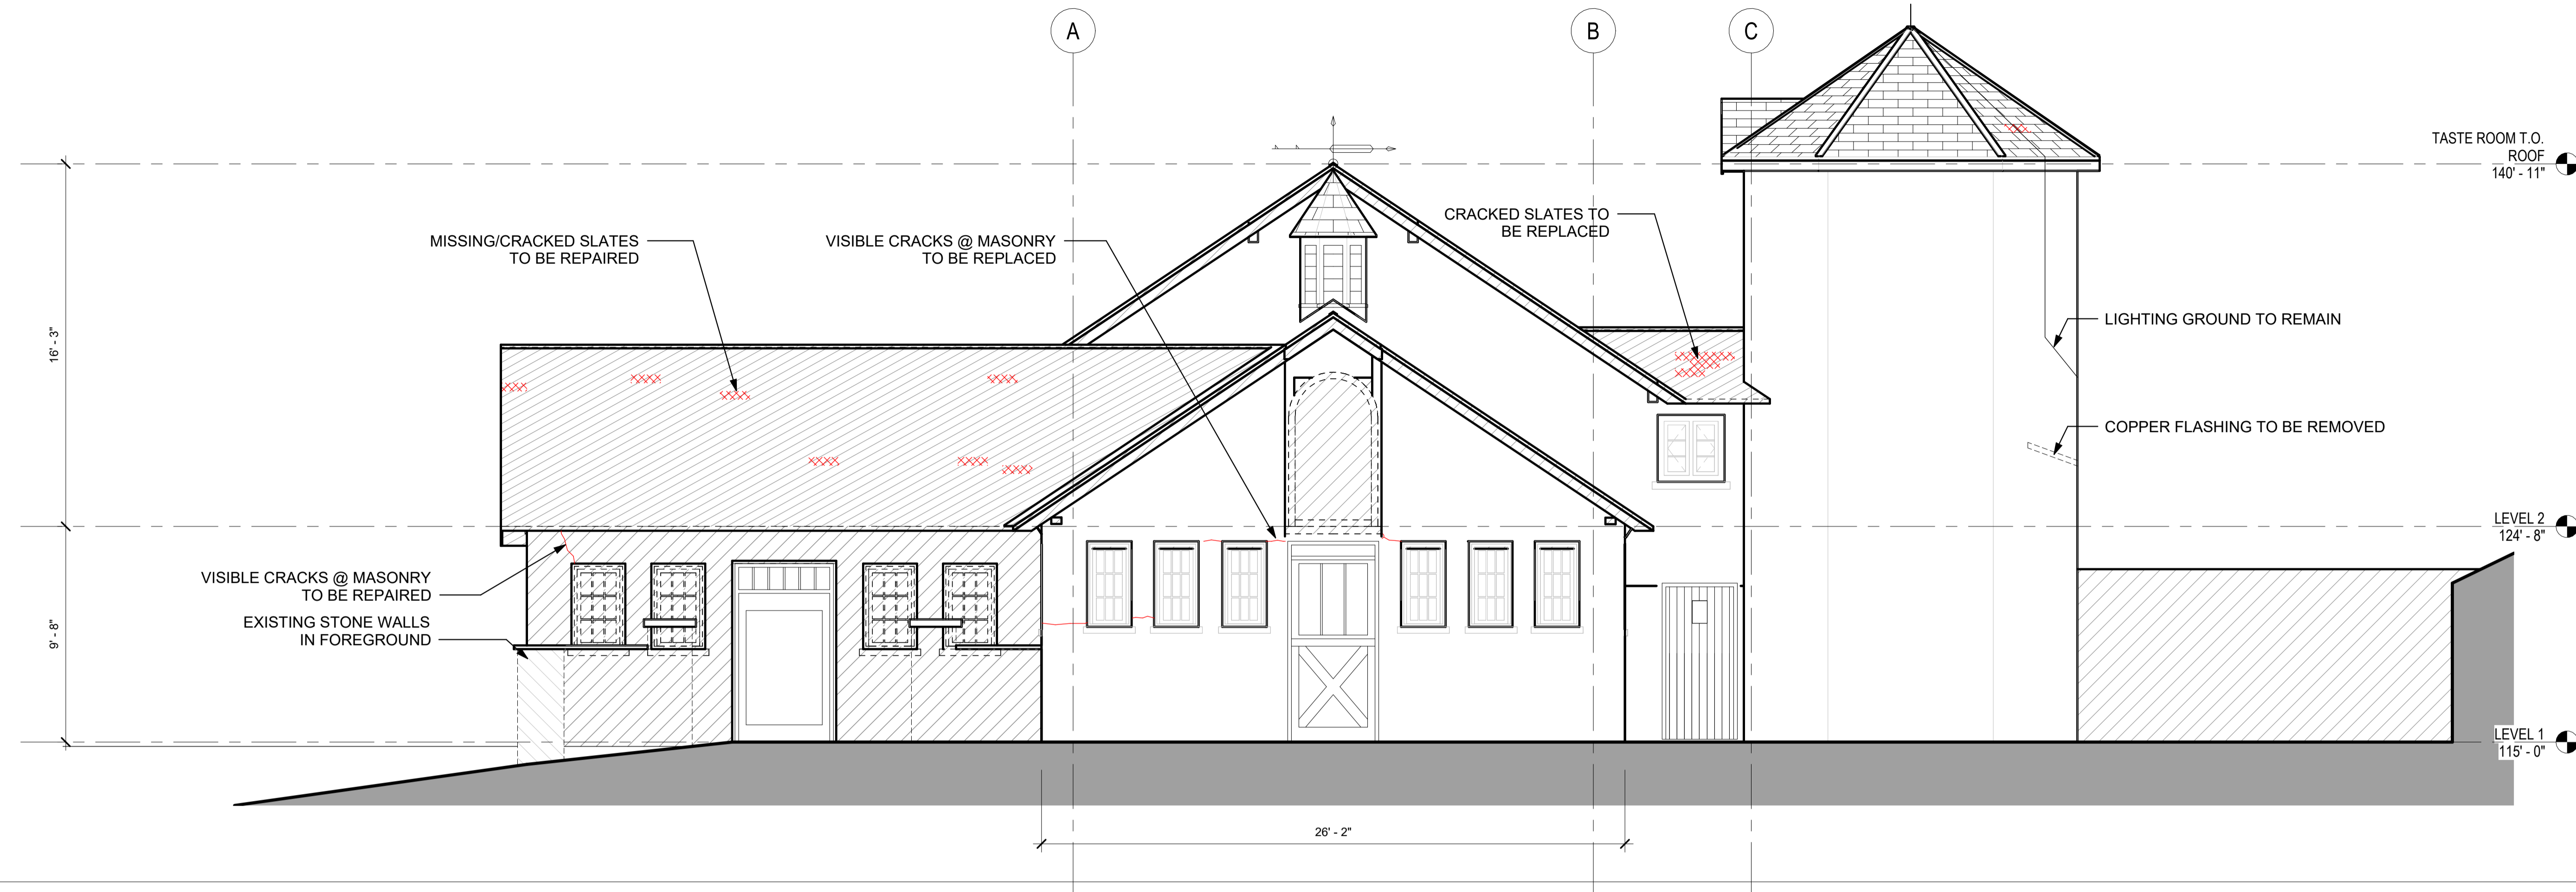

1 TASTING ROOM - SOUTH ELEVATION
SCALE: 1/4" = 1'-0"

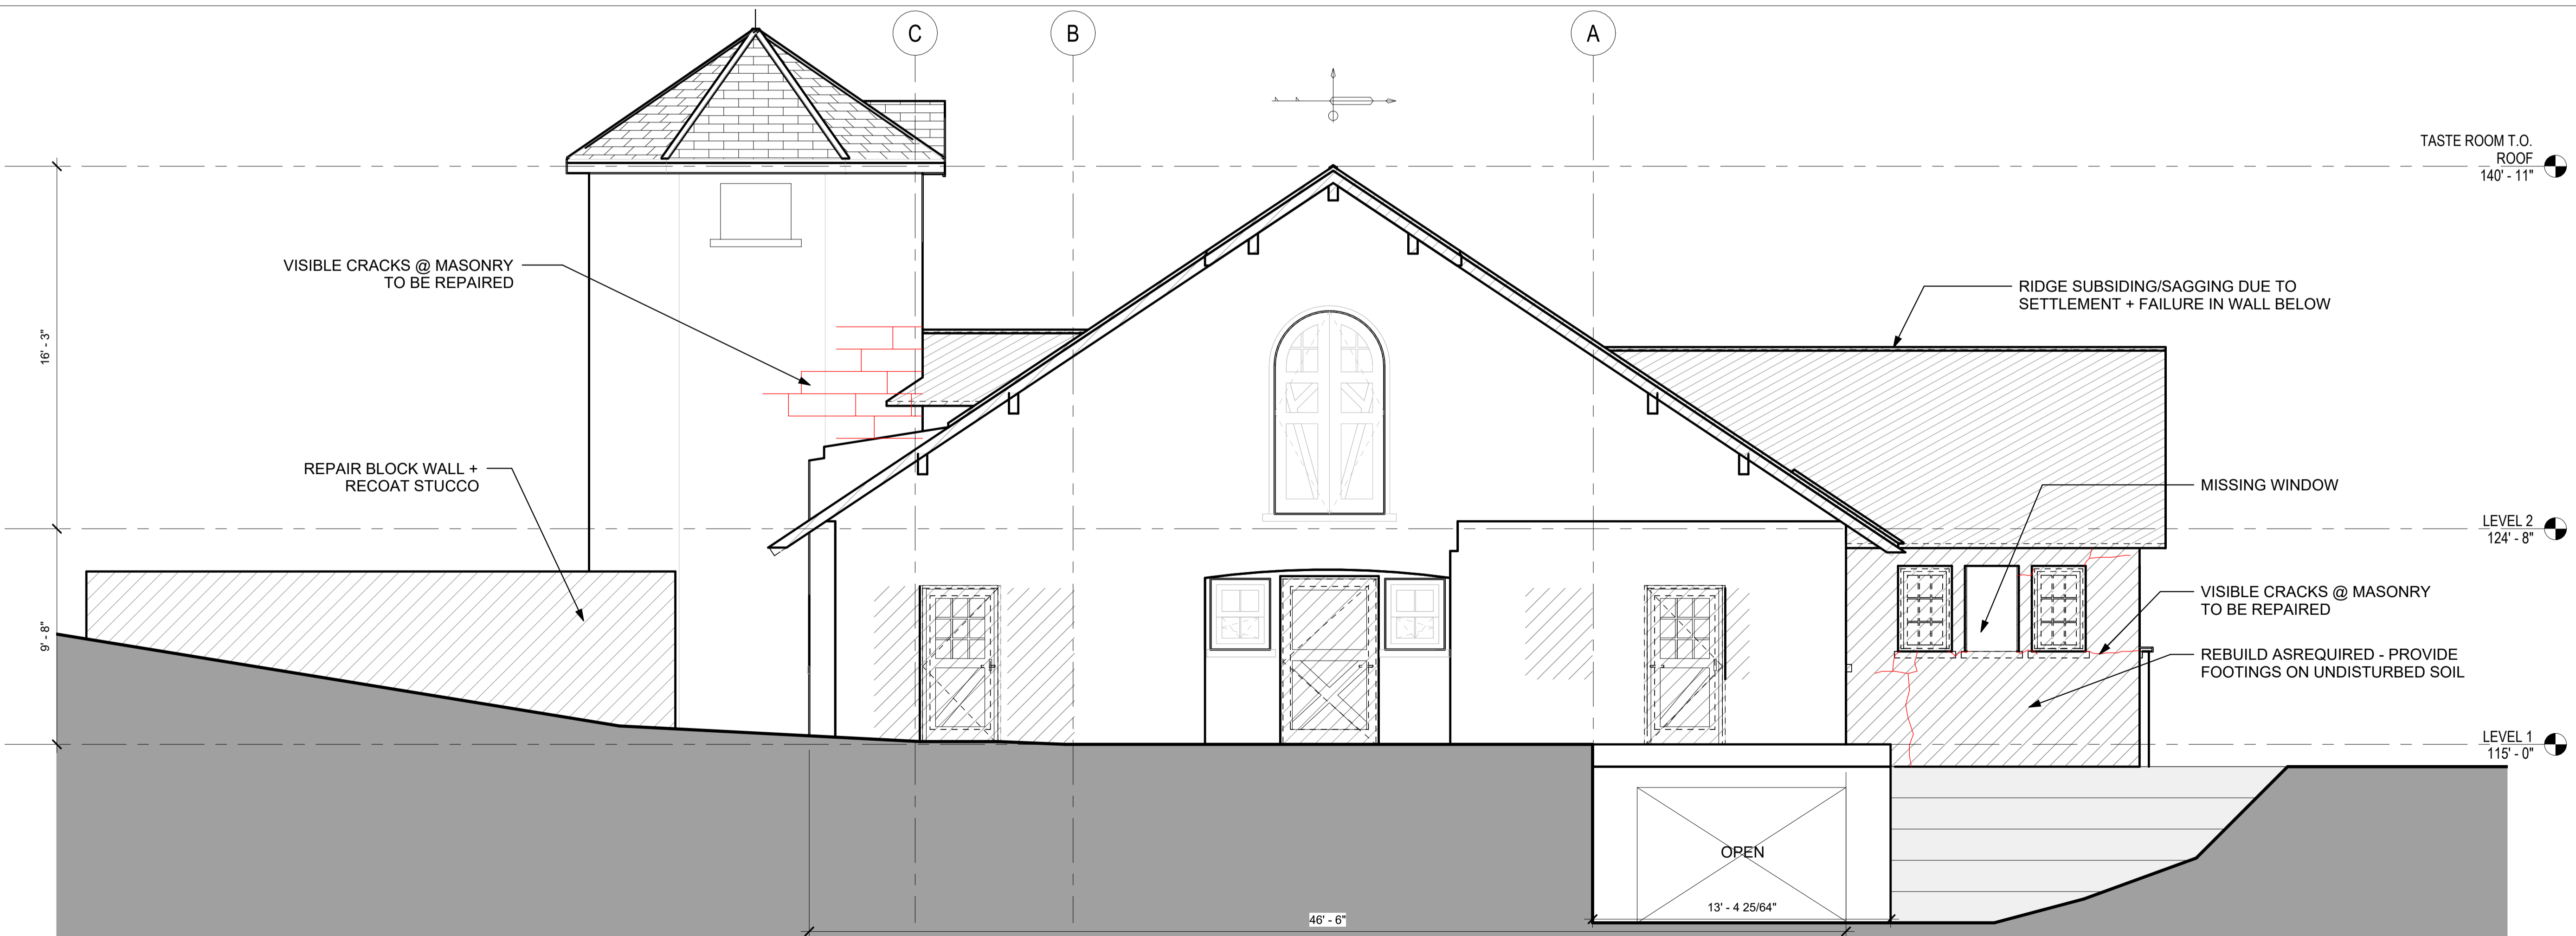

2 TASTING ROOM - NORTH ELEVATION
SCALE: 1/4" = 1'-0"

SEAL:

ALL RIGHTS RESERVED
BY RIVER ARCHITECTS © 2023

ISSUED FOR:
**DESIGN DEVELOPMENT - PROGRESS
SET**

ISSUE DATE: 08/07/2023

REV	DES.	DATE

DWG TITLE:

DEMO - TASTING BARN ELEVATIONS

DWG NO:

D-301

SCALE: 1/4" = 1'-0"	PAGE
JOB #: 00000 PLOTID:	NO: of 10
FILE PATH: Autodesk Docs://Obercreek Brewery/R23_Obercreek Brewery_Tasting Barn_SD.rvt	


TRACKING NUMBER

PROJECT:


OBERCREEK BREWERY - TASTING BARN

81-87 New Hamburg Rd,
Wappinger, NY 12590

TAX ID:
135689-6057-02-847758

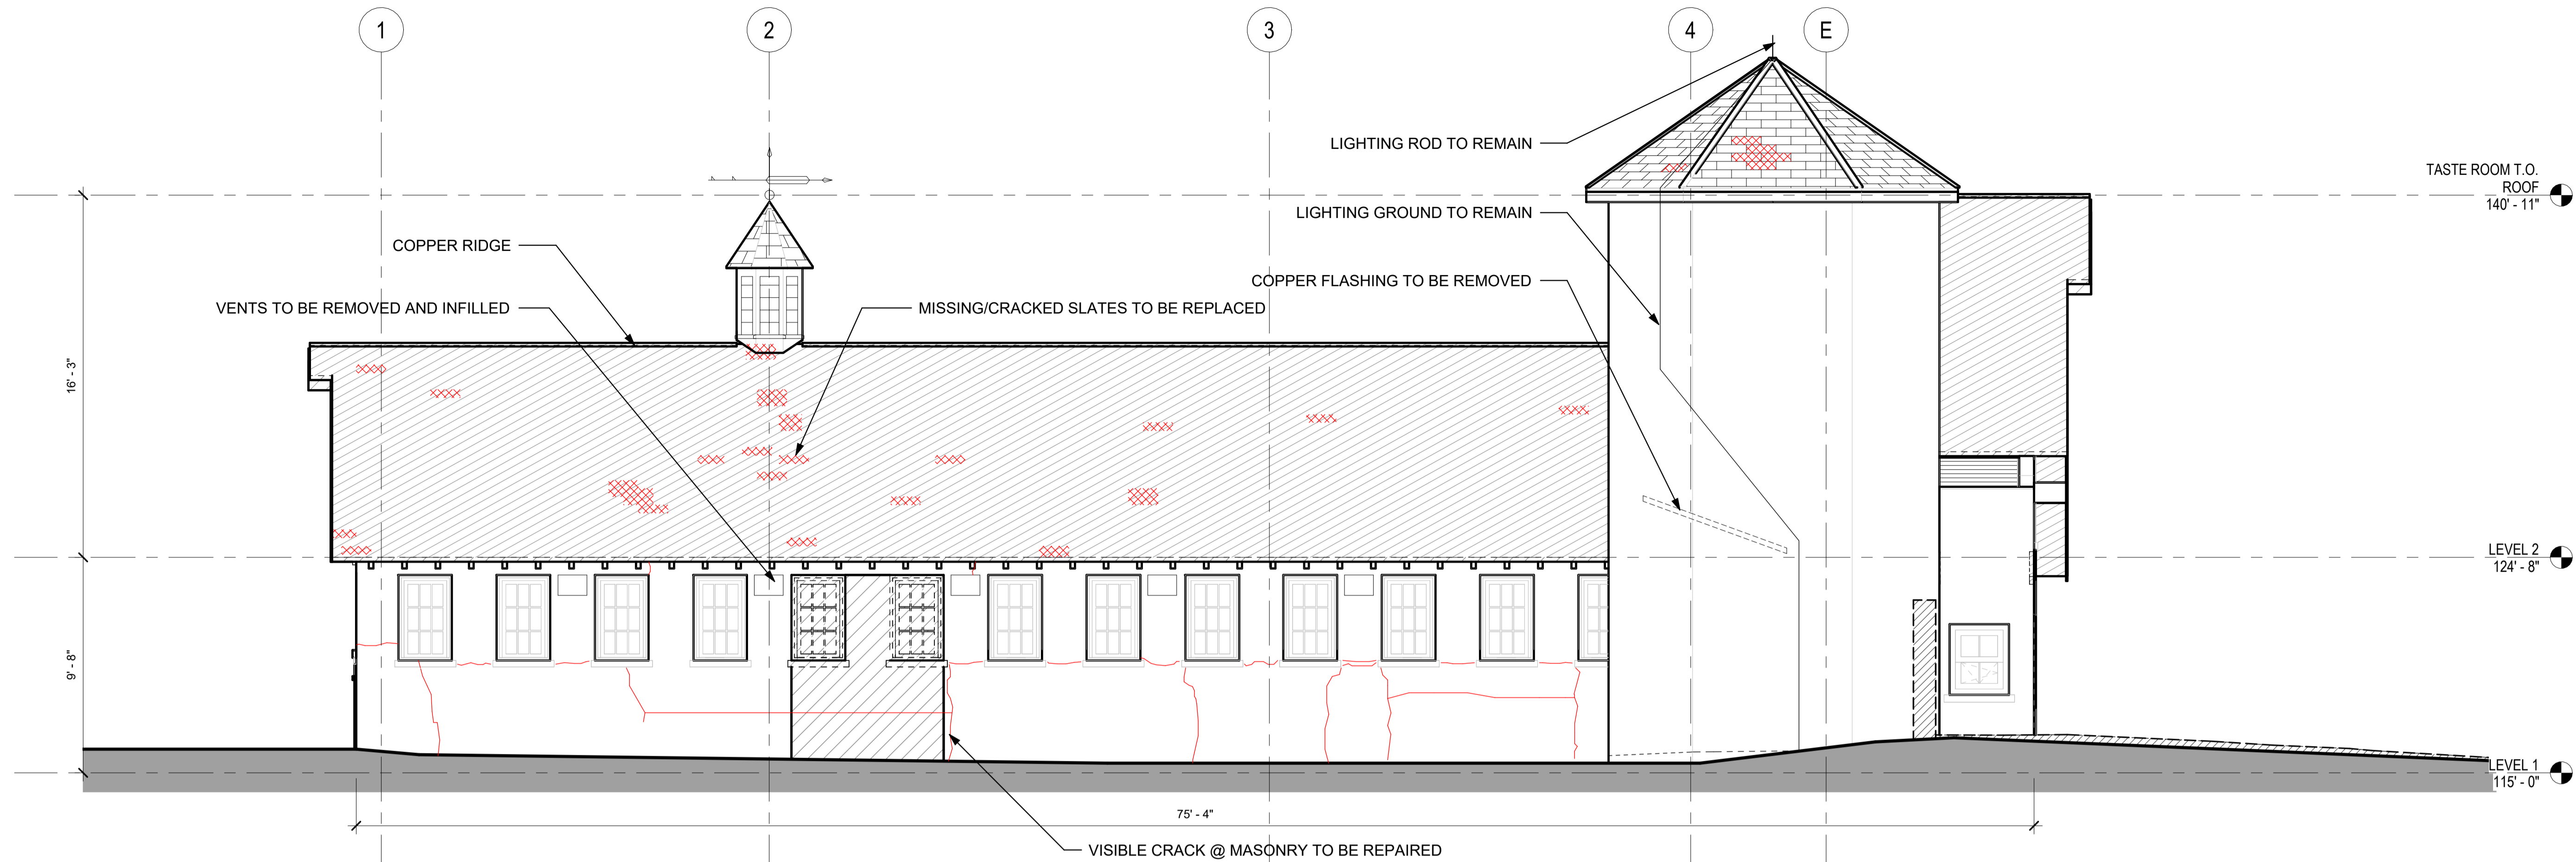

1 TASTING ROOM - EAST ELEVATION
SCALE: 1/4" = 1'-0"

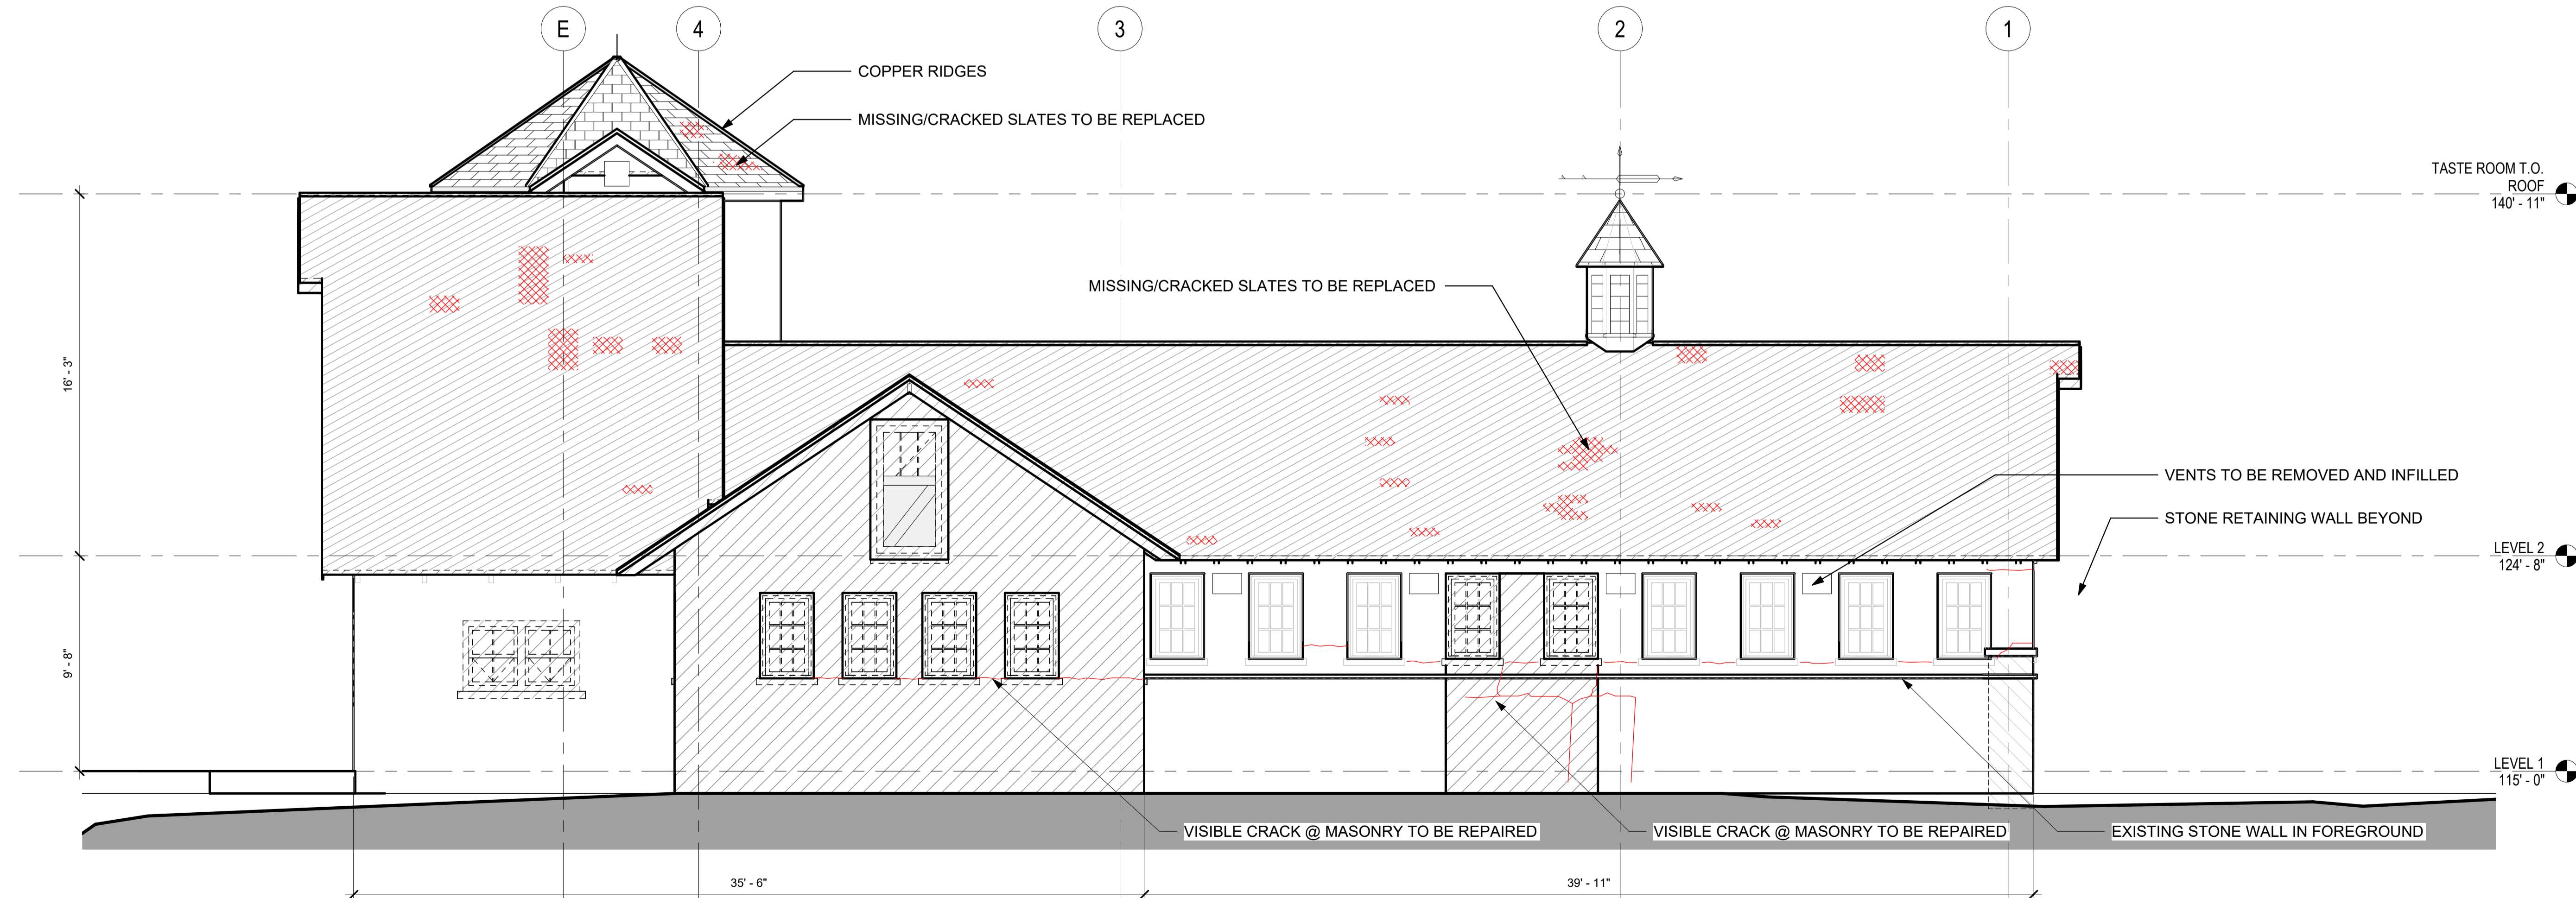

2 TASTING ROOM - WEST ELEVATION
SCALE: 1/4" = 1'-0"

SEAL:

ALL RIGHTS RESERVED
BY RIVER ARCHITECTS © 2023

ISSUED FOR:
**DESIGN DEVELOPMENT - PROGRESS
SET**

ISSUE DATE: 08/07/2023

REV . DES. DATE

DWG TITLE:

DEMO - TASTING BARN ELEVATIONS


DWG NO:

D-302


SCALE: 1/4" = 1'-0" PAGE
JOB #: 00000 PLOTID: NO: of 10
FILE PATH: Autodesks Docs//Obercreek Brewery/R23_Obercreek
Brewery_Tasting Barn_SD.rvt

TRACKING
NUMBER

ABOUT (39x) 2'-5" x 3'-10" WINDOW TO BE REPLACED

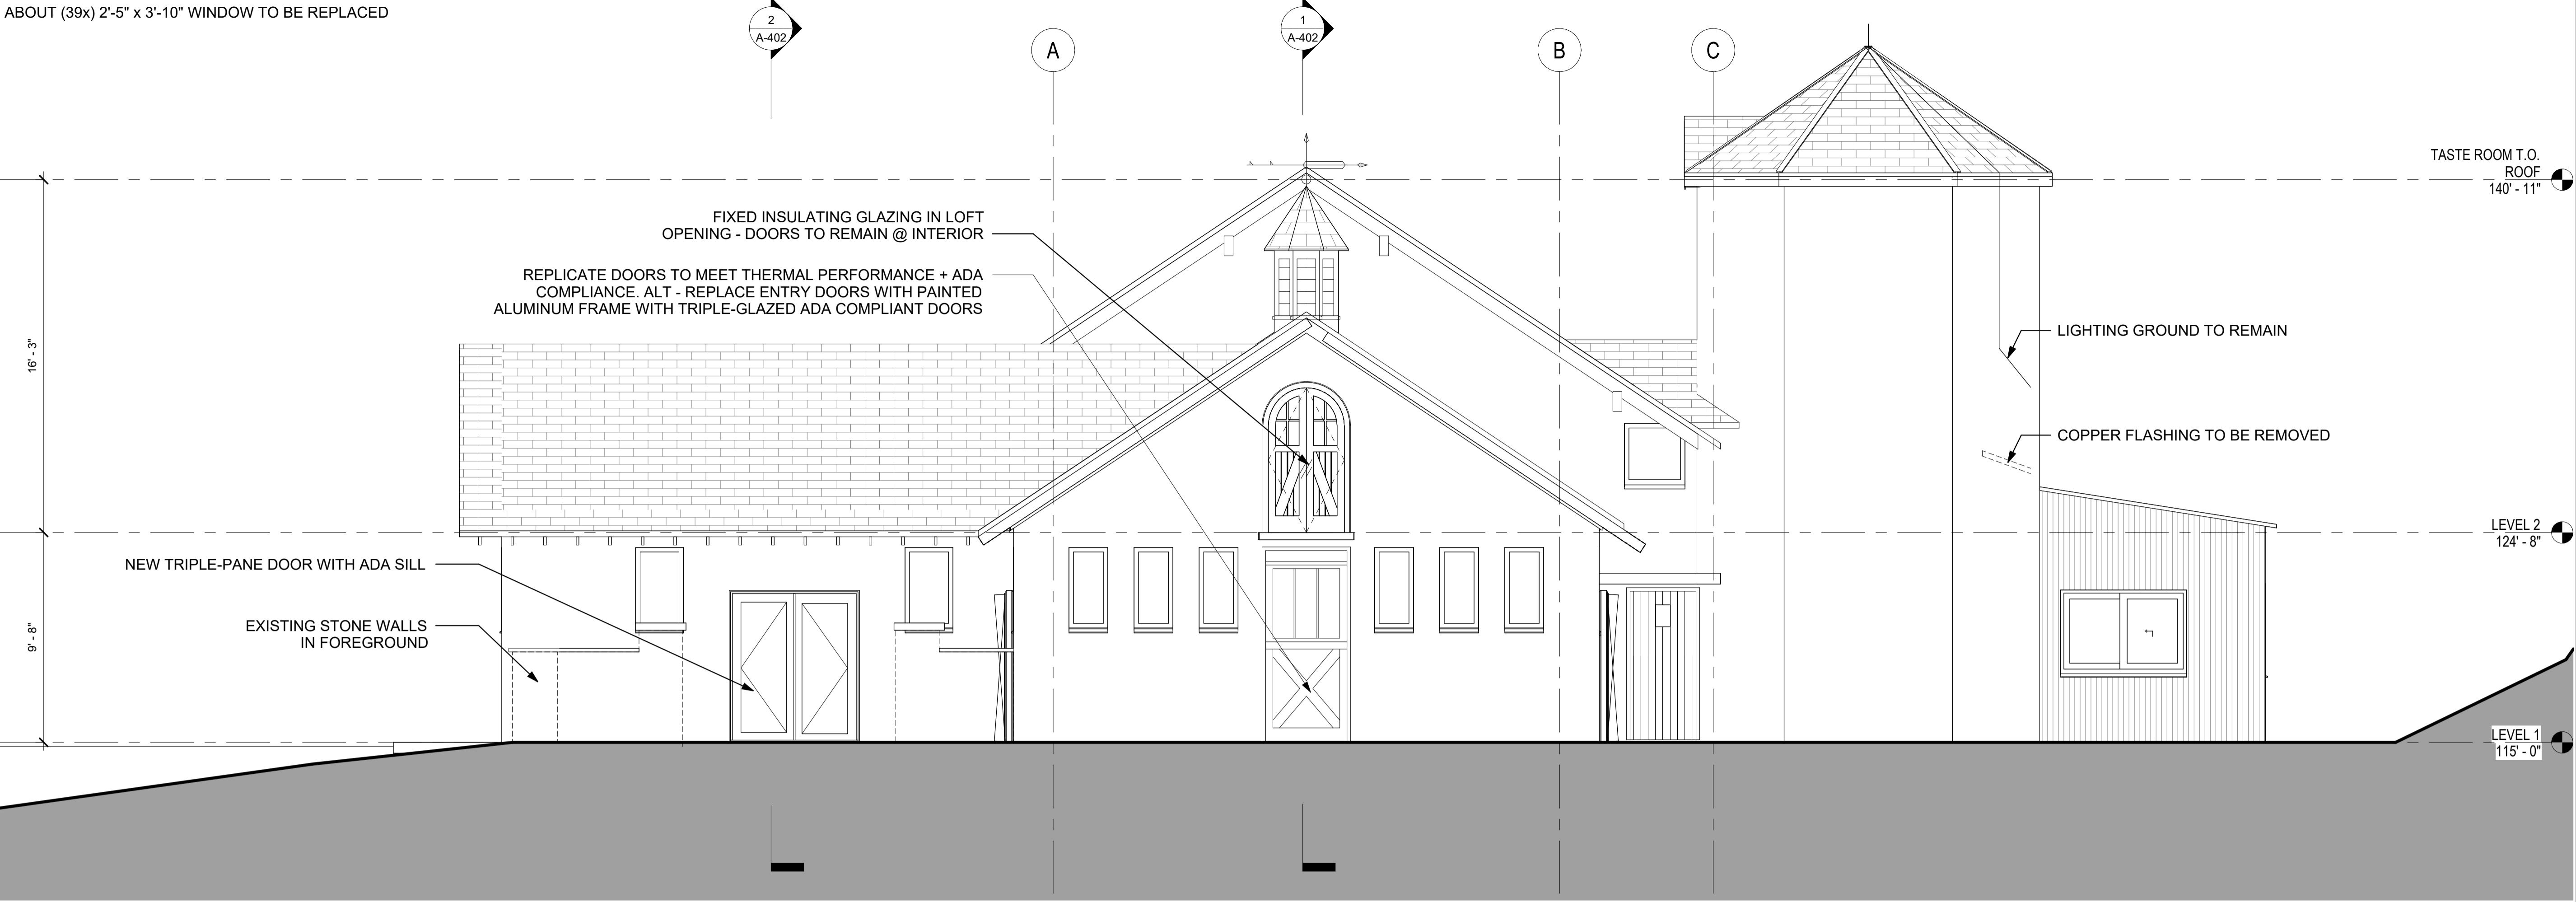

1 TASTING ROOM - SOUTH ELEVATION
SCALE: 1/4" = 1'-0"

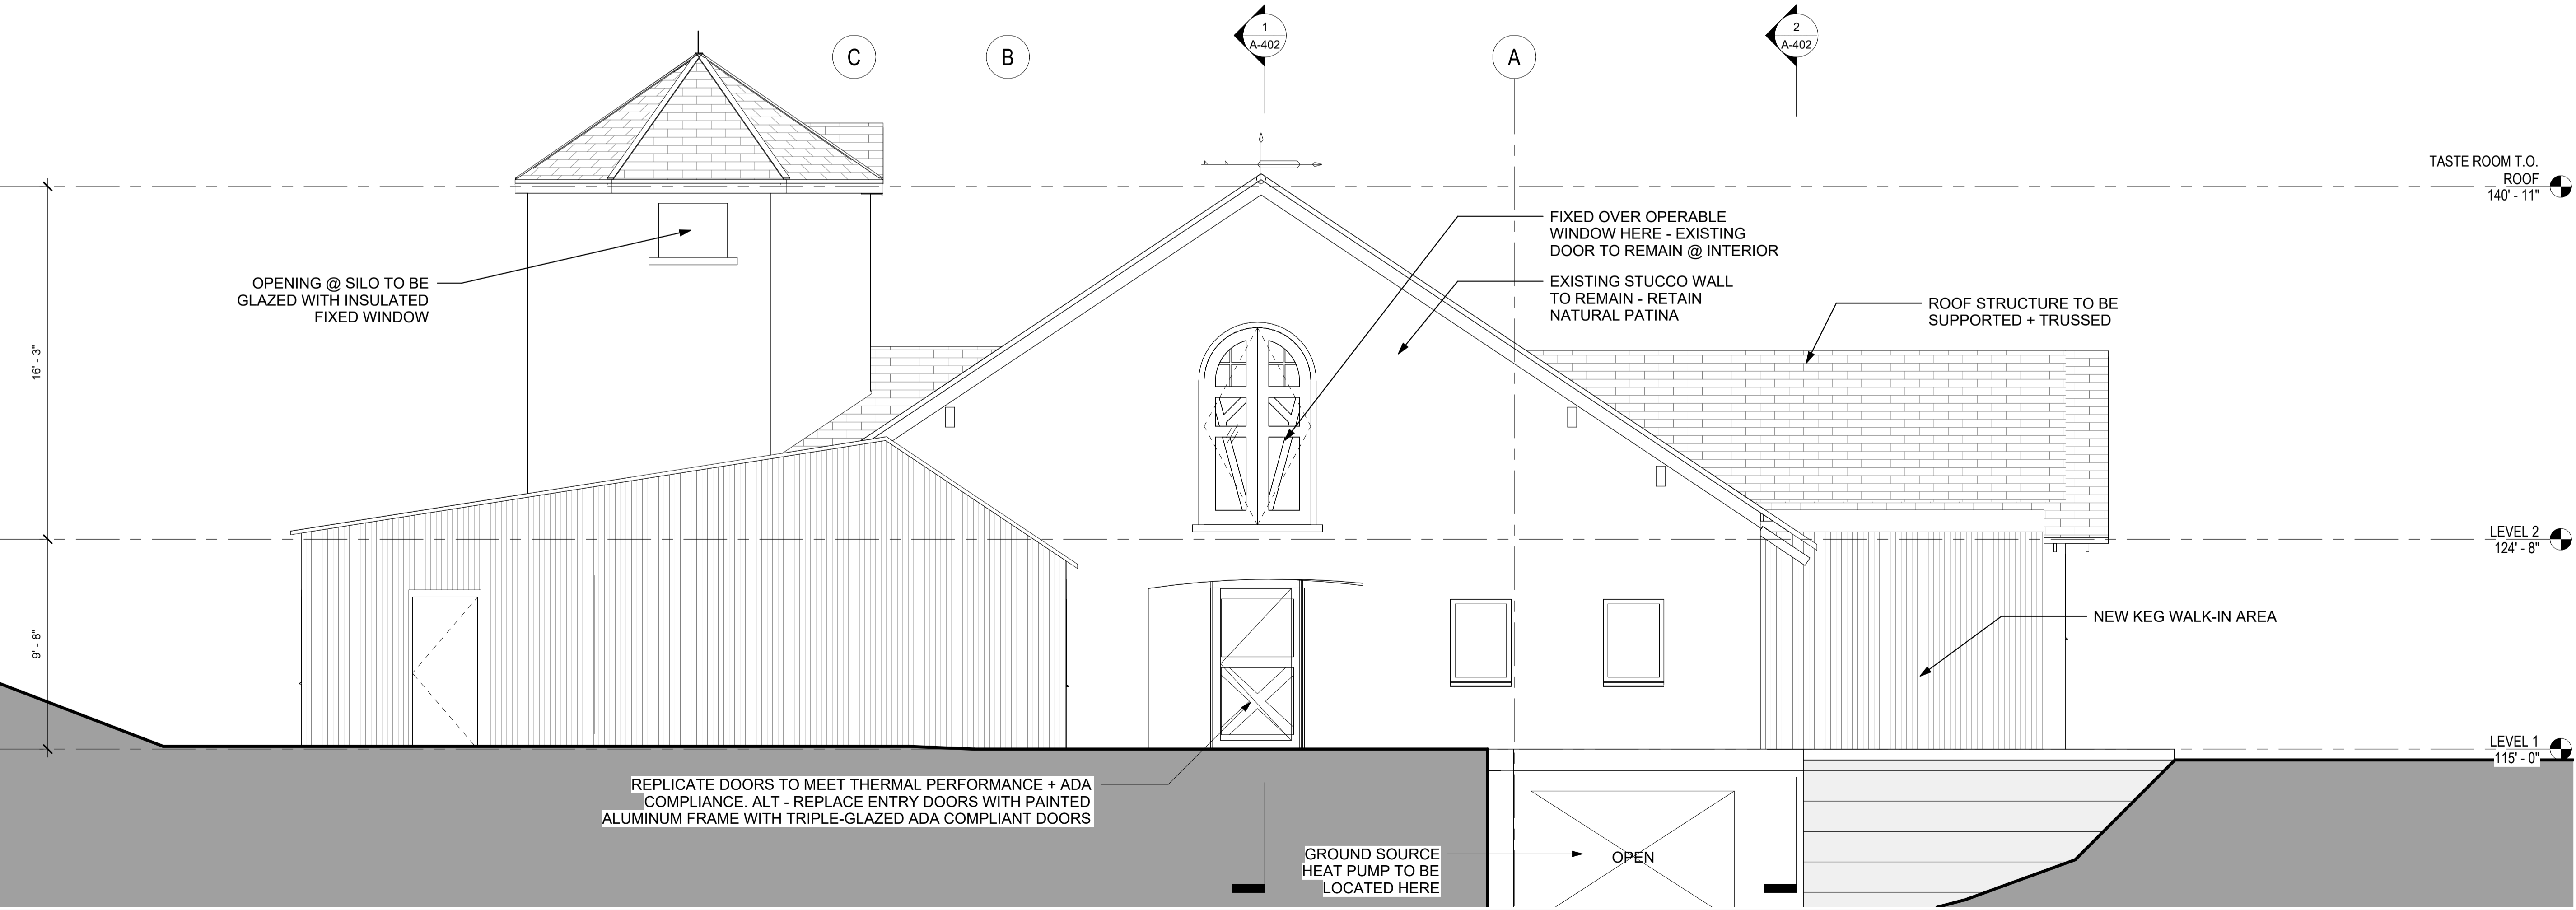

2 TASTING ROOM - NORTH ELEVATION
SCALE: 1/4" = 1'-0"

PROJECT:

OBERCREEK BREWERY - TASTING BARN

81-87 New Hamburg Rd,
Wappinger, NY 12590

TAX ID:
135689-6057-02-847758

SEAL:

ALL RIGHTS RESERVED
BY RIVER ARCHITECTS © 2023

ISSUED FOR:
**DESIGN DEVELOPMENT - PROGRESS
SET**

ISSUE DATE: 08/07/2023

REV	DES.	DATE

DWG TITLE:


TASTING ROOM ELEVATIONS

DWG NO:


A-301

SCALE: 1/4" = 1'-0"	PAGE
JOB #: 00000 PLOT:	NO: of 10
FILE PATH: Autodesk Docs://Obercreek Brewery/R23_Obercreek Brewery_Tasting Barn_SD.rvt	

TRACKING NUMBER

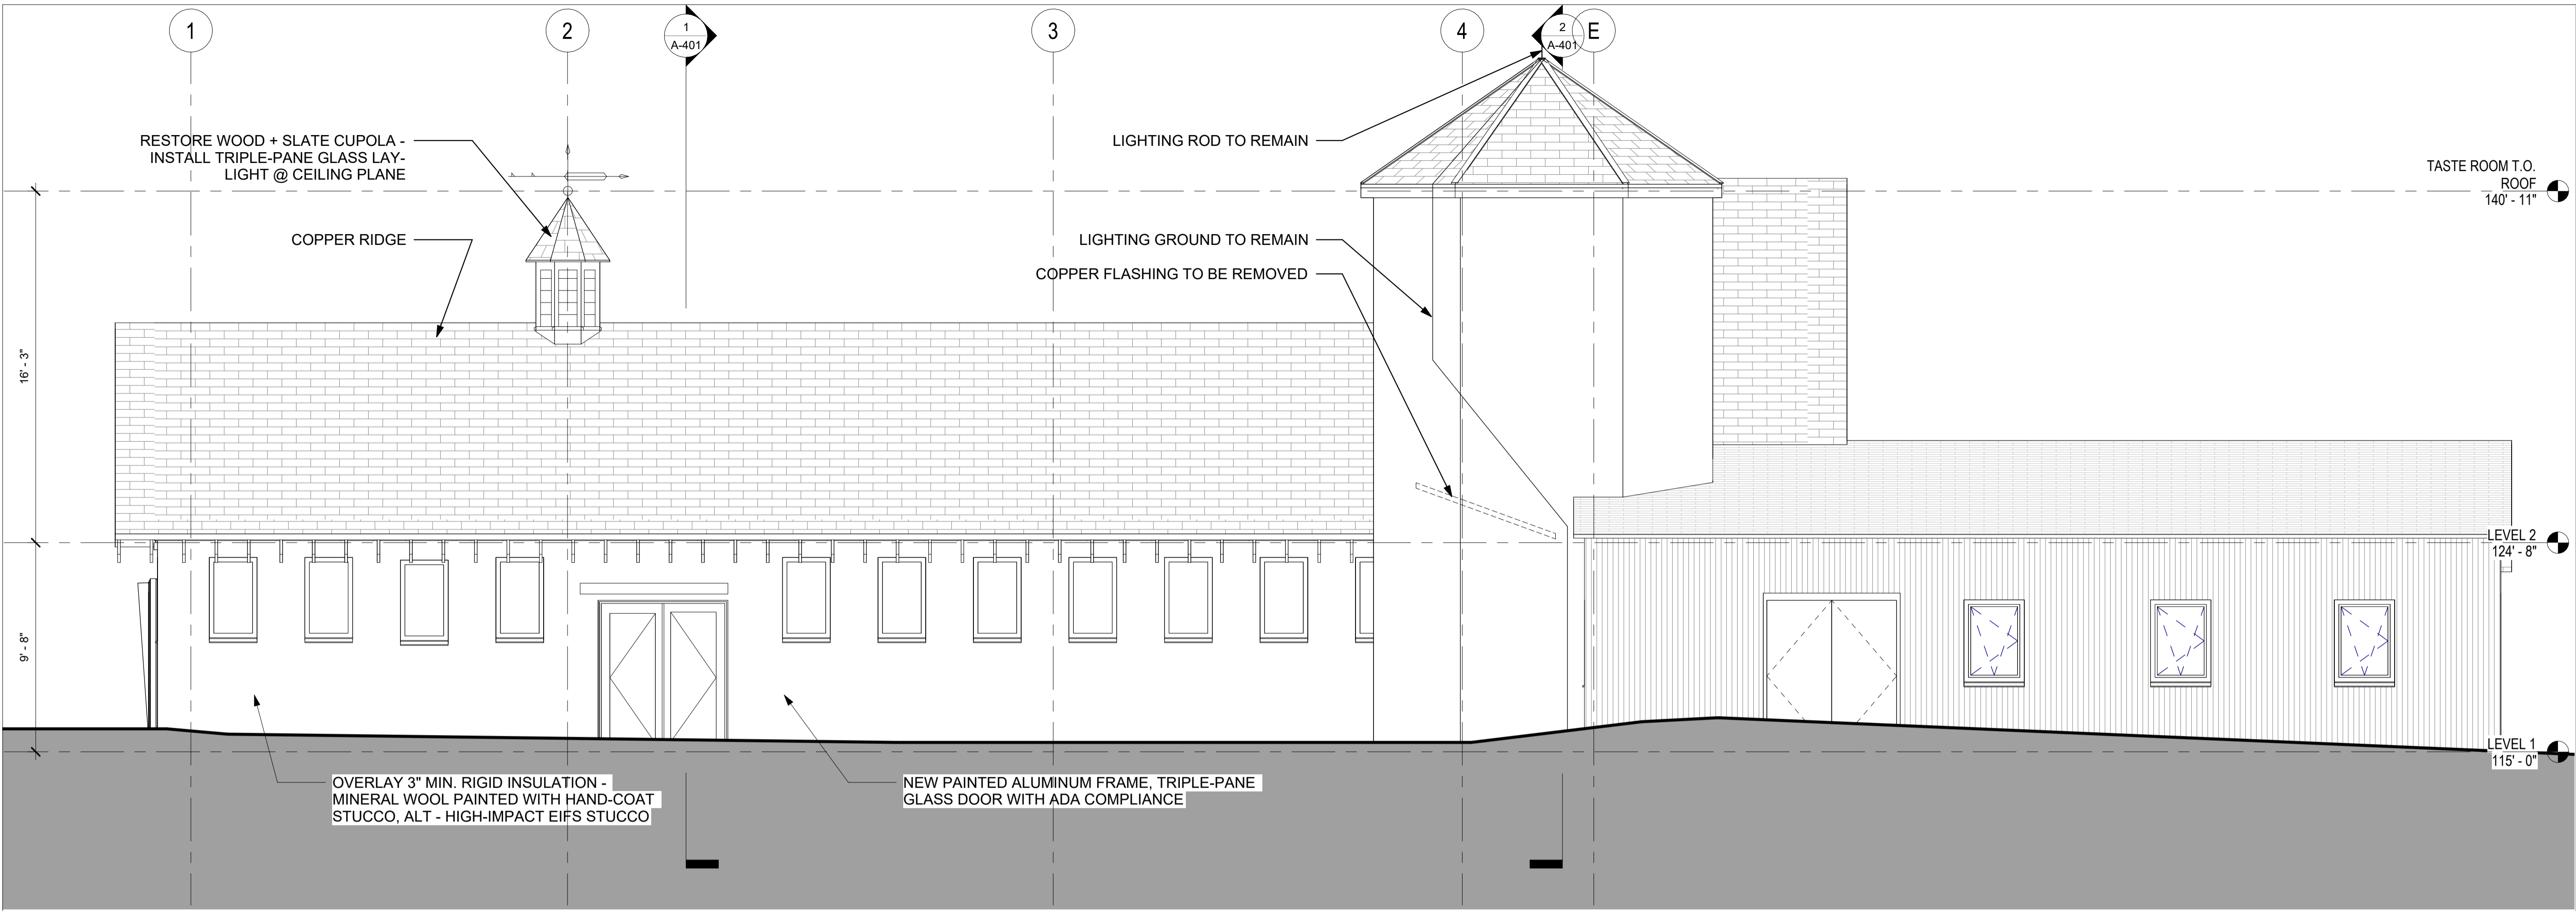

1 TASTING ROOM - EAST ELEVATION
SCALE: 1/4" = 1'-0"

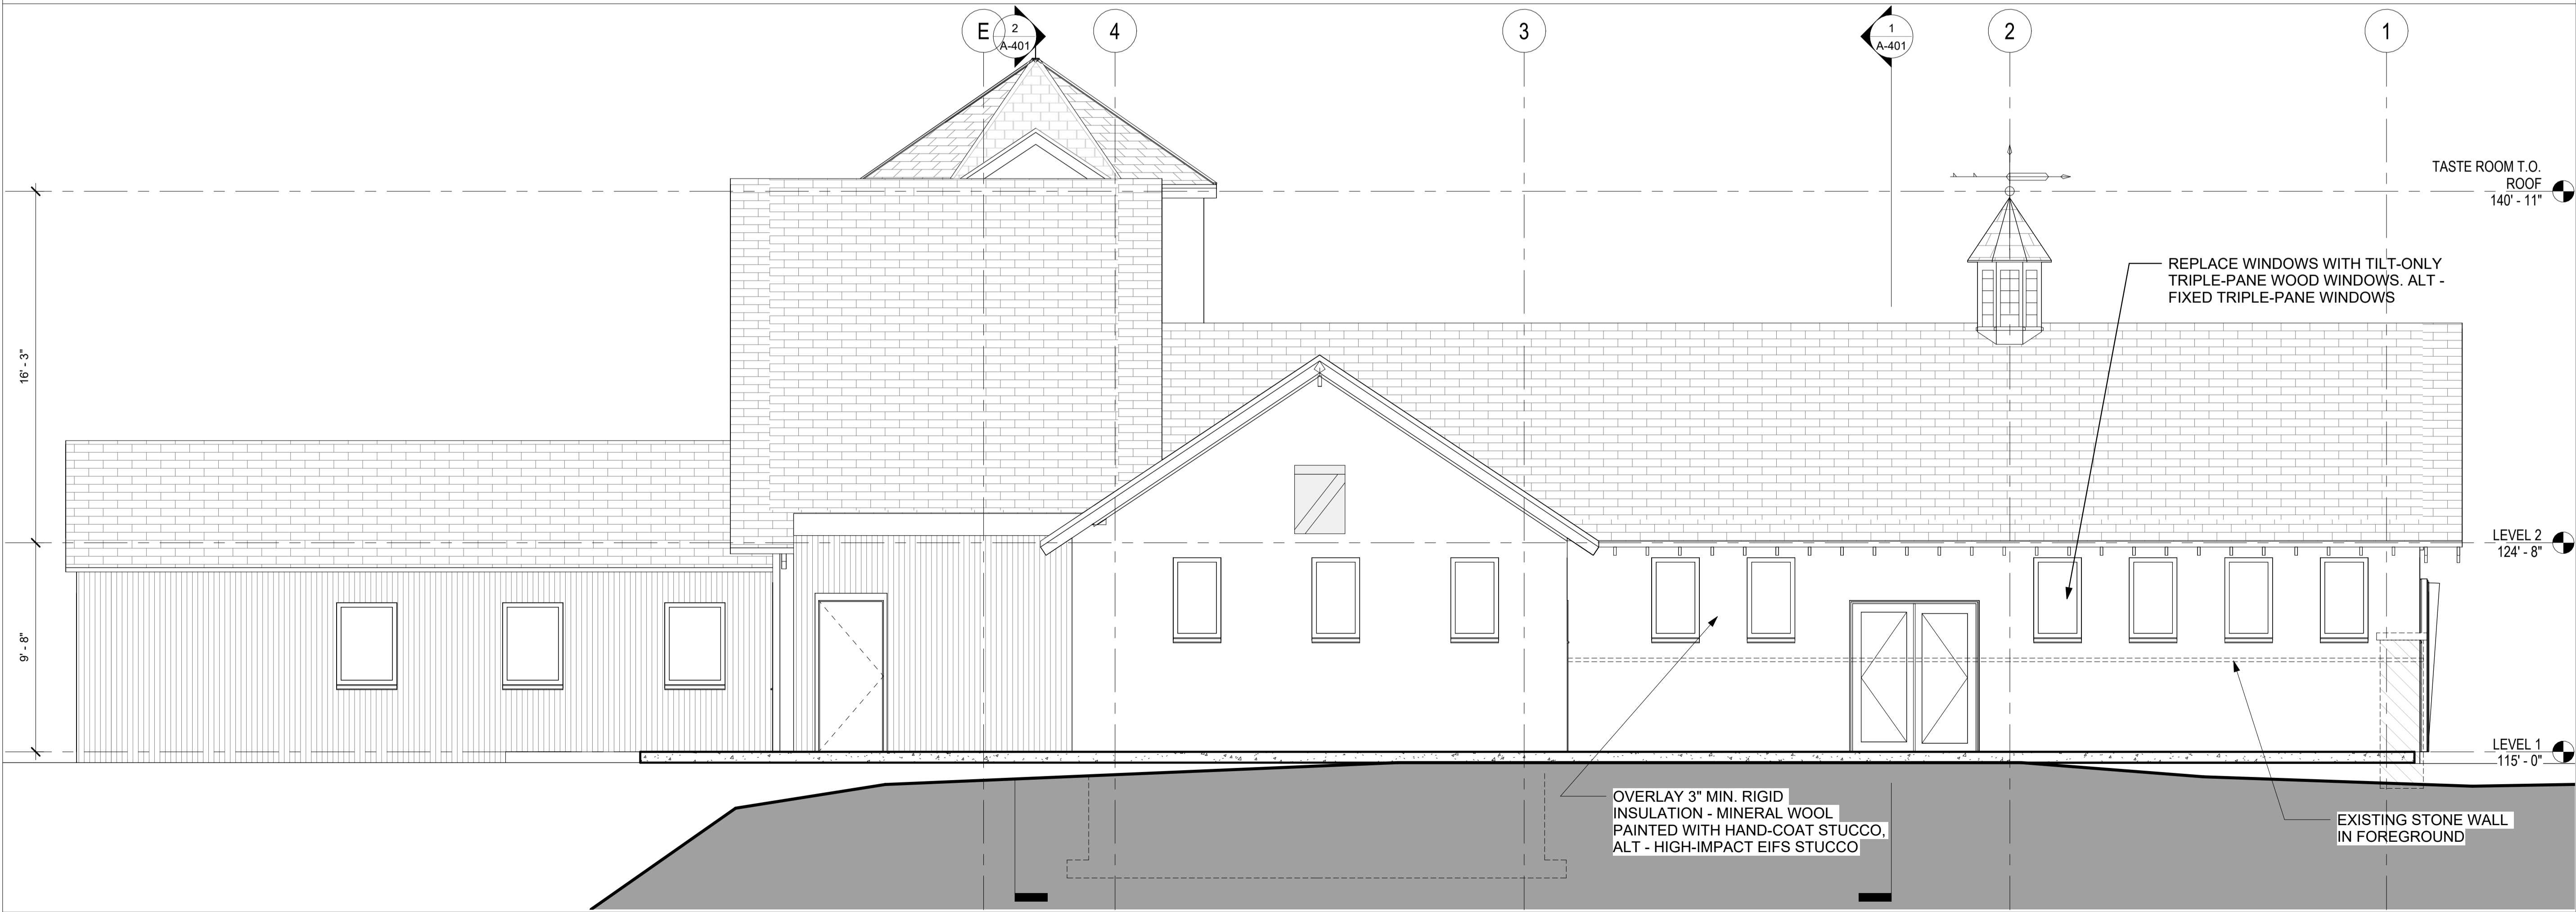

2 TASTING ROOM - WEST ELEVATION
SCALE: 1/4" = 1'-0"

PROJECT:

OBERCREEK BREWERY - TASTING BARN

81-87 New Hamburg Rd,
Wappinger, NY 12590

TAX ID:
135689-6057-02-847758

SEAL:

ALL RIGHTS RESERVED
BY RIVER ARCHITECTS © 2023

ISSUED FOR:
**DESIGN DEVELOPMENT - PROGRESS
SET**

ISSUE DATE: 08/07/2023

REV	DES.	DATE

DWG TITLE:

TASTING ROOM ELEVATIONS

DWG NO:

A-302

SCALE: 1/4" = 1'-0"	PAGE
JOB #: 00000 PLOT:	NO: of 10
FILE PATH: Autodesk Docs//Obercreek Brewery/R23_Obercreek Brewery_Tasting Barn_SD.rvt	

TRACKING NUMBER	
--------------------	--