



A DEMOLITION FLOOR PLAN

SCALE: 1/4" = 1'-0"

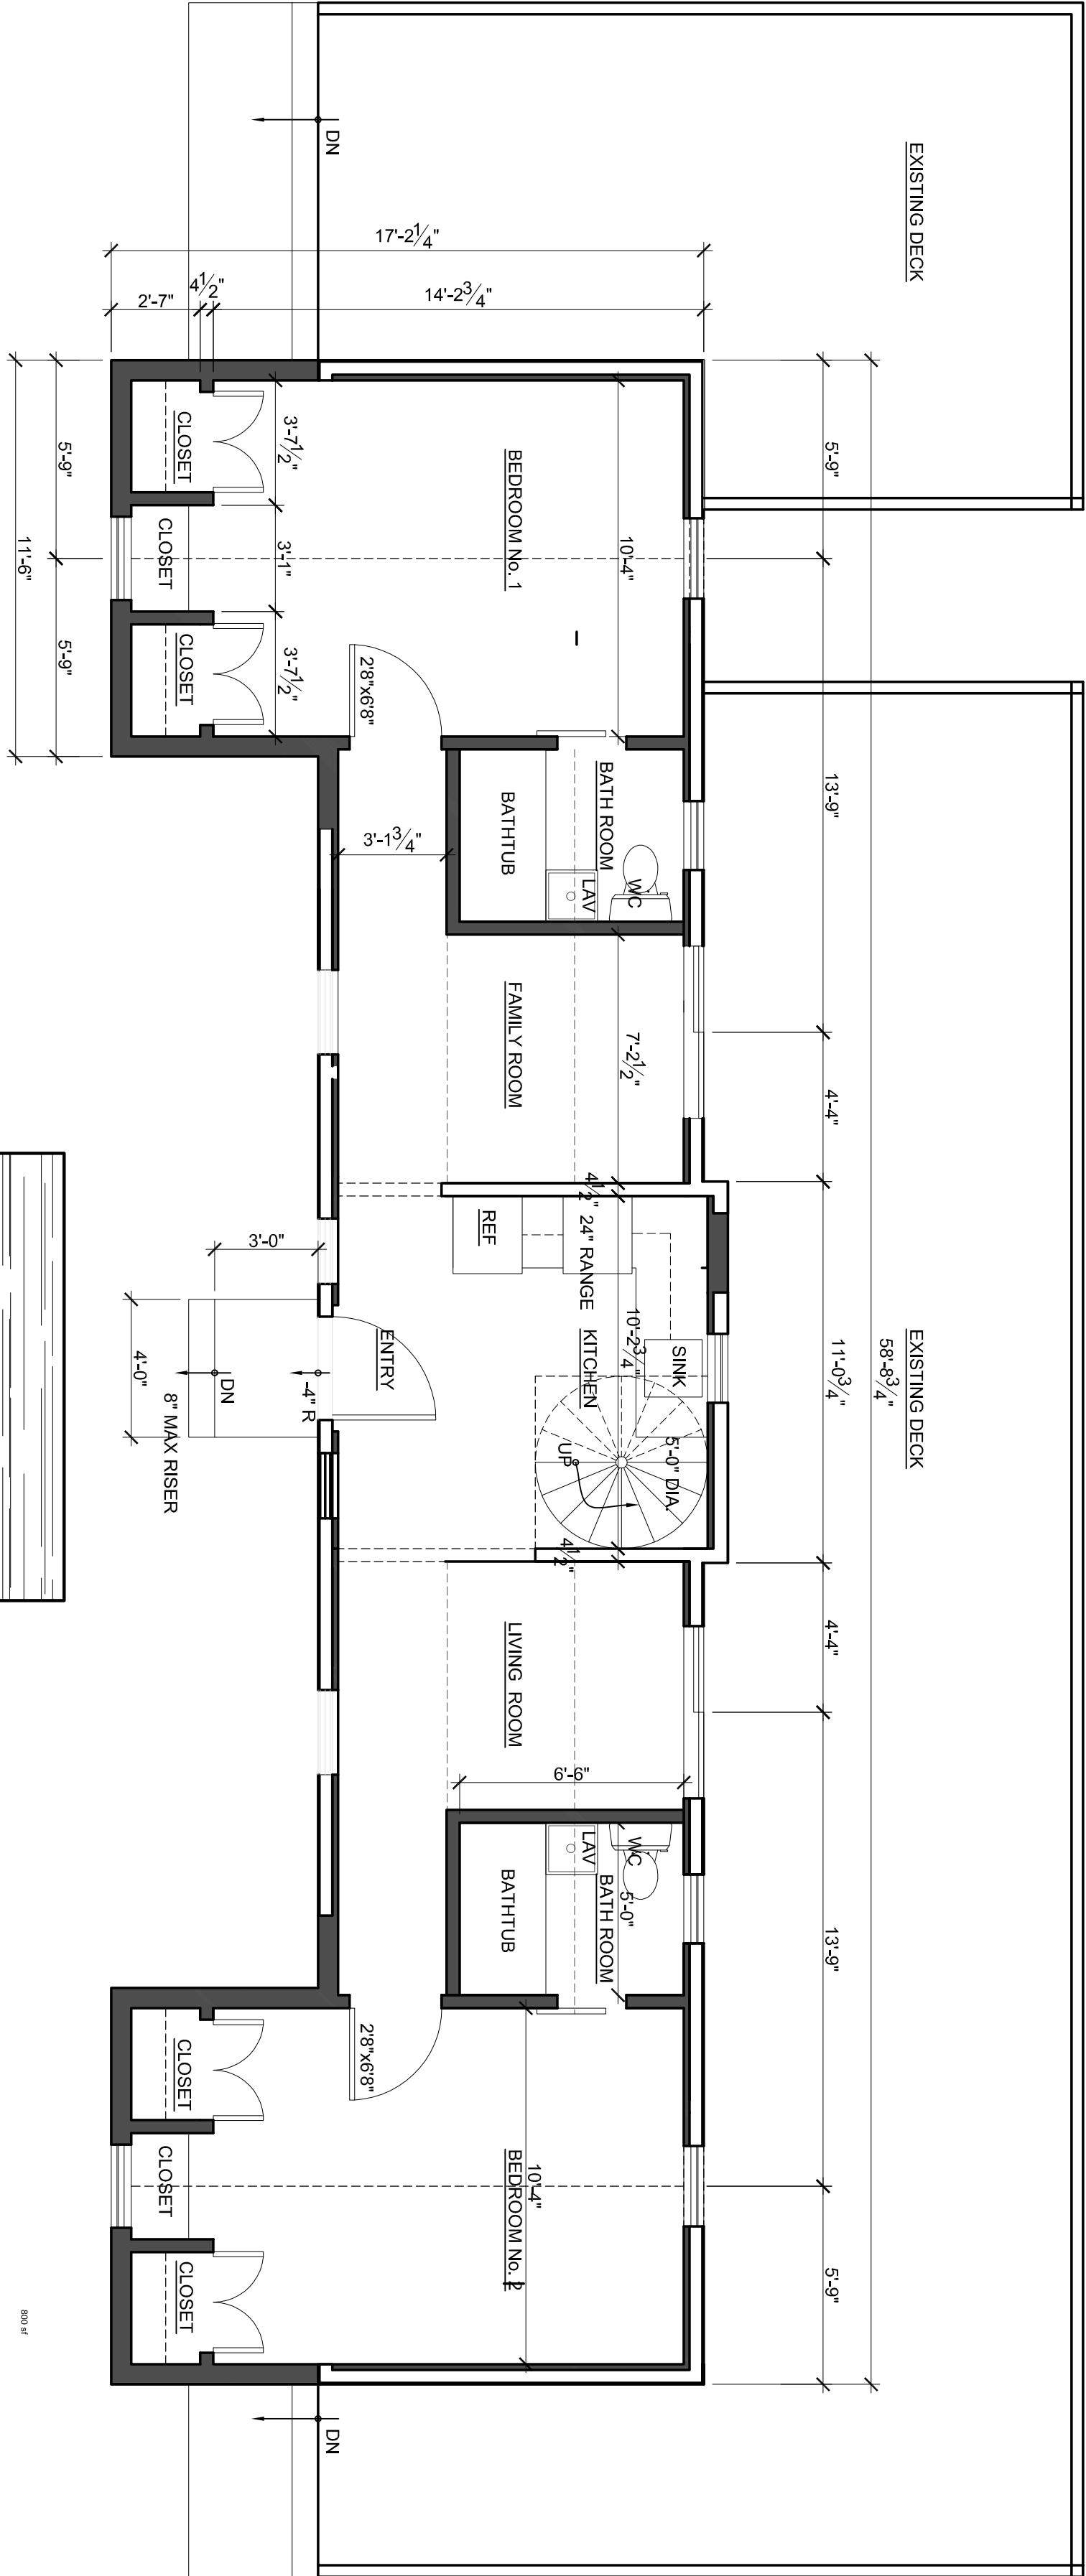

B PROPOSED FLOOR PLAN

SCALE: 1/4" = 1'-0"

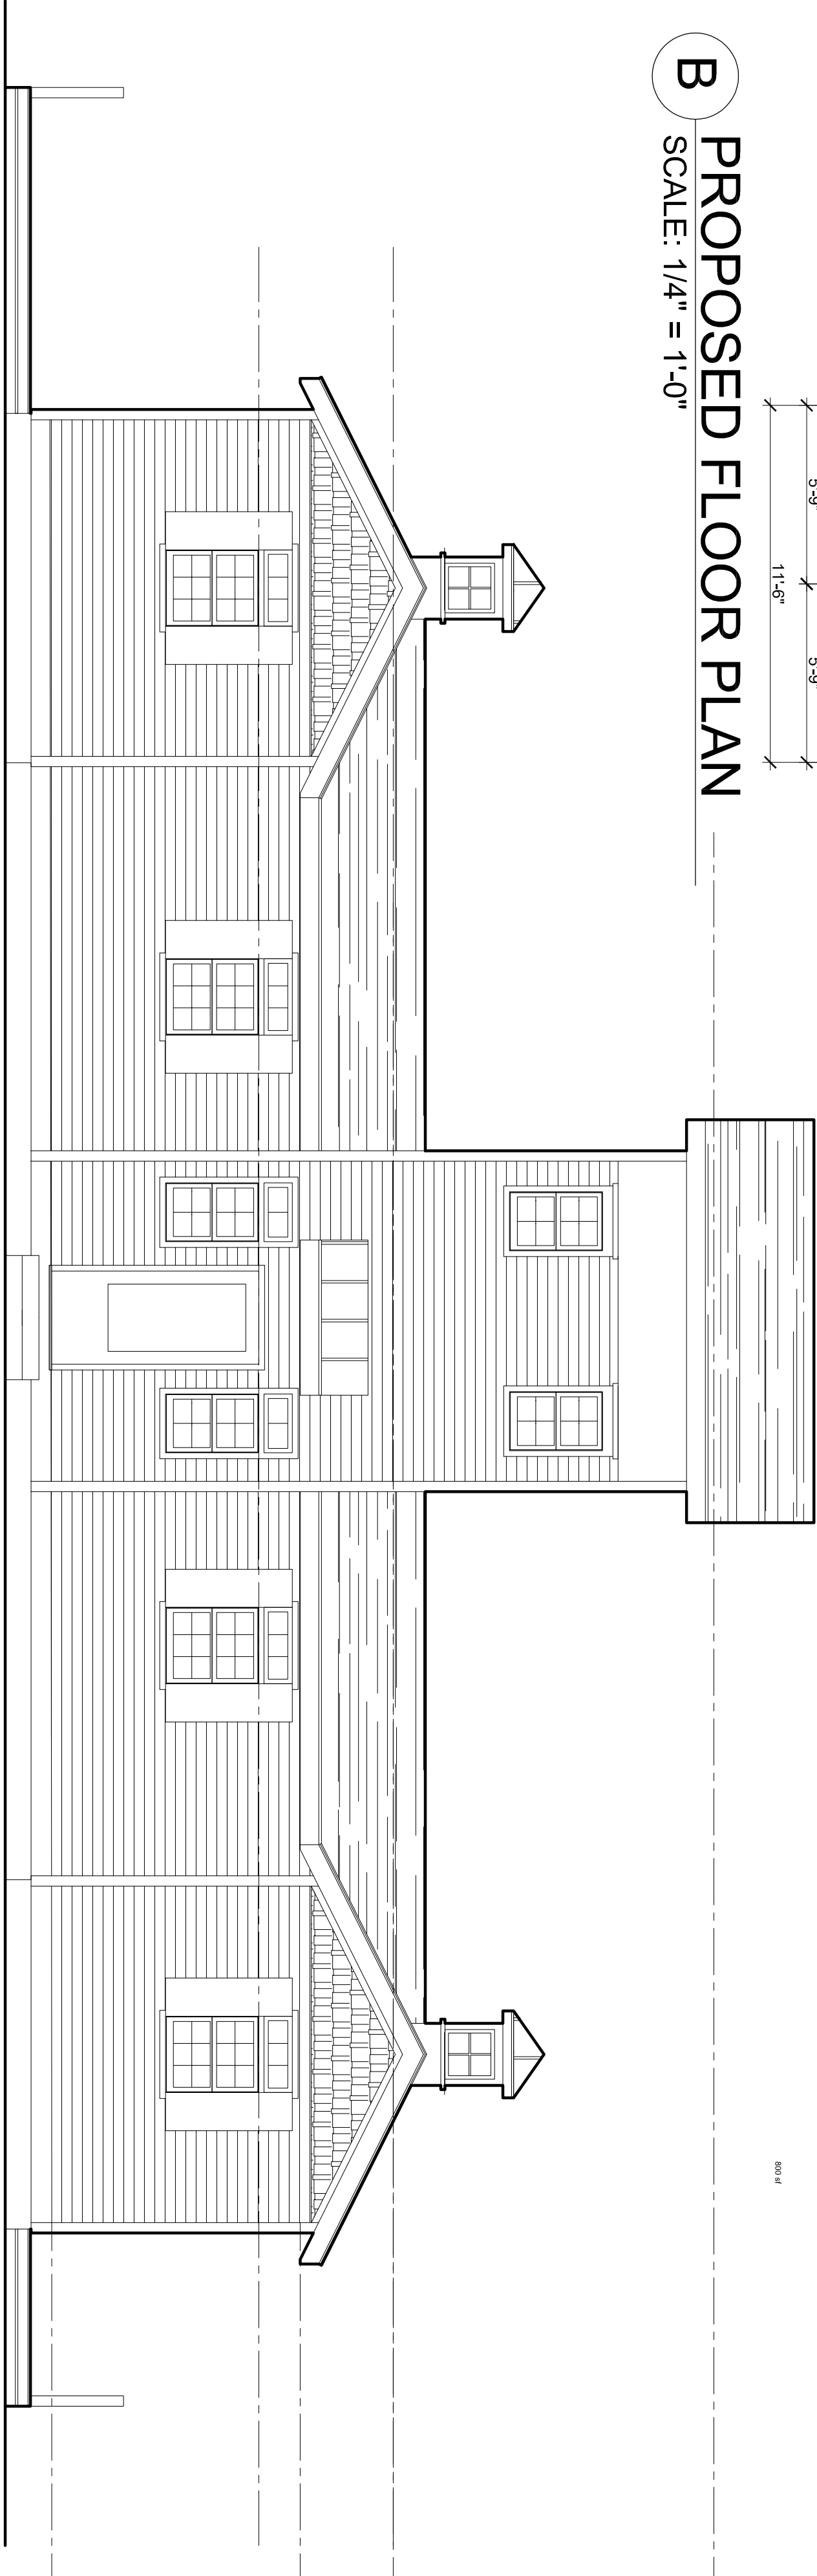

1 FRONT ELEVATION

SCALE: 1/4" = 1'-0"

NO.	DATE:	ISSUE:

PROJECT NAME:
HEINIEMANN RESIDENCE
CARETAKER HOUSE
RENOVATION

PROJECT ADDRESS:
1111 NY-376
WAPPINGERS FALLS, NY



MICHAEL A PICCIRILLO, AIA
345 KEAR STREET SUITE #203
YORKTOWN HEIGHTS, NEW YORK 10598
TELEPHONE: 914-368-9838
FACSIMILE: 914-368-9839
michael@mpiccirilloarchitect.com
www.mpiccirilloarchitect.com

PLANS
ELEVATION

SCALE	AS NOTED	DATE
DRAWN BY:	MAP	04-10-23
CHKD BY:	MAP	
1 OF 1	A-800	