




Michael Piccirillo Architecture

NOTE:
DO NOT SCALE DRAWINGS. REFER TO WRITTEN MEASUREMENTS
FOR ACCURACY. OR CONTACT ARCHITECT. CONTACT ARCHITECT
IF THERE ARE ANY DISCREPANCIES.
UNAUTHORIZED ALTERATIONS OR ADDITIONS TO THIS DRAWING IS A
VIOLATION OF NEW YORK STATE EDUCATION LAW.

© Copyright 2020 MICHAEL PICCIRILLO ARCHITECTURE PLLC

A DEMOLITION FLOOR PLAN

SCALE: 1/4" = 1'-0"

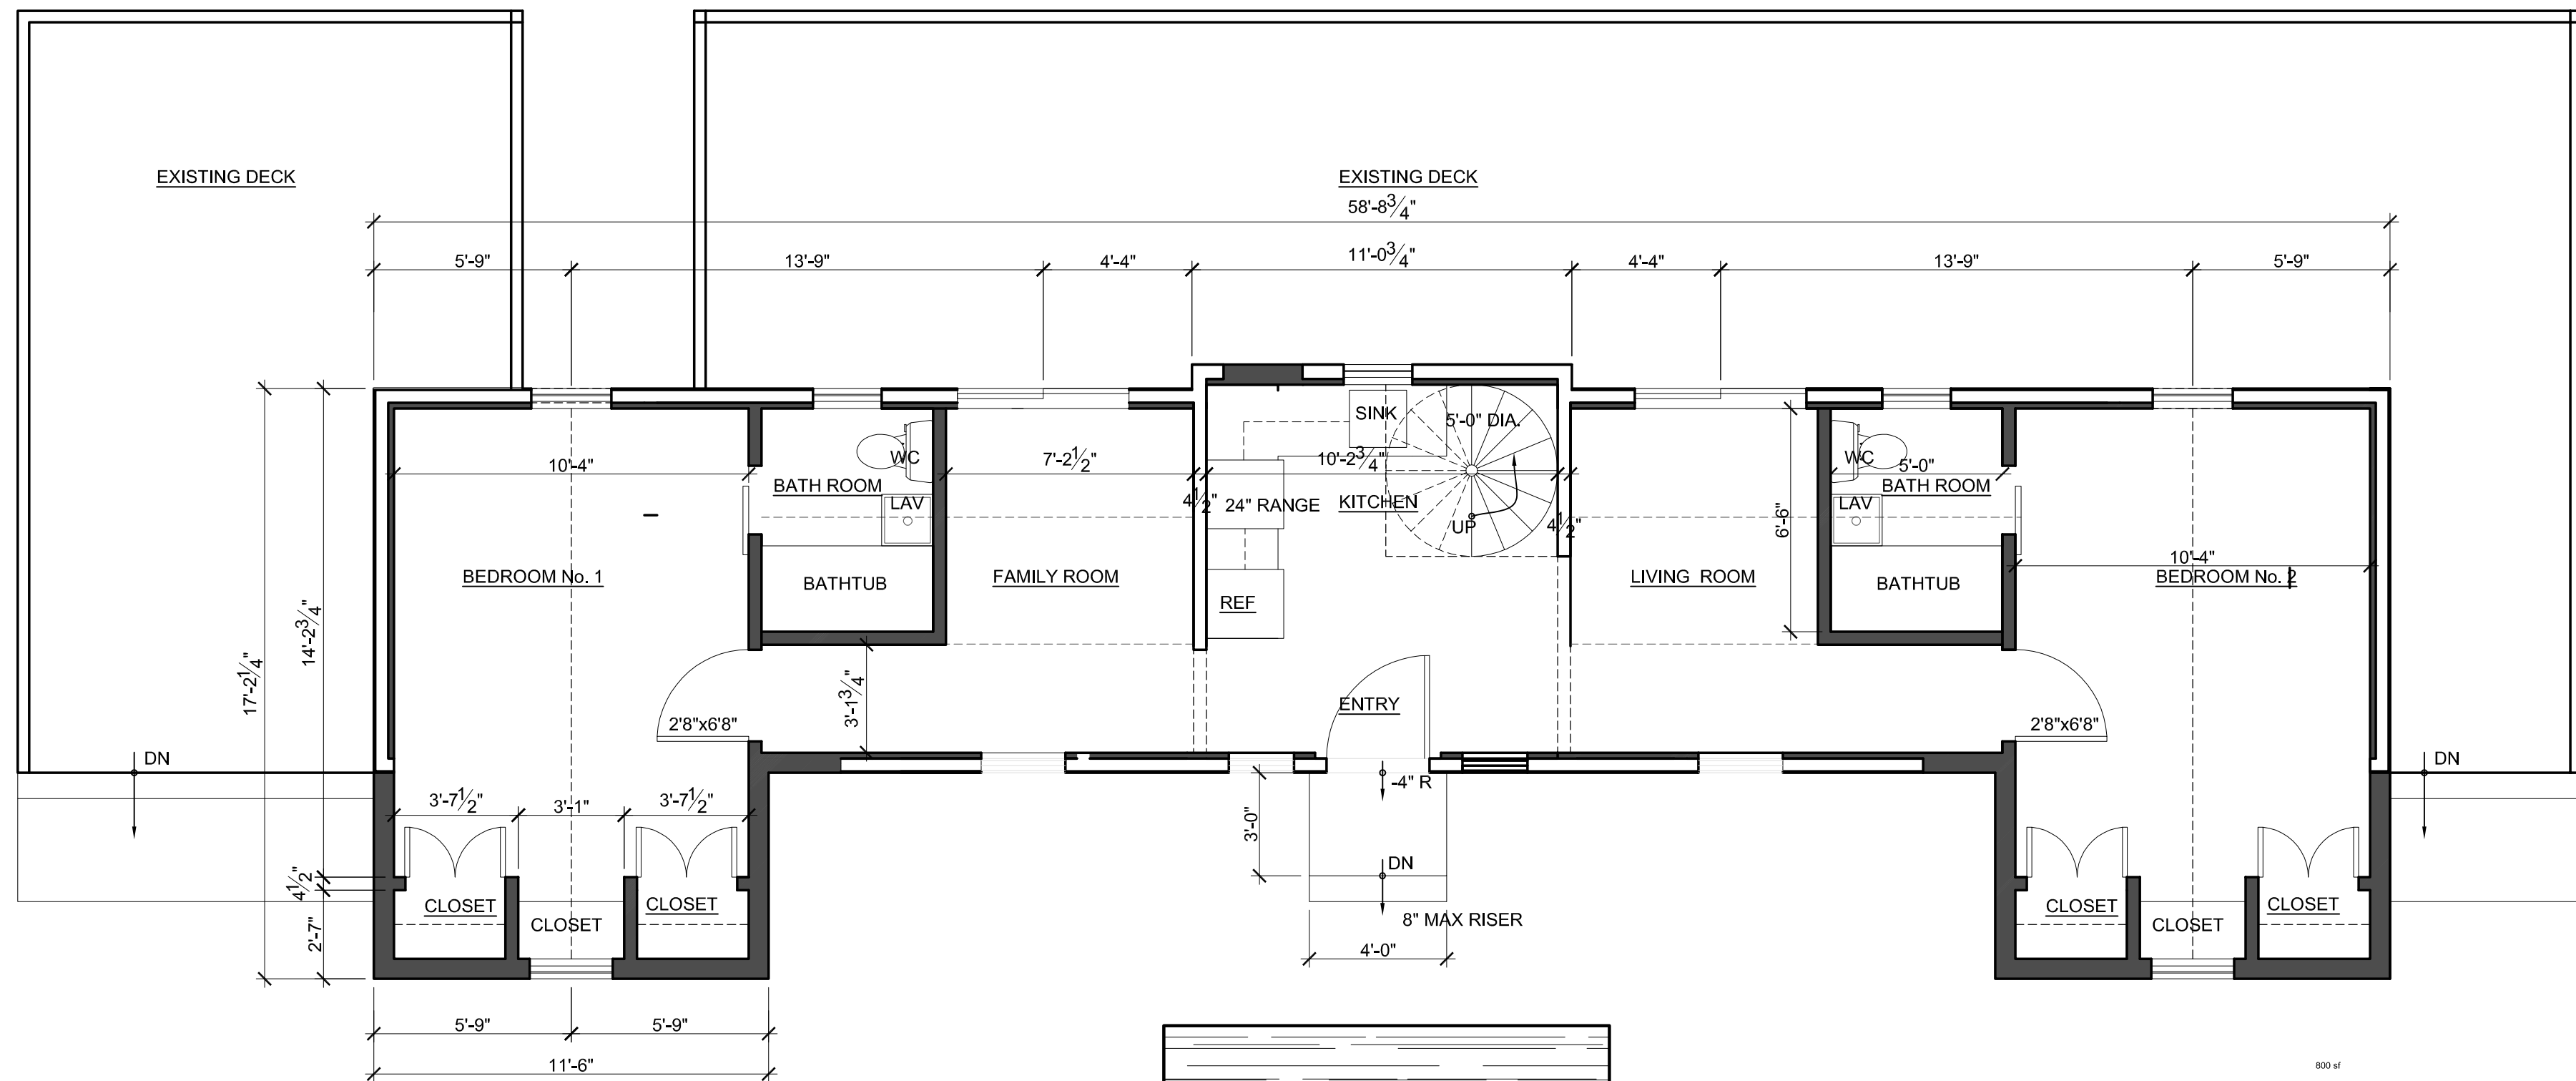

B PROPOSED FLOOR PLAN

SCALE: 1/4" = 1'-0"



1 FRONT ELEVATION

SCALE: 1/4" = 1'-0"



PROPOSED SQUARE FOOTAGE = 931 SF

No.	DATE:	ISSUE:

PROJECT NAME:
HEINIEMANN RESIDENCE
CARETAKER HOUSE
RENOVATION

PROJECT ADDRESS:
1111 NY-376
WAPPINGERS FALLS, NY



MICHAEL A. PICCIRILLO, AIA

345 KEAR STREET SUITE #203
YORKTOWN HEIGHTS, NEW YORK 10598

TELEPHONE: 914-368-9838
FACSIMILE: 914-368-9839
michael@mpiccirilloarchitect.com
www.mpiccirilloarchitect.com

PLANS
ELEVATION

SCALE:	AS NOTED	DATE:	04-10-23
DRAWN BY:	MAP	A-800	
CHKD BY:	MAP		
1	OF 1		