


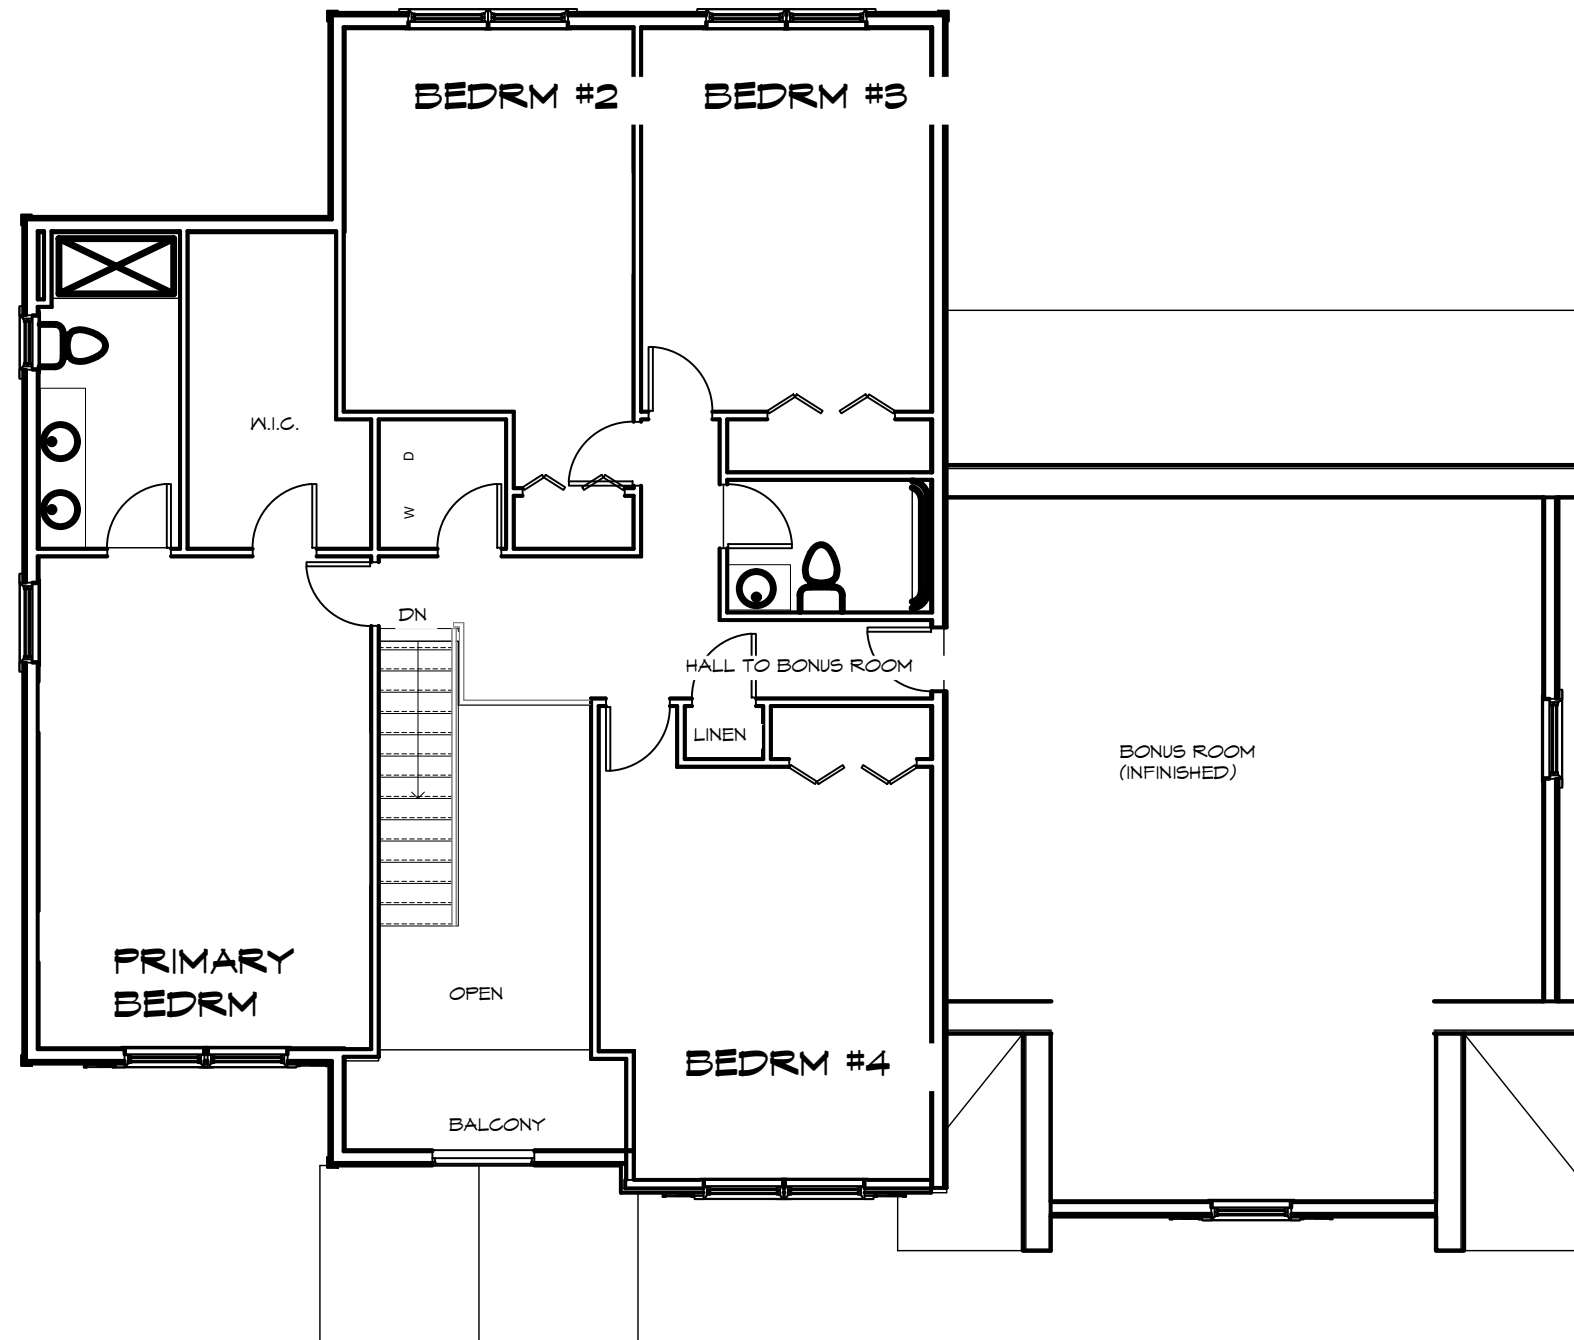

SECOND FLOOR PLAN

SCALE: 1/8" = 1'-0"

THIS DRAWINGS IS INTENDED FOR ZONING
APPLICATION PURPOSES ONLY

NEW HOME FOR ZUJAK RESIDENCE

1217 ROUTE 376
TOWN OF WAPPINGERS, NEW YORK

D. FREEMAN ARCHITECT

26 SHELDON DRIVE
POUGHKEEPSIE, NY 12603
845-452-5359
email david@dfarcht.com

SEPTEMBER 30, 2024