






FOOTING DETAIL

NTS

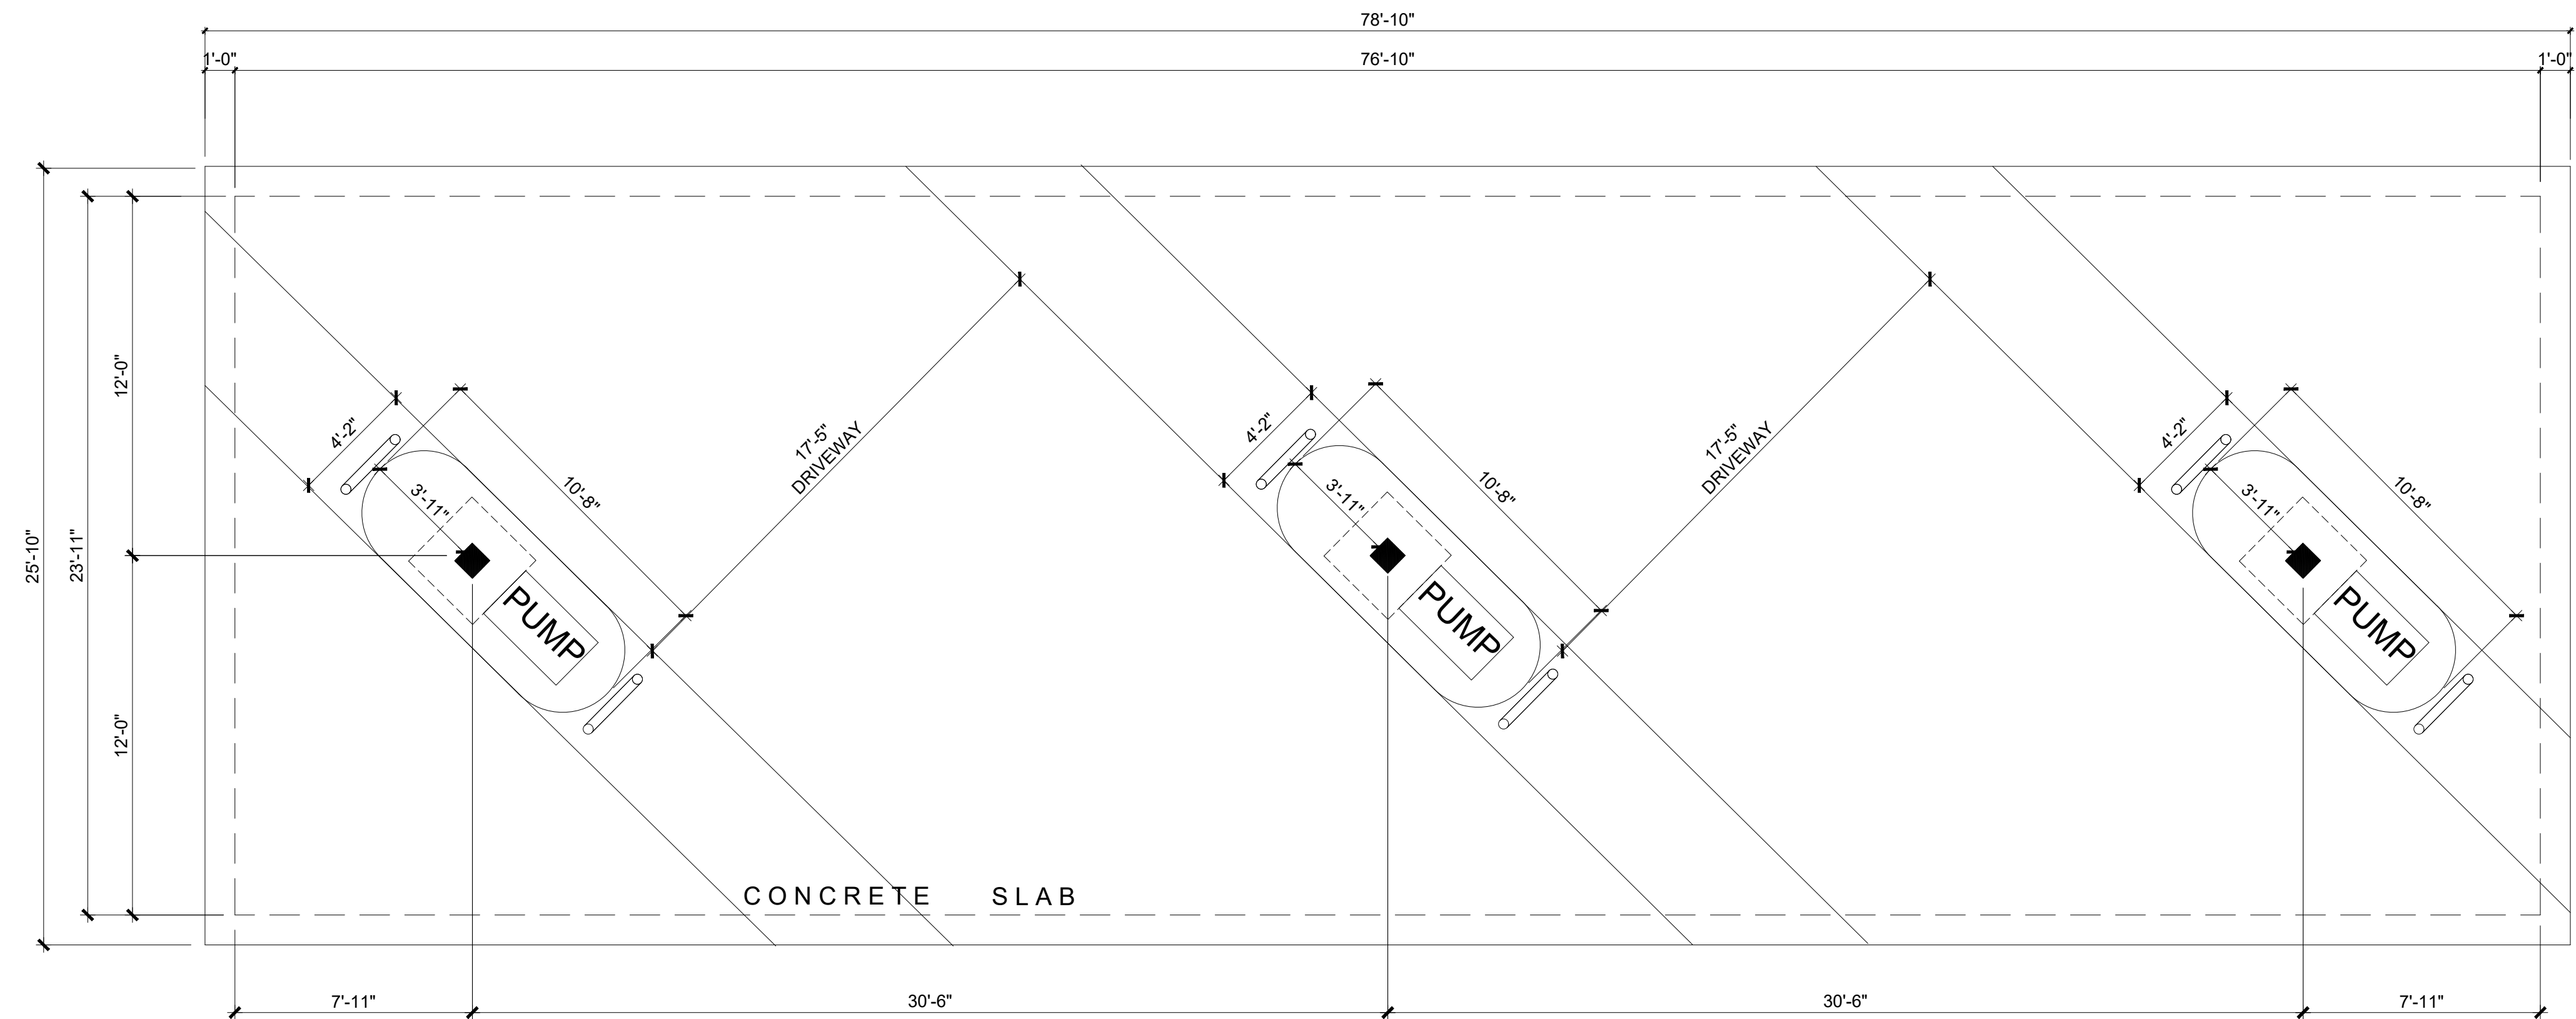

CANOPY FLOOR PLAN

SCALE 1/4" = 1'-0"

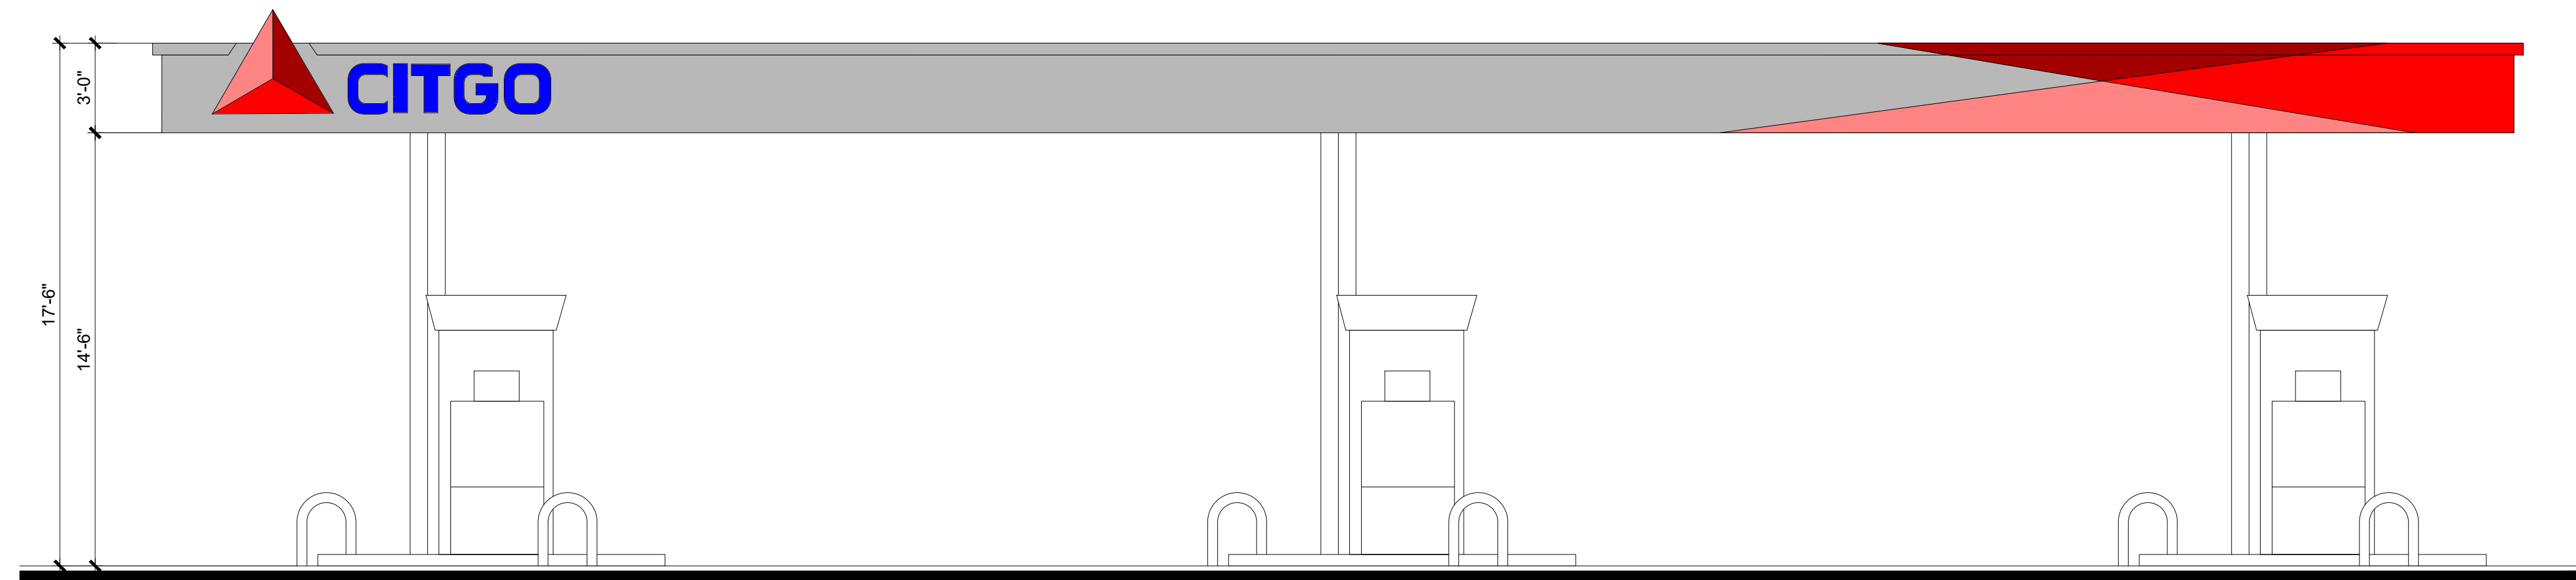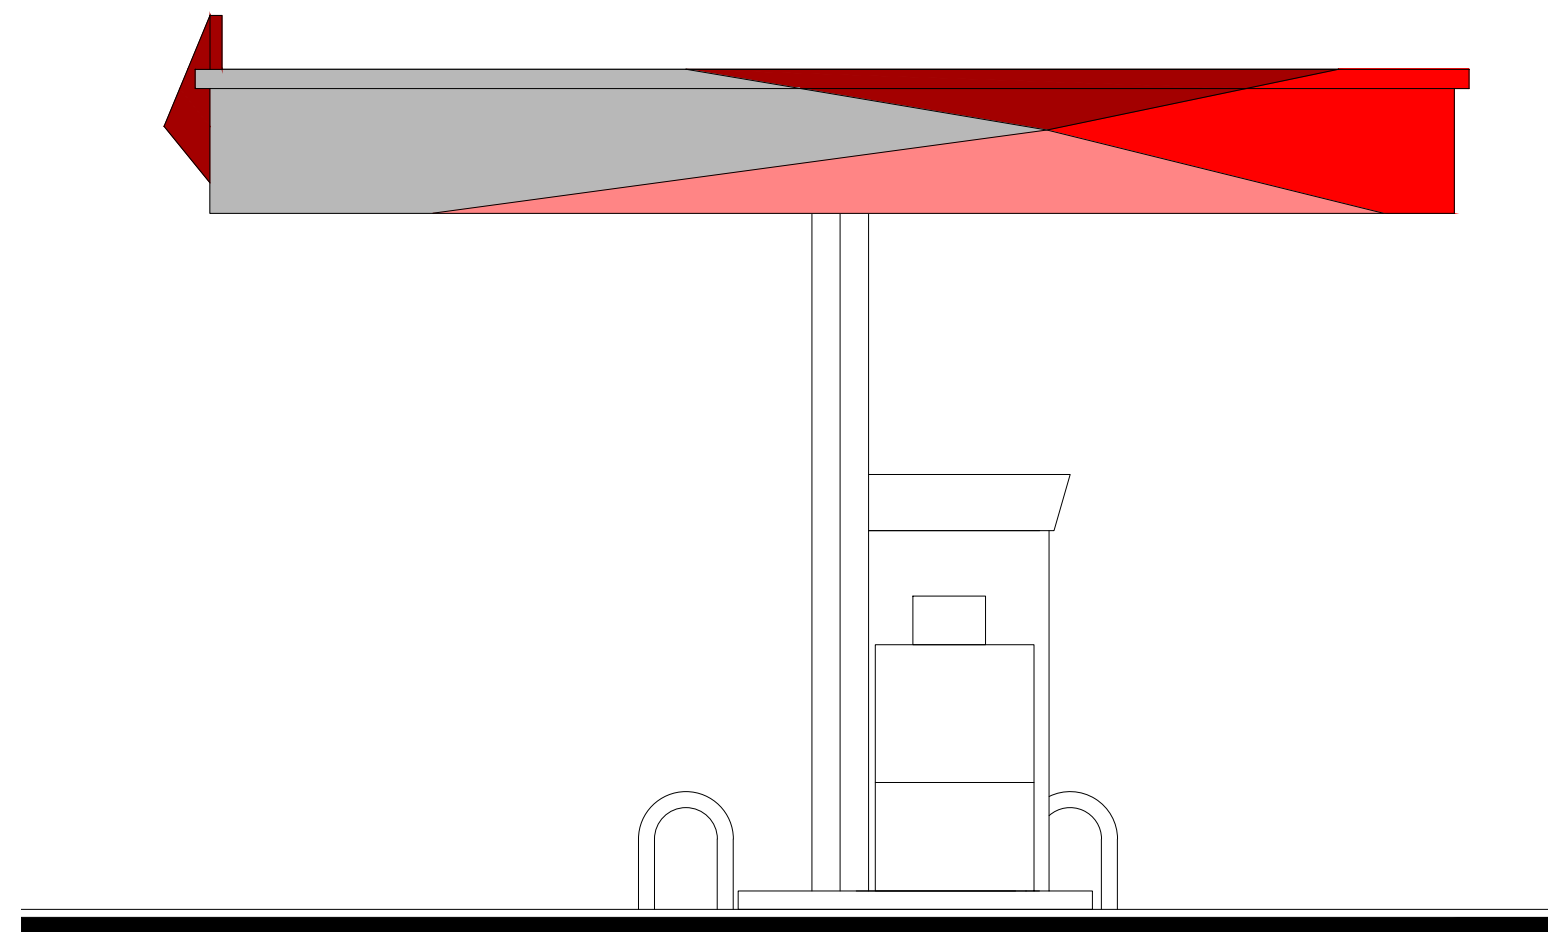

CANOPY ELEVATIONS

SCALE 1/4" = 1'-0"



Anthony Sottile P.E.

	Drawing Title:
--	----------------

Drawing Title:

GAS SIGN AND CANOPY DETAIL

Project.

21289 HIGGS DR, PORT CHARLOTTE FL. 33952

REMOVE AND RELOCATED ONE EXTRA LANE AND CANOPY TO BE ADDED TO THE EXIT TRAFFIC DIVERSION TO BE REMOVED - PREPARED AND NEW FLOW LANE TO BE PROVIDED ON PAVEMENT DRIVE CUT TO BE REMOVED A WIDENED TO THE BE REMOVED A 900,000,000.

WARNING

THESE PLANS ARE THE PROPERTY OF ANTHONY SOTTILE, P.E. AND A VIOLATION OF THE EDUCATION LAW ARTICLE 143 FOR ANY PERSON, UNLESS ACTING UNDER WRITING FROM ANTHONY SOTTILE, P.E., TO REPRODUCE OR TRANSMIT IN ANY MANNER ANY ITEM BEARING THE SEAL OF AN ENGINEER AND SUPERVISOR IS ALLEGED, THE ORIGINAL P.E. OR LAND SURVEYOR SHALL OBLIGE TO THE ITEM BE SEIZED AND THE NOTATION "ALTERED BY" FOLLOWED BY HIS SIGNATURE AND DATE OF SUCH ALTERATION, AND A SPECIFIC DESCRIPTION OF THE ALTERATION.

ISSUES / REVISIONS

[illegible]

Dwg. By: FM

Fax Map : 6157-02-614569

Noted

DEC.-18-24

A-1

1336 Route 9 LLC.
336 ROUTE 9

WAPPINGERS FALLS, NY 12590

WAPPINGERS FALLS, NY 12590

