

BUILDING SIGN SCHEDULE				
QTY	LOCATION	OVERALL DIMENSIONS	LETTERS	AREA
2	BUILDING, NORTH & EAST	10'-9 1/4" L x 2'-0" H x 5" D 24" H		21.5 SF



4 SIGN ELEVATION
SCALE: 1/4" = 1'-0"

BUILDING SIGN NOTES


- FACE TO BE FORMED CLEAR POLYCARBONATE, DECORATED SECOND SURFACE VINYL.
- VINYL COLORS TO BE: DD ORANGE 3M #3630-9129, DD MAGENTA 3M #3630-1919.
- ILLUMINATION: WHITE NICHIA LEDS.
- SEE NATIONAL ACCOUNTS FOR ORDERING INFORMATION.

ZONING NOTES

- ZONE: CMU
- SIGN TYPES PERMITTED - WALL, ROOF, PYLON, DIRECTIONAL, ETC.
- ILLUMINATION: ALLOWED
- AREA OF WALL SIGNS MAX ALLOWED: 30 SF EA
- NUMBER OF WALL SIGNS ALLOWED - 2

COLOR LEGEND

	-01 "GAUNTLET GRAY"
	-02 "CHARCOAL"
	-03 "WOOD"
	-04 "OFF WHITE"
	-12 "DUNKIN' PINK"
	-13 "DUNKIN' ORANGE"

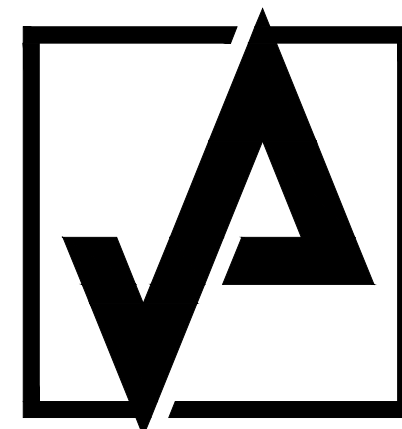

**AHARONIAN
& ASSOCIATES, INC.
ARCHITECTS**

T: 401-232-5010

F: 401-232-5080

WWW.ARCH-ENG.COM


DISCLAIMER

OWNERSHIP AND USE OF DOCUMENTS, DRAWINGS AND SPECIFICATIONS ARE INSTRUMENTS OF PROFESSIONAL SERVICE AND SHALL REMAIN THE PROPERTY OF THE ARCHITECT. THESE DOCUMENTS ARE NOT TO BE USED, IN WHOLE OR IN PART, FOR ANY OTHER PROJECTS OR PURPOSES OR BY ANY OTHER PARTIES THAN THOSE PROPERLY AUTHORIZED BY CONTRACT WITHOUT THE EXPRESS WRITTEN AUTHORIZATION OF THE ARCHITECT.

FOR REVIEW

REVISIONS:

NUMBER	REMARKS	DATE
1	OWNER COMMENTS	10/21/2024
2	OWNER COMMENTS	10/22/2024
3	OWNER COMMENTS	10/25/2024

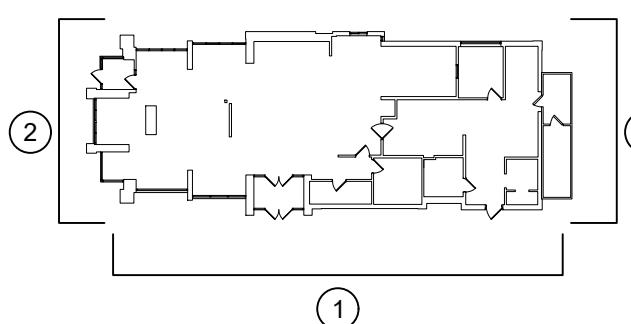

KEYPLAN

PROJECT TITLE:

DUNKIN'
PC# 353482

1491 ROUTE 9
WAPPINGERS FALLS, NY 12590
DUTCHESS COUNTY




DRAWING TITLE:


**PROPOSED
EXTERIOR
ELEVATIONS**

DATE: NOV 15, 2024	PROJ NO: 24102
DRAWN BY: AS	CHECKED BY: JB

DRAWING NUMBER:

A3.1

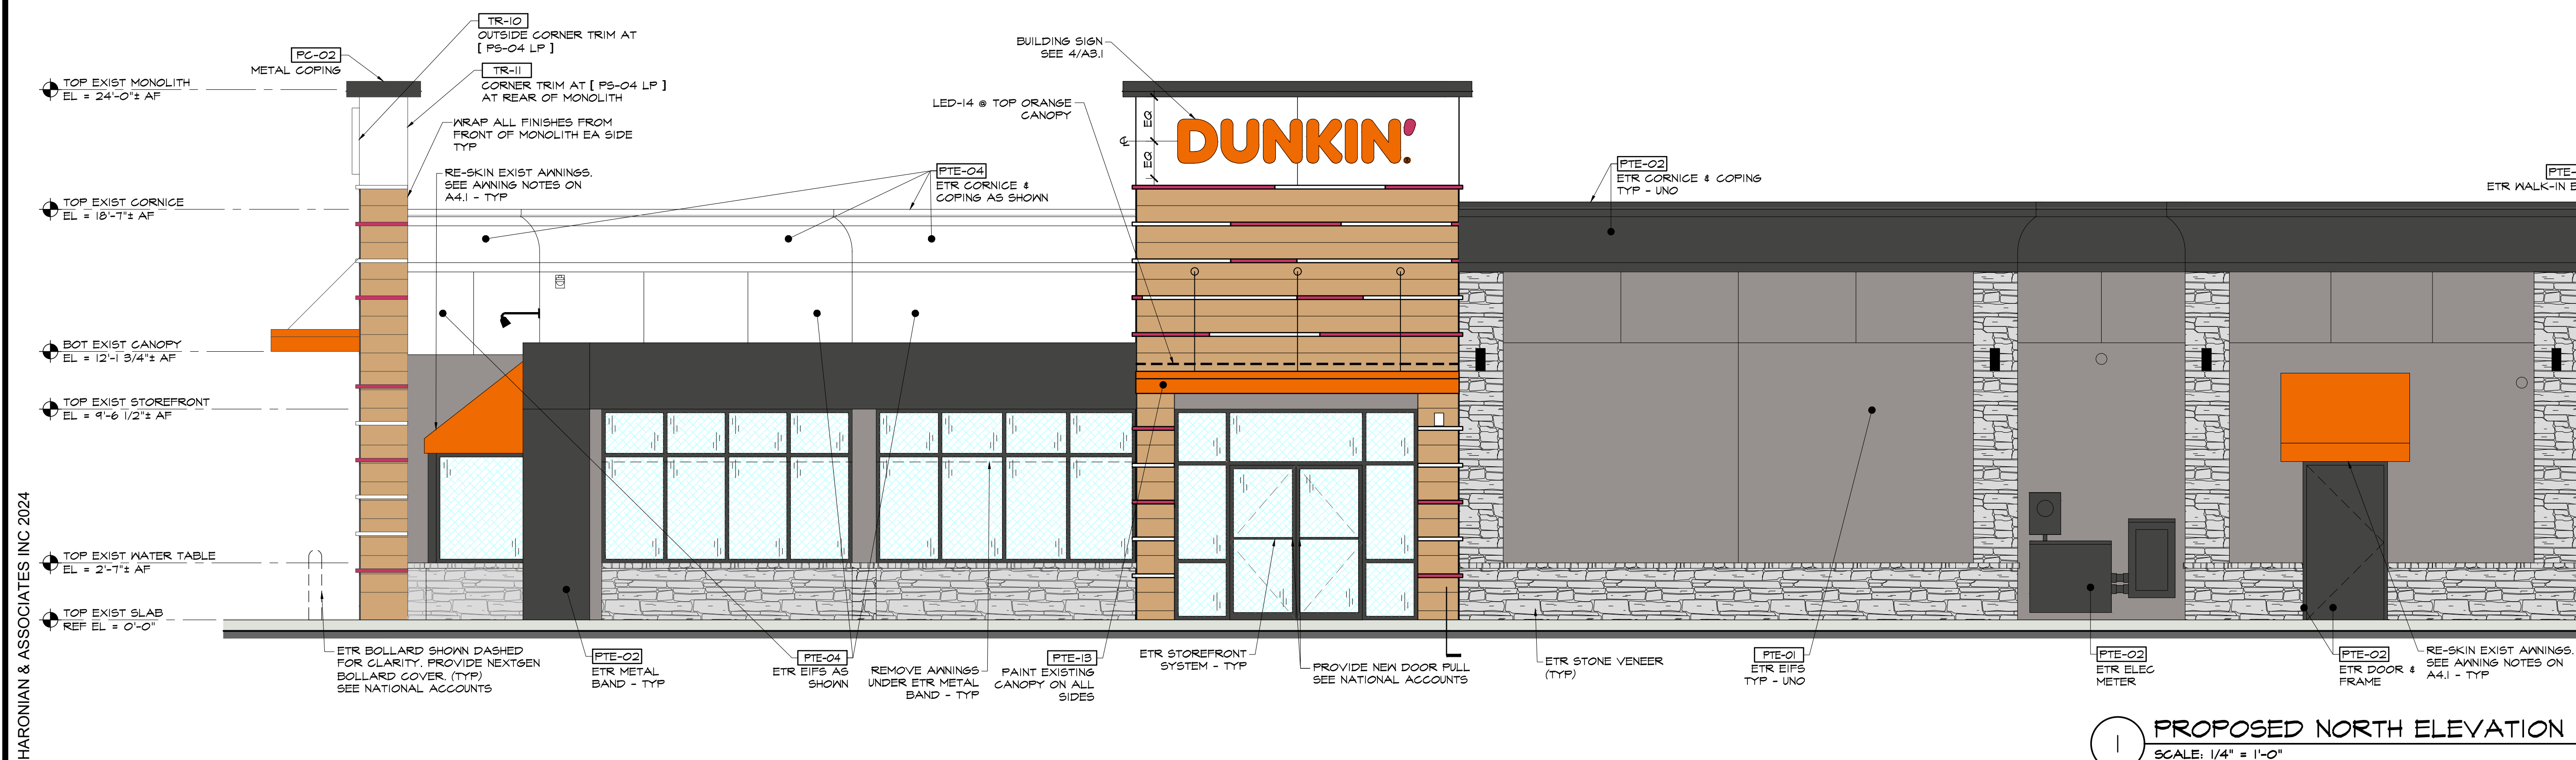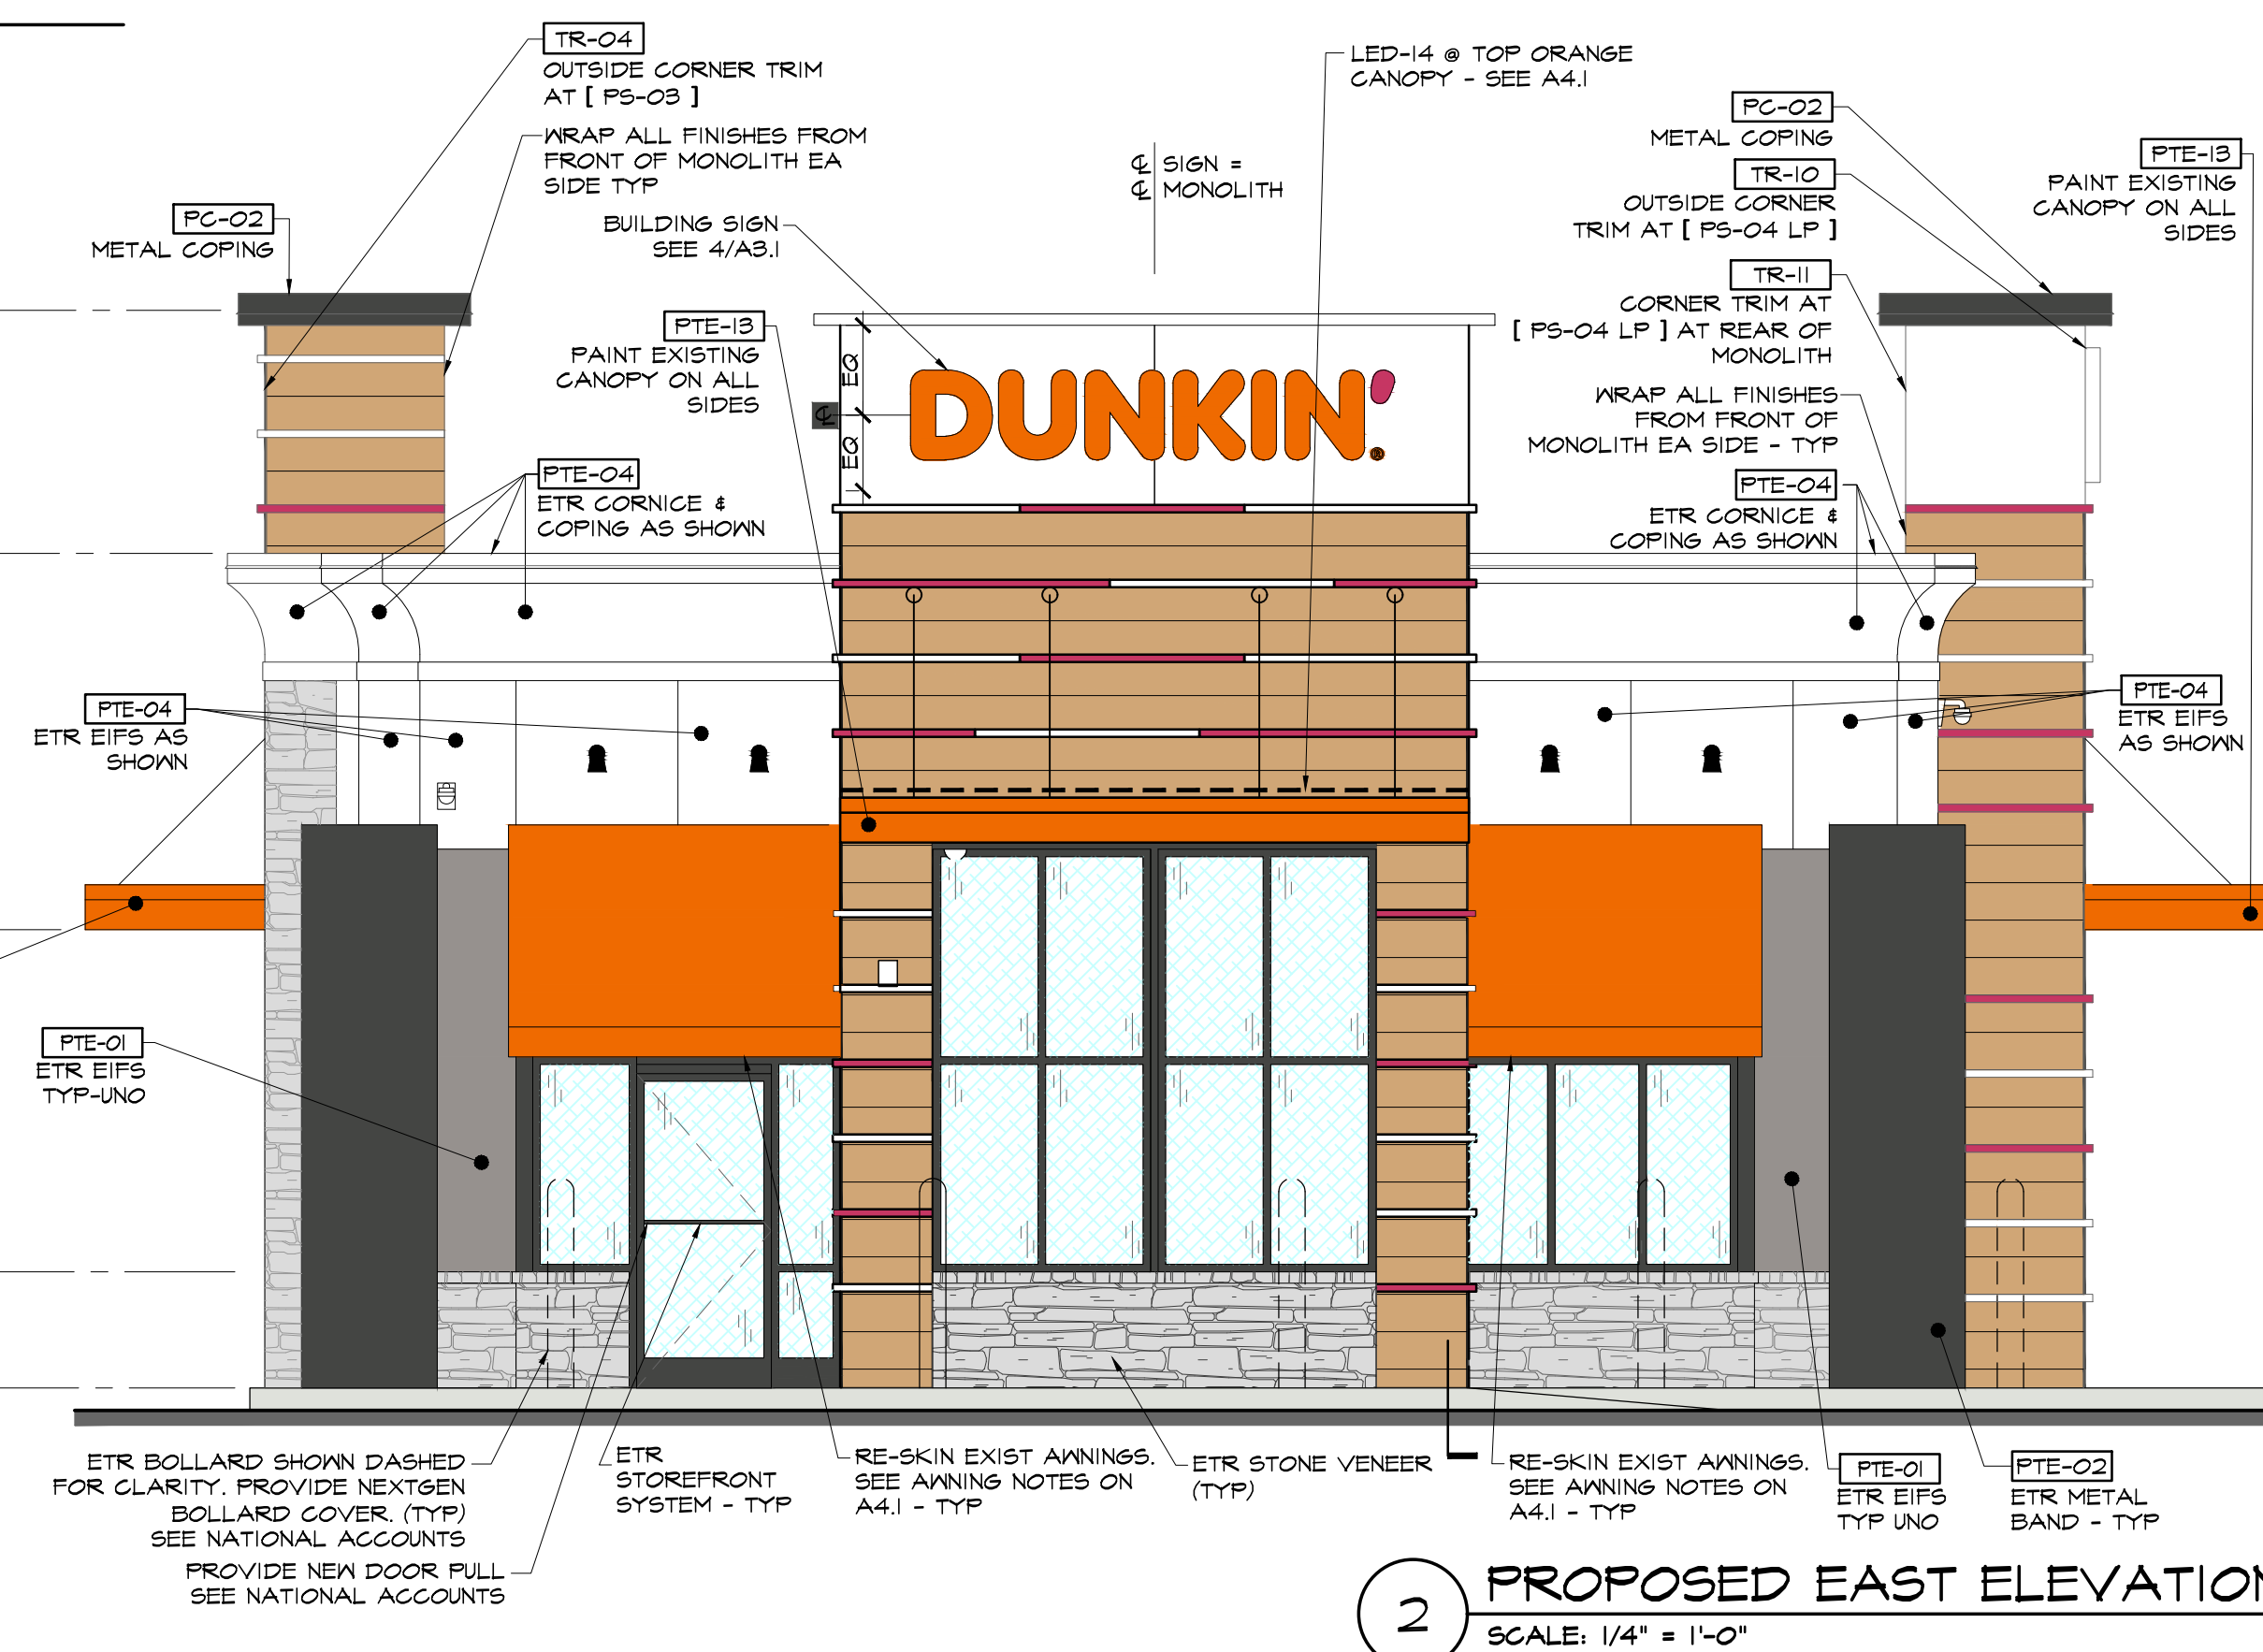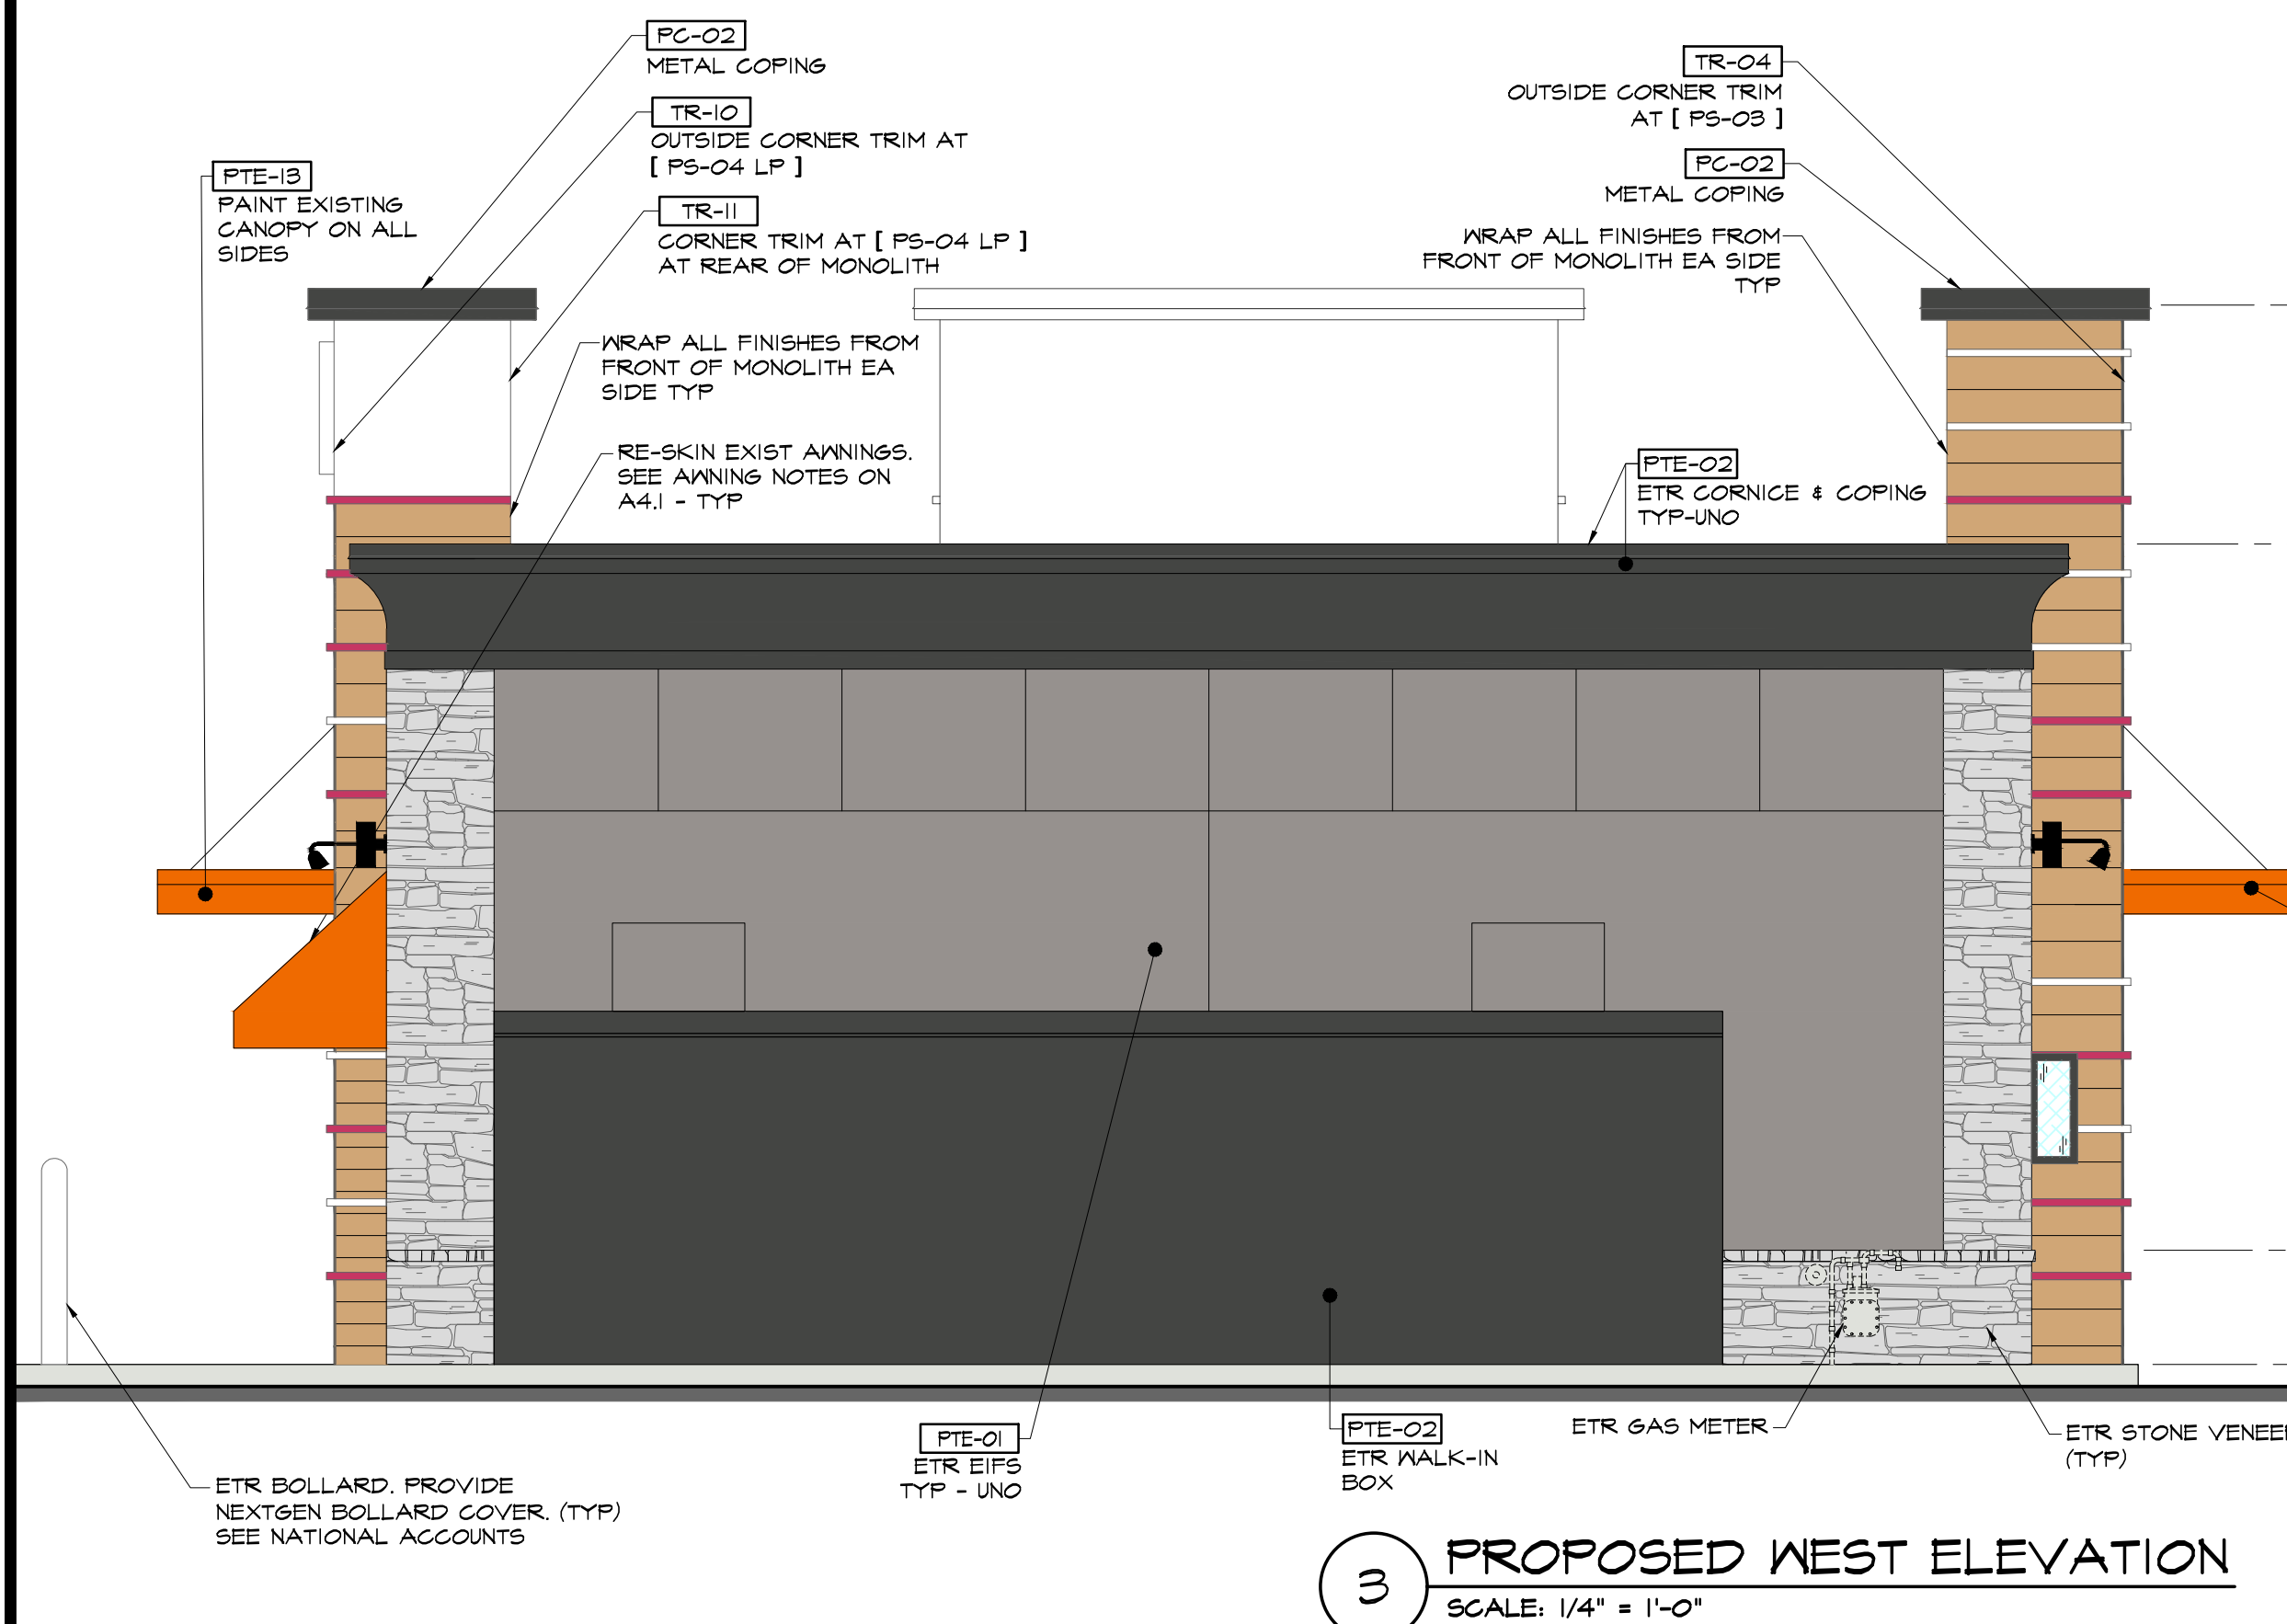

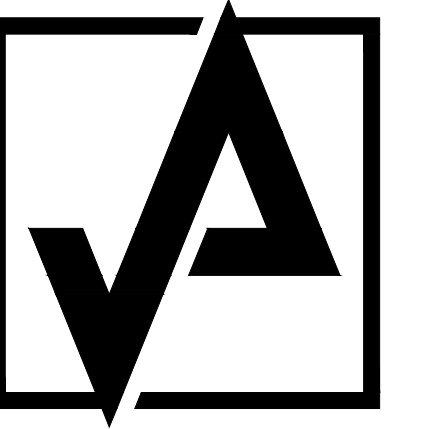

AHARONIAN
& ASSOCIATES, INC.
ARCHITECTS

T: 401-232-5010
F: 401-232-5080

WWW.ARCH-ENG.COM


DISCLAIMER

OWNERSHIP AND USE OF DOCUMENTS, DRAWINGS AND SPECIFICATIONS ARE INSTRUMENTS OF PROFESSIONAL SERVICE AND SHALL REMAIN THE PROPERTY OF THE ARCHITECT. THESE DOCUMENTS ARE NOT TO BE USED, IN WHOLE OR IN PART, FOR ANY OTHER PROJECTS OR PURPOSES OR BY ANY OTHER PARTIES THAN THOSE PROPERLY AUTHORIZED BY CONTRACT WITHOUT THE EXPRESS WRITTEN AUTHORIZATION OF THE ARCHITECT.

FOR REVIEW

REVISIONS:

NUMBER	REMARKS	DATE
1	OWNER COMMENTS	10/21/2024
2	OWNER COMMENTS	10/22/2024
3	OWNER COMMENTS	10/25/2024

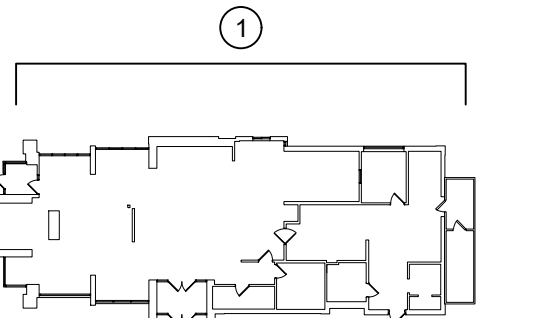

KEYPLAN

PROJECT TITLE:

DUNKIN'
PC# 353482

1491 ROUTE 9
WAPPINGERS FALLS, NY 12590
DUTCHESS COUNTY

DRAWING TITLE:

**PROPOSED
EXTERIOR
ELEVATIONS**

DATE:	NOV 15, 2024	PROJ NO:	24102
DRAWN BY:	AS	CHECKED BY:	JB

DRAWING NUMBER:

A3.2



PROPOSED SOUTH ELEVATION
SCALE: 1/4" = 1'-0"