





PROPOSED WORK EXISTING EXTERIOR ELEVATIONS

 


1 NEW CUSTOM WINDOW DOUBLE GLAZED FIXED 4 PANE WINDOW UNIT, AS SHOWN. WINDOW MANUFACTURER TO PROVIDE SHOP DRAWINGS FOR OWNERS APPROVAL. OWNER SHALL SELECT FEATURE OPTIONS, MATERIAL, COLOR, OPERATION TYPE (IF NOT FIXED) AND GLASS OPTIONS (SUCH AS TINT REFLECTANCE ETC.).	13 CONFLICT WITH FABRIC AWNING. TO BE CORRECTED IN FIELD. 14 BOX SIGNAGE, INTERNALLY LIT. GRAPHICS TO BE DETERMINED
2 NEW EXTERIOR WALL MOUNTED LIGHT FIXTURE: MOD LIGHTING MODEL: HARPER TYPE: WALL LIGHT SIZE: 47"high x 5.5" width x 1.8" depth WATTAGE (lumens): 32 W (1350 lm) WEIGHT: 8 LBS. STYLE: CONTEMPORARY WALL MOUNTED MATERIAL / COLOR: IRON & ACRYLIC / BLACK METAL IP RATING: IP65 LIGHT SOURCE: LED LIGHT BANDS (REPLACEABLE) LIGHT EMITTING: WARM WHITE / 3000K CERTIFICATION: UL, CCC, CE	A JAMES HARDIE SELECTED COLORS: <u>NAVAGO BEIGE</u> FOR SIDING (VERTICAL OR HORIZONTAL) B JAMES HARDIE SELECTED COLORS: <u>COUNTRY LANE RED</u> FOR SIDING (VERTICAL OR HORIZONTAL) C JAMES HARDIE SELECTED COLORS: <u>KHAKI BROWN</u> ONLY FOR ALL TRIM
3 REAR OF BUILDING SHOP DRAWINGS SHOWING WITH METAL TUBE FRAMING - PROVIDE SHOP DRAWINGS SHOWING DIMENSIONS, FABRICATION AND FABRIC COLOR FOR SELECTION OF OPTIONAL FEATURES FOR OWNERS APPROVAL.	

 

A OLD LIGHT FIXTURE
SCALE: NTS



B NEW LIGHT FIXTURE
SCALE: NTS

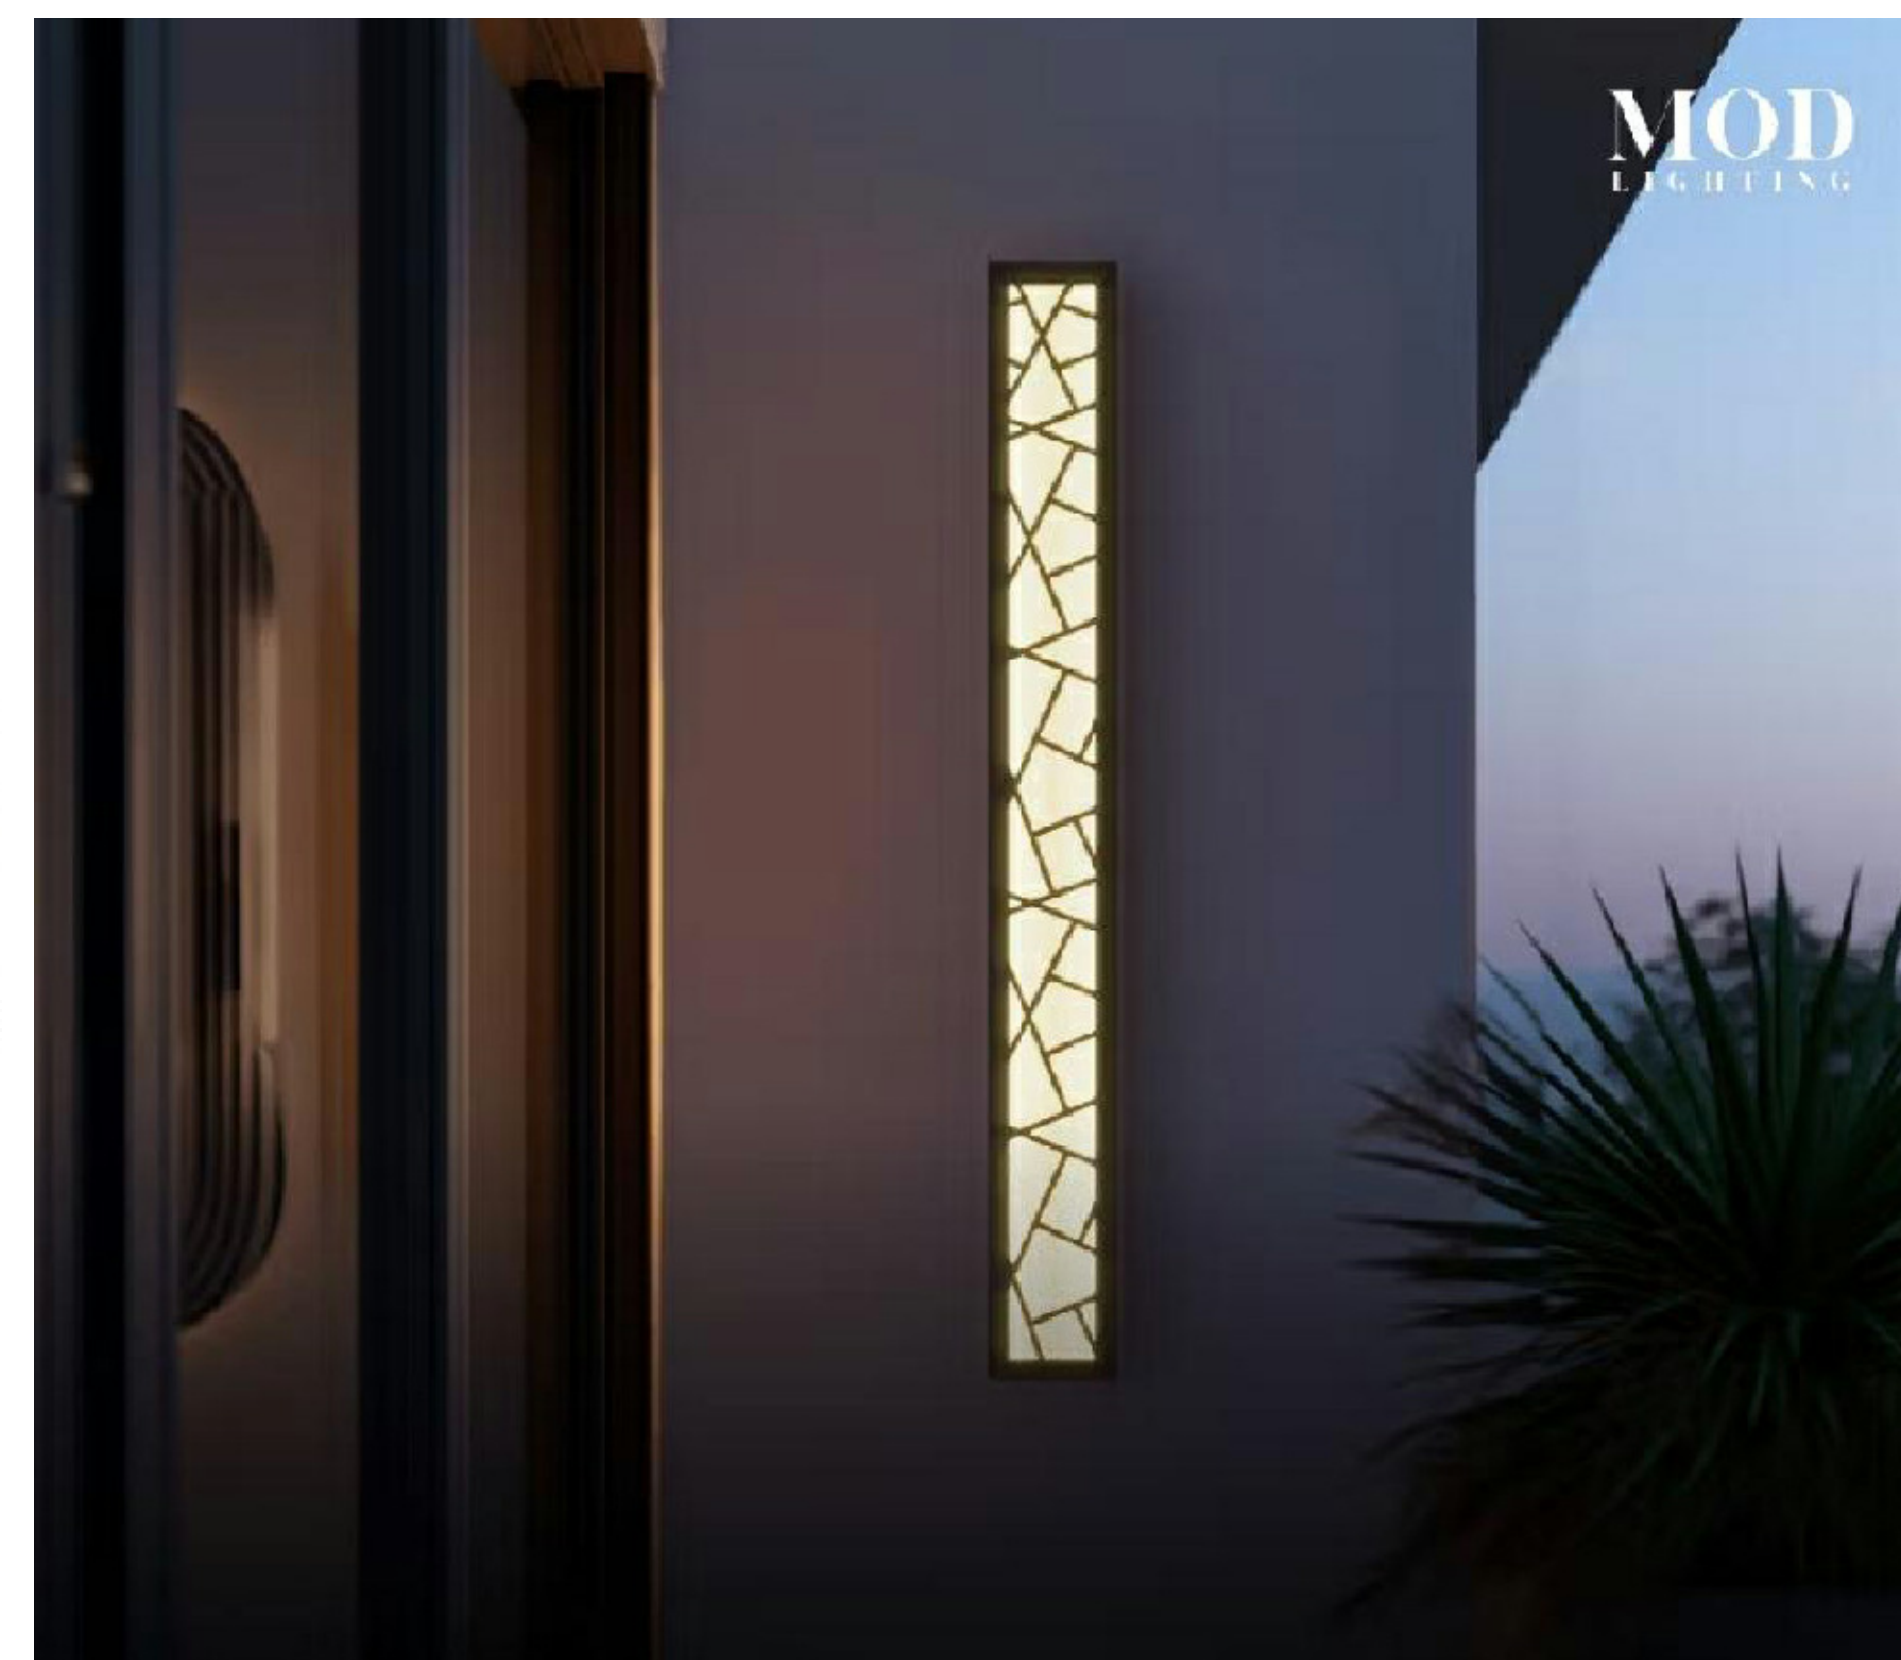

4 LIGHT FIXTURE COMPARISON

[illegible]

COPYRIGHT:

MAG Design Architect expressly reserves the common law copyright and other property rights in these plans. These plans are not to be reproduced in any form or manner, nor are they to be assigned to any third party, without first obtaining the expressed written permission and consent of the office of MAG Design. Drawings shall not be scaled for dimensions. Any discrepancies found in these plans, dimensions, existing conditions or any apparent error in displaying or specifying any product material or method of assembly is to be omitted out to the Architect immediately.

File:	
Date: 6/12/25	Job: 2501
Scale: 1/4" = 1'-0"	

Main
A006