




Village Pancake Factory
1099 Route 9
Fishkill, NY 12524
FREE STANDING SIGN

REVISIONS

	7/20/2025 SITE PLANNING BOARD REVISIONS

COPYRIGHT:

MAG Design Architects expressly reserves the common law copyright and other property rights in these plans. These plans are not to be reproduced in any form or manner, nor are they to be assigned to any third party, without first obtaining the expressed written permission and consent of the office of MAG Design. Drawings shall not be scaled for dimensions. Any discrepancies found in these plans, dimensions, existing conditions or any apparent error in classifying or specifying any product material or method of assembly is to be corrected out to the Architect immediately.


File:

Date: 6/12/25	Job: 2501
---------------	-----------

Scale: AS SHOWN

Main

A008

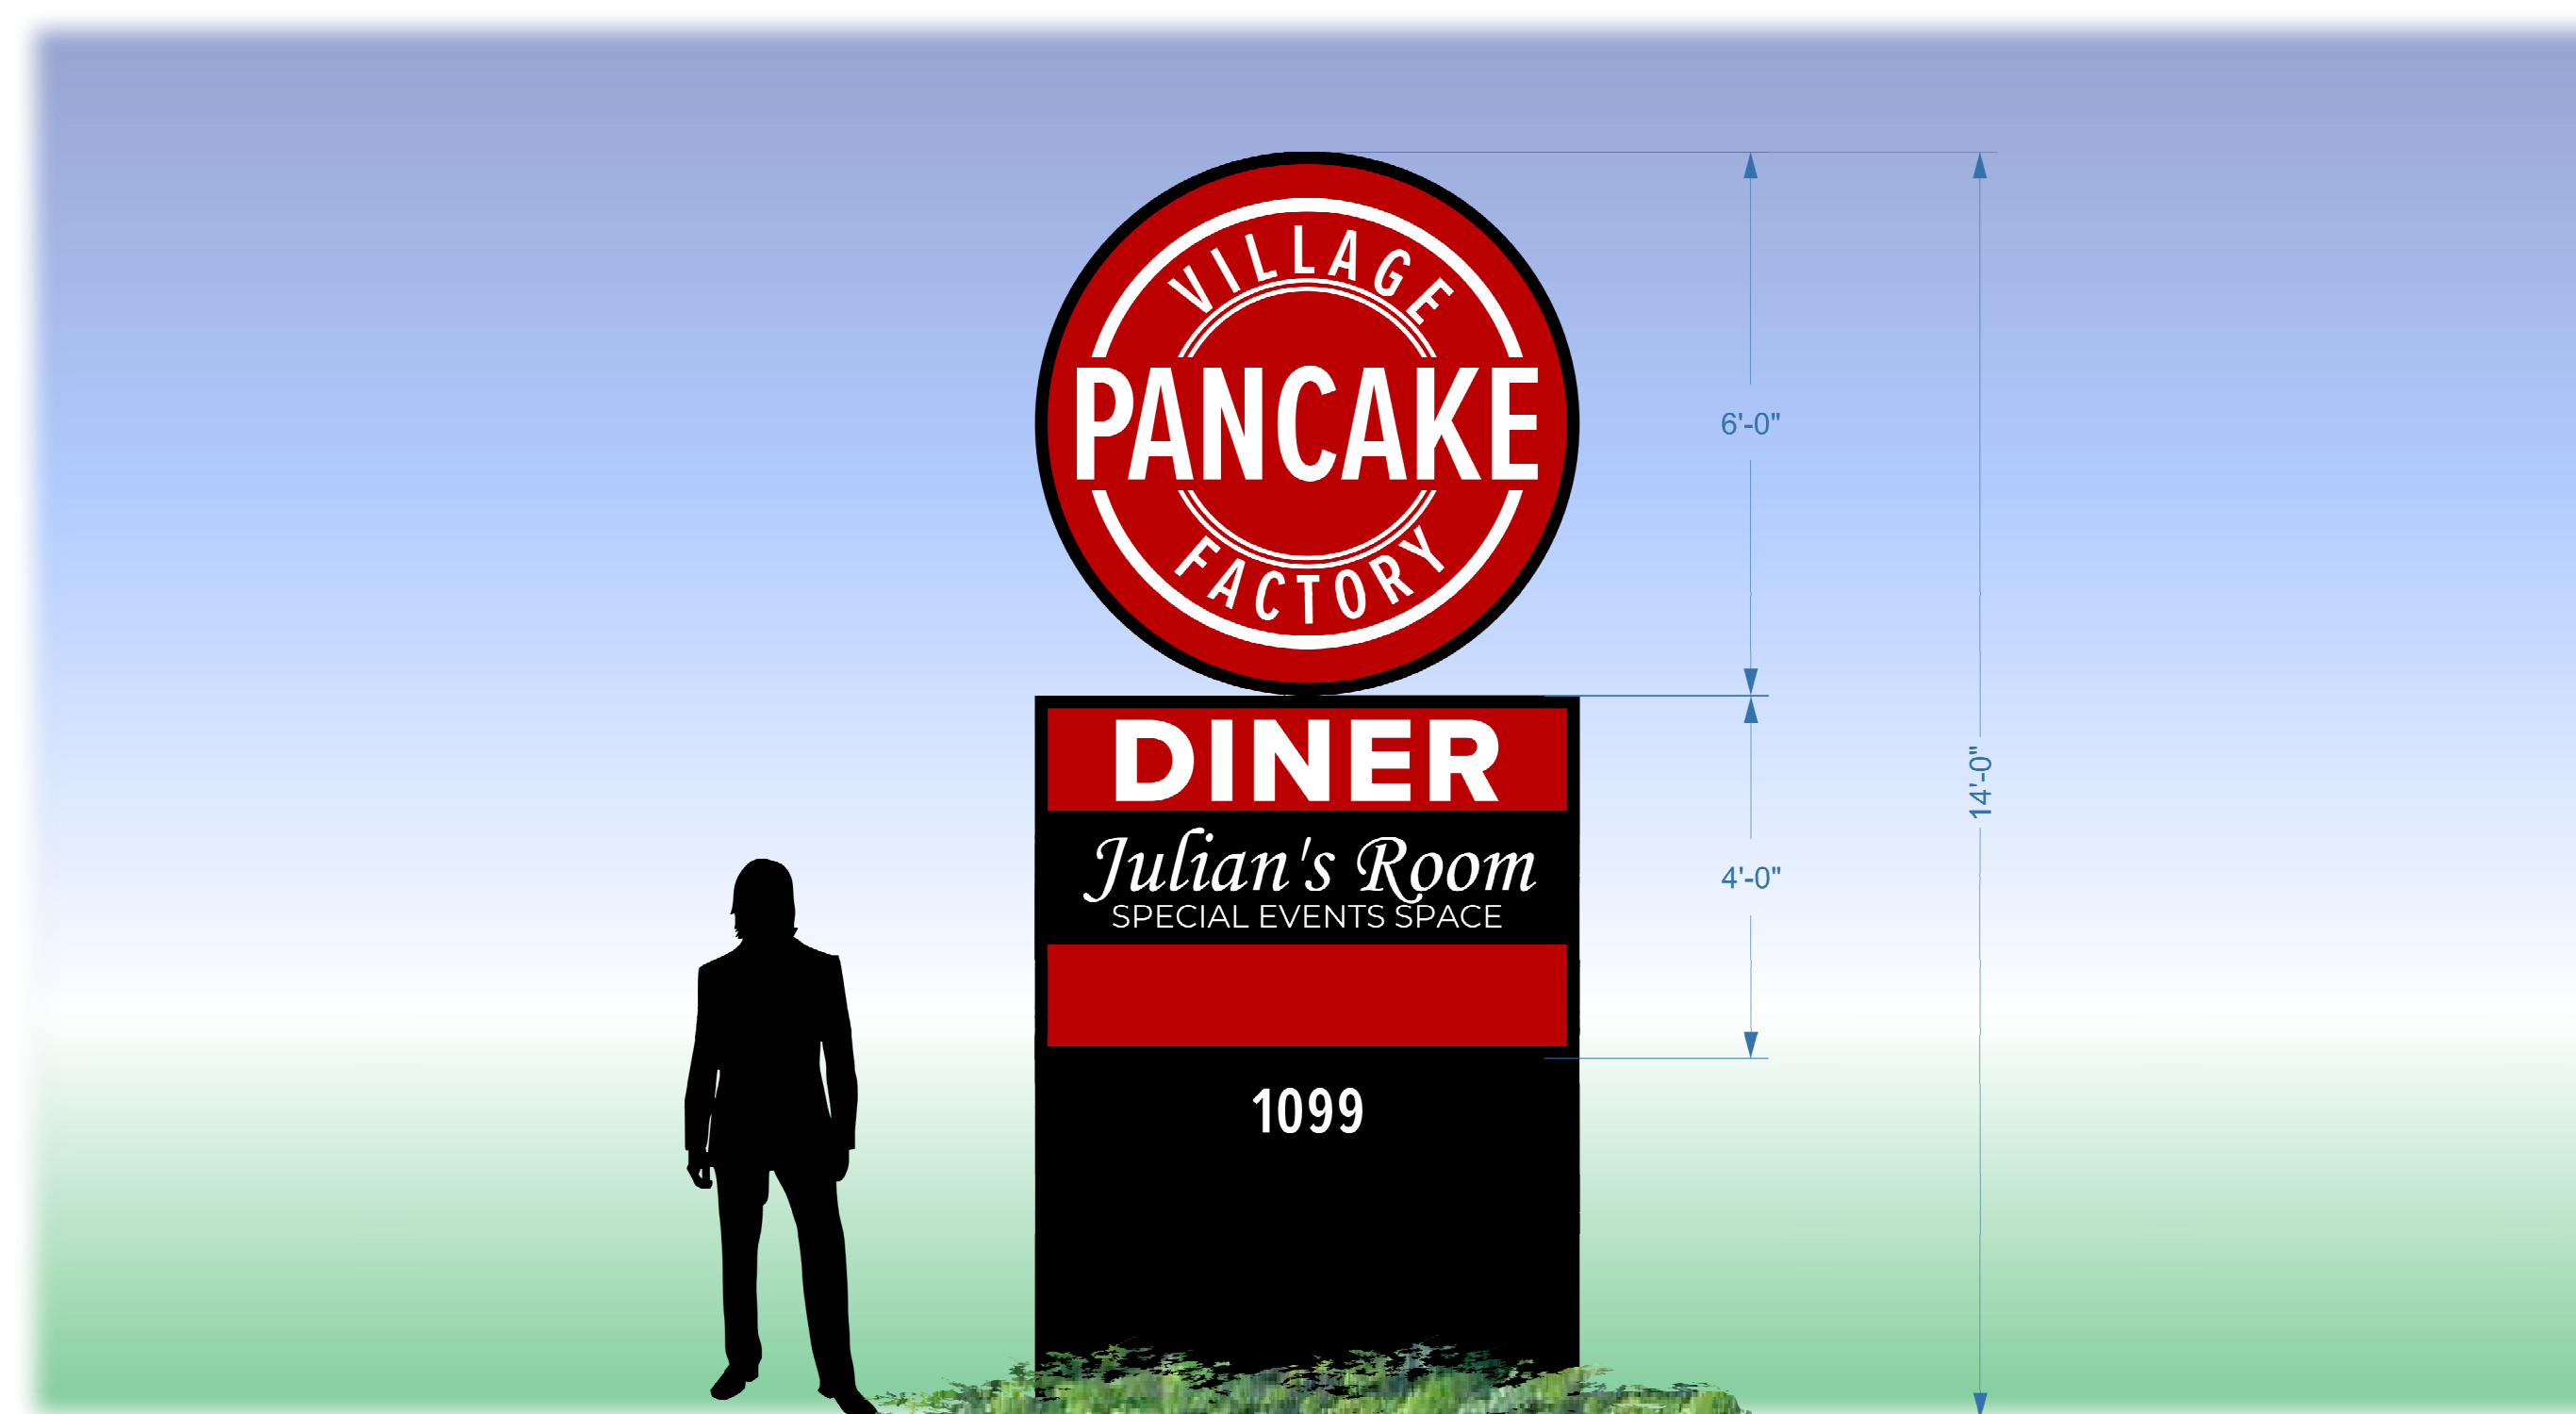

**259 N Grand Avenue
Poughkeepsie, NY 12603
845-471-4366 - phone
845-471-0987 - fax
www.ansgroupinc.com**

Client\ Project Location: File Name:

Village Pancake Factory\
1099 Rt 9, Fishkill, NY - Town of
Wappinger


Village Pancake Factory\

Date:
1/8/2025

Client Approval:

Date: _____

Please note that the colors represented on this proof are not exact representations of the finished product. All computer screens, cell phone screens and printers display colors in different manners. If exact colors are necessary for this project, you may request a physical color sample for an additional fee.

 

Sheet:

2.1



**259 N Grand Avenue
Poughkeepsie, NY 12603
845-471-4366 - phone
845-471-0987 - fax
www.gnsgroupllc.com**

Client\ Project Location: File Name:

Village Pancake Factory\
1099 Rt 9, Fishkill, NY - Town of
Wappinger

Village Pancake Factory\
Fishkill, Rt 9\ Freestanding
Sign.cdr

Date:
1/8/2025

Client Approval:

Date:

Please note that the colors represented on this proof are not exact representations of the finished product. All computer screens, cell phone screens and printers display colors in different manners. If exact colors are necessary for this project, you may request a physical color sample for an additional fee.



Sheet:

2.2