



- two way street
- paved area in front of rolling gates
- pavement
- green area

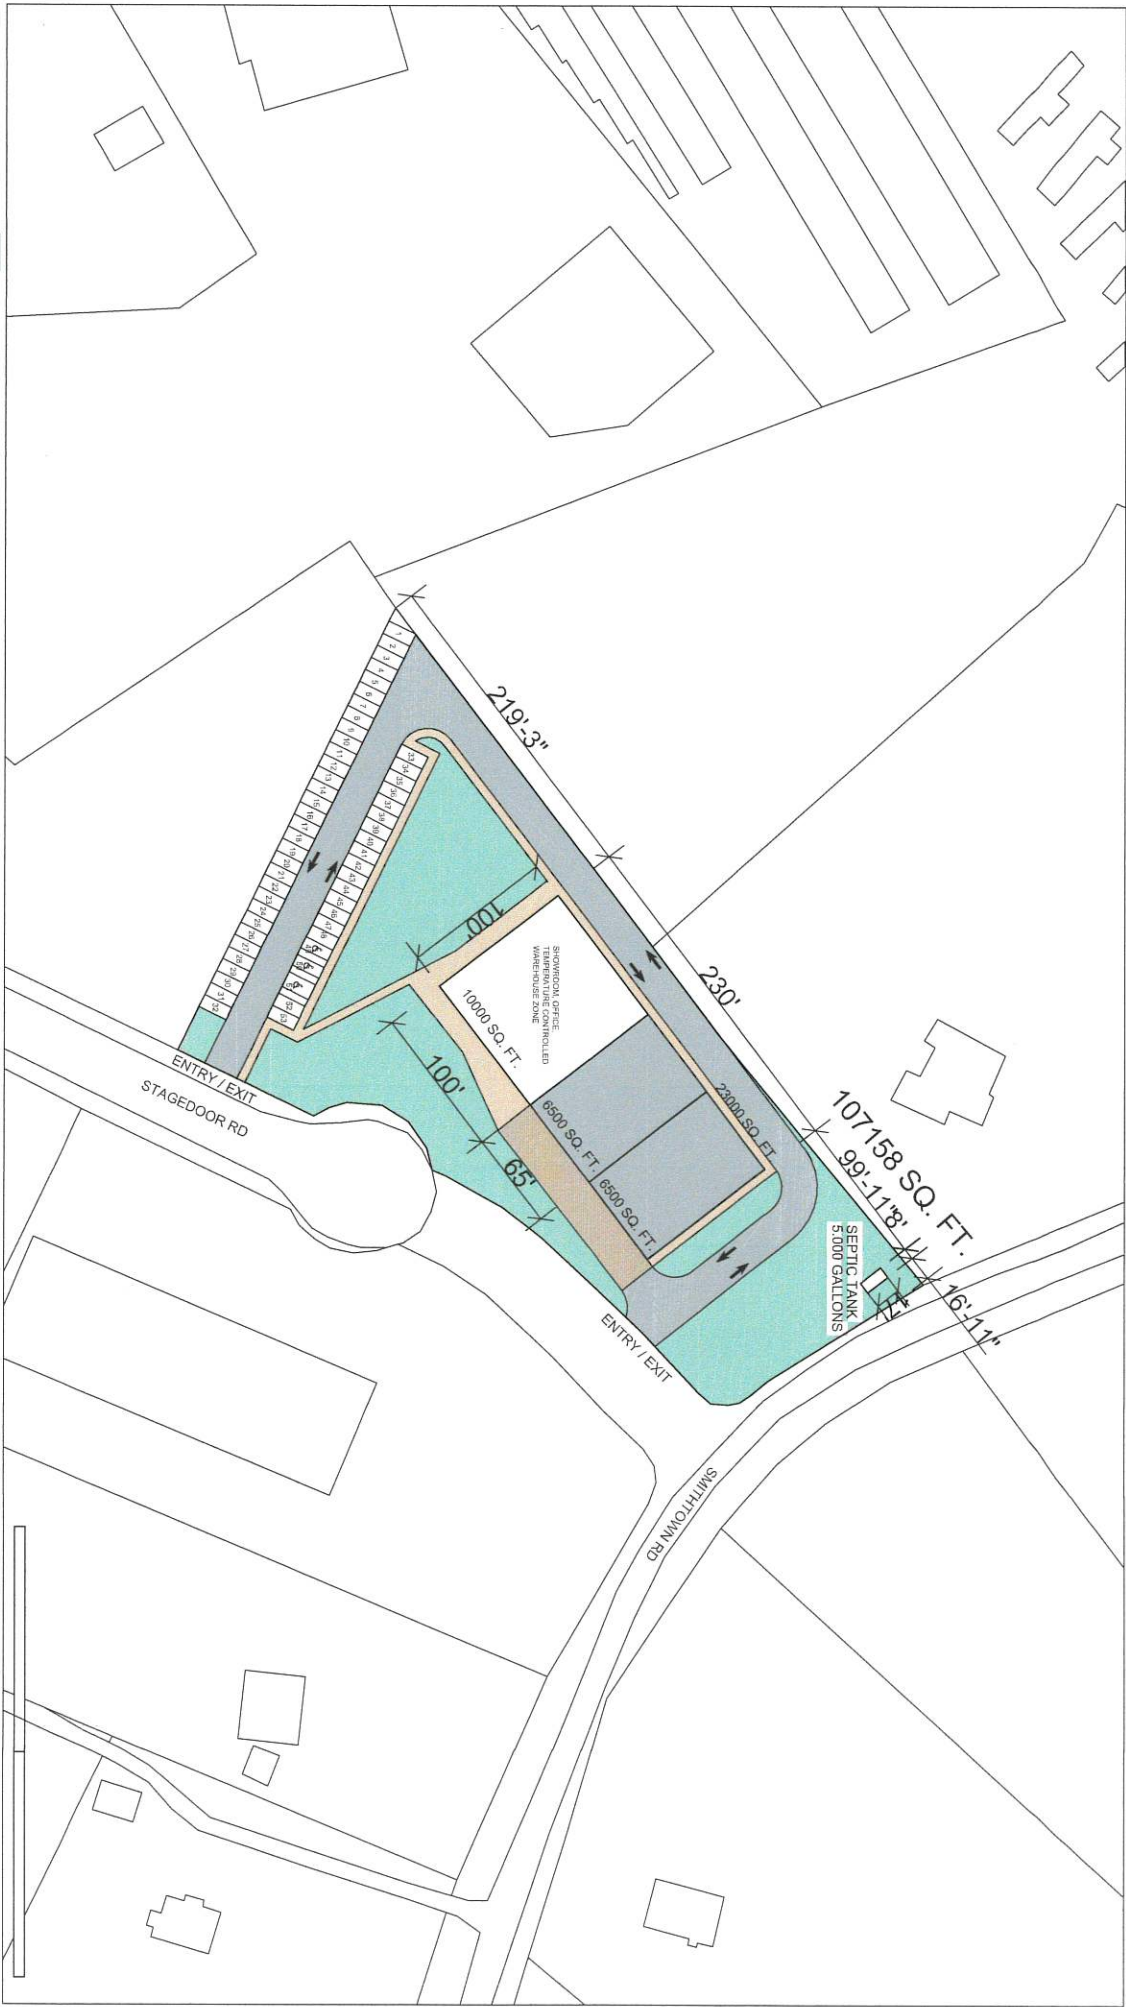



SITE PLAN

SCALE: 1:1000



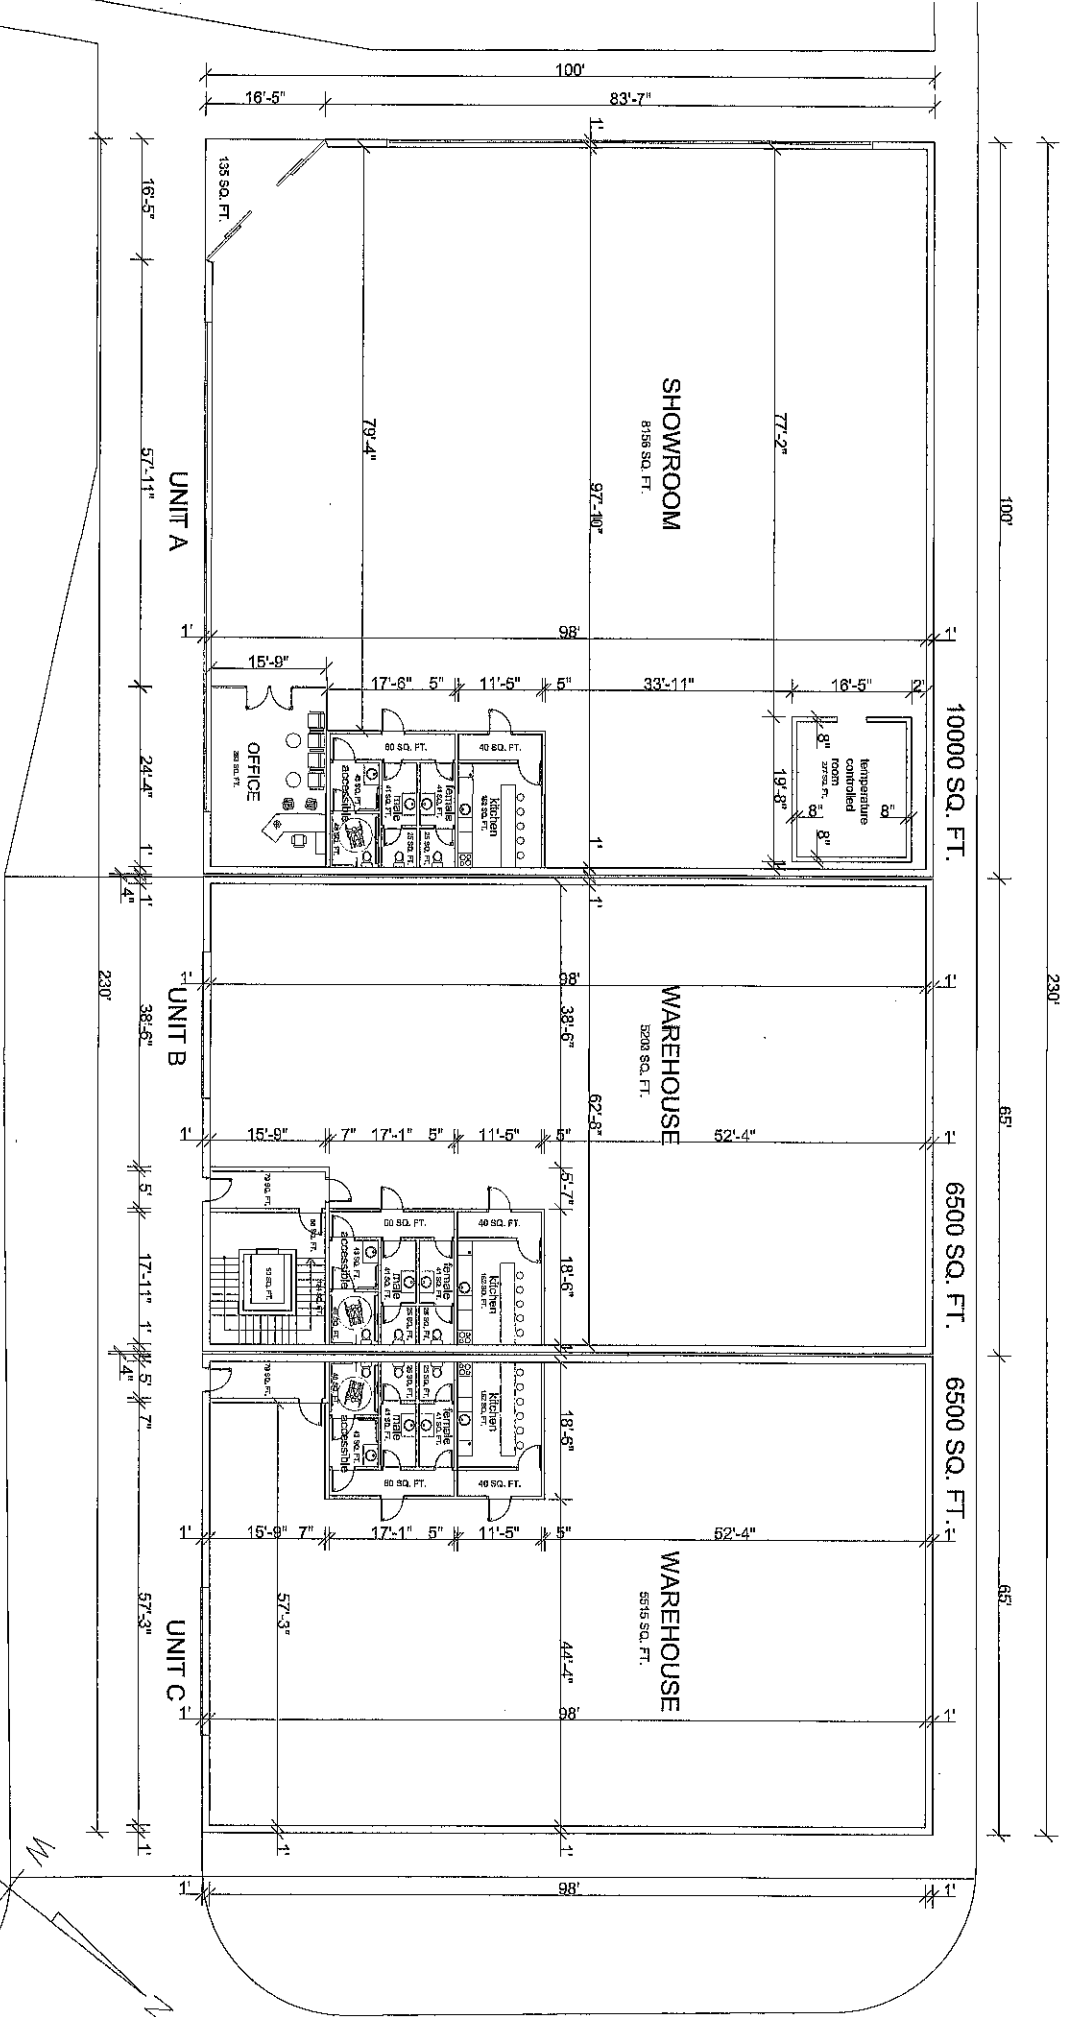


FIRST FLOOR PLAN
 SCALE: 1/8" = 1'-0"

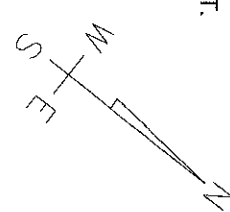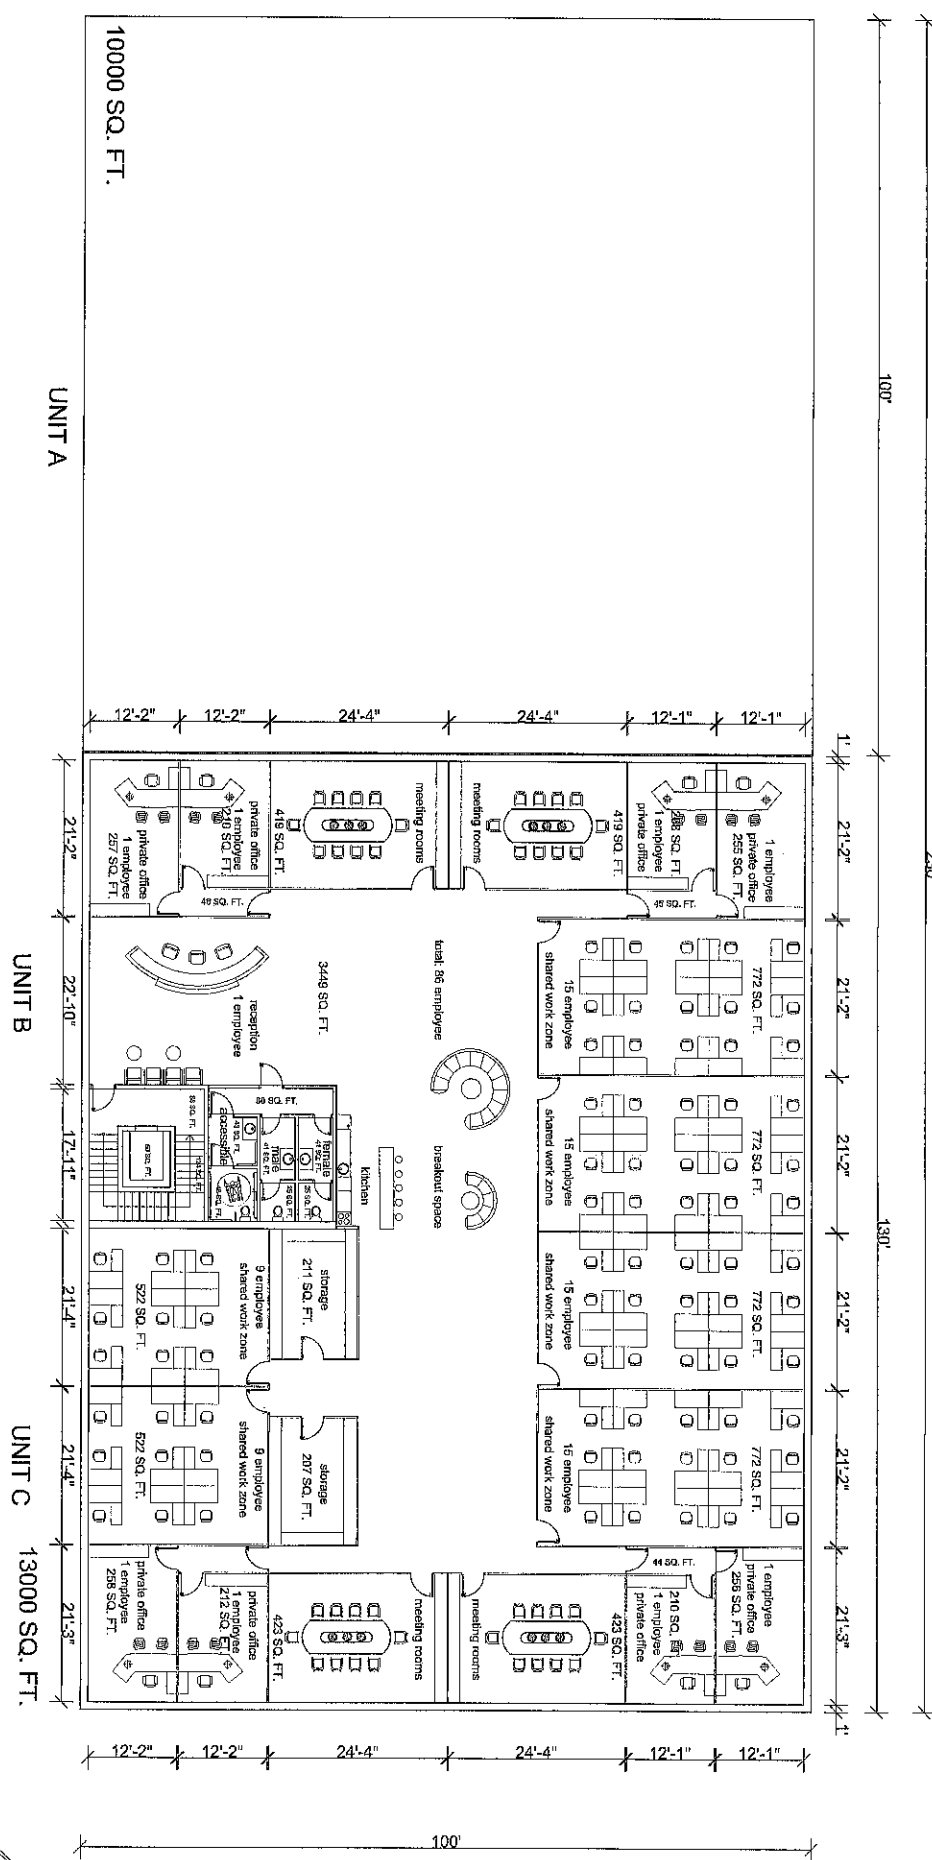


SECOND FLOOR PLAN
 SCALE: 1/8" = 1'-0"
 PAGE 3

○ FRONT ELEVATION
SCALE: 1/8" = 1'-0"

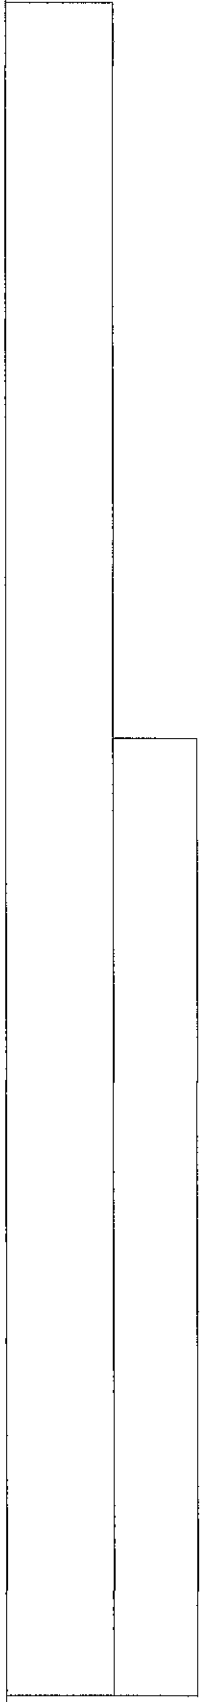


14'-9" 11'-6"

○ BACK ELEVATION
SCALE: 1/8" = 1'-0"

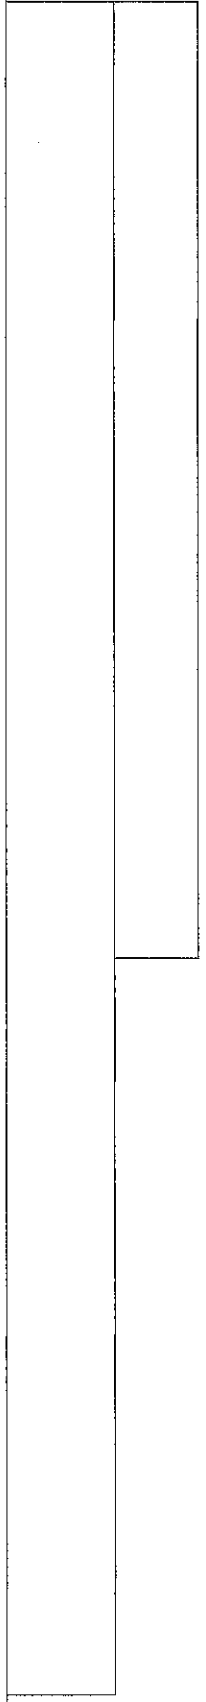


14'-9" 11'-6"

○ SIDE ELEVATION
SCALE: 1/8" = 1'-0"

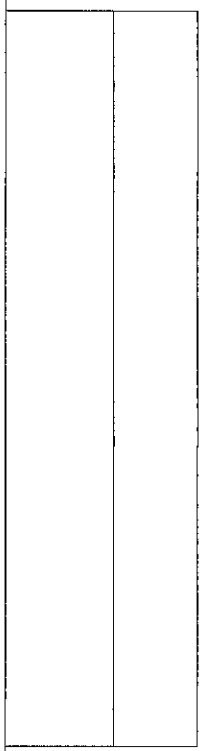

14'-9" 11'-6"

○ SIDE ELEVATION
SCALE: 1/8" = 1'-0"

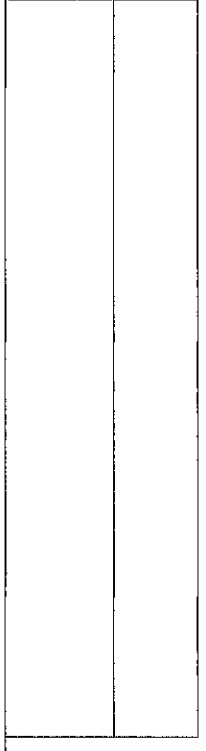

14'-9" 11'-6"

○ ELEVATIONS
SCALE: 1/8" = 1'-0"