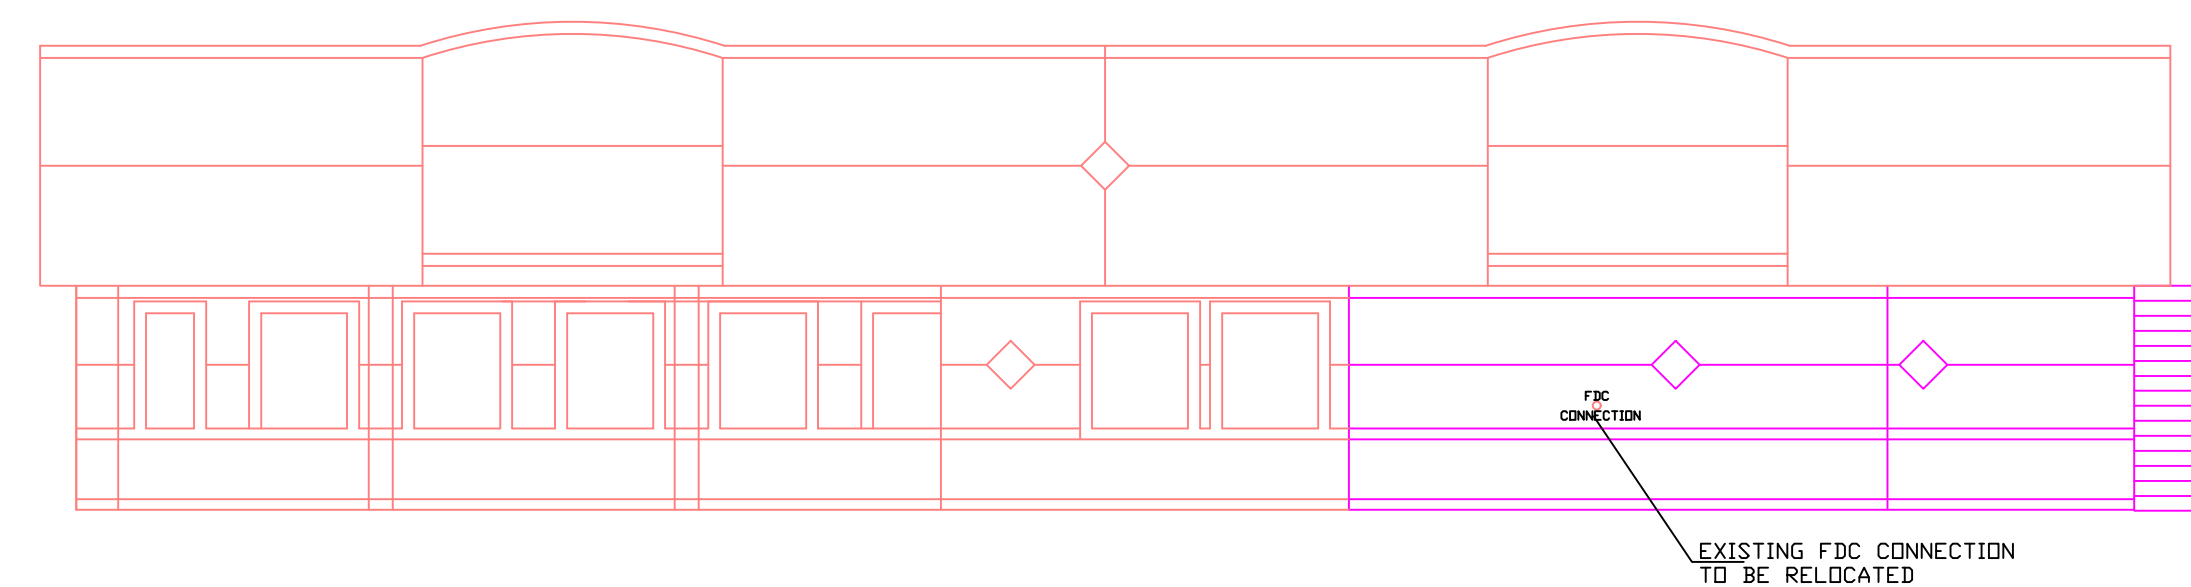
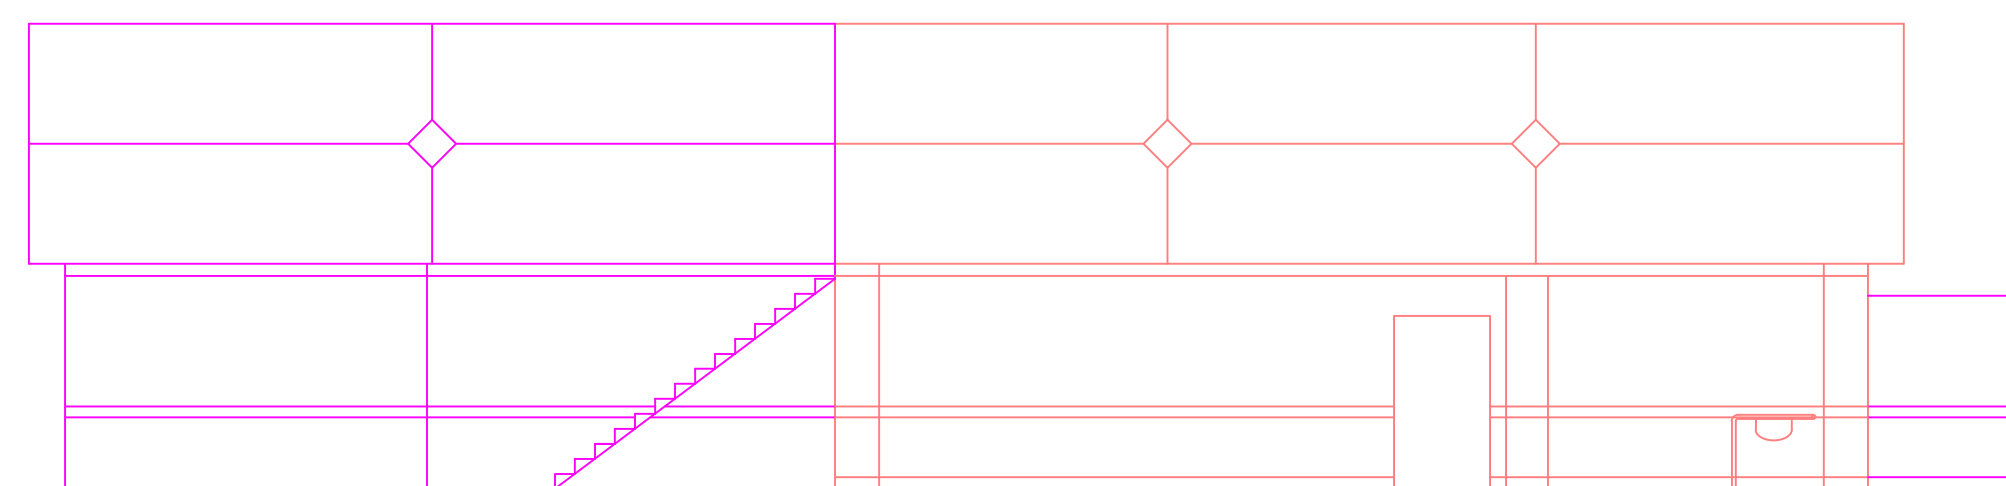
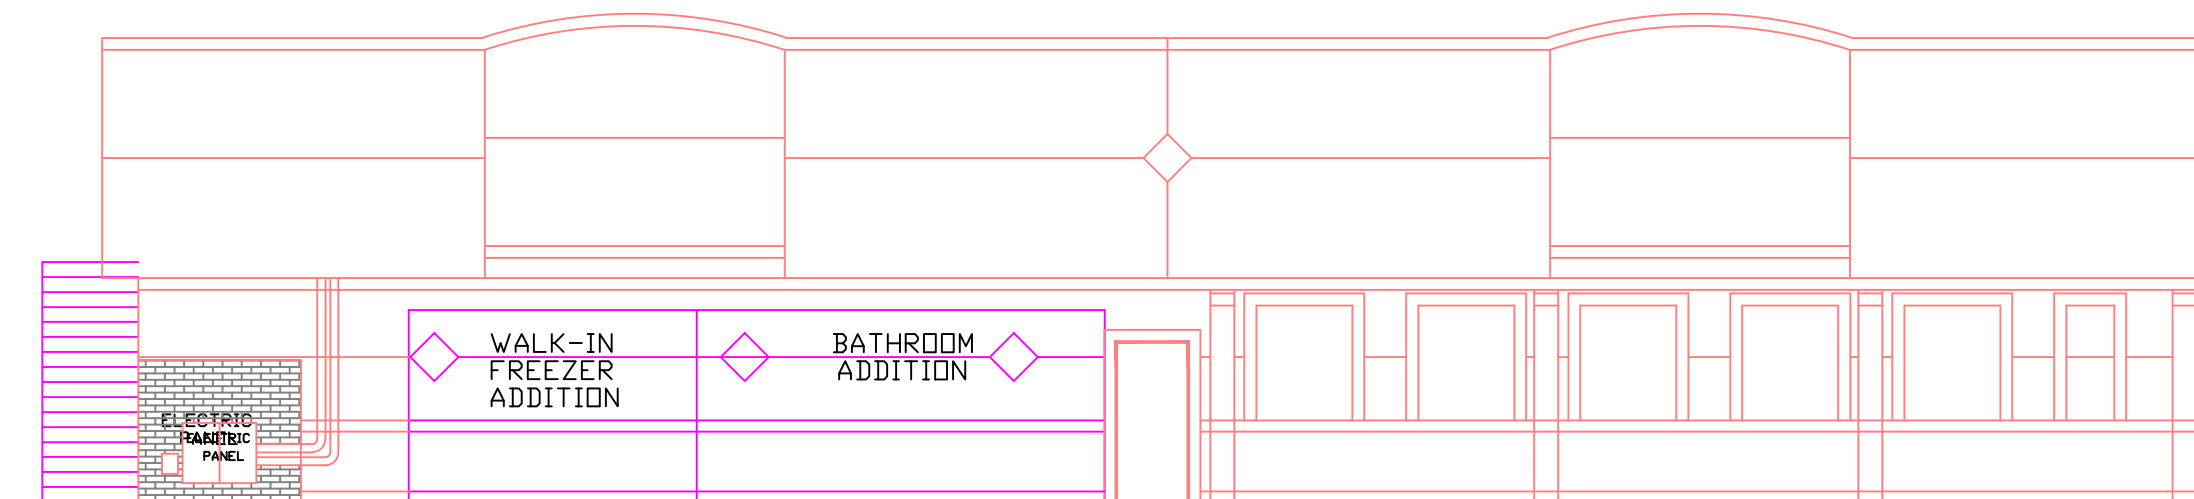
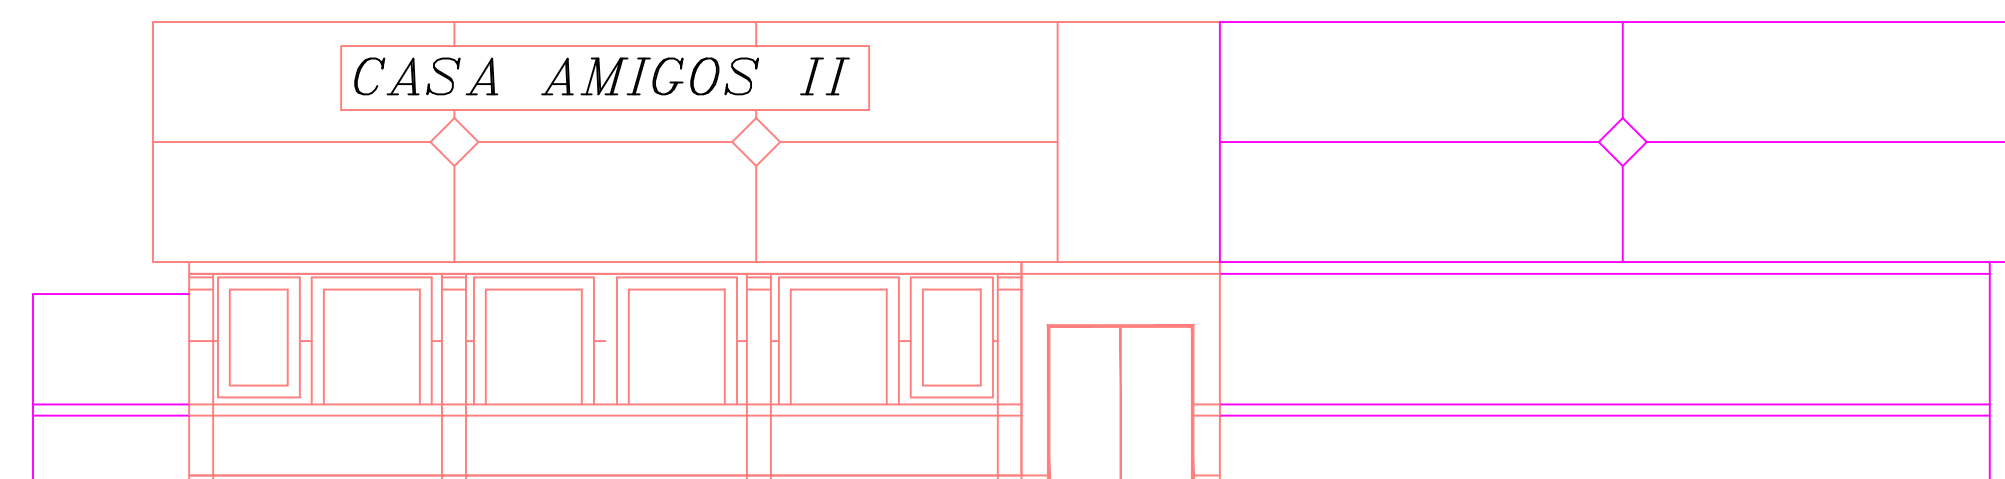


General Notes

UNAUTHORIZED ALTERATIONS OR ADDITIONS
TO THIS DRAWING IS A VIOLATION OF
SECTION 7209(2) OF NYS EDUCATION LAW.

3		
2	TOWN ENGINEER COMMENTS	9/12/25
1	TOWN PLANNER COMMENTS	8/15/25
No.	Revision/Issue	Date

JEFFREY A. ECONOM, P.E.
CONSULTING ENGINEER
48 LOGANBERRY COURT
HOPEWELL JUNCTION, N.Y. 12533
PHONE: (845) 554-8442
EMAIL: jaeconom@optonline.net

PROPOSED ELEVATIONS PLAN
for
CASA AMIGOS 2 RESTUARANT
1515 NYS ROUTE 9
WAPPINGER, NY 12590
TOWN OF WAPPINGER, DUTCHESS COUNTY

Project c:\jobs\25-11\CASA AMIGOS 2 SITE PLAN.dwg	
Date 06/12/25	Sheet PR_EP
Scale AS NOTED	