


General Notes

UNAUTHORIZED ALTERATIONS OR ADDITIONS TO THIS DRAWING IS A VIOLATION OF SECTION 7209(2) OF NYS EDUCATION LAW.

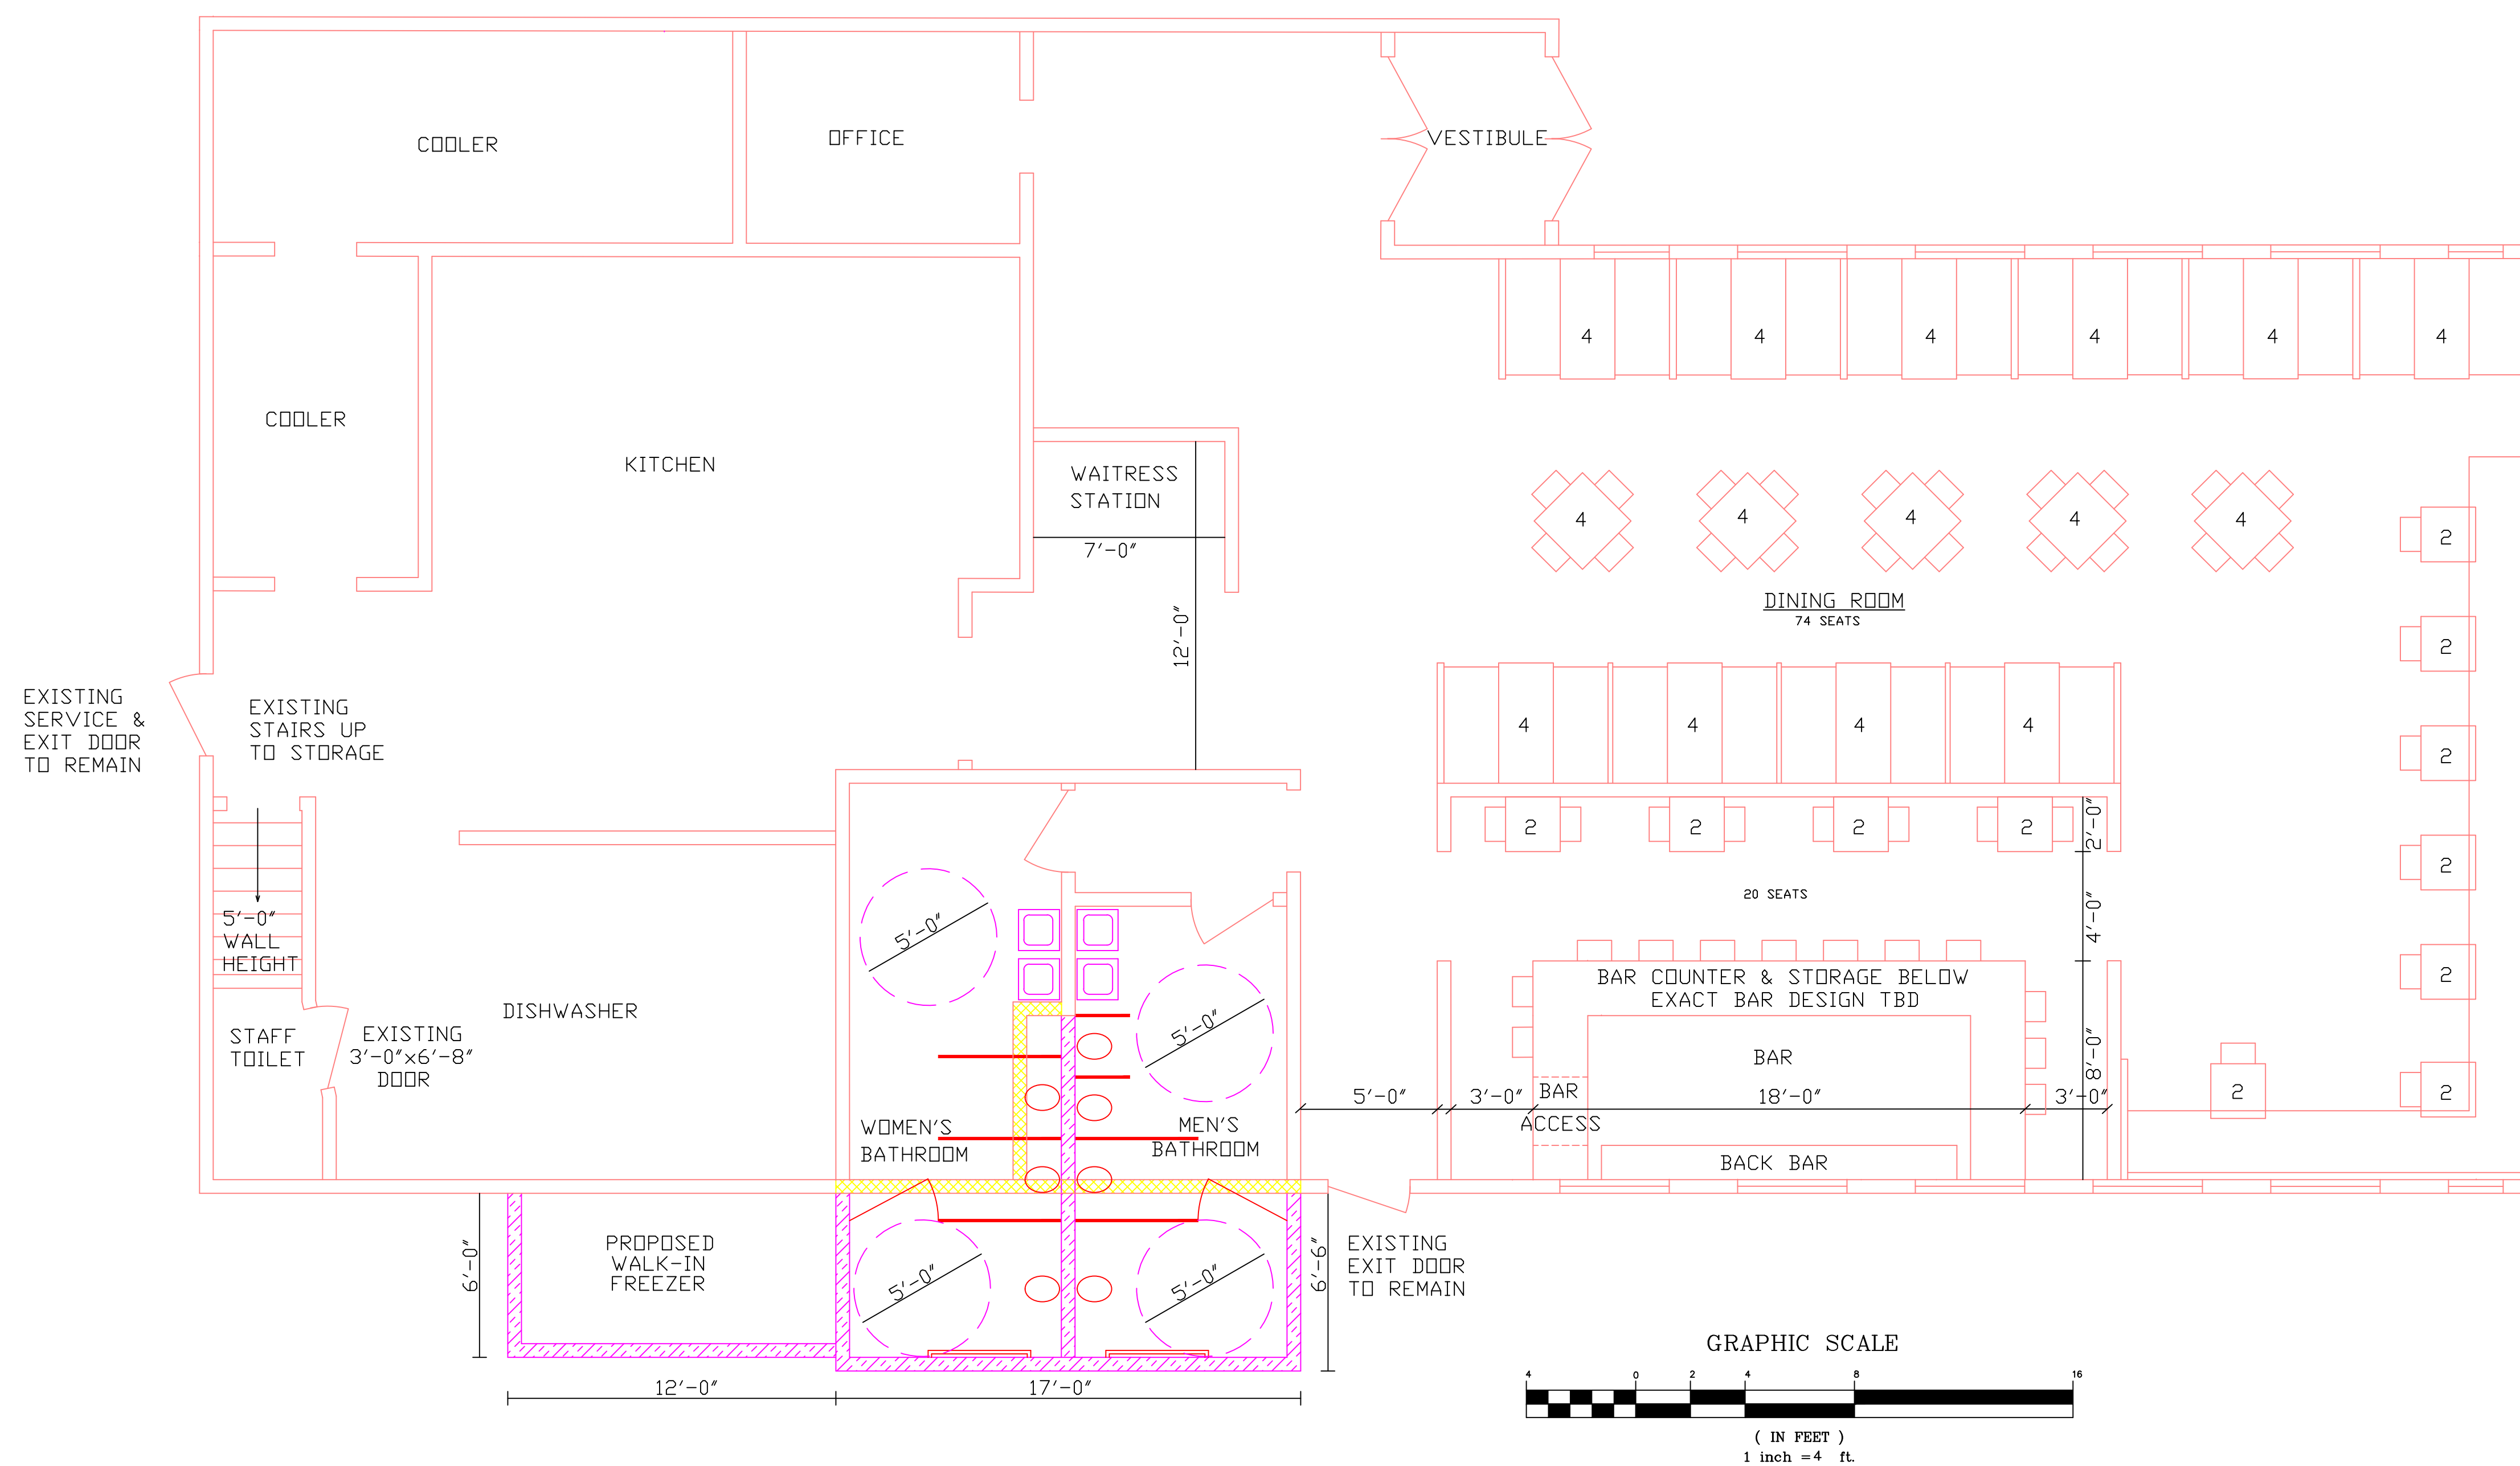

PROPOSED FLOOR PLAN
(PHASE 1)

EXISTING DINING SEATING: 82 SEATS
 EXISTING BAR SEATING: 12 SEATS
 TOTAL SEATING: 94 SEATS

No.	Revision/Issue	Date
5	PHASING PLAN	11/19/25
4	FRONT SIGN DETAIL ADDED TO DETAIL SHEET	10/29/25
3	TOWN PLANNER COMMENTS	10/20/25
2	TOWN ENGINEER COMMENTS	9/12/25
1	TOWN PLANNER COMMENTS	8/15/25

JEFFREY A. ECONOM, P.E.
 CONSULTING ENGINEER
 48 LOGANBERRY COURT
 HOPEWELL JUNCTION, N.Y. 12533
 PHONE: (845) 554-8442
 EMAIL: jaeconom@optonline.net

PROPOSED FLOOR PLAN
 PHASE 1
 for
 CASA AMIGOS 2 RESTUARANT
 1515 NYS ROUTE 9
 WAPPINGER, NY 12590
 TOWN OF WAPPINGER, DUTCHESS COUNTY

Project c:\jobs\25-11\CASA AMIGOS 2 SITE PLAN.dwg	
Date 06/12/25	Sheet PR_FP_1
Scale AS NOTED	
PHASE 1	