

Project no.
25-08
date
9 JUL 25
Drawn by
SB


GARAGE ADDITION TO THE
PERANTONI RESIDENCE
12 DANA PLACE
WAPPINGERS FALLS, NY

PRELIMINARY ELEVATIONS AND TRUSS TYPE SCHEMATIC
**MAZZARELLI ARCHITECTURE
+ PLANNING, PC**
44 NORTH CALDWELL STREET
POUGHKEEPSIE, NY 12601
845 485 0272




PERMIT TO REPAIR AND/OR
RENOVATE OF THE
COMMISSIONER OF EDUCATION
UNLESS OTHERWISE ALLEGED TO THIS
DOCUMENT IS A VIOLATION OF THE LAW.


DISTRIBUTION:
DISCUSSION

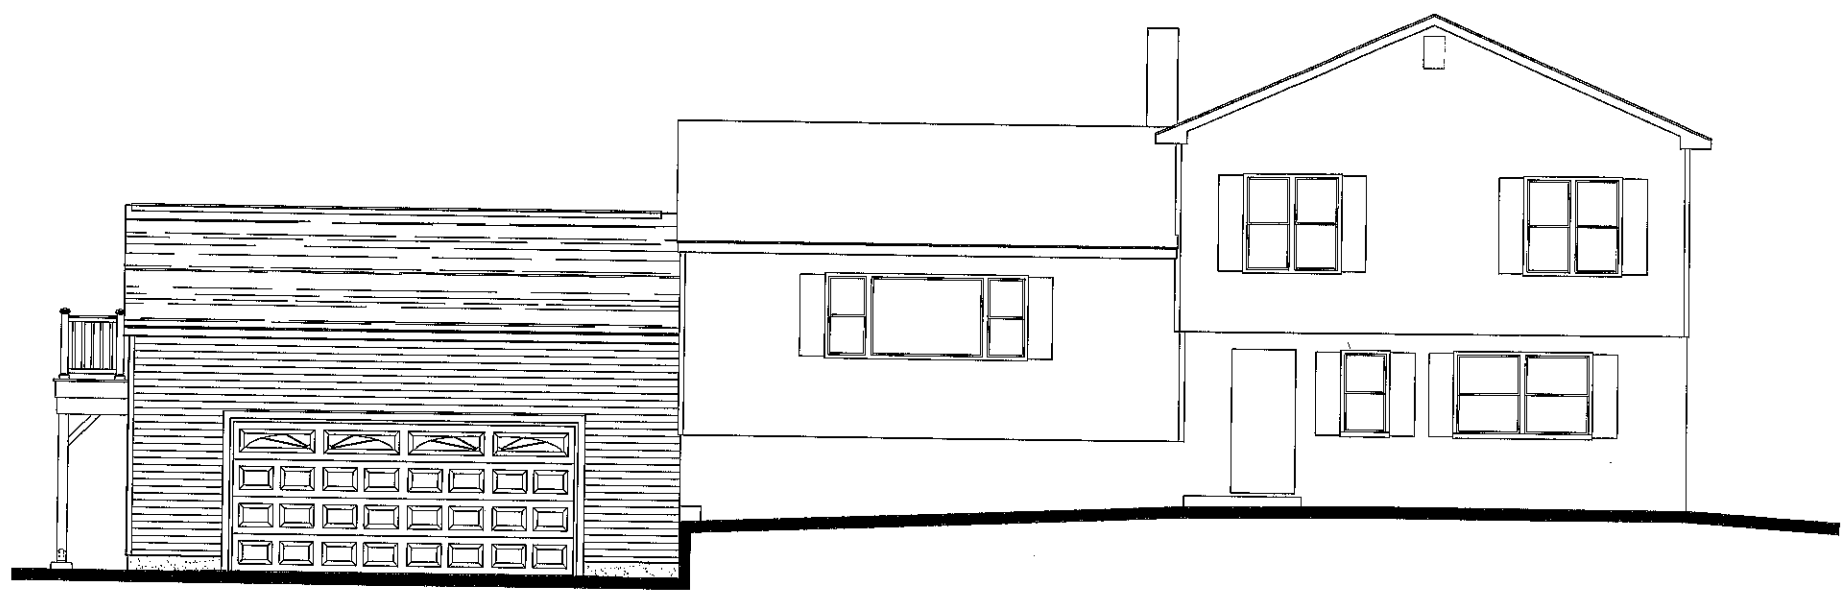


1
PRELIMINARY NORTH ELEVATION
SCALE: 1/4"=1'-0"

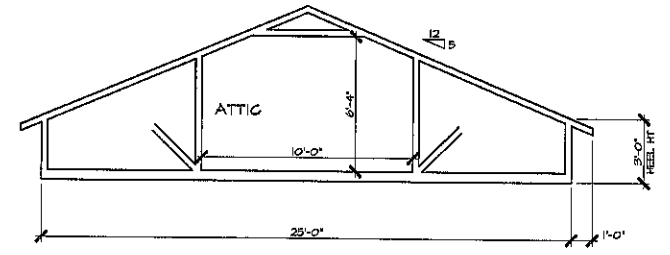

4
TRUSS TYPE SCHEMATIC
SCALE: 1/4"=1'-0"

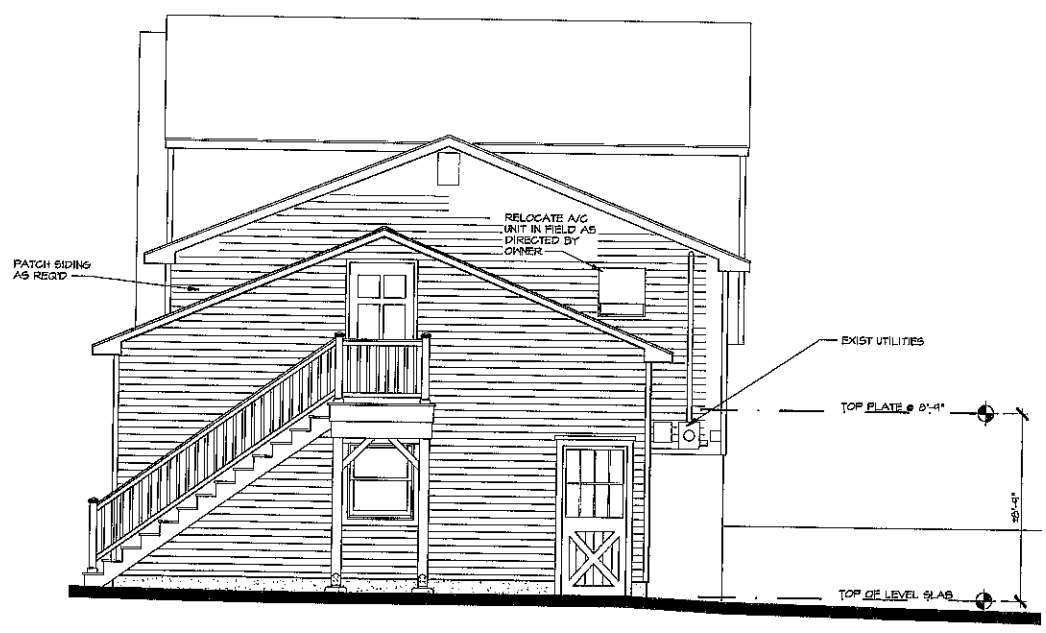

2
PRELIMINARY EAST ELEVATION
SCALE: 1/4"=1'-0"

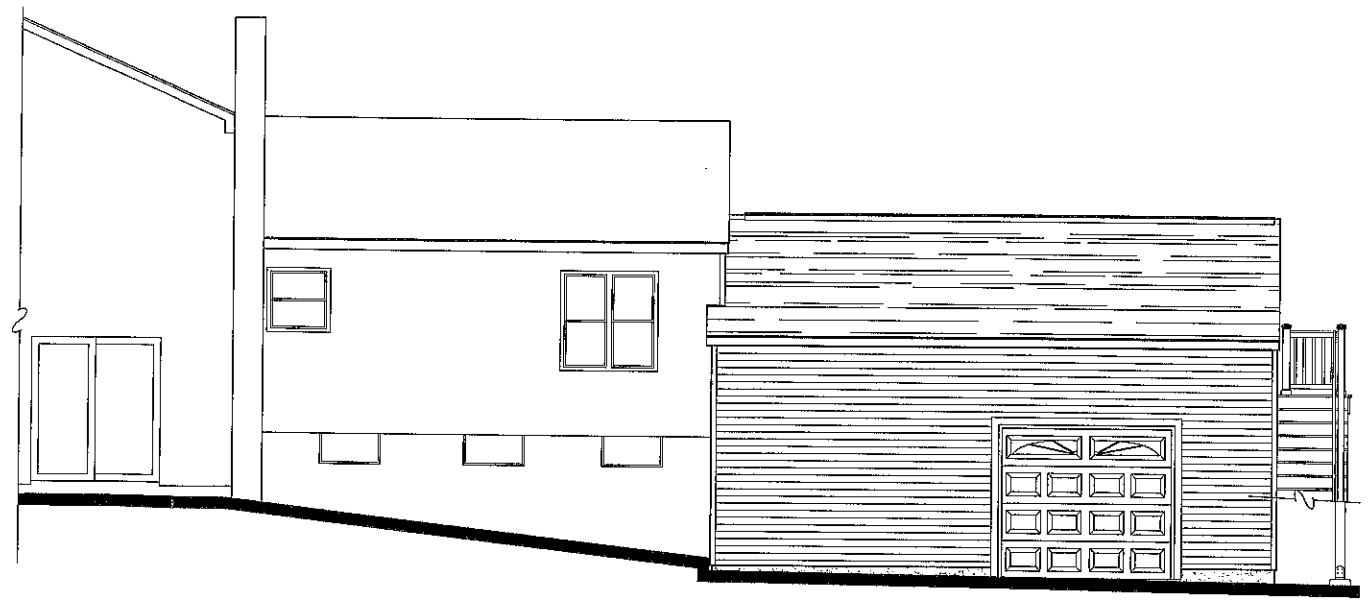

3
PRELIMINARY SOUTH ELEVATION
SCALE: 1/4"=1'-0"