




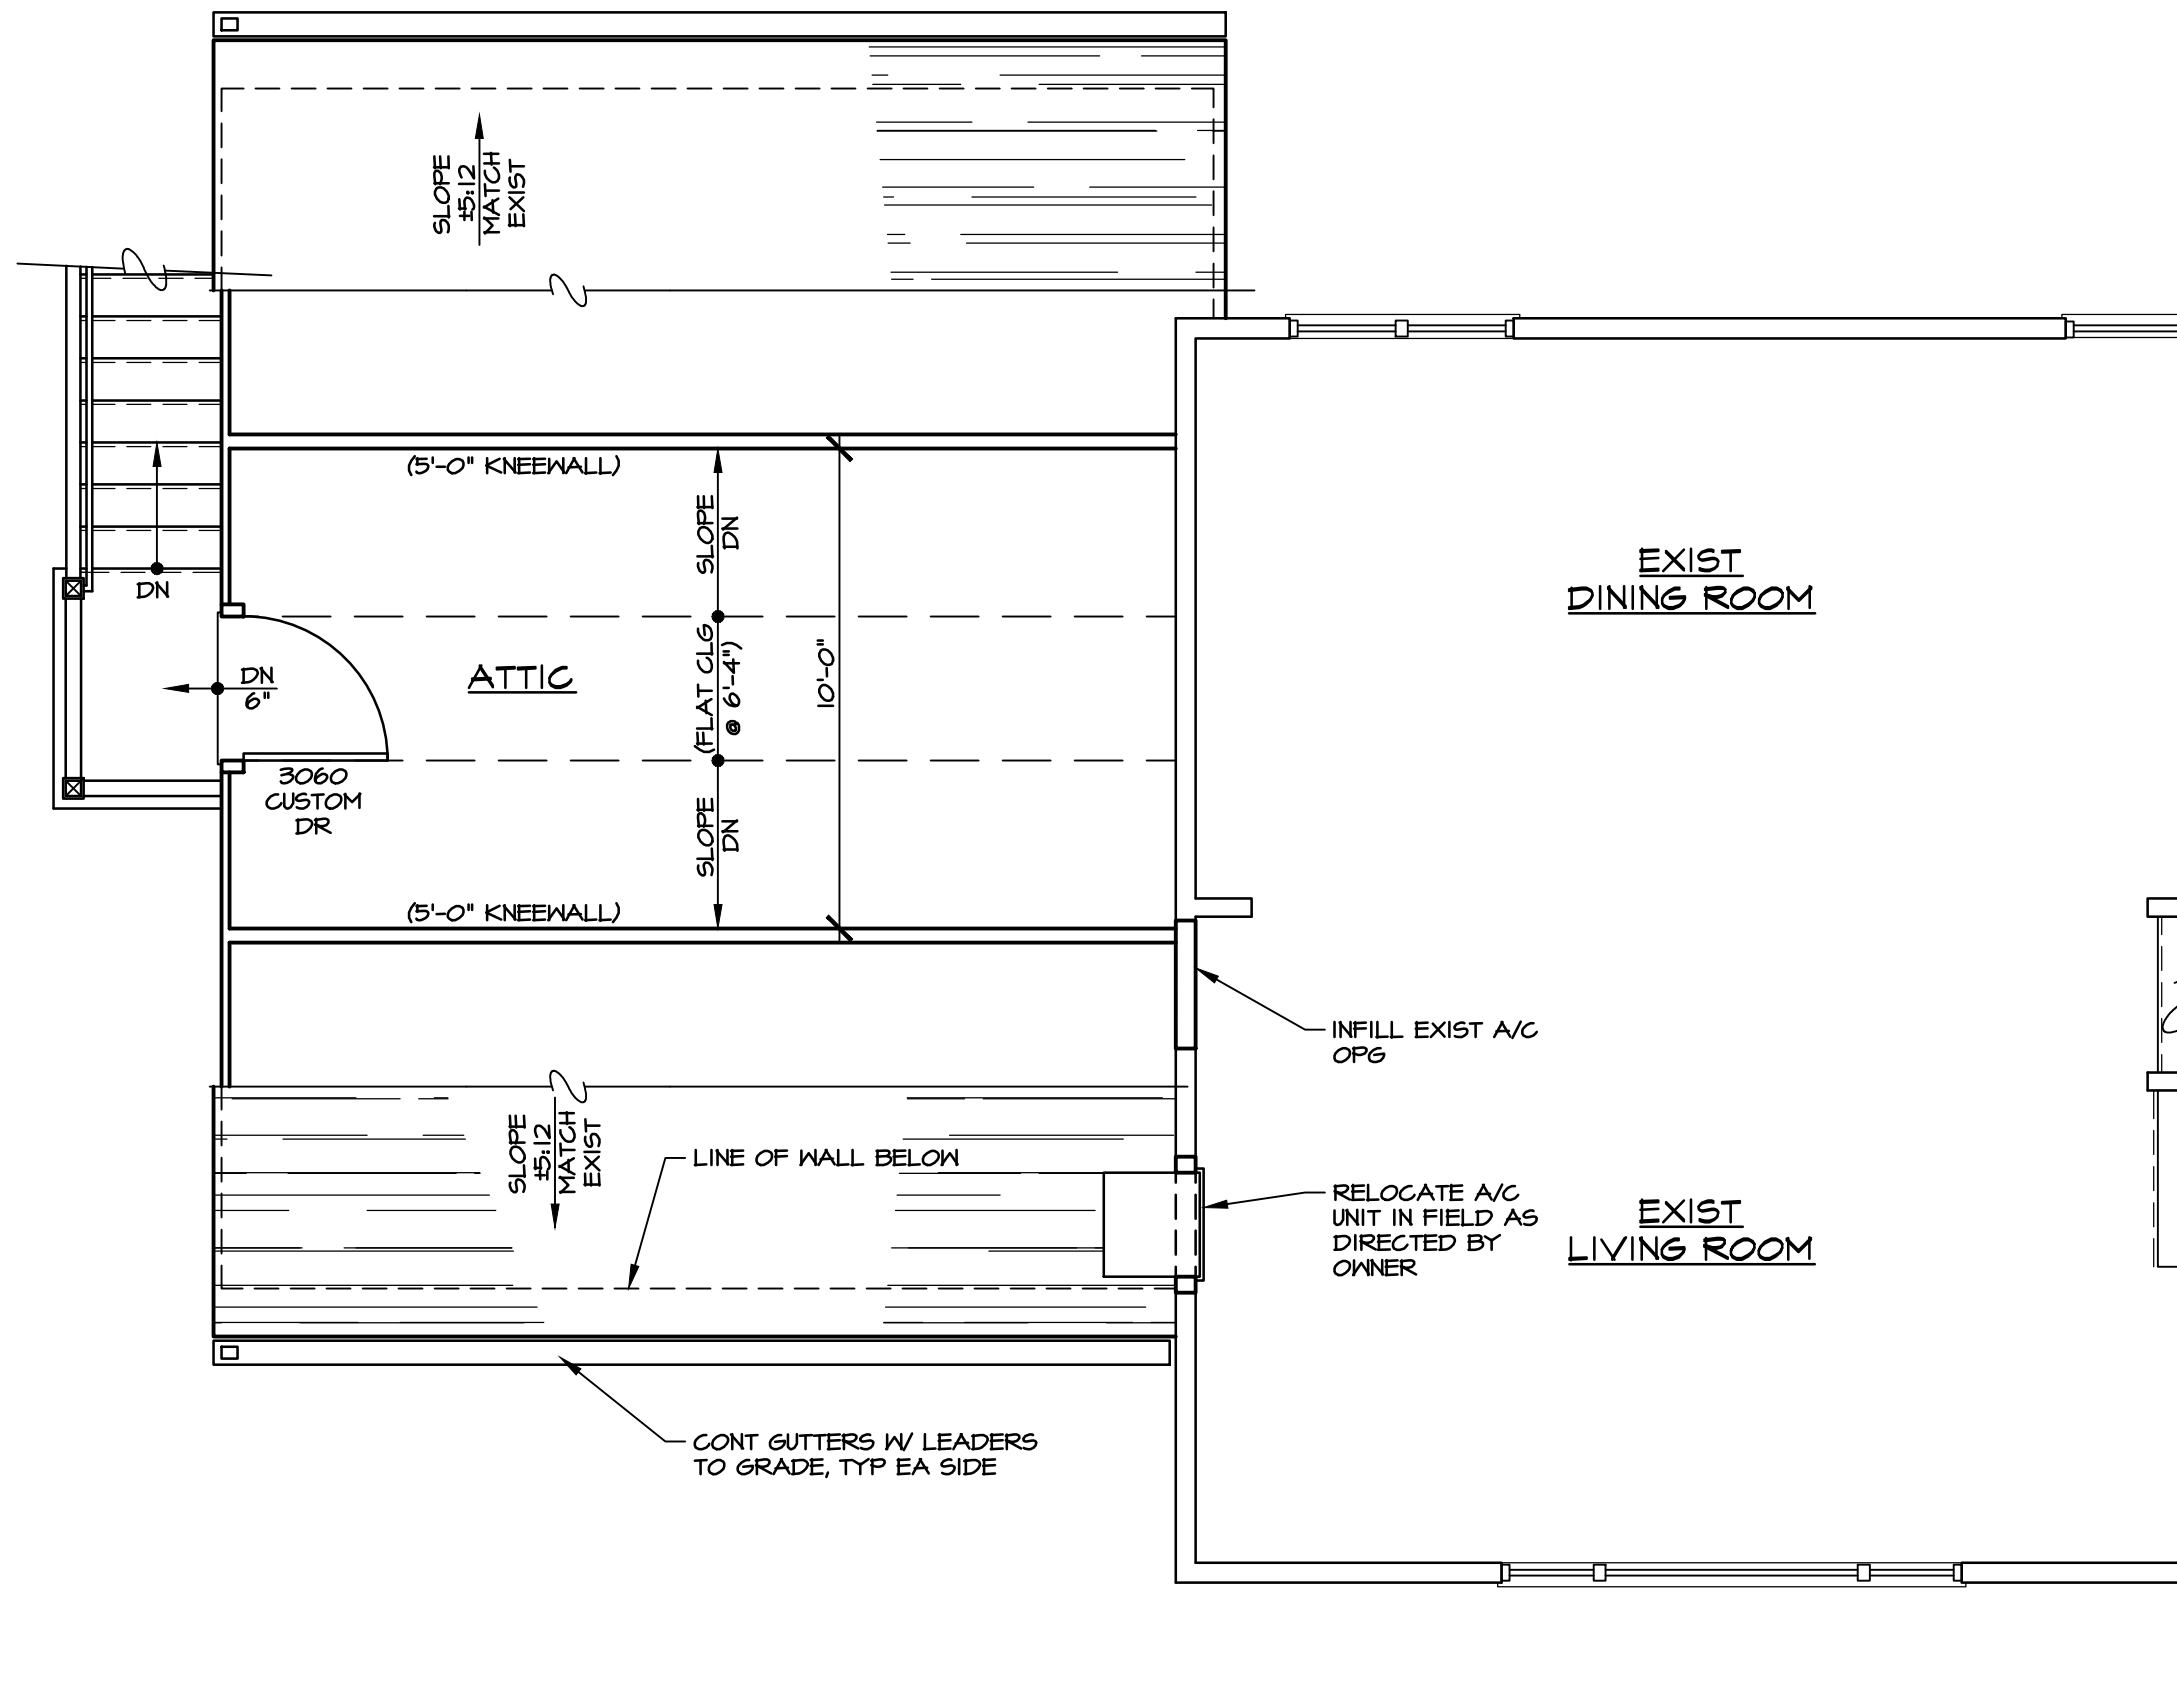

2
1 PRELIMINARY ATTIC PLAN
SCALE: 1/4"=1'-0"

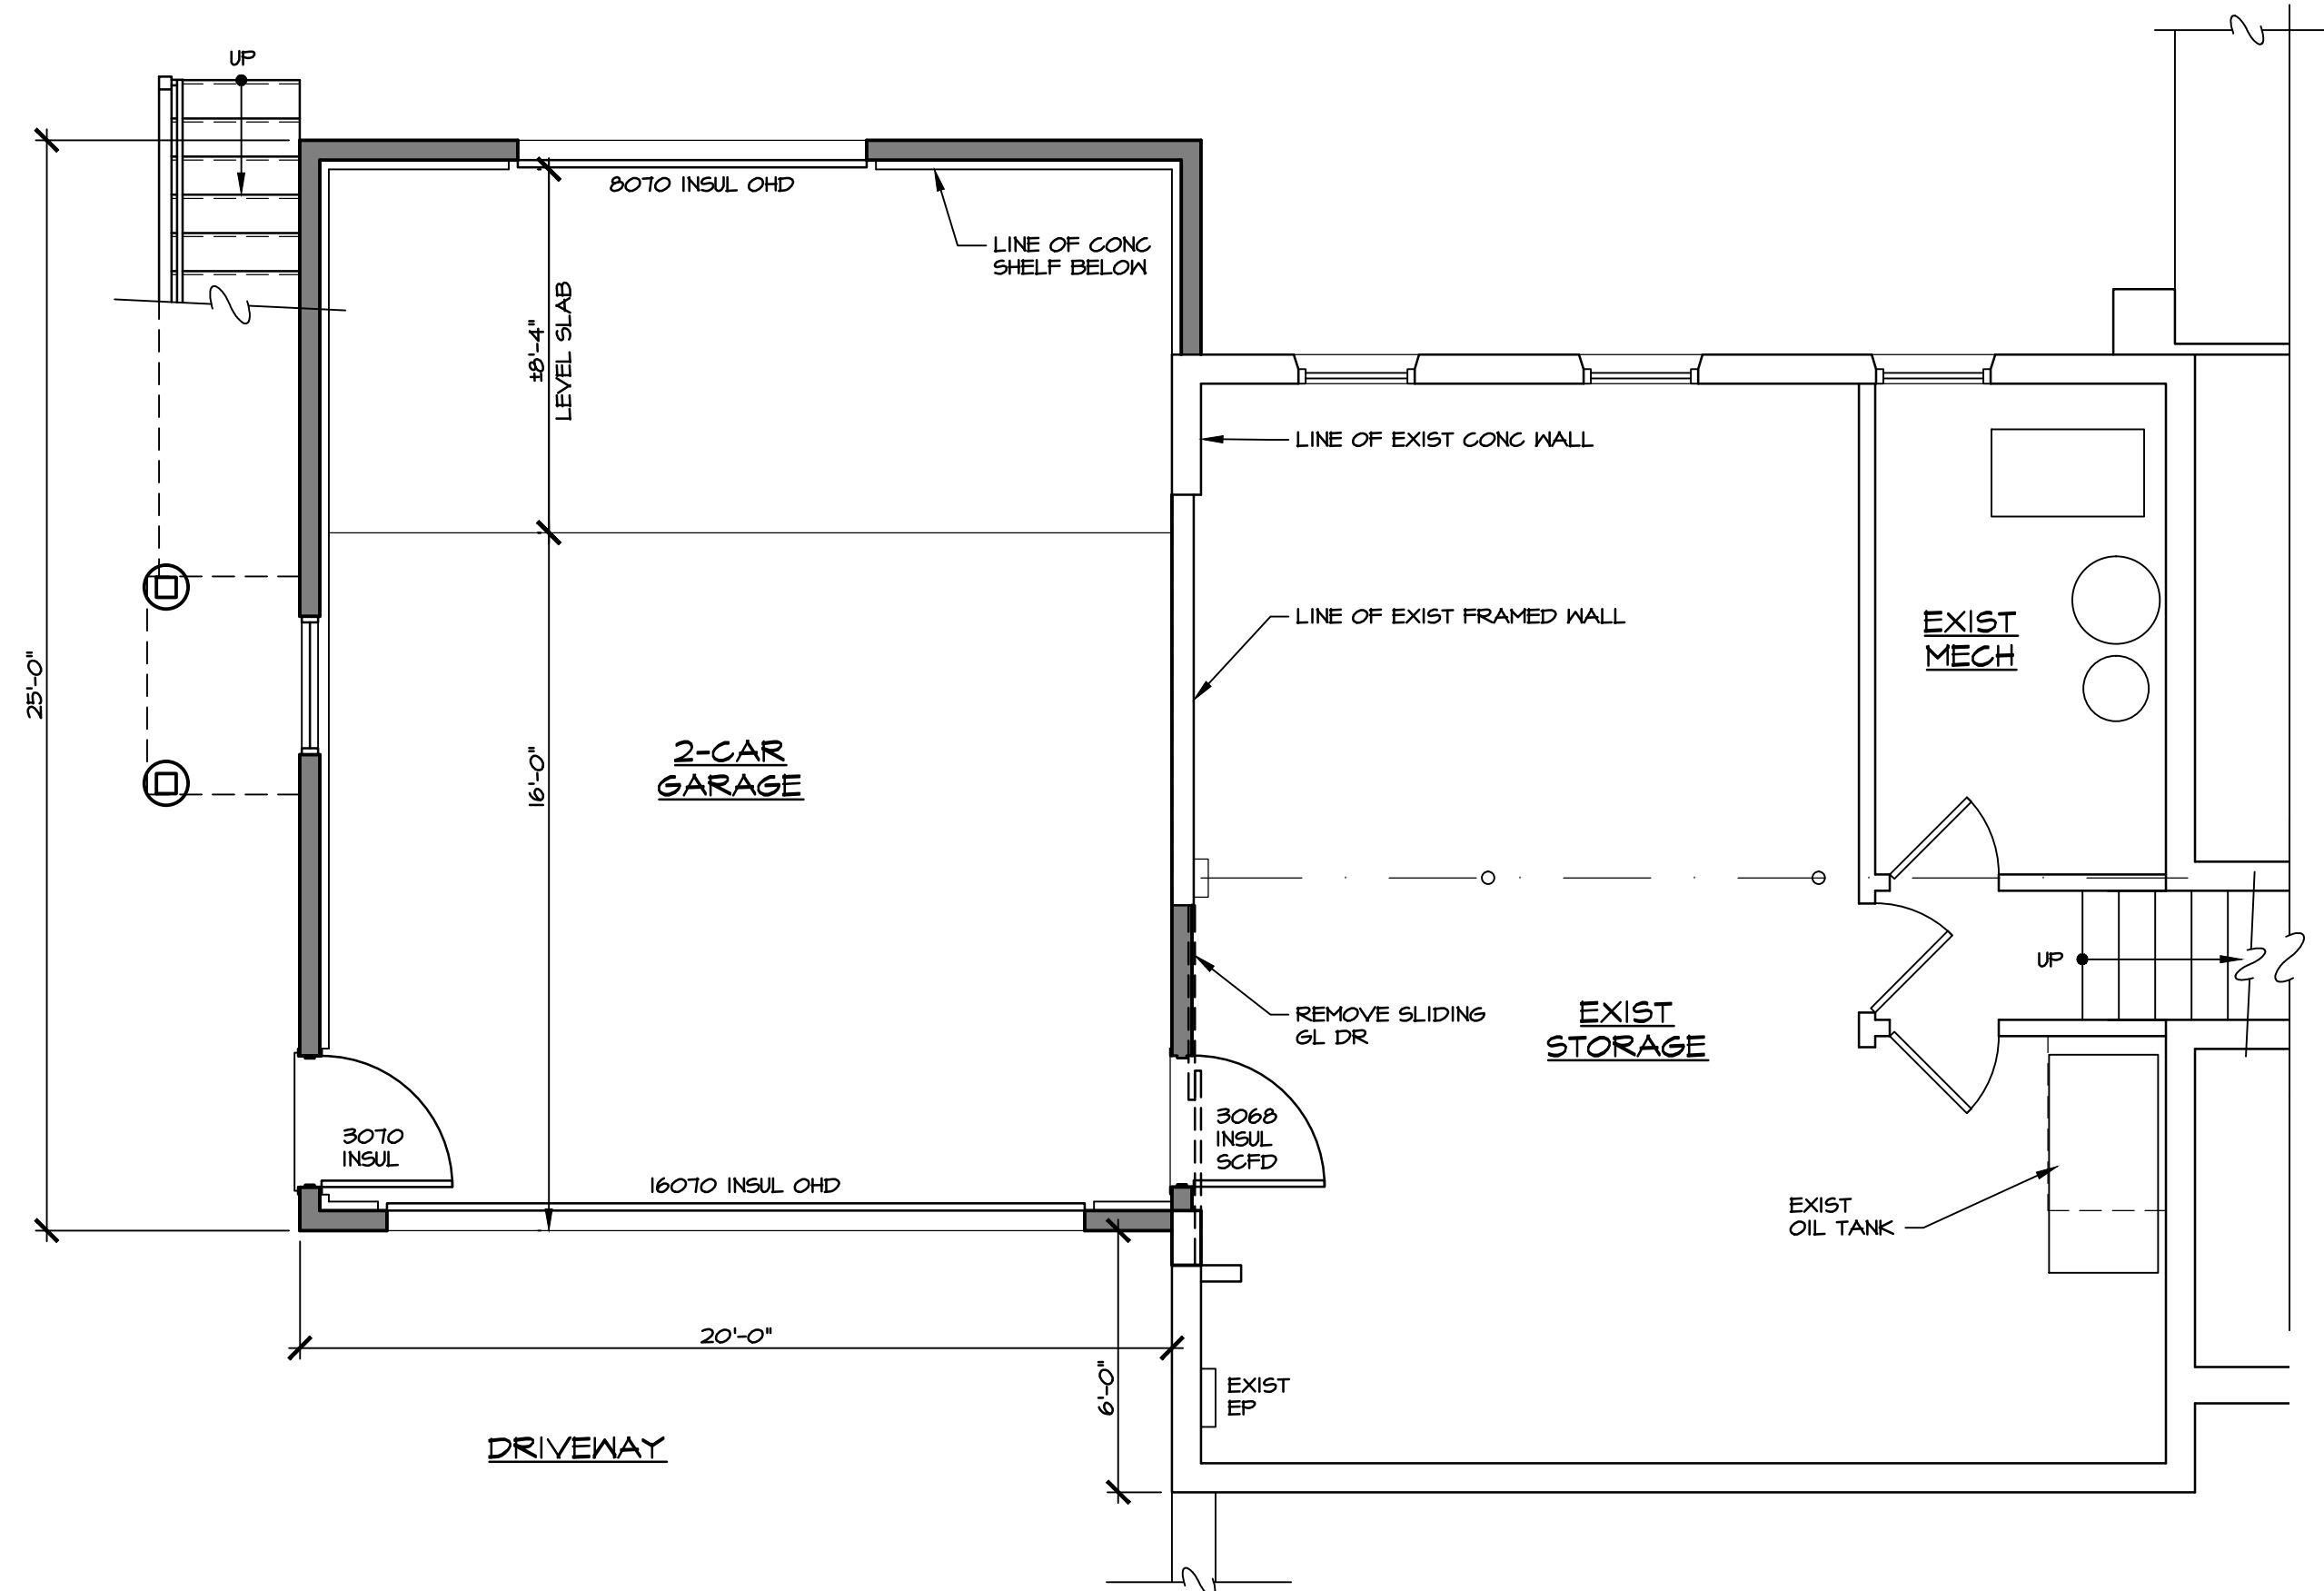


1
1 PRELIMINARY GARAGE PLAN
SCALE: 1/4"=1'-0"

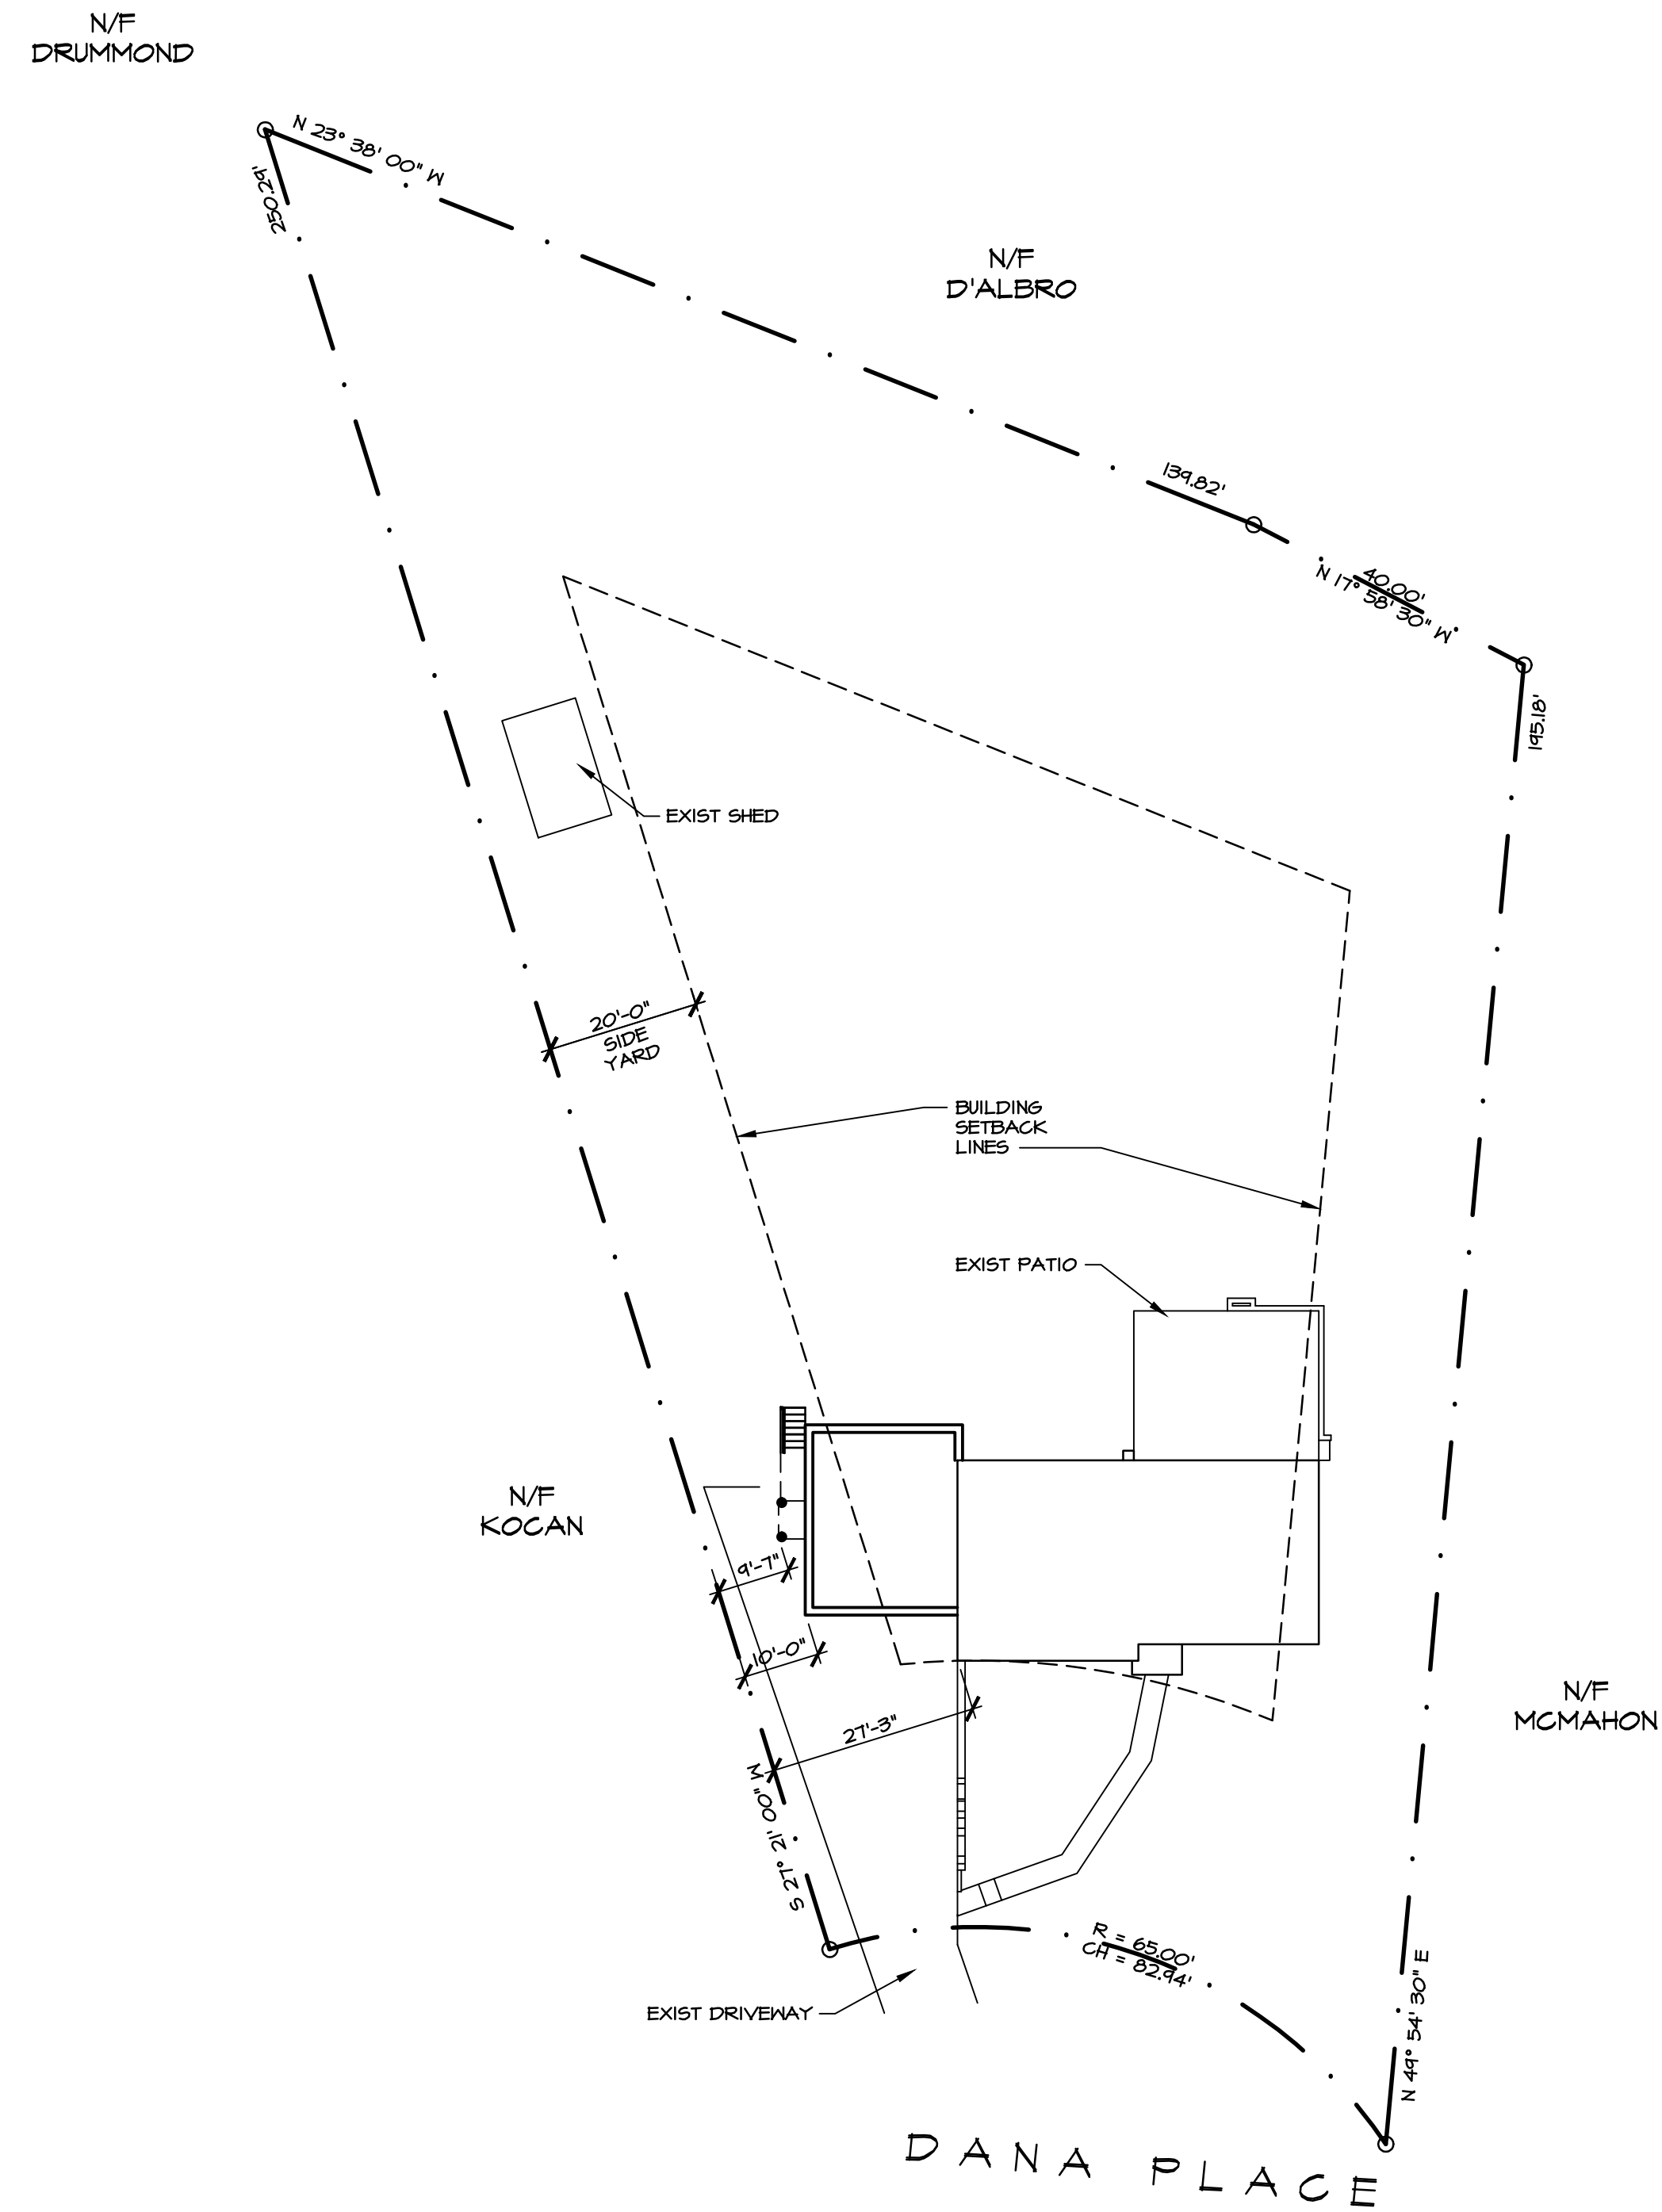

3
1 SKETCH SITE PLAN
SCALE: 1"=20'-0"


NOTE:
I. THE ABOVE PLAN WAS GENERATED BASED UPON THE FOLLOWING:
A. A SURVEY PREPARED FOR LOT NO 6, "WILLOWOOD FOREST", TOWN OF WAPPINGER, DUTCHESS COUNTY, NY DATED DEC 19, 2001 PREPARED BY RICHARD G BARGER, PE & LS.
B. FIELD NOTES & DIMENSIONS TAKEN DURING A FIELD VISIT BY MAZZARELLI ARCHITECTURE + PLANNING, PC.

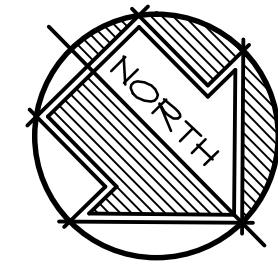

project no.
25-08
date
16 JAN 26
drawn by
SB


GARAGE ADDITION TO THE:
PERANTONI RESIDENCE
12 DANA PLACE
WAPPINGERS FALLS, NY



PRELIMINARY GARAGE, ATTIC PLAN AND SKETCH SITE PLAN
**MAZZARELLI ARCHITECTURE
+ PLANNING, PC**
44 NORTH CLOVER STREET
WAPPINGERS FALLS, NY 12591
845-483-0215

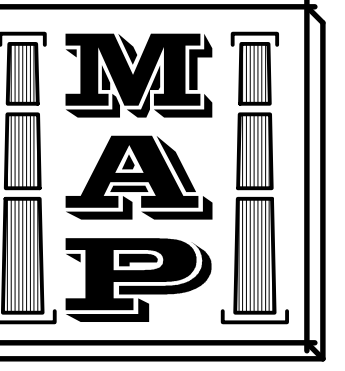

PURSUANT TO SECTION 645 (b) OF THE REGULATION OF THE COMMISSIONERS OF EXAMINATION (UNAUTHORIZED) ALTERATIONS TO THIS DOCUMENT IS A VIOLATION OF THE LAW.



DISTRIBUTION:
DISCUSSION

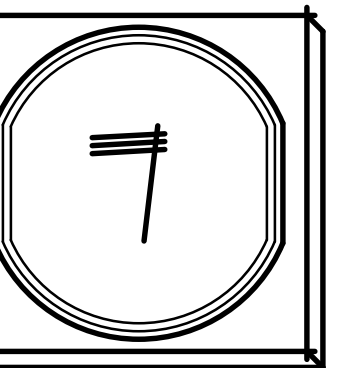

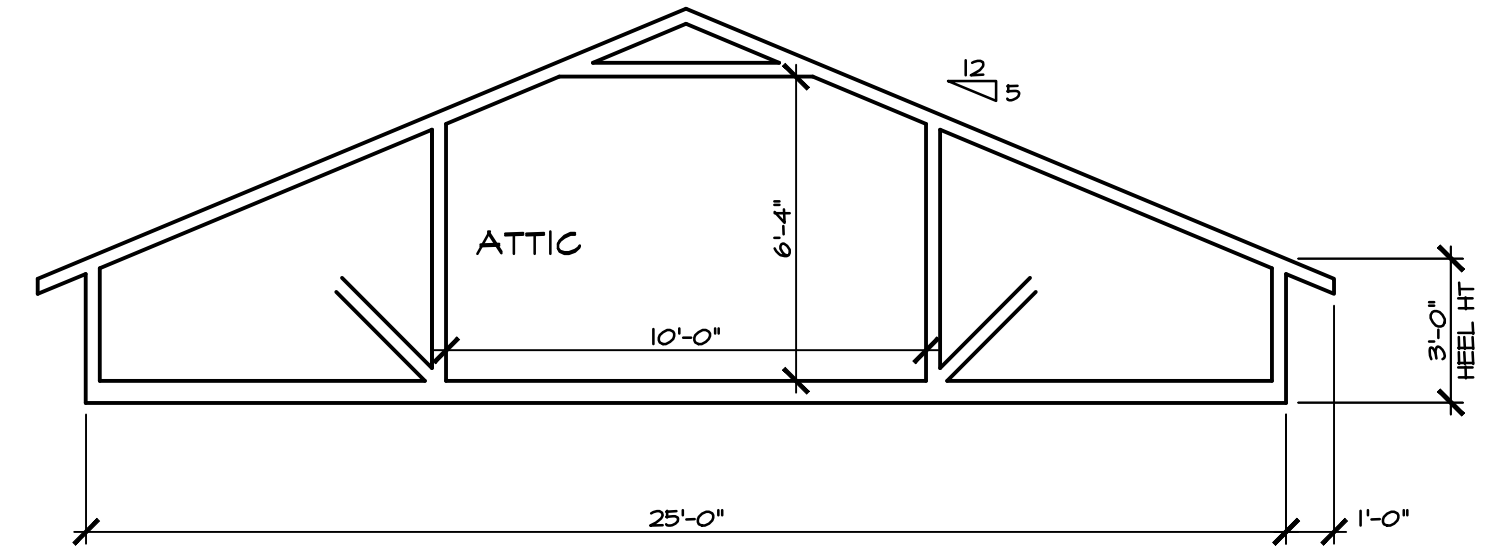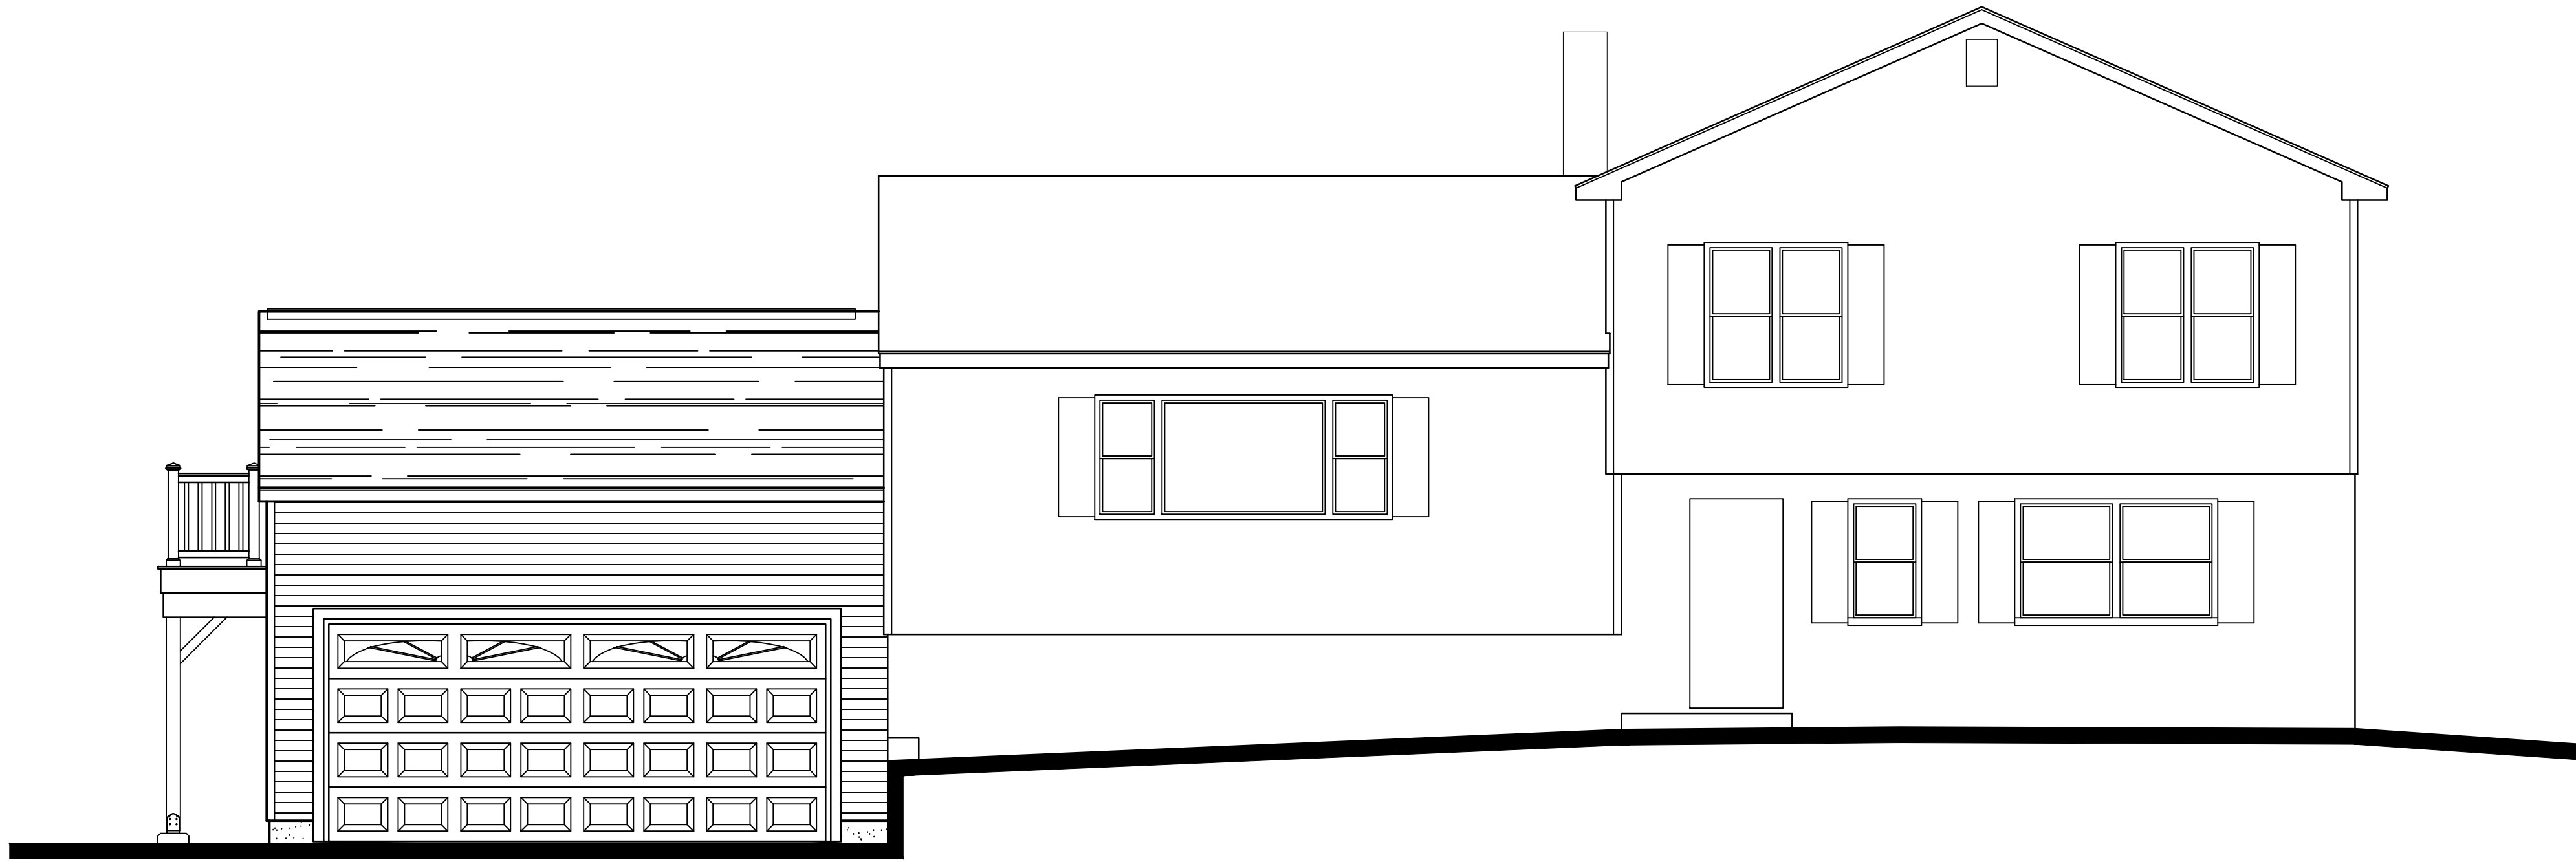

1
8 PRELIMINARY NORTH ELEVATION
SCALE: 1/4"=1'-0"

4
8 TRUSS TYPE SCHEMATIC
SCALE: 1/4"=1'-0"

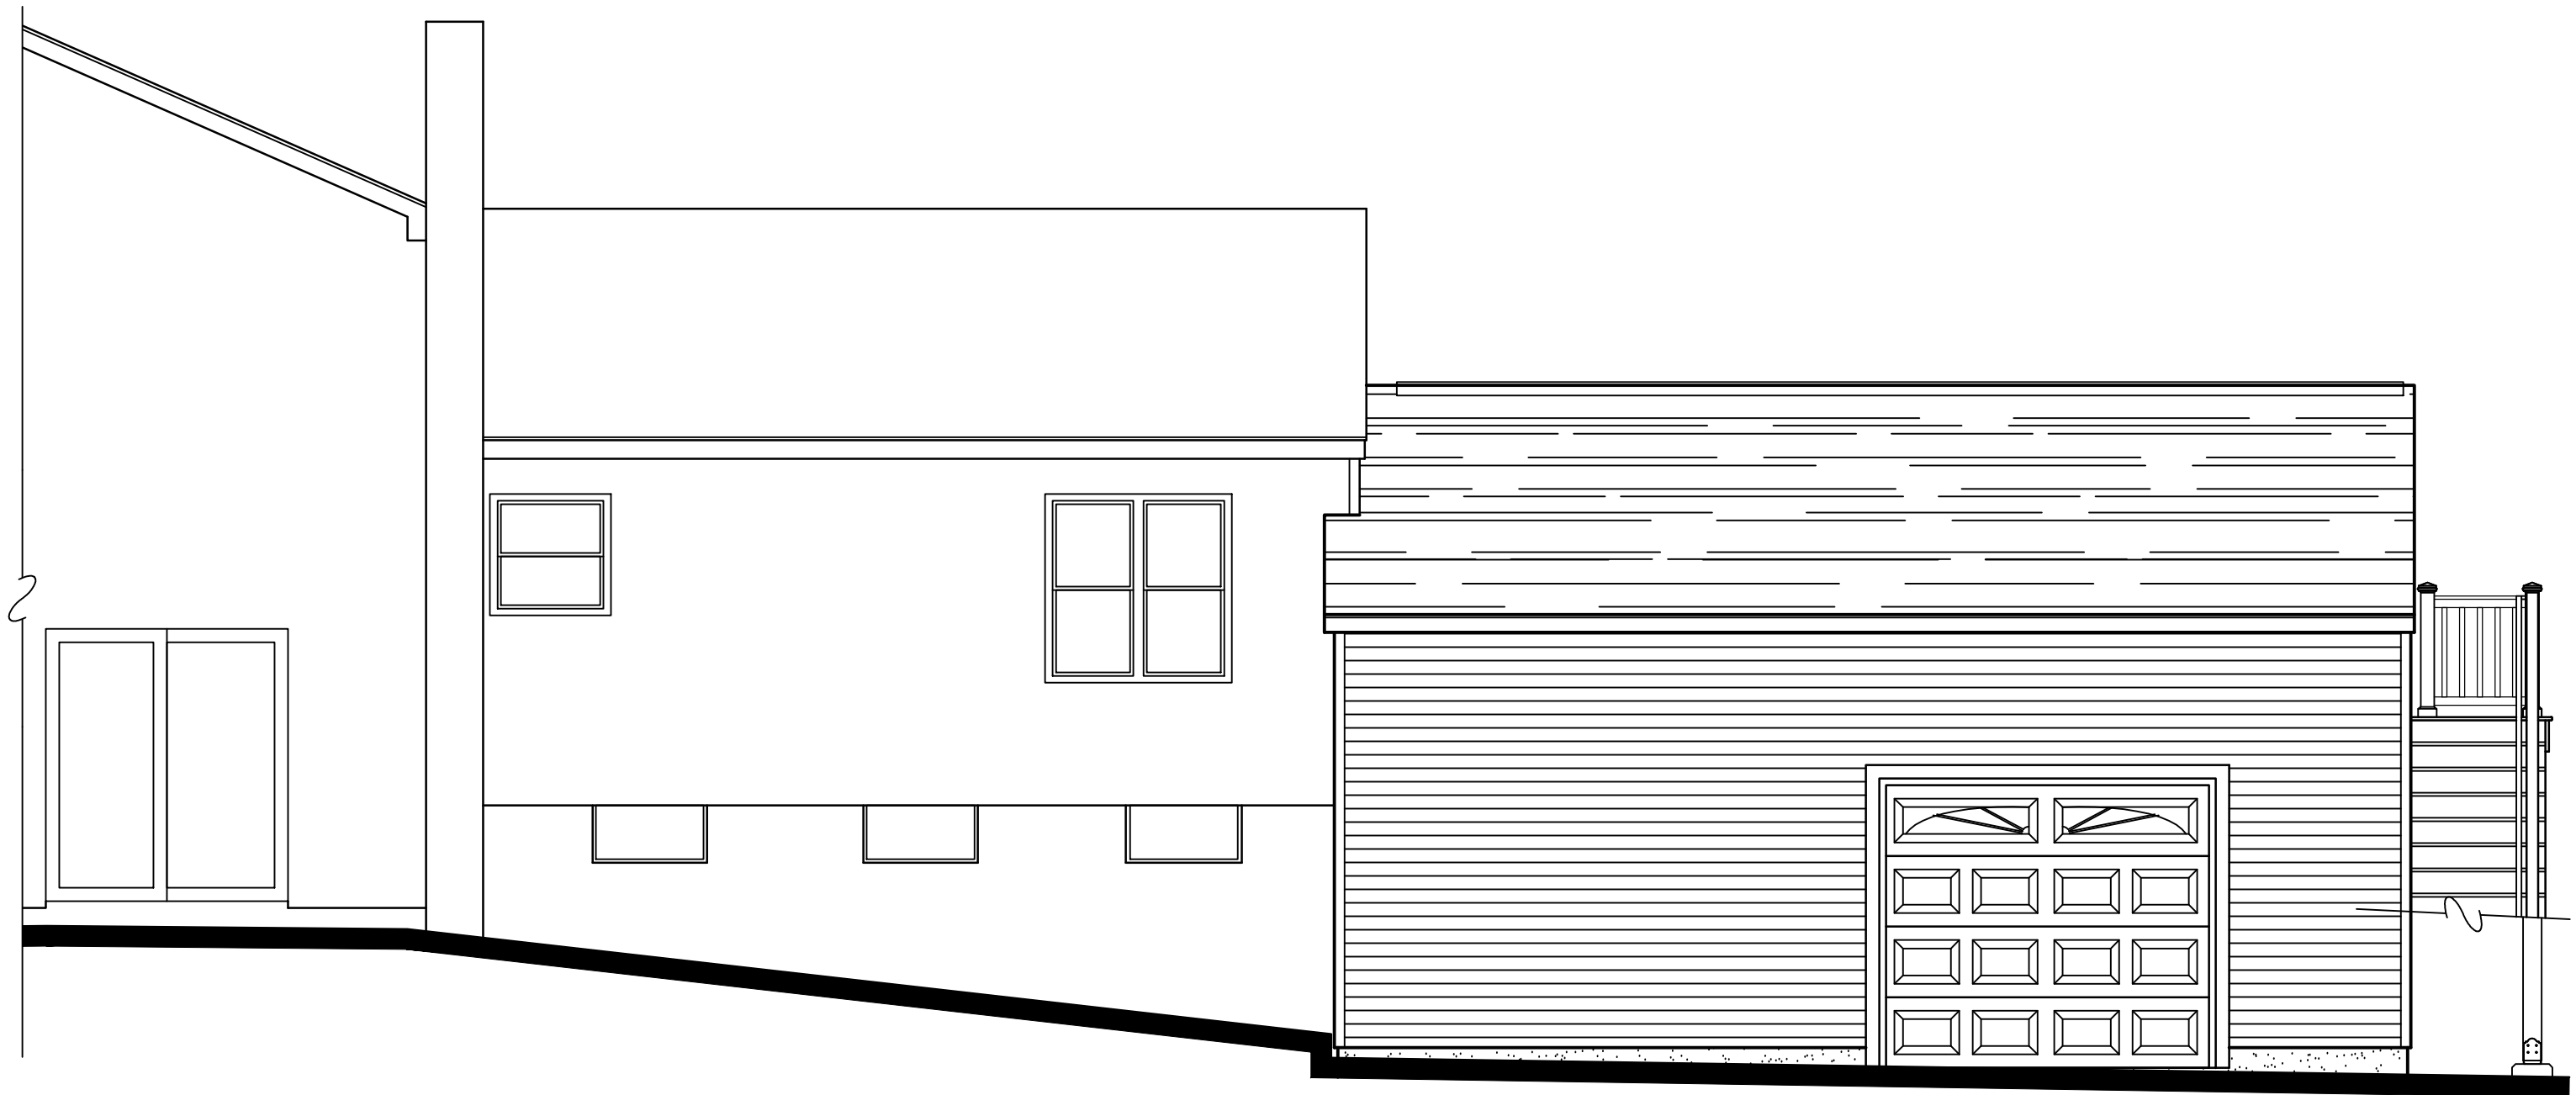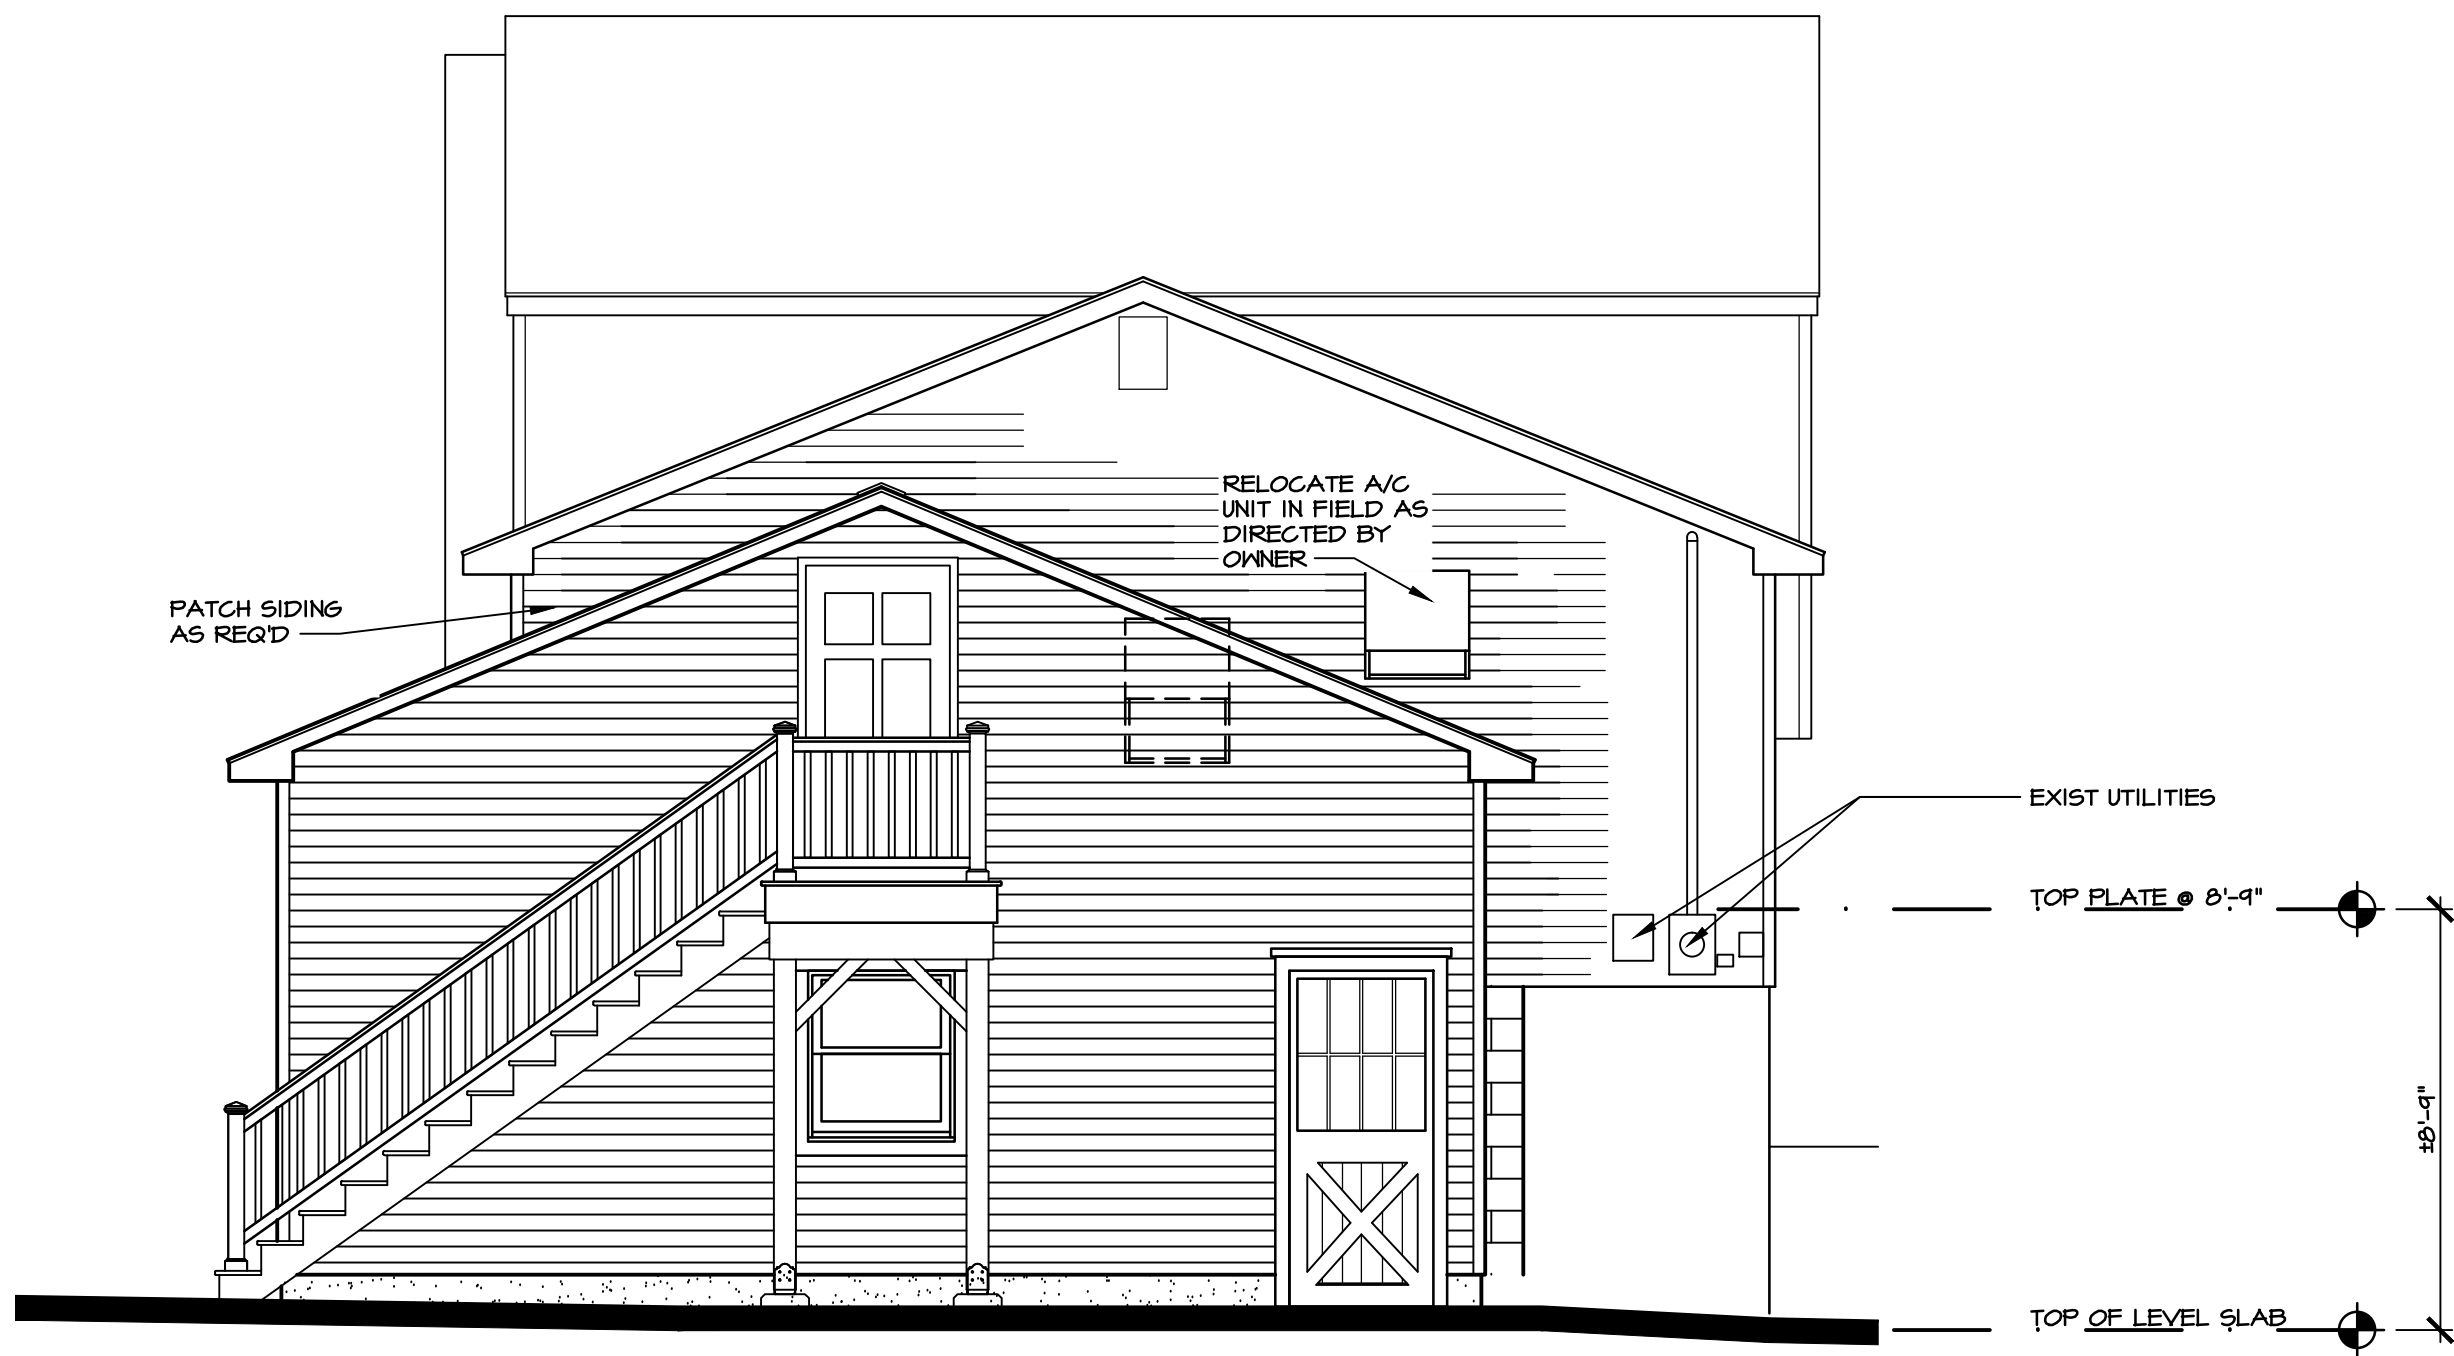


2
8 PRELIMINARY EAST ELEVATION
SCALE: 1/4"=1'-0"

3
8 PRELIMINARY SOUTH ELEVATION
SCALE: 1/4"=1'-0"

project no.
25-08
date
16 JAN 26
drawn by
SB

GARAGE ADDITION TO THE:
PERANTONI RESIDENCE
12 DANA PLACE
WAPPINGERS FALLS, NY

PRELIMINARY ELEVATIONS AND TRUSS TYPE SCHEMATIC
**MAZZARELLI ARCHITECTURE
+ PLANNING, PC**
44 NORTH CLOVER STREET
ROCKY HILL, CT 06218
845-483-0215

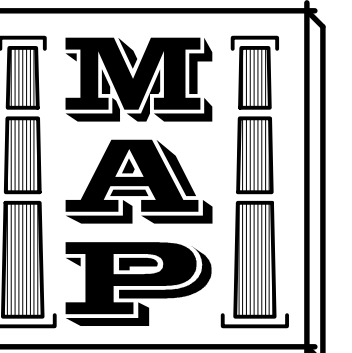

PURSUANT TO SECTION 645 (b) OF
THE REGULATION OF THE
COMMISSIONERS OF EDUCATION
(AUTHORIZES) ALTERATIONS TO THIS
DOCUMENT IS A VIOLATION OF THE LAW

DISTRIBUTION:
DISCUSSION

