

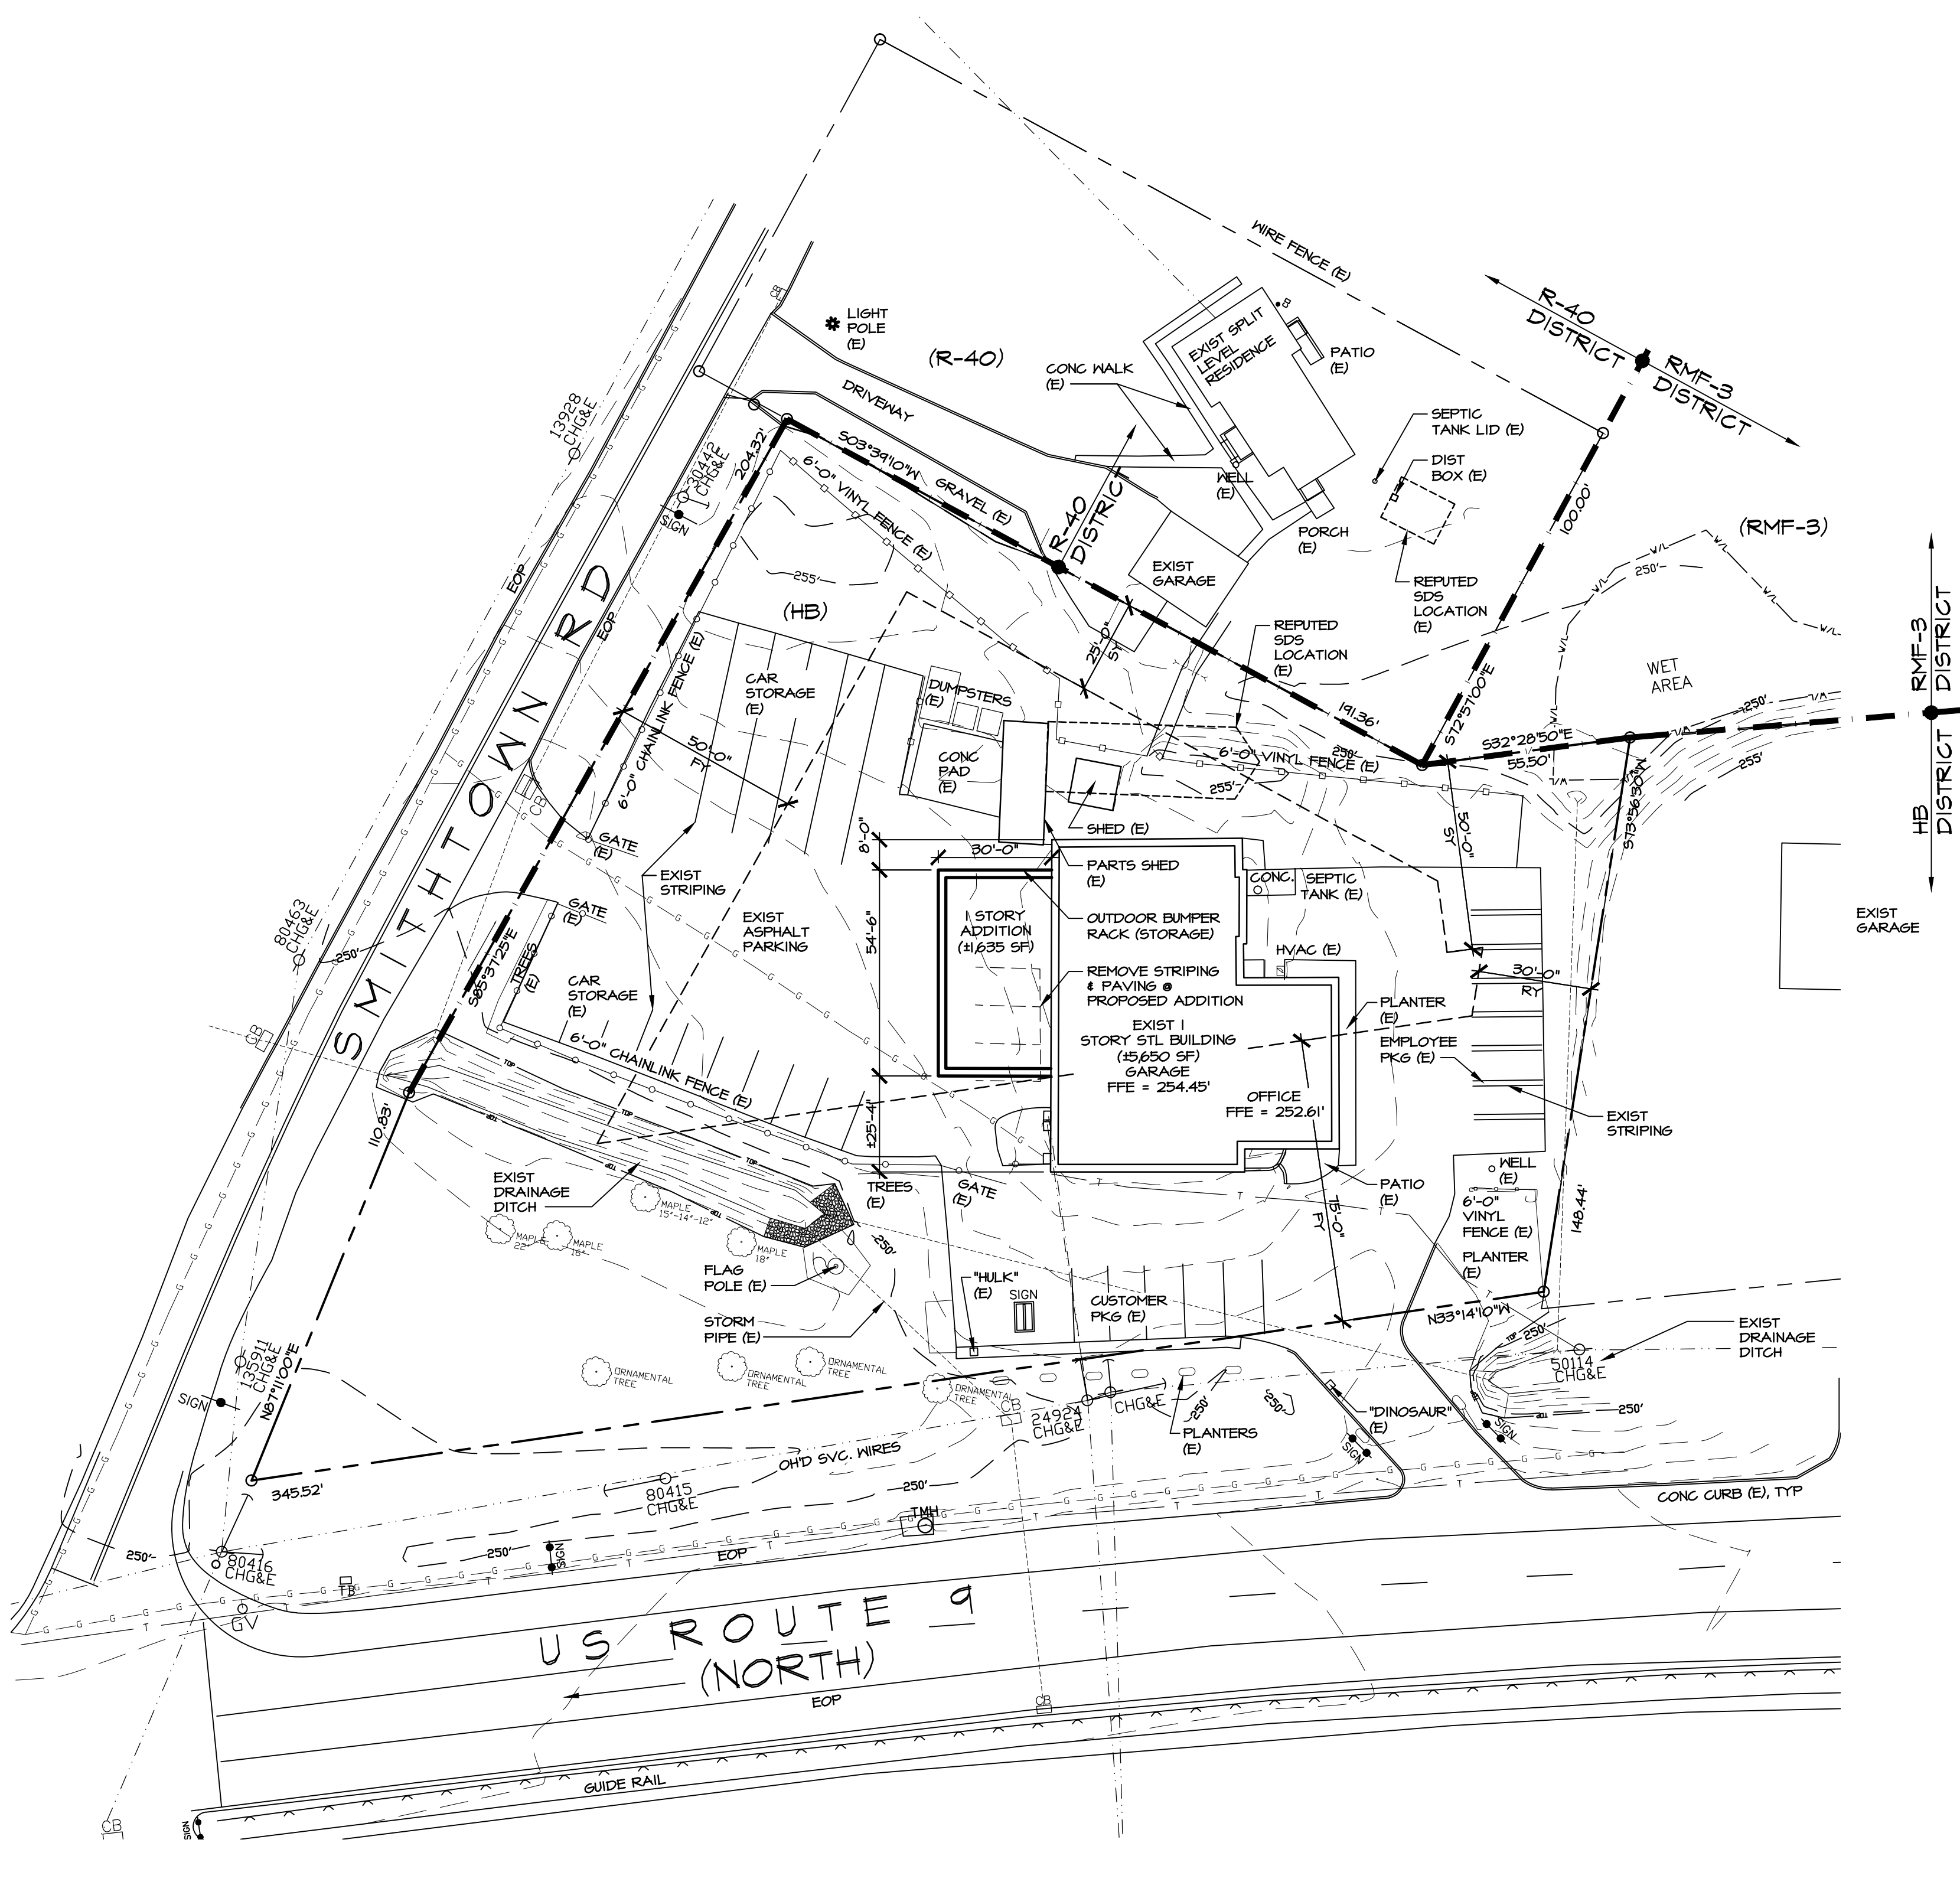
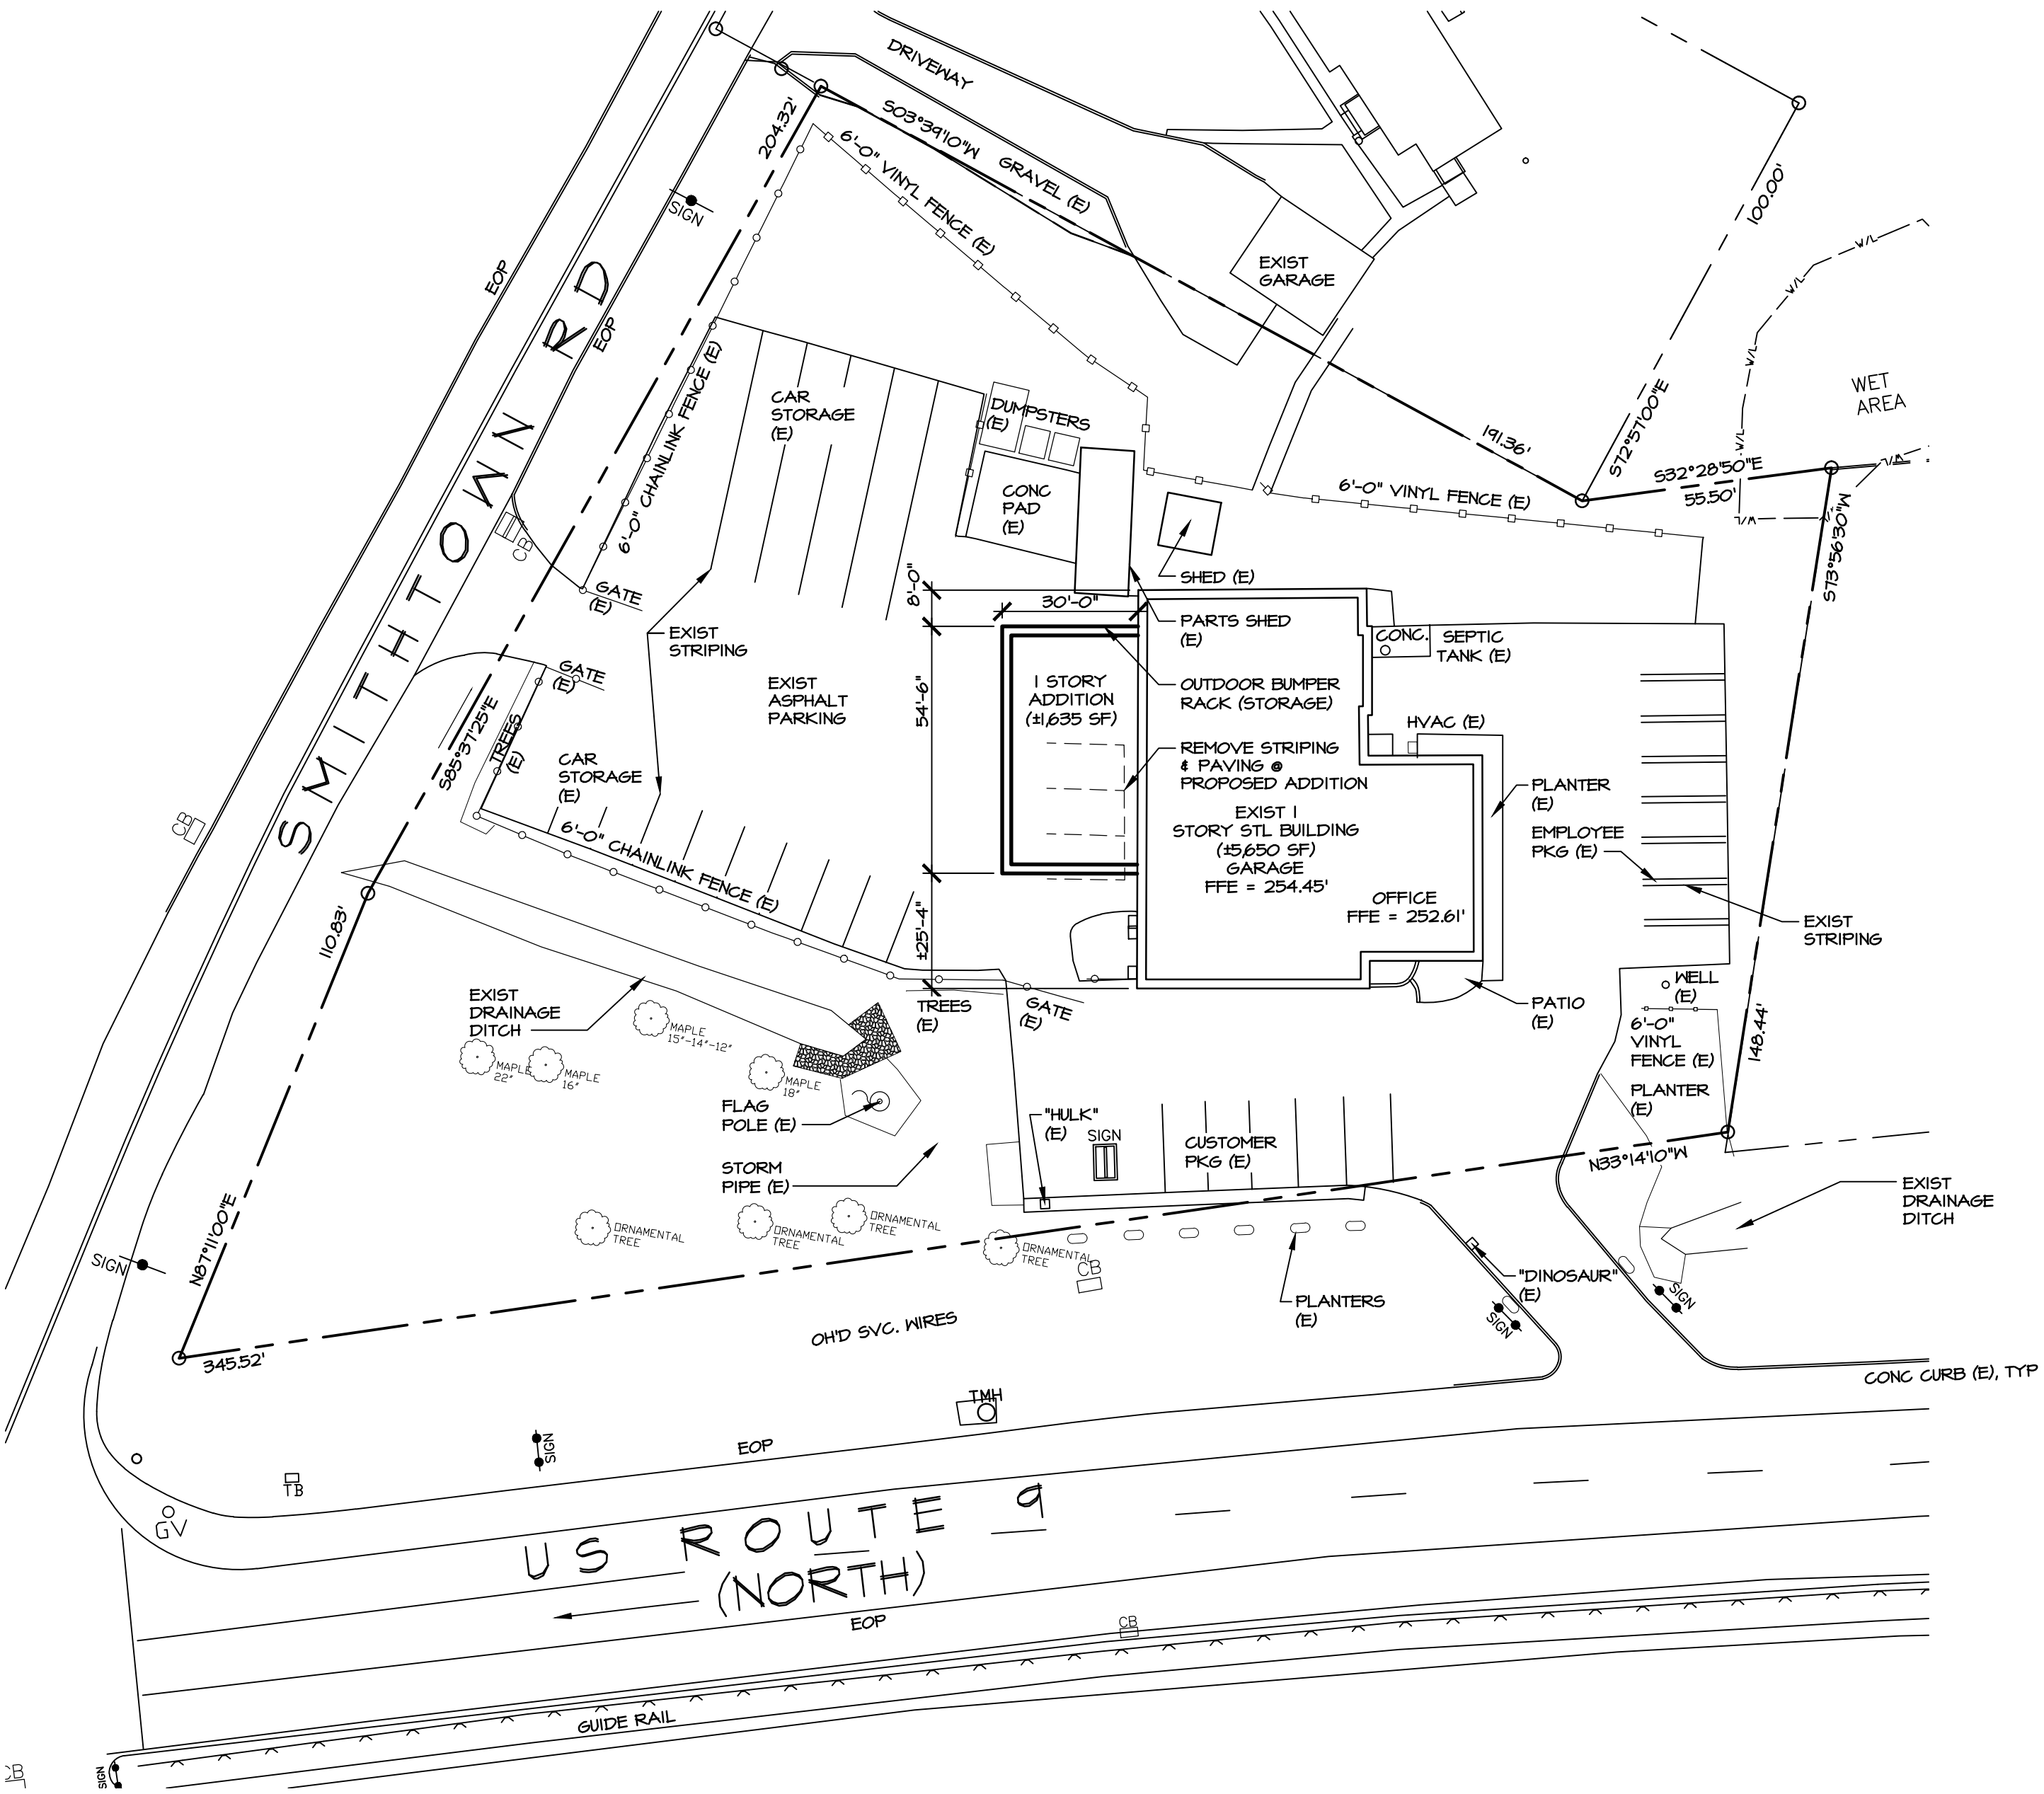
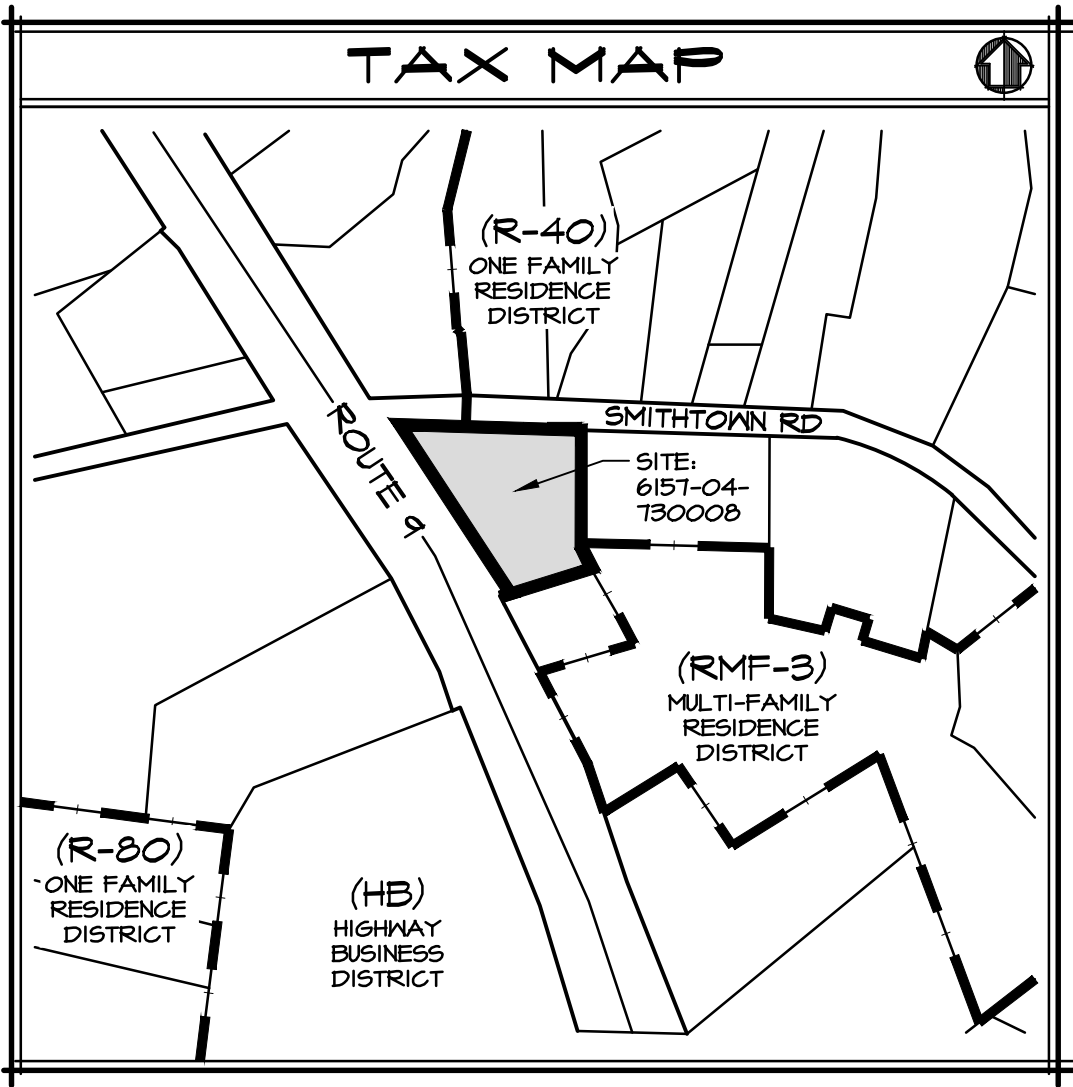


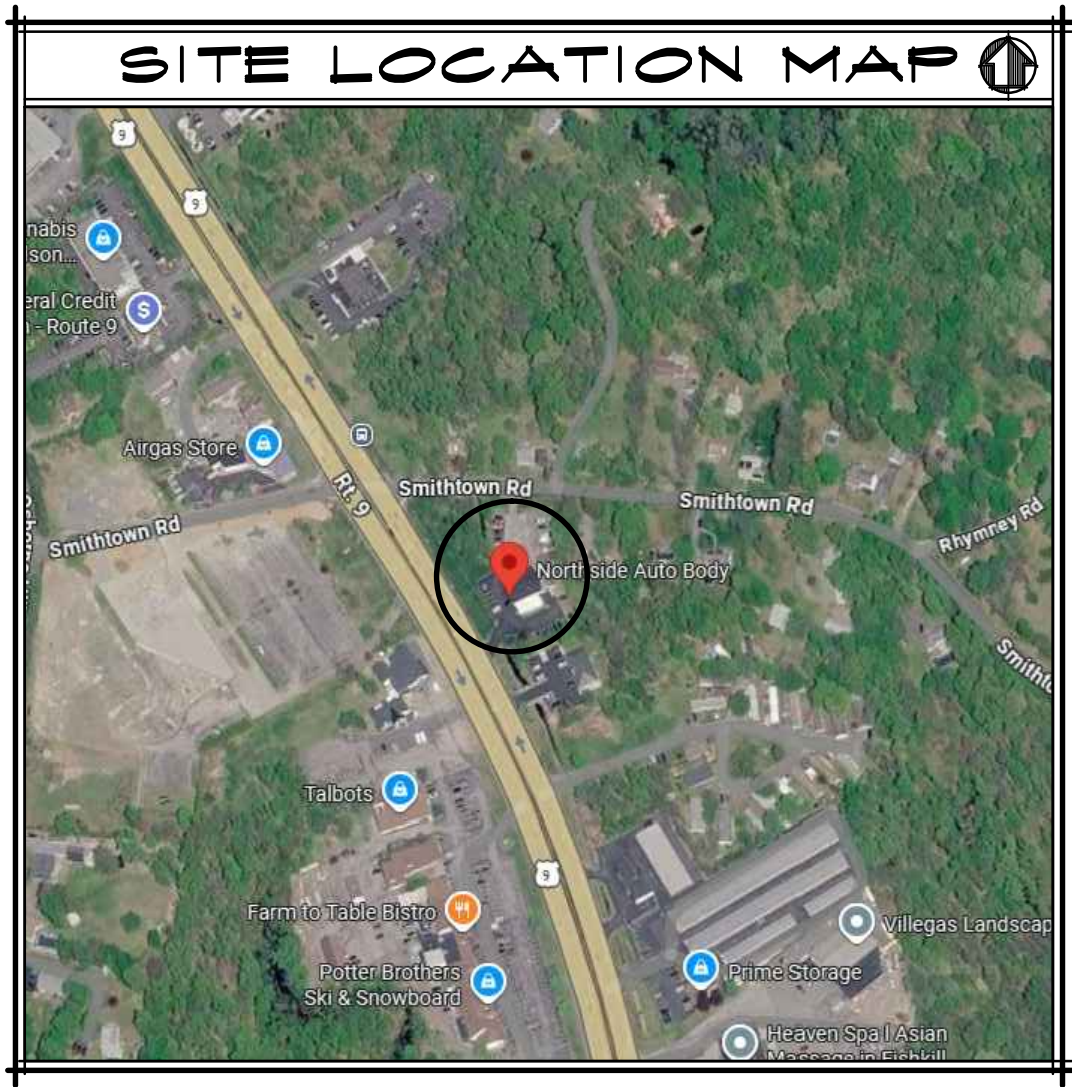

project no.	26-04
date	15 JULY 26
drawn by	SB

ADDITION AND RENOVATIONS TO:
NORTHSIDE AUTO BODY
1106 NYS ROUTE 9
WAPPINGER, NY

"SKETCH" SITE PLANS AND MAPS
MAZZARELLI ARCHITECTURE + PLANNING, PC
44 NORTH CLOVER STREET
WAPPINGER, NY 12091
845-463-0215

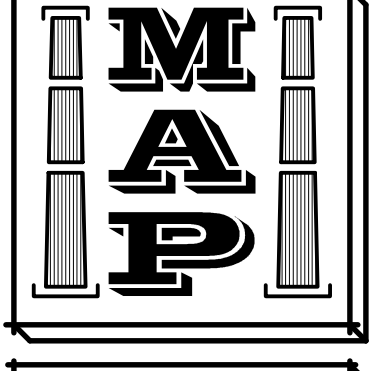

PURSUANT TO SECTION 645 (b) OF THE REGULATION OF THE COMMISSIONERS OF EDUCATION (AUTHORIZES) ALTERATIONS TO THIS DOCUMENT IS A VIOLATION OF THE LAW

DISTRIBUTION:
DISCUSSION

