

310

422

- BUILDING LINE
- BUILDING GARAGE LINE
- BUILDING ROOF LINE
- CONCRETE PAD LINE
- CONCRETE HATCH
- MAJOR CONTOUR LINE
- MINOR CONTOUR LINE
- CURB LINE
- LIMIT OF DISTURBANCE LINE
- SWPPP DRAINAGE AREA BOUNDARY LINE
- DRIVEWAY LINE
- EASEMENT LINE
- SILT FENCE LINES
- FENCE LINES

- GUIDERAIL LINES
- MATCHLINES
- PARKING STALL STRIPE
- SWPPP (CONSTRUCTION) PHASING LINE
- PROPERTY LINE
- ROAD CENTERLINE
- EDGE OF PAVEMENT LINE
- SEPTIC SYSTEM LATERALS
- BUILDING SETBACK LINES
- SEWER MAIN LINES
- SEWER SERVICE LINES
- SEWER FORCE MAIN LINES
- EDGE OF SIDEWALK LINES
- STORM DRAIN LINES

STRIPING LINE
LIMIT OF TREE CLEARING LINES
WATER MAIN LINES
WATER SERVICE LINES
LIMIT OF WETLAND DISTURBANCE LINE
LIMIT OF WETLAND MITIGATION LINE
DRAINAGE SWALE




1. ALL WORK TO BE PERFORMED TO THE SPECIFICATIONS OF THE TOWN OF WAPPINGERS FALLS.
2. ALL TOPSOIL, ROOTS, STUMPS AND OTHER DELETERIOUS MATERIAL SHALL BE REMOVED FROM ALL CONSTRUCTION AREAS.
3. ALL FILL FOR POND CONSTRUCTION, BELOW BUILDINGS AND PAVEMENT TO BE COMPACTED TO 95% OF MAXIMUM DRY DENSITY AS DETERMINED BY MODIFIED PROCTOR COMPACTION TEST ASTM D1557.
4. CELLAR, ROOF AND FOOTING DRAINS SHALL CONNECT TO THE STORM DRAINAGE SYSTEM OR OTHER FREE-FLOWING OUTLET AT A MINIMUM SLOPE OF 0.5%. FOOTING DRAIN SHALL BE INSTALLED BENEATH BOTTOM OF FOOTING.
5. COMPLETION OF GRADING AND BASIN, BERMS AFTER OCTOBER 15 SHALL REQUIRE MULCHING AND ANCHORING IN ACCORDANCE WITH NOTES ENTITLED "EROSION & SEDIMENT CONTROL".
6. ALL SLOPES IN EXCESS OF 3H:1V SHALL BE CONSTRUCTED WITH LOCALLY AVAILABLE GLACIAL TILL. THE EMBANKMENT FILL SHALL BE PLACED IN SIX-INCHTHICK LIFTS. EACH LIFT SHALL BE PLACED AND COMPACTED TO 95% OF MAXIMUM DRY DENSITY AS DETERMINED BY MODIFIED PROCTOR COMPACTION TEST ASTM D1557.
7. CONSTRUCT POND EMBANKMENT WITH LOCALLY AVAILABLE GLACIAL TILL WITH 3H:1V SIDE SLOPES OR AS NOTED ON PLAN. THE EMBANKMENT FILL SHALL BE PLACED IN A SIX-INCH THICK CONTINUOUS LAYER OVER THE ENTIRE LENGTH EACH LIFT SHALL BE PLACED AT OPTIMUM MOISTURE CONTENT AND COMPACTED TO 95% OF MAXIMUM DRY DENSITY AS DETERMINED BY MODIFIED PROCTOR COMPACTION TEST ASTM D1557.
8. STABILIZATION OF POND BERMS, AND ALL SLOPES IN EXCESS OF 3H:1V IN ACCORDANCE WITH "EROSION AND SEDIMENTATION CONTROL NOTES".
9. SOIL RESTORATION SHALL BE APPLIED TO ALL DISTURBED AREAS THAT WILL REMAIN AS PERVIOUS SURFACES. SOIL RESTORATION SHALL CONSIST OF THE FOLLOWING:
 - 9.A. APPLY 3 INCHES OF COMPOST OVER SUBSOIL.
 - 9.B. TILL COMPOST INTO SUBSOIL TO A DEPTH OF AT LEAST 12 INCHES USING A CAT-MOUNTED RIPPER, TRACTOR MOUNTED DISC, OR TILLER, MIXING AND CIRCULATING AIR AND COMPOST INTO SUB-SOILS.
 - 9.C. ROCK-PICK UNTIL UPLIFTED STONE/ROCK MATERIALS OF FOUR INCHES AND LARGER SIZE ARE CLEANED OFF THE SITE.
 - 9.D. APPLY TOPSOIL TO A DEPTH OF 6 INCHES.
 - 9.E. VEGETATE IN ACCORDANCE WITH LANDSCAPE PLAN.

[illegible]

DRAWING STATUS		ISSUE DATE: 08/05/2026	
THIS SHEET IS PART OF THE PLAN SET ISSUED FOR		SHEET NUMBER	
☐ CONCEPT APPROVAL	N/A	OF	N/A
☒ PLANNING BOARD APPROVAL	4	OF	7
☐ OCCDH REALTY SUBDIVISION APPROVAL	N/A	OF	N/A
☐ OCCDH WATERMAIN EXTENSION APPROVAL	N/A	OF	N/A
☐ NYSDEC APPROVAL	N/A	OF	N/A
☐ NYSDOT APPROVAL	N/A	OF	N/A
☐ OTHER	N/A	OF	N/A
☐ FOR BID	N/A	OF	N/A
☐ FOR CONSTRUCTION	N/A	OF	N/A
THIS PLAN SET HAS BEEN ISSUED SPECIFICALLY FOR THE APPROVAL OR ACTION NOTED ABOVE AND SHALL NOT BE USED FOR ANY OTHER PURPOSE. THIS SHEET SHALL BE CONSIDERED INVALID UNLESS ACCOMPANIED BY ALL SHEETS OF THE DENOTED PLAN SET(S).			

COPIES OF THIS DOCUMENT
WITHOUT AN ACTUAL OR
FACSIMILE OF THE
ENGINEER'S SIGNATURE
AND AN ORIGINAL STAMP IN
RED OR BLUE INK SHALL BE
CONSIDERED INVALID.

UNAUTHORIZED
ALTERATIONS OR
ADDITIONS TO THIS
DOCUMENT BEARING THE
SEAL OF A LICENSED
PROFESSIONAL ENGINEER
IS A VIOLATION OF
SECTION 7209 SUBSECTION
2 OF THE NEW YORK STATE
EDUCATION LAW.

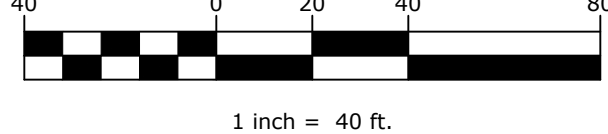

1. SITE DISTURBANCE SHALL BE LIMITED TO THE MINIMUM NECESSARY GRADING AND VEGETATION REMOVAL REQUIRED FOR CONSTRUCTION WITHIN THE LIMITS OF DISTURBANCE AS SHOWN ON THE PLANS.
2. ORANGE CONSTRUCTION FENCE LOCATIONS AROUND ALL SECTED SYSTEM AREAS SHALL BE STAKED BY A SURVEYOR AND INSTALLATION SHALL BE CONFIRMED BY THE ENGINEER. ALL ORANGE CONSTRUCTION FENCING SHALL BE MAINTAINED THROUGHOUT CONSTRUCTION TO PROTECT THE SEPTIC SYSTEM. ORANGE CONSTRUCTION FENCING SHALL ONLY BE REMOVED AT TIME ACTUAL CONSTRUCTION OF THE SEPTIC SYSTEM.
3. TEMPORARY EROSION CONTROL MEASURES, INCLUDING SILT FENCES, TEMPORARY SWALES, STONE CHECK DAMS, TEMPORARY SEDIMENT BASINS, RIP-RAP PROTECTION SHALL BE INSTALLED PRIOR TO GROUND DISTURBANCE FOR GRADING AND CONSTRUCTION OF THE PROPOSED ROADWAY OR DWELLING UNITS.
4. ALL DISTURBED AREAS SHALL BE SEEDED AND MULCHED AS SOON AS PRACTICAL, FOLLOWING DISBURTANCE TO STABILIZE BARE SOIL AND PROMOTE THE PROMPT RE-ESTABLISHMENT OF VEGETATION:
 - a. AN ADEQUATE SEEDED SHALL BE PREPARED BY SCARIFYING COMPACTED SOIL AND REMOVING SURFACE DEBRIS AND OBSTACLES.
 - b. DISTURBED AREAS SHALL BE RESEEDED TEMPORARILY FOLLOW FOR PERIODS GREATER THAN 30 DAYS SHALL BE SEEDED AT THE FOLLOWING RATE TO PRODUCE TEMPORARY GROUND COVER: 30 LBS PER ACRE (ANNUAL RYE GRASS) FOR WINTER. DURING THE WINTER, USE 100 LBS CERTIFIED "AROSTOOK" WINTER RYE (CEREAL RYE) PER ACRE.
 - c. PERMANENT SEEDED SHALL BE APPLIED ON 4" MIN TOPSOIL AT THE FOLLOWING RATE:
 1. 8 LBS EMPIRE BIRDFOOT TREFOIL OR COMMON WHITE CLOVER PER ACRE PLUS
 2. 20 LBS TALL FESCUE PER ACRE PLUS
 3. 2 LBS REDTOP OR 0.5 LBS RYEGRASS (PERENNIAL) PER ACRE
4. ALL SEEDED SHALL BE PERFORMED USING THE BROADCAST METHOD OR HYDROSEEDING, UNLESS OTHERWISE APPROVED.
- 4.5. ALL DISTURBED AREAS SHALL BE STABILIZED SUBSEQUENT TO SEEDING BY APPLYING 1" OF WHEAT STRAW MULCH PER ACRE. STRAW MULCH SHALL BE ANCHORED BY APPLYING 750 LBS OF WOOD FIBER MULCH PER ACRE WITH A HYDROSEDER, OR TUCKING THE MULCH UNDER SMOOTH DISKS OF OTHER HYDROSEDER. ANCHORING TOOLS TO A DEPTH OF 3". MULCH ANCHORING TOOLS SHALL BE PULLED ACROSS SLOPES ALONG TOPOGRAPHIC CONTOURS.
5. ALL EROSION AND SEDIMENTATION CONTROL MEASURES AND DRAINAGE STRUCTURES SHALL BE INSPECTED FOLLOWING EVERY RAIN EVENT, AND MAINTENANCE AND REPAIRS SHALL BE PERFORMED PROMPTLY TO MAINTAIN PROPER FUNCTION. TRAPPED SEDIMENT SHALL BE REMOVED AND DEPOSITED IN A PROTECTED AREA IN A PROPER MANNER WHICH WILL NOT RESULT IN EROSION.
6. TEMPORARY CONTROL MEASURES SHALL REMAIN IN PLACE UNTIL DISTURBED AREAS ARE PERMANENTLY STABILIZED AND GROUND COVER IS COMPLETELY REESTABLISHED. FOLLOWING STABILIZATION, TEMPORARY MEASURES SHALL BE REMOVED TO AVOID INTERFERENCE WITH DRAINAGE.
7. ALL STORM INLETS TO BE PROTECTED FROM SEDIMENTATION DURING CONSTRUCTION
8. SYNTHETIC OR ORGANIC SOIL STABILIZERS MAY NOT BE USED.
9. MULCH NETTING SUCH AS PAPER, JUTE, EXCELOR, COTTON OR PLASTIC MAY BE USED STAPLE IN PLACE, OVER HAY OR STRAW MULCH. USE A DEGRADABLE NETTING IN AREAS TO BE MOVED.
10. STABILIZATION OF STEEP SLOPES SHALL BE ACHIEVED BY APPLYING SEEDED WITH THE FOLLOWING MIXTURE AND THEN COVERING WITH AN APPROVED ROLLED EROSION CONTROL PRODUCT:

MATERIAL	lbs/Acre
PERENNIAL RYE GRASS	30
CROWN VETCH	12
SPREADING FESCUE	25
11. OPTIMUM SEEDING PERIODS ARE 3/15-6/1 AND 8/1-10/15.
12. FOR CONSTRUCTION THAT OCCURS DURING WINTER MONTHS (I.E. NOVEMBER 15 - APRIL 1) ADDITIONAL MEASURES SHALL BE TAKEN IN ACCORDANCE WITH THE STANDARD & SPECIFICATIONS FOR WINTER STABILIZATION SECTION OF THE NEW YORK STATE STANDARDS AND SPECIFICATIONS FOR EROSION CONTROL, LATEST VERSION AS PUBLISHED BY THE NYSDCE SUCH AS BUT NOT LIMITED TO THE FOLLOWING:

- ENSURE COMPLIANCE WITH SNOW STORAGE STOCKPILE AREAS
- SNOW STOCKPILES AT CONSTRUCTION ENTRANCE SHALL BE OUTSIDE THE STABILIZED CONSTRUCTION ENTRANCE TO ENSURE THE FUNCTIONALITY OF THE EROSION CONTROL MEASURE.
- MAINTAIN BUFFERS TO ALL PERMITTER SLOPE FINISHES.
- INSTALL ADDITIONAL SLOPE FENCE AS NECESSARY FOR ANY DISTURBED AREAS ADJACENT TO WATER BODY.
- PROVIDE MAINTENANCE OF ALL DRAINAGE STRUCTURE TO KEEP CLEAR OF SNOW, ICE, DEBRIS, ETC.
- IN AREAS WHERE SOIL DISTURBANCE ACTIVITY HAS TEMPORARILY OR PERMANENTLY CEASED, THE APPLICATION OF SOIL STABILIZATION MEASURES SHALL BE COMPLETED AT THE END OF THE NEXT BUSINESS DAY AND COMPLETED WITHIN THREE (3) DAYS. ROLLED EROSION CONTROL BLANKETS MUST BE USED ON ALL SLOPES 3 HORIZONTAL TO 1 VERTICAL OR STEEPER.
- IF STRAW MULCH ALONE IS USED FOR TEMPORARY STABILIZATION, IT SHALL BE APPLIED AT DOUBLE THE STANDARD RATE OF 2 TONS PER AC, MAKING THE APPLICATION RATE 4 TONS PER AC. OTHER MANUFACTURED MULCHES SHOULD BE APPLIED AT DOUBLE THE MANUFACTURER'S RECOMMENDATION.
- TO ENSURE PROPER STABILIZATION OF DISTURBED SOIL, IN ADVANCE OF A MELT EVENT, AREAS OF DISTURBED SOIL SHOULD BE STABILIZED AT THE END OF EACH WORK DAY UNLESS:
 - WORK WILL RESUME WITHIN 24 HOURS IN THE SAME AREA AND NO PRECIPITATION IS FORECAST OR;
 - THE WORK IS IN DISTURBED AREAS THAT COLLECT AND RETAIN RUNOFF, SUCH AS OPEN TRENCHES, TRENCHES, FOUNDATIONS, EXCAVATIONS, OR WATER MANAGEMENT AREAS.
- USE STONE PATHS TO STABILIZE ACCESS PERIMETERS OF BUILDINGS UNDER CONSTRUCTION AND AREAS WHERE CONSTRUCTION VEHICLE TRAFFIC IS ANTICIPATED. STONE PATHS SHOULD BE A MINIMUM 10 FEET IN WIDTH BUT WIDER AS NECESSARY TO ACCOMMODATE EQUIPMENT.

**ENGINEERING
& SURVEYING
PROPERTIES**
Achieving Successful Results
with Innovative Designs

MONTGOMERY OFFICE
71 CLINTON STREET
MONTGOMERY, NY 12549
Ph: (845) 457-7727
WWW.EP-PC.COM

JOSEPH W. & CARLIN D. FLYNN
340 SOUTH RIVER ROAD
TOWN OF WAPPINGER
DUTCHESS COUNTY, NEW YORK

JOB #:	1248.03	DRAWN BY:	SC
DATE:	04/23/2026	SCALE:	1"=40'
REVISION:	1 - 08/05/26	TAX LOT:	5956-4-930485

C-103

©COPYRIGHT 2026 ENGINEERING & SURVEYING PROPERTIES. PC

SCALE: 1"=20'H
1"=2'V

SCALE: 1"=20'H
1"=2'V


[illegible]

DRAWING STATUS		ISSUE DATE:	
THIS SHEET IS PART OF THE PLAN SET ISSUED FOR		08/05/2026	
		SHEET NUMBER	
☐ CONCEPT APPROVAL	N/A	OF	N/A
☒ PLANNING BOARD APPROVAL	5	OF	7
☐ OCDOH REALTY SUBDIVISION APPROVAL	N/A	OF	N/A
☐ OCDOH WATERMAIN EXTENSION APPROVAL	N/A	OF	N/A
☐ NYSDEC APPROVAL	N/A	OF	N/A
☐ NYSDOT APPROVAL	N/A	OF	N/A
☐ OTHER	N/A	OF	N/A
☐ FOR BID	N/A	OF	N/A
☐ FOR CONSTRUCTION	N/A	OF	N/A
THIS PLAN SET HAS BEEN ISSUED SPECIFICALLY FOR THE APPROVAL OR ACTION NOTED ABOVE AND SHALL NOT BE USED FOR ANY OTHER PURPOSE. THIS SHEET SHALL BE CONSIDERED INVALID UNLESS ACCOMPANIED BY ALL SHEETS OF THE DENOTED PLAN SET(S).			

COPIES OF THIS DOCUMENT WITHOUT AN ACTUAL OR FACSIMILE OF THE ENGINEER'S SIGNATURE AND AN ORIGINAL STAMP IN RED OR BLUE INK SHALL BE CONSIDERED INVALID.

UNAUTHORIZED
ALTERATIONS OR
ADDITIONS TO THIS
DOCUMENT BEARING THE
SEAL OF A LICENSED
PROFESSIONAL ENGINEER
IS A VIOLATION OF
SECTION 7209 SUBSECTION
2 OF THE NEW YORK STATE
EDUCATION LAW.


JAY SAMUELSON, P.E.
NEW YORK LICENSE # 080023

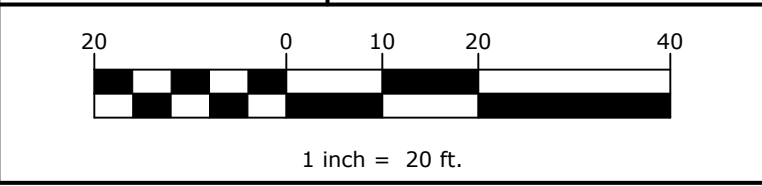

ENGINEERING & SURVEYING PROPERTIES
Achieving Successful Results with Innovative Designs

MONTGOMERY OFFICE
71 CLINTON STREET
MONTGOMERY, NY 12549
Ph: (845) 457-7727
WWW.EP-PC.COM

PROFILES

JOSEPH W. & CARLIN D. FLYNN
340 SOUTH RIVER ROAD
TOWN OF WAPPINGER
DUTCHESS COUNTY, NEW YORK

DATE:	1248.03	SCALE:	SC
REVISION:	04/23/2026	TAX LOT:	1"=20'
	1 - 08/05/26		5956-4-930485

C-201


© COPYRIGHT 2026 ENGINEERING & SURVEYING PROPERTIES, PC

1. THE DESIGN, CONSTRUCTION AND INSTALLATION SHALL BE IN ACCORDANCE WITH THIS PLAN AND GENERALLY ACCEPTED STANDARDS IN EFFECT AT THE TIME OF CONSTRUCTION WHICH INCLUDE:

- "APPENDIX 75-A, WASTE TREATMENT - INDIVIDUAL HOUSEHOLD SYSTEMS, NEW YORK STATE SANITARY CODE."
- "NEW YORK STATE DESIGN STANDARDS FOR INTERMEDIATE SIZED WASTEWATER TREATMENT SYSTEMS," NYSDEC
- "RESIDENTIAL ONSITE WASTEWATER TREATMENT SYSTEMS, DESIGN HANDBOOK," NEW YORK STATE DEPARTMENT OF HEALTH
- "PLANNING THE SUBDIVISION AS PART OF THE TOTAL ENVIRONMENT," NEW YORK STATE DEPARTMENT OF HEALTH
- "NEW YORK STATE DEPARTMENT OF HEALTH AND DUTCHESS COUNTY ENVIRONMENTAL HEALTH SERVICES DIVISION POLICIES, PROCEDURES AND STANDARDS."
- "DUTCHESS COUNTY AND NEW YORK STATE SANITARY CODES."
- "DUTCHESS COUNTY ENVIRONMENTAL HEALTH SERVICES DIVISION CERTIFICATE OF APPROVAL LETTER."

3. THIS PLAN IS APPROVED AS MEETING THE APPROPRIATE AND APPLIED TECHNICAL STANDARDS, GUIDELINES, POLICIES AND PROCEDURES FOR ARRANGEMENT OF SEWAGE DISPOSAL, AND TREATMENT AND WATER SUPPLY SYSTEMS. THE FOLLOWING IS THE CONDITION OF THIS APPROVAL. A CONSTRUCTION INSPECTION BY A REPRESENTATIVE OF THE DC EHSD SHALL BE DONE TO DETERMINE THAT CONSTRUCTION AT THE TIME OF INSPECTION WAS COMPLETED IN GENERAL CONFORMANCE WITH THE APPROVED PLANS AND ANY AMENDMENT THEREOF.
4. APPROVAL OF ANY PLAN(S) OR AMENDMENT THERETO SHALL BE VALID FOR A PERIOD OF 5 YEARS FROM THE DATE OF APPROVAL. FOLLOWING THE EXPIRATION OF SAID APPROVAL, THE PLANS(S) SHALL BE RE-SUBMITTED TO THE COMMISSIONER OF HEALTH FOR CONSIDERATION FOR RE-APPROVAL, RE-SUBMISSION OR REVISED SUBMISSION OF PLANS AND/OR ASSOCIATED DOCUMENTS SHALL BE SUBJECT TO COMPLIANCE WITH THE TECHNICAL STANDARDS, GUIDELINES, POLICIES AND PROCEDURES IN EFFECT AT THE TIME OF THE RE-SUBMISSION.
5. THE DC EHSD SHALL BE CONTACTED PRIOR TO THE COMMENCEMENT OF THE HOME CONSTRUCTION AND/OR ISSUANCE OF A BUILDING PERMIT FOR A PRE-CONSTRUCTION INSPECTION TO ENSURE THAT THE ARRANGEMENTS FOR WATER SUPPLY AND SEWAGE DISPOSAL ARE COMPLETED IN ACCORDANCE WITH THE APPROVED PLANS AND AMENDMENTS THERETO AND GENERALLY ACCEPTED STANDARDS.
6. ALL KNOWN WELLS AND ONSITE WASTEWATER TREATMENT SYSTEMS, EXISTING OR APPROVED, LOCATED WITHIN 300 FEET OF THE PROPOSED WELLS AND ONSITE WASTEWATER TREATMENT SYSTEM ARE SHOWN ON THIS PLAN ALONG WITH ANY OTHER ENVIRONMENTAL HAZARDS IN THE AREA THAT MAY AFFECT THE DESIGN AND FUNCTIONAL ABILITY OF THE ONSITE WASTEWATER TREATMENT SYSTEM AND WELL.
7. IF THE TANK IS DELIVERED TO THE SITE IN SECTIONS, THEN IT SHALL BE DEMONSTRATED BY THE CONTRACTOR TO THE DC EHSD FIELD INSPECTOR AND/OR DESIGN PROFESSIONAL THAT THE TANK IS SEALED, WATERTIGHT AND ACCEPTABLE FOR USE. THIS SHALL REQUIRE, AT A MINIMUM, THE TANK BE FILLED WITH WATER TO OBSERVE IF IT IS IN FACT SEALED, WATERTIGHT AND ACCEPTABLE FOR USE. THE TANK MUST ALSO MEET ANY LOCAL TESTING REQUIREMENTS, INCLUDING POSSIBLE ELECTRICAL AND SAFETY STANDARDS.
8. THE PROPOSED WELL AND SERVICE LINES AS SHOWN ON THIS PLAN ARE ACCESSIBLE FOR INSTALLATION AND PLACEMENT.
9. NO CELLAR, FOOTING, FLOOR, GARAGE, OR ROOF DRAINS SHALL BE DISCHARGED INTO THE ONSITE SEWAGE DISPOSAL SYSTEM OR WITHIN 50' OF THE PROPOSED WELL.
10. ALL REQUIRED EROSION & SEDIMENT CONTROL AND ANY STORMWATER POLLUTION PREVENTION WATER QUALITY & QUANTITY CONTROL STRUCTURES, PERMANENT AND TEMPORARY, ARE SHOWN ON THE PLANS.


1. SEPTIC FILL SPECIFICATION: SAND & GRAVEL WITH A STABILIZED PERCOLATION RATE WHICH IS LESS THAN OR EQUIVALENT TO THE PERCOLATION RATE OF THE VIRGIN SOIL. (MUST BE BETWEEN 1 & 5 MINUTES PER INCH AFTER INSTANT APPLICATION OF WATER)
2. A NEW YORK STATE REGISTERED PROFESSIONAL ENGINEER SHALL CERTIFY IN WRITING TO THE DUTCHESS COUNTY DEPARTMENT OF HEALTH THAT THE FILL MATERIAL IS IN THE PROPER LOCATION, OF PROPER QUANTITY AND DIMENSIONS, AND OF PROPER QUALITY. PROPER QUALITY MUST BE DEMONSTRATED BY STABILIZED PERCOLATION TESTS, THE RESULTS OF WHICH SHALL BE SUBMITTED WITH THE PROFESSIONAL ENGINEER'S CERTIFICATION.
3. PRIOR TO THE PLACEMENT OF FILL, THE AREA OF THE SEWAGE DISPOSAL SYSTEM SHALL BE CLEARED OF DEBRIS, AND ALL BRUSH, TREES, OR OTHER VEGETATION CUT TO A MAXIMUM OF THE VIRGIN GRASS. NO TOPSOIL SHALL BE REMOVED UNLESS SPECIFICALLY INDICATED ON THE PLANS.

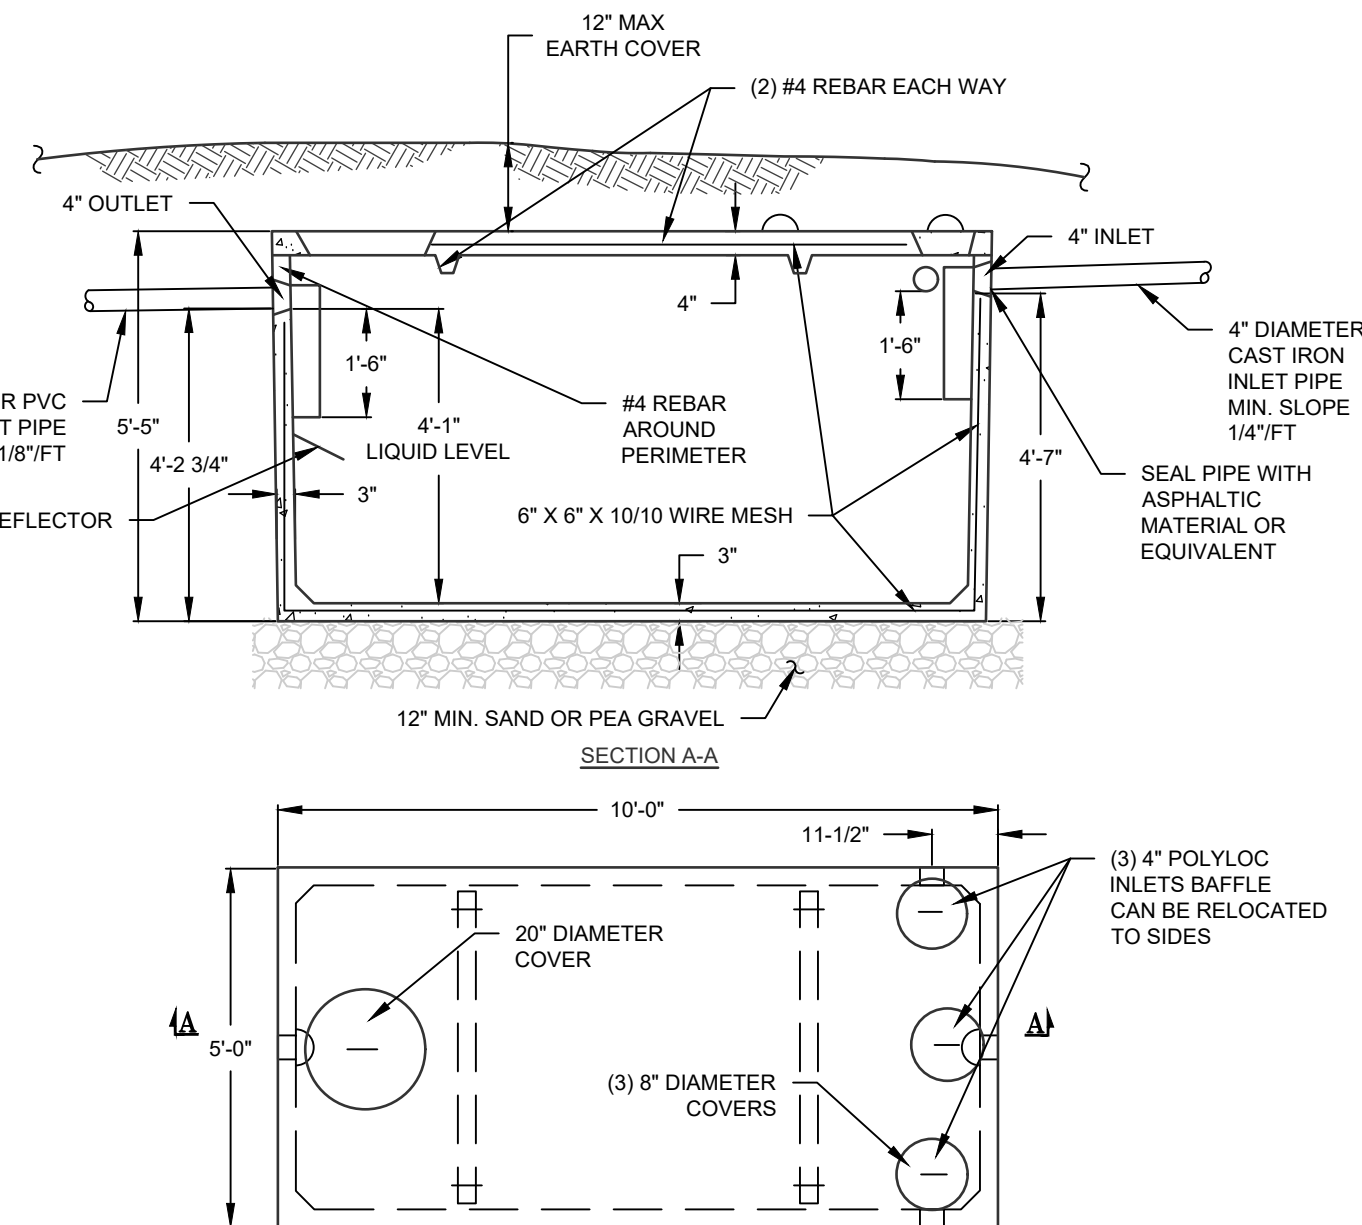

TEST HOLE #	SURFACE ELEVATION	DATE	DEPTH	DESCRIPTION
TP-01	31.2	07/22/26	0' - 6"	TOPSOIL
			6' - 24"	BROWN GRAVEL CLAY LOAM
			48' - 96"	BROWN CLAY LOAM
			OTHER	MOTTLING @ 36", GROUNDWATER @ 72", ROCK LEDGE @ 78"
TP-02	30.2	07/22/26	0' - 6"	TOPSOIL
			6' - 24"	LIGHT, DENSE CLAY LOAM
			36" - 96"	BROWN, DENSE CLAY LOAM
			OTHER	MOTTLING @ 36", LOCAL MINOR SEEPAGE @ 42", ROCK LEDGE @ 66"


PERC HOLE #	PERC HOLE DEPTH	PERC HOLE DIA	TIME	PERCOLATION TEST RUNS - STOPWATCH USED FOR ALL TESTS (TIME FOR 1" DROP IN WATER LEVEL)					STABILIZED RATE
07/22/26 PT-03	12"	12"	FINISH	01:06:10	01:21:34	01:35:37			14 MIN
			START	12:58:21	01:08:24	01:22:29			
			TIME	00:07:49	00:13:10	00:13:08			
07/22/26 PT-04	12"	12"	FINISH	01:03:50	01:10:33	01:19:23	01:29:14		9 MIN
			START	01:00:33	01:05:36	01:11:13	01:20:50		
			TIME	00:03:17	00:04:57	00:08:10	00:08:24		

STABILIZER PERG RATE (min)	FLOW RATE (GPD)	APPLICATION RATE (GPD/Sq. ft.)	REQUIRED AREA (Sq. ft.)	REQUIRED ABSORPTION FIELD LENGTH (ft) (BASED UPON 2" WIDE TRENCH)	REQUIRED FIELD LENGTH BASED USING GRAVELLESS CHAMBERS (25% REDUCTION)	PROPOSED ABSORPTION FIELD LENGTH (ft)	MINIMUM FILL DEPTH (ft)
14	440	0.80	550	275	207	44 UNITS = 220 EQ. L.F.	4

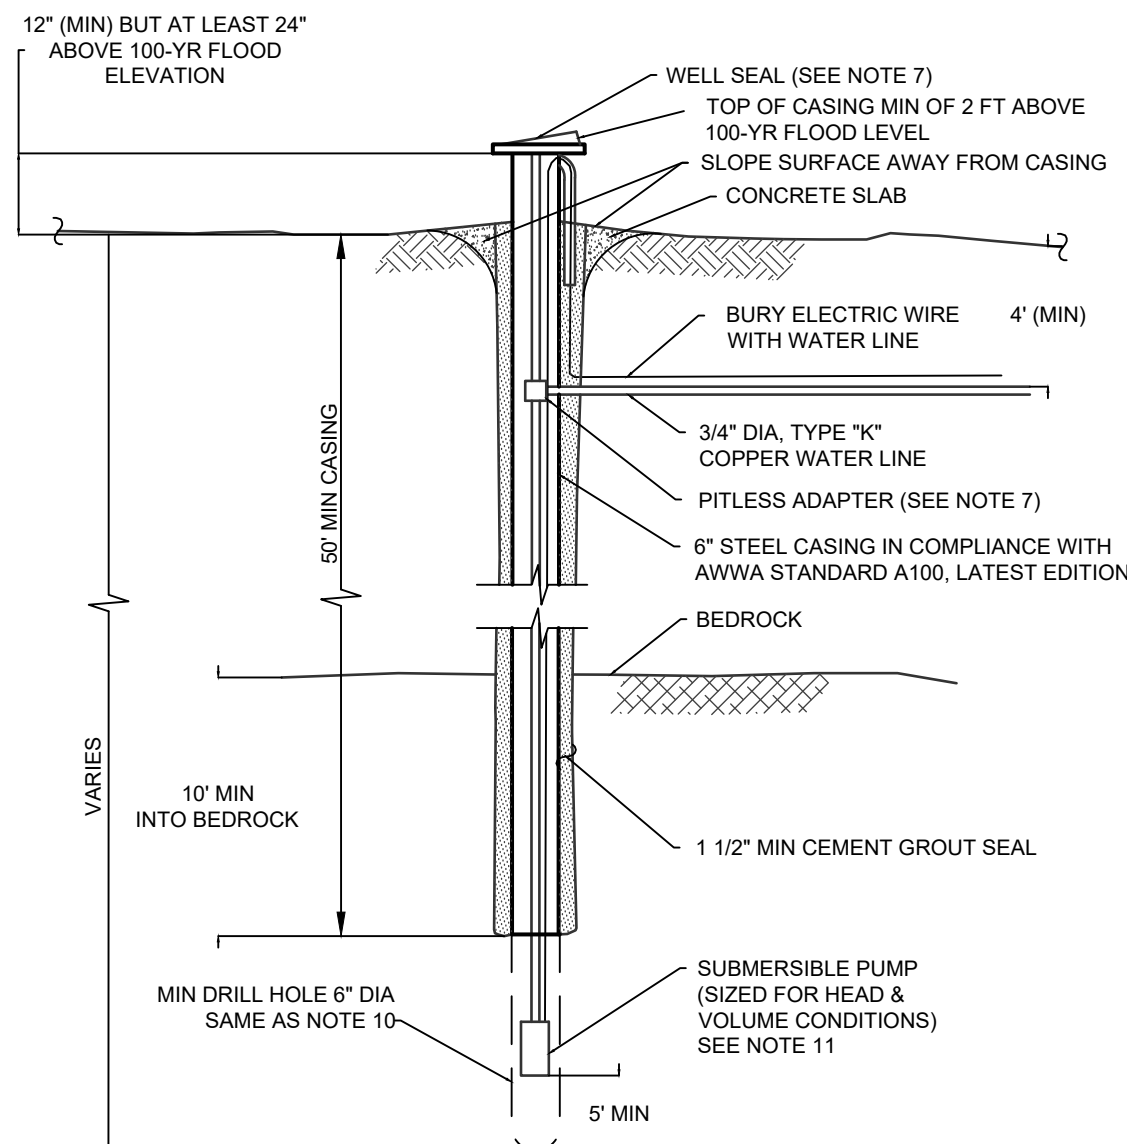

- NOTES:
1. WELL IS TO BE Cased AND GROUTED FOR A MIN OF 50' IN LENGTH.
2. CASING SHALL EXTEND MINIMUM 10' INTO BEDROCK.
3. OVERSIZE DRILL HOLE (FOR GROUTING) TO BE 10" DIAMETER.
4. EXPECTED DEPTH OF LOAM AND SHALE OVERBURDEN = 5 - 30 FEET
5. EXPECTED DEPTH OF WATER BEARING FORMATION = 300 - 600 FEET
6. THE WELL Casing TO CONFORM TO AWWA STANDARD A100 (LATEST EDITION).
7. PITLESS ADAPTER AND SANITARY WELL SEAL SHALL BE MONITOR MODEL NO SPL-JC/L, MFG BY THE BAKER MFG CO. EVANSVILLE, IN. OR APPROVED EQUAL AND SHALL HAVE THE APPROVAL OF THE WATER SYSTEMS COUNSEL.
8. DISCHARGE PIPE : 3/4" MIN OF TYPE "K" COPPER WATER LINE
9. WATER SERVICE LINES UNDER PRESSURE SHALL NOT PASS CLOSER THAN 10' OF A SEPTIC TANK, TIE FIELD, OR ANY OTHER PART OF A SEWAGE DISPOSAL SYSTEM.
10. PVC PIPE WITH O-RING JOINTS ARE REQUIRED FOR SEWAGE LINES BETWEEN 25 AND 50 FEET OF ANY WELL.
11. MIN. WELL YIELD TO BE A MINIMUM OF 2 GAL PER MINUTE. ANY WELL PRODUCING BETWEEN 2-5 GPM REQUIRES 24 HOURS OF STORAGE WITHIN HOME.
12. CEMENT GROUT SHALL BE A MIXTURE OF 1 BAG CEMENT (94 LBS) AND 5 1/2 GAL. OF CLEAN WATER.
13. ELECTRICAL WORK SHALL BE INSTALLED IN STRICT ACCORDANCE WITH THE REQUIREMENTS OF THE LATEST EDITION OF THE NATIONAL ELECTRICAL CODE.
14. CONSTRUCTION SHALL CONFORM TO THE REQUIREMENTS AS SET FORTH IN THE PUBLICATION "RURAL WATER SUPPLY", NYS DEPT OF HEALTH, LATEST EDITION.
15. WELLS ARE TO BE INSTALLED IN THE LOCATIONS SHOWN ON THE PLAN TO ASSURE THE MINIMUM SEPARATION DISTANCES ARE MET.

SCALE: N.T.S.

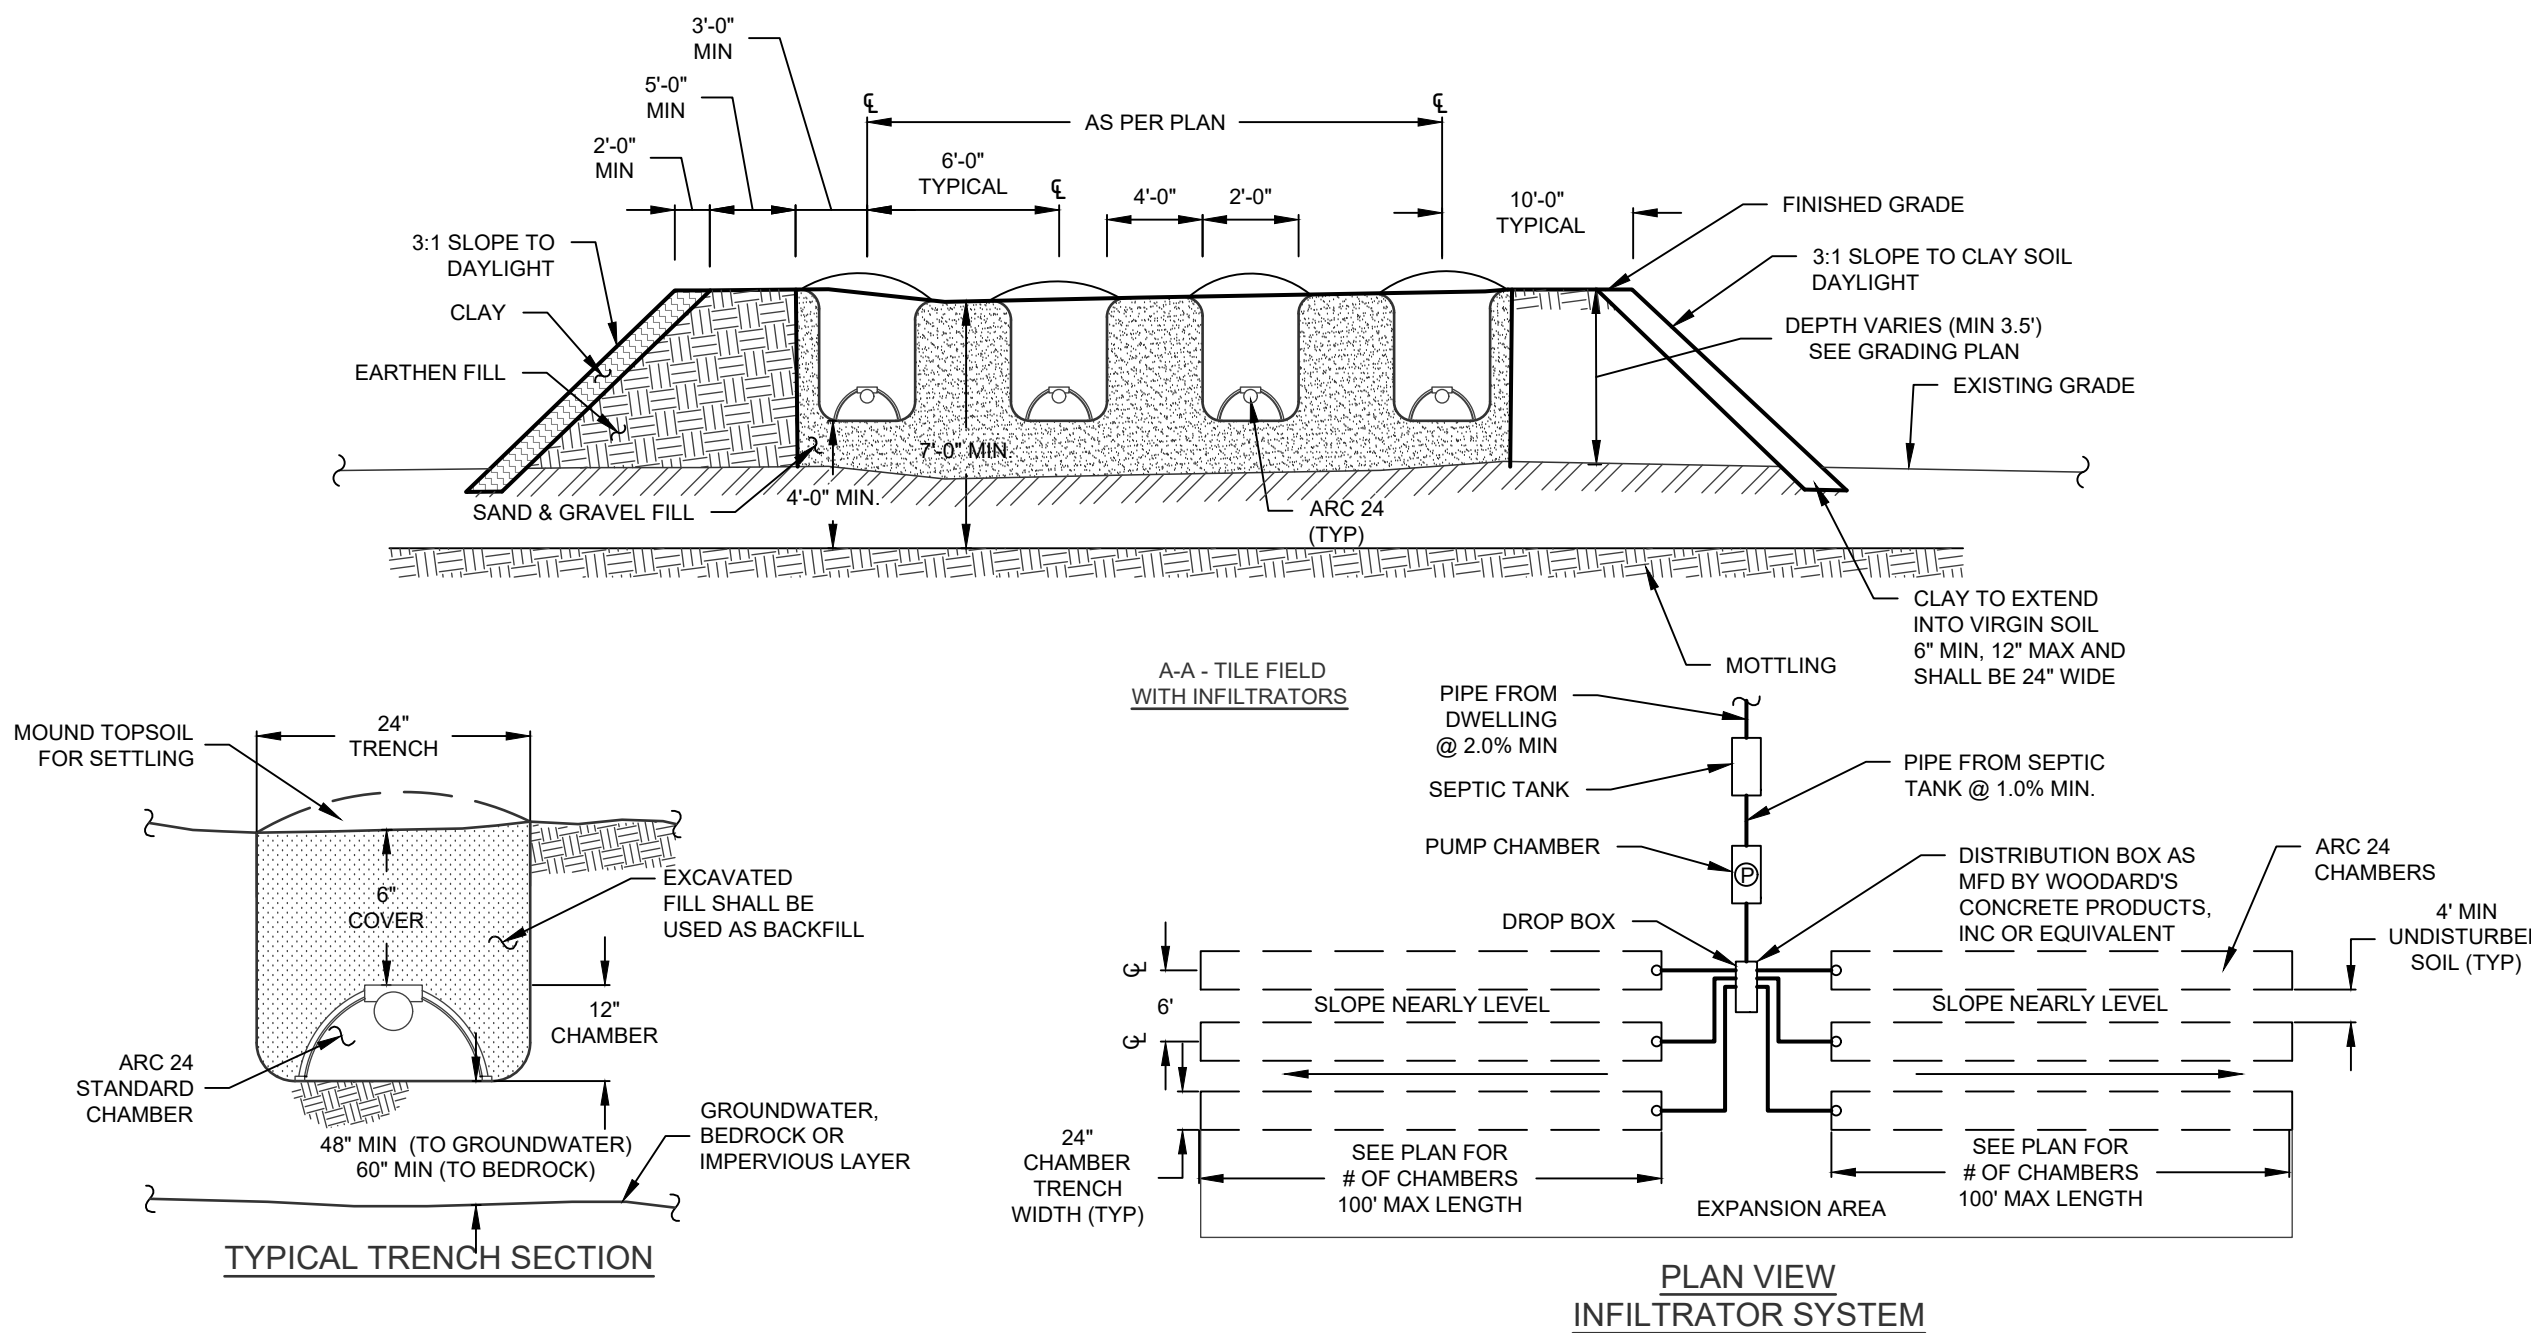

- NOTES:
1. ALL FILL SHALL BE WITNESSED BY THE DESIGN ENGINEER OR ITS REPRESENTATIVE TO FACILITATE CERTIFICATION OF THE FILL MATERIAL.
 2. THE SAND AND GRAVEL FILL SHALL HAVE A PERCOLATION RATE OF 15" PER MINUTE AFTER BEING PLACED.
 3. ADDITIONAL PERCOLATION TESTS SHALL BE REQUIRED TO BE COMPLETED AFTER THE COMPLETION OF THE PLACEMENT OF FILL.
 4. THE SAND AN GRAVEL SHALL BE MECHANICALLY COMPACTED IN 6" LAYERS AND IN A MAJOR NOT TO OVER COMPACT THE FILL MATERIAL.
 5. ADDITIONAL DEEP TESTS SHALL BE REQUIRED TO BE COMPLETED AFTER THE COMPLETION OF THE PLACEMENT OF THE FILL.
 6. THE FILL SHALL BE FREE OF ALL BRUSH, TWIGS, LIMBS, LIMBS AND OTHER DEBRIS. ANY OTHER VEGETATION SHALL BE CUT TO THE LEVEL OF VIRGIN GROUND.
 7. NO TOPSOIL SHALL BE REMOVED FROM THE PROPOSED SEPTIC AREA UNLESS SPECIFICALLY NOTED ON THE PLANS.
 8. THE SEPTIC TANK TO BE LOCATED A MINIMUM DISTANCE OF 10 FEET FROM THE DWELLING.
 9. THERE SHALL BE NO REGRADING, IN THE AREA OF THE SEPTIC AREA, EXCEPT AS SHOWN ON THE APPROVED PLANS.
 10. SWIMMING POOLS, DRIVEWAYS AND/OR STRUCTURES THAT MAY COMPACT THE SOIL ARE NOT TO BE CONSTRUCTED OVER ABSORPTION FIELDS.
 11. ASPHALTIC SEALS SHALL BE MAINTAINED BETWEEN THE SEPTIC TANK, AND ALL PIPES AND COVERS.
 12. NO TRENCHES TO BE INSTALLED IN WET OR FROZEN SOIL.
 13. RAKE SIDES AND BOTTOM OF TRENCH PRIOR TO PLACING CHAMBERS IN ABSORPTION TRENCH.
 14. CROUT ALL PIPE PENETRATIONS INTO AND OUT OF ANY DISTRIBUTION OR DROP BOX.
 15. ALL CONSTRUCTION SHALL CONFORM TO THE REQUIREMENTS AS SET FORTH IN THE PUBLICATION "NEW YORK STATE 10NYCCR APPENDIX 75-A AND DUTCHESS COUNTY DEPARTMENT OF HEALTH'S ADAPTATION OF APPENDIX 75-A ENTITLED "MODULE 1".
 16. ABSORPTION CHAMBER TO BE CAPPED AT ENDS.
 17. PROVIDE A MINIMUM OF 30" OF SOLID PIPE PRIOR TO START OF LEACHING CHAMBERS AND BE BACKFILLED WITH NATIVE MATERIAL.
 18. THERE MUST BE AN UNINTERRUPTED POSITIVE SLOPE FROM THE SEPTIC TANK (ON ANY PUMPING OR DOSING CHAMBER) TO THE BUILDING, ALLOWING SEPTIC GASES TO DISCHARGE THROUGH THE STACK VENT.
 19. HEAVY EQUIPMENT SHALL BE KEPT OFF THE AREA OF THE ABSORPTION FIELDS EXCEPT DURING THE ACTUAL CONSTRUCTION. THERE SHALL BE NO UNNECESSARY MOVEMENT OF CONSTRUCTION EQUIPMENT IN THE ABSORPTION FIELD AREA BEFORE, DURING, OR AFTER CONSTRUCTION. EXTREME CARE MUST BE TAKEN DURING THE ACTUAL CONSTRUCTION SO TO AS TO AVOID ANY UNDUE COMPACTION THAT COULD RESULT IN A CHANGE OF ABSORPTION CAPACITY OF THE SOIL ON WHICH THE DESIGN WAS BASED.
 20. A POLICY OF CLEAN SCRAPING ANY SOLIDS FROM THE WASTE STREAM BEFORE DISCHARGE INTO THE DISPOSAL SYSTEM IS REQUIRED. USE OF GARBAGE GRINDERS WITHIN THE FACILITY SHALL REQUIRE THE REVIEW AND APPROVAL OF THE NYSDDC AND DUTCHESS COUNTY DEPARTMENT OF HEALTH.
 21. ALL ARC 24 UNITS SHALL BE INSTALLED IN ACCORDANCE WITH THE MANUFACTURERS INSTRUCTIONS.

SCALE: NTS

REQUIRED SEPARATION DISTANCES FROM WASTEWATER SYSTEM COMPONENTS					
SYSTEM COMPONENTS	WELL (f) OR SUCTION LINE	STREAM, LAKE, WATERCOURSE (b), OR DEC WETLAND	DWELLING	PROPERTY LINE	DRAINAGE DITCH(b), (g)
HOUSE SEWER	50'	25'	3'	10'	-
SEPTIC TANK	50'	50'	10'	10'	10'
EFFLUENT LINE TO D-BOX	50'	50'	10'	10'	10'
DISTRIBUTION BOX	100'	100'	20'	10'	20'
ABSORPTION FIELD	100' (a)	100'	20'	10'	50'
SEEPAGE PIT	150' (a)	100'	20'	10'	50'
DRY WELL (ROOF & FOOTING)	50'	25'	20'	10'	50'
RAISED OR MOUND SYSTEM (c)	100' (a)	100'	20'	10'	50'
INTERMITTENT SAND FILTER (c)	100' (a)	100'	20'	10'	50'
EVAPOTRANSPIRATION-ABSORPTION SYSTEM (c)	100' (a)	50'	20'	10'	50'
COMPOSTER	50'	50'	20'	10'	10'
SANITARY PRIVY PIT	100'	50'	20'	10'	20'
PRIVY, WATERTIGHT VAULT	50'	50'	20'	10'	10'

- NOTES:**
- a. WHEN SEWAGE TREATMENT SYSTEMS ARE LOCATED IN COARSE GRAVEL OR UPGRADE AND IN THE GENERAL PLANT OF DRAINAGE TO A WELL, THE CLOSEST PART OF THE TREATMENT SYSTEM SHALL BE AT LEAST 200 FEET AWAY FROM THE WELL.
 - b. MEAN HIGH WATER MARK
 - c. FOR ALL SYSTEMS INVOLVING THE PLACEMENT OF FILL MATERIAL, SEPARATION DISTANCES ARE MEASURED FROM THE TOE OF SLOPE OF THE FILL
 - d. ANY WATER SERVICE LINE UNDER PRESSURE (I.E. PUBLIC WATER SUPPLY MAIN, HOUSEHOLD SERVICE LINE, WELL TO HOUSEHOLD SERVICE LINE) LOCATED WITHIN 10 FEET OF ANY ABSORPTION FIELD, SEEPAGE PIT OR SANITARY PRIVY SHALL BE INSTALLED INSIDE A LARGER DIAMETER WATER MAIN TO PROTECT THE POTABLE WATER SUPPLY
 - e. ANY WATER SERVICE LINE UNDER PRESSURE (I.E. PUBLIC WATER SUPPLY MAIN, HOUSEHOLD SERVICE LINE, WELL TO HOUSEHOLD SERVICE LINE) CROSSING A SEWER SHALL BE INSTALLED WITH ONE FULL LENGTH OF WATER MAIN CENTERED ABOVE THE SEWER SO BOTH WATER CONNECTING JOINTS ARE AS FAR AS POSSIBLE FROM THE SEWER. SECTION 8.6 OF THE GULMBR RECOMMENDED STANDARDS FOR WATER WORKS, SHALL BE FOLLOWED FOR SEPARATION OF WATER MAINS, SANITARY SEWERS AND STORM SEWERS
 - f. MINIMUM SEPARATION REQUIREMENTS
- ADDITIONAL SEPARATION REQUIREMENTS**
- 1. WELL TO SWALE, WATERCOURSE OR STREAM - 25'
 - 2. ABSORPTION FIELD TO OPEN DRAINAGE, CULVERT, OR STORM SEWER(NON-GASKETED PIPE) OR CATCH BASIN - 50'
 - 3. ABSORPTION FIELD TO CULVERT OF STORM SEWER (GASKETED, TIGHT PIPE) - 35'
 - 4. ABSORPTION FIELD TO CURTAIN DRAIN - 15'
 - 5. ABSORPTION FIELD, PITS, EXPANSION AREA, TO TOP OF EMBANKMENT OR STEEP(1 ON 3) SLOPES - 25'
 - 6. DRAINAGE PIPES WITHIN 25' OF ANY WELL MUST BE WATERTIGHT
 - 7. WELL TO CEMETERY PROPERTY LINE - 100'

[illegible]

DRAWING STATUS		ISSUE DATE: 08/05/2026	
THIS SHEET IS PART OF THE PLAN SET ISSUED FOR		SHEET NUMBER	
☐ CONCEPT APPROVAL	N/A	OF	N/A
☒ PLANNING BOARD APPROVAL	6	OF	7
☐ OCDOH REALTY SUBDIVISION APPROVAL	N/A	OF	N/A
☐ OCDOH WATERMAIN EXTENSION APPROVAL	N/A	OF	N/A
☐ NYSDEC APPROVAL	N/A	OF	N/A
☐ NYSDOT APPROVAL	N/A	OF	N/A
☐ OTHER	N/A	OF	N/A
☐ FOR BID	N/A	OF	N/A
☐ FOR CONSTRUCTION	N/A	OF	N/A
THIS PLAN SET HAS BEEN ISSUED SPECIFICALLY FOR THE APPROVAL OR ACTION NOTED ABOVE AND SHALL NOT BE USED FOR ANY OTHER PURPOSE. THIS SHEET SHALL BE CONSIDERED INVALID UNLESS ACCOMPANIED BY ALL SHEETS OF THE DENOTED PLAN SET(S).			


COPIES OF THIS DOCUMENT
WITHOUT AN ACTUAL OR
FACSIMILE OF THE
ENGINEER'S SIGNATURE
AND AN ORIGINAL STAMP IN
RED OR BLUE INK SHALL BE
CONSIDERED INVALID.

UNAUTHORIZED
ALTERATIONS OR
ADDITIONS TO THIS
DOCUMENT BEARING THE
SEAL OF A LICENSED
PROFESSIONAL ENGINEER
IS A VIOLATION OF
SECTION 7209 SUBSECTION
2 OF THE NEW YORK STATE
EDUCATION LAW.



JAY SAMUELSON, P.E.
NEW YORK LICENSE # 080023



 ENGINEERING & SURVEYING PROPERTIES, INC. <i>Achieving Successful Results with Innovative Designs</i>	MONTGOMERY OFFICE 71 CLINTON STREET MONTGOMERY, NY 12549 Ph: (845) 457-7727 WWW.EP-CON.COM	
	DETAILS	
JOSEPH W. & CARLIN D. FLYNN 340 SOUTH RIVER ROAD TOWN OF WAPPINGER DUTCHESS COUNTY, NEW YORK		
JOB #: 1248.03	DRAWN BY: SC	C-301
DATE: 04/23/2026	SCALE: 1"=40'	
REVISION: 1 - 08/05/26	TAX LOT: 5956-4-930485	

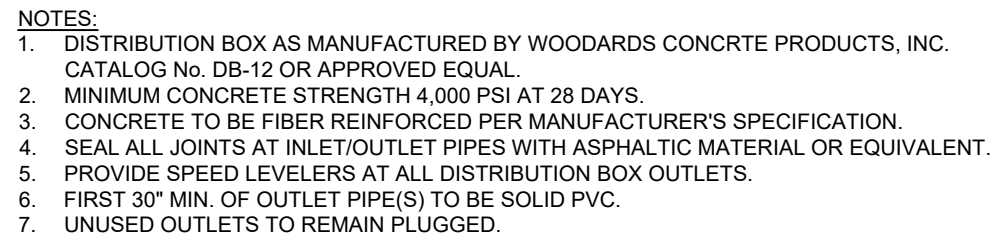


SCALE: NTS

  

1. AREA CHOSEN FOR STOCKPILING OPERATIONS SHALL BE DRY AND STABLE.
2. MAXIMUM SLOPE OF STOCKPILE SHALL BE 1:2.
3. UPON COMPLETION OF SOIL STOCKPILING, EACH PILE SHALL BE SURROUNDED A WITH EITHER SILT FENCING OR STRAWBALES, THEN STABILIZED WITH VEGETATION OR COVERED
4. SEE SPECIFICATIONS (THIS MANUAL) FOR INSTALLATION OF SILT FENCE.

SCALE: NTS

 

- NOTES:
1. SILT FENCE TO BE MAINTAINED IN PLACE DURING CONSTRUCTION AND SOIL STABILIZATION PERIOD.
 2. SILT SHALL BE REMOVED WHEN HEIGHT OF SILT EXCEEDS 1/2 OF THE EXPOSED SILT FENCE HEIGHT

SCALE: N.T.S.

PUMP VOLUME CALCULATIONS:


220 LF x (3.14) x (.333)² / 4 = 19.15 CF x 7.48 GAL/CF = 143.25 GALLONS (TILE FIELD)
153 LF x (3.14) x (.166)² / 4 = 3.31 CF x 7.48 GAL/CF = 24.76 GALLONS (FORCE MAIN)
ELEVATION BETWEEN PUMP OFF TO PUMP ON .416'
9.5 FT x 4.50 FT x .416 FT = 17.78 CF = 133.02 GAL
133.02 GAL / (143.25 + 24.76) GAL = 79.17 %

24 HOUR STORAGE CALCULATIONS:

24 HOUR STORAGE = 440 GAL / 7.48 GAL/CF = 58.82 CF
24 HOUR STORAGE HEIGHT = 58.82 CF / (9.5 FT x 4.50 FT) = 1.38 FT
24 HOUR STORAGE AVAILABLE TO INVERT IN = 2.70 FT

- NOTES:

1. PRECAST CONCRETE PUMP CHAMBER AS MFG. BY WOODARD'S CONCRETE PRODUCTS, INC. MODEL GT 1250, W/ (2) 24" DIA. CURBS OR APPROVED ALIKE.
2. CONCRETE - 4,000 PSI AT 28 DAYS
3. REINFORCEMENT - #WM, #4 REBAR
4. CONSTRUCTION JOINT TO BE SEALED WITH BUTYL RUBBER SEALANT
5. CONTROL PUMP WITH MFG. GOULDS PUMPS, INC. MODEL SE5 SERIES CUSTOMIZED CONTROL PANEL- NEMA 1 SIMPLEX CONTROLLER WITH ALARM. CONTROL PANEL IS TO BE MOUNTED WITHIN THE DWELLING AND WIRED TO CIRCUIT BREAKER.
6. ALL ELECTRICAL MEET WITH THE NATIONAL ELECTRICAL CODE LATEST EDITION
7. PUMP STATION(S) SHOULD BE INSPECTED PERIODICALLY BY A PROPERLY TRAINED PERSON FOR PROPER OPERATION, INCLUDING HIGH WATER ALARMS, VENTING AND ANY PHYSICAL DAMAGE.

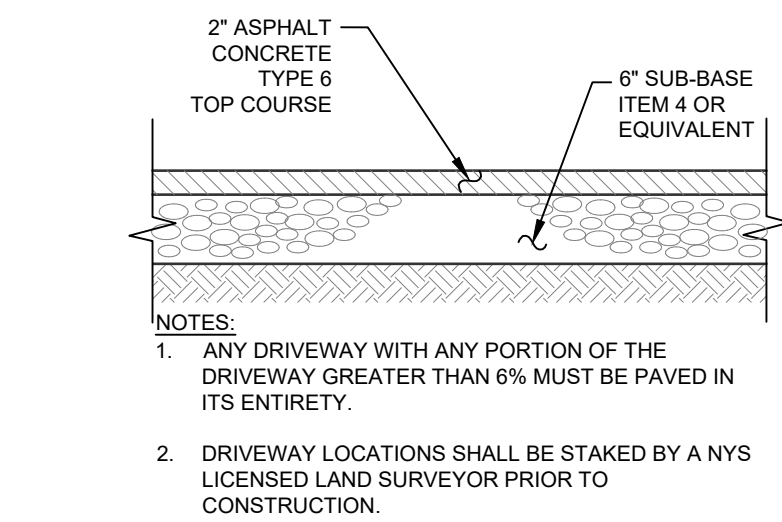

SCALE: NTS



1. ALL ASSEMBLY HARDWARE TO BE CAST ALUMINUM WITH ALUMINUM BOLTS.
2. ALL SIGNS SHALL BE STYLE #2. AS MANUFACTURED BY CATSKILL CASTINGS OR APPROVED EQUAL.

SCALE: NTS



1. ALL TREES, BRUSH, STUMPS, OBSTRUCTIONS AND OTHER OBJECTIONABLE SHALL BE REMOVED AND DISPOSED OF SO AS NOT TO INTERFERE WITH THE PROPER FUNCTIONING OF THE WATERWAY.
2. THE WATERWAY SHALL BE EXCAVATED OR SHAPED TO LINE, GRADE AND CROSS SECTION AS REQUIRED TO MEET THE CRITERIA SPECIFIED HEREON, AND BE FREE OF BANK PROJECTIONS OR OTHER IRREGULARITIES WHICH WILL IMPEDE NORMAL FLOW.
3. ALL EARTH REMOVED AND NOT NEEDED IN CONSTRUCTION SHALL BE SPREAD OR DISPOSED OF OUTSIDE THE WETLAND SO THAT IT WILL NOT INTERFERE WITH THE FUNCTIONING OF THE WATERWAY.
4. SEEDING SHALL BE DONE ACCORDING TO THE APPROPRIATE STANDARDS AND SPECIFICATIONS FOR VEGETATIVE PRACTICES. SEEDING AND MULCHING SHALL BE USED FOR ESTABLISHMENT OF THE VEGETATION. VEGETATION PROVIDED SHALL BE REED

SCALE: N.T.S.

DRAWING STATUS		ISSUE DATE: 08/05/2026	
THIS SHEET IS PART OF THE PLAN SET ISSUED FOR		SHEET NUMBER	
☐ CONCEPT APPROVAL	N/A	OF	N/A
☒ PLANNING BOARD APPROVAL	7	OF	7
☐ OCDOH REALTY SUBDIVISION APPROVAL	N/A	OF	N/A
☐ OCDOH WATERMAIN EXTENSION APPROVAL	N/A	OF	N/A
☐ NYSDEC APPROVAL	N/A	OF	N/A
☐ NYSDOT APPROVAL	N/A	OF	N/A
☐ OTHER	N/A	OF	N/A
☐ FOR BID	N/A	OF	N/A
☐ FOR CONSTRUCTION	N/A	OF	N/A


THIS PLAN SET HAS BEEN ISSUED SPECIFICALLY FOR THE APPROVAL OR ACTION NOTED ABOVE AND SHALL NOT BE USED FOR ANY OTHER PURPOSE.

THIS SHEET SHALL BE CONSIDERED INVALID UNLESS ACCOMPANIED BY ALL SHEETS OF THE DENOTED PLAN SET(S).

COPIES OF THIS DOCUMENT WITHOUT AN ACTUAL OR FACSIMILE OF THE ENGINEER'S SIGNATURE AND AN ORIGINAL STAMP IN RED OR BLUE INK SHALL BE CONSIDERED INVALID.

UNAUTHORIZED
ALTERATIONS OR
ADDITIONS TO THIS
DOCUMENT BEARING THE
SEAL OF A LICENSED
PROFESSIONAL ENGINEER
IS A VIOLATION OF
SECTION 7209 SUBSECTION
2 OF THE NEW YORK STATE
EDUCATION LAW.

JAY SAMUELSON, P.E.
NEW YORK LICENSE # 080023

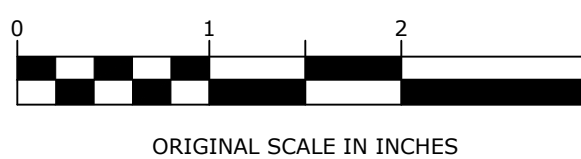

**ENGINEERING
& SURVEYING
PROPERTIES**
Achieving Successful Results
with Innovative Designs

JOSEPH W. & CARLIN D. FLYNN
340 SOUTH RIVER ROAD
TOWN OF WAPPINGER
DUTCHESS COUNTY, NEW YORK

JOB #:	1248.03	DRAWN BY:	SC	C-302
DATE:	04/23/2026	SCALE:	AS NOTED	
REVISION:	1 - 08/05/26	TAX LOT:	5956-4-930485	

