


A cross-sectional diagram of a pavement structure. At the base is a layer of crushed stone bedding, indicated by a label '12" COMPACTED NYSDOT 4 CRUSHED STONE BEDDING'. Above this is a layer of compacted fill, labeled 'COMPACTED FILL'. The top layer is a 6-inch reinforced concrete slab, labeled '6" REINFORCED CONCRETE SLAB, SEE NOTE 1'. The slab contains #4 rebar spaced 12 inches apart, labeled '#4 REBAR @ 12" EACH WAY'.

2 CONCRETE PAD
SCALE: NOT TO SCALE

- 2 CONCRETE PAD
SCALE: NOT TO SCALE

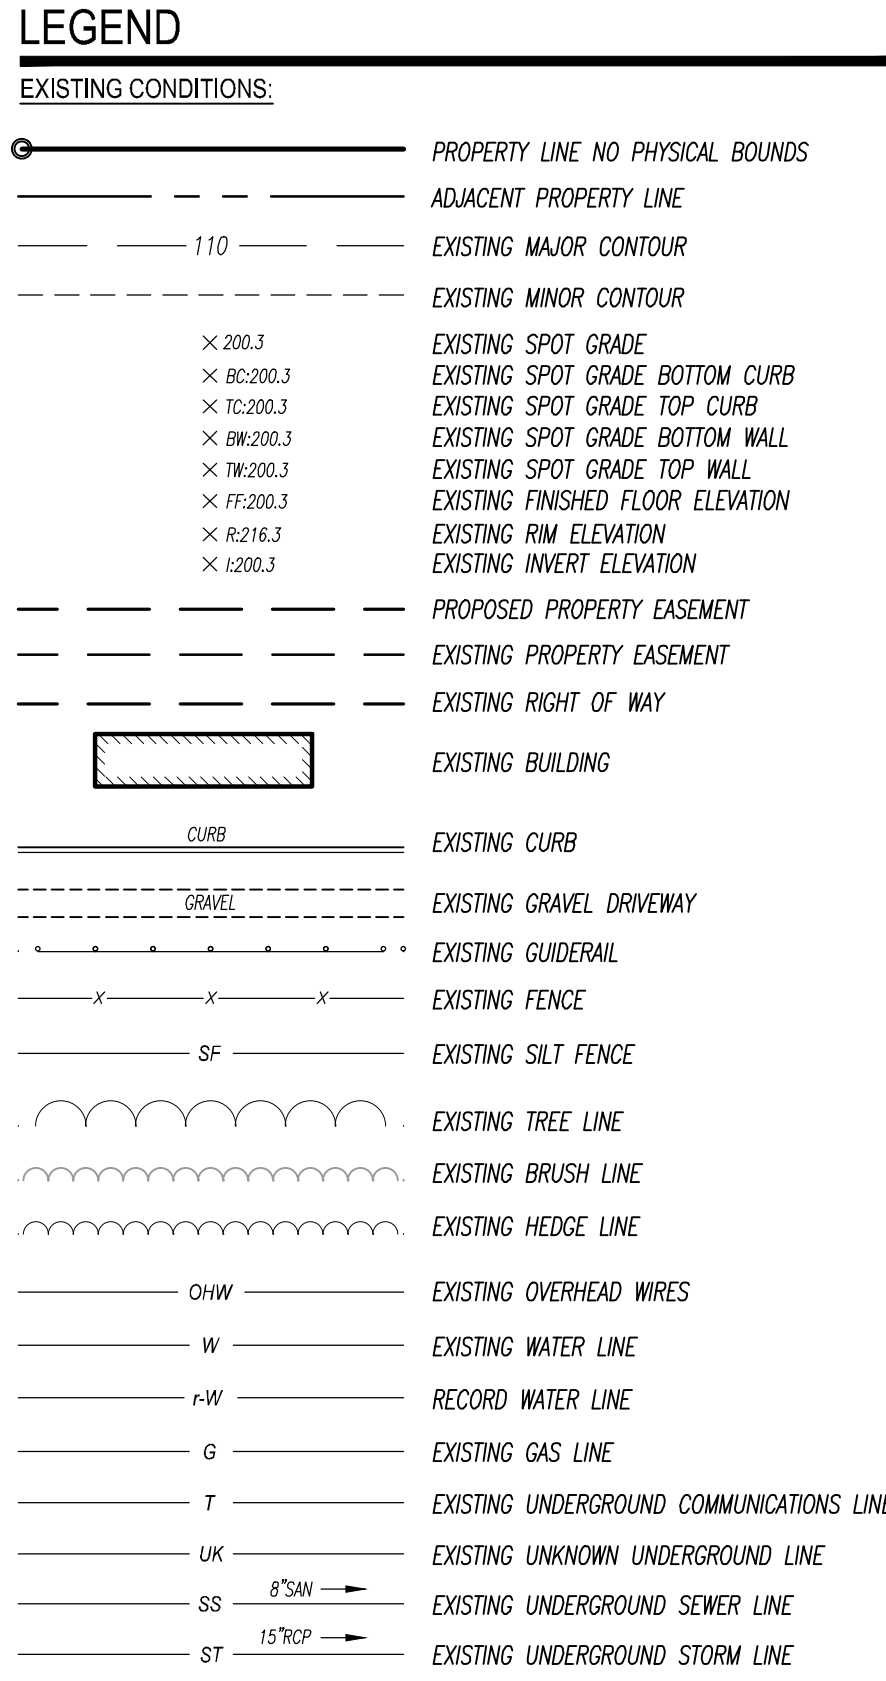

1. THE HOURS OF OPERATION ARE 5AM TO 12AM

3 SOUTH OHIOVILLE ROAD SUITE 1
NEW PALTZ, NY 12561

SHEET 1 OF 1

CHAINED CO. AUTHORIZED REPRESENTATIVE

AMENDED SITE PLAN

SCALE: 1" = 20'

SCALE IN FEET
1"=20'







LEGEND

EXISTING CONDITIONS:

- PROPERTY LINE NO PHYSICAL BOUNDS
- ADJACENT PROPERTY LINE
- EXISTING MAJOR CONTOUR
- EXISTING MINOR CONTOUR
- EXISTING SPOT GRADE
- EXISTING SPOT GRADE BOTTOM CURB
- EXISTING SPOT GRADE TOP CURB
- EXISTING SPOT GRADE BOTTOM WALL
- EXISTING SPOT GRADE TOP WALL
- EXISTING FINISHED FLOOR ELEVATION
- EXISTING ELEVATION
- EXISTING INVERT ELEVATION
- PROPOSED PROPERTY EASEMENT
- EXISTING PROPERTY EASEMENT
- EXISTING RIGHT OF WAY
- EXISTING BUILDING
- EXISTING CURB
- EXISTING GRAVEL DRIVEWAY
- EXISTING GUTTER
- EXISTING FENCE
- EXISTING SICK FENCE
- EXISTING TREE LINE
- EXISTING BRUSH LINE
- EXISTING HEDGE LINE
- EXISTING OVERHEAD WIRES
- EXISTING WATER LINE
- RECORD WATER LINE
- EXISTING GAS LINE
- EXISTING UNDERGROUND COMMUNICATIONS LINE
- EXISTING UNKNOWN UNDERGROUND LINE
- EXISTING UNDERGROUND SENER LINE
- EXISTING UNDERGROUND STORM LINE

SYMBOLS:

- EXISTING SIGN (1 POST)
- EXISTING SIGN (2 POSTS)
- EXISTING REFLECTOR MARKER
- EXISTING BOLLARD
- EXISTING MAILBOX
- EXISTING FENCE POST
- EXISTING GATE POST
- EXISTING POST
- EXISTING CONCRETE TREE
- EXISTING DECIDUOUS TREE
- EXISTING TREE STUMP
- EXISTING SHRUB
- EXISTING MONUMENT
- EXISTING IRON ROD FOUND
- EXISTING CHIPPED IRON ROD
- EXISTING CHIPPED IRON ROD SET
- EXISTING MAGNETIC NAIL FOUND
- EXISTING SANITARY MANHOLE
- EXISTING CLEANOUT
- EXISTING DRAINAGE MANHOLE
- EXISTING CATCH BASIN
- EXISTING CATCH BASIN ROUND
- EXISTING YARD DRAIN
- EXISTING TRENCH DRAIN (METAL GRATE)
- EXISTING ROOF DRAIN LEADER
- EXISTING ELECTRIC METER
- EXISTING ELECTRIC OUTLET
- EXISTING CUI WIRE
- EXISTING UTILITY POLE
- EXISTING UTILITY POLE W/ LIGHT
- EXISTING PALE
- EXISTING BOLLARD LIGHT
- EXISTING AIR CONDITION COMPRESSOR
- EXISTING PANEL/CATCH BOX
- EXISTING CONDUIT TO/TROM UNDERGROUND
- EXISTING CAMERA
- EXISTING GAS METER
- EXISTING GAS VALVE
- EXISTING GAS LINE MARKER
- EXISTING WELL
- EXISTING HYDRANT
- EXISTING AUTO SPRINKLER
- EXISTING WATER SHUT OFF VALVE
- EXISTING IRRIGATION CONTROL BOX
- EXISTING TRAFFIC SIGNAL CONTROL BOX
- EXISTING TRAFFIC SIGNAL HEAD
- EXISTING TRAFFIC SIGNAL POLE
- EXISTING PEDESTRIAN SIGNAL POLE
- EXISTING FUEL MANHOLE
- EXISTING VENT
- EXISTING HANDICAP PARKING SPACE

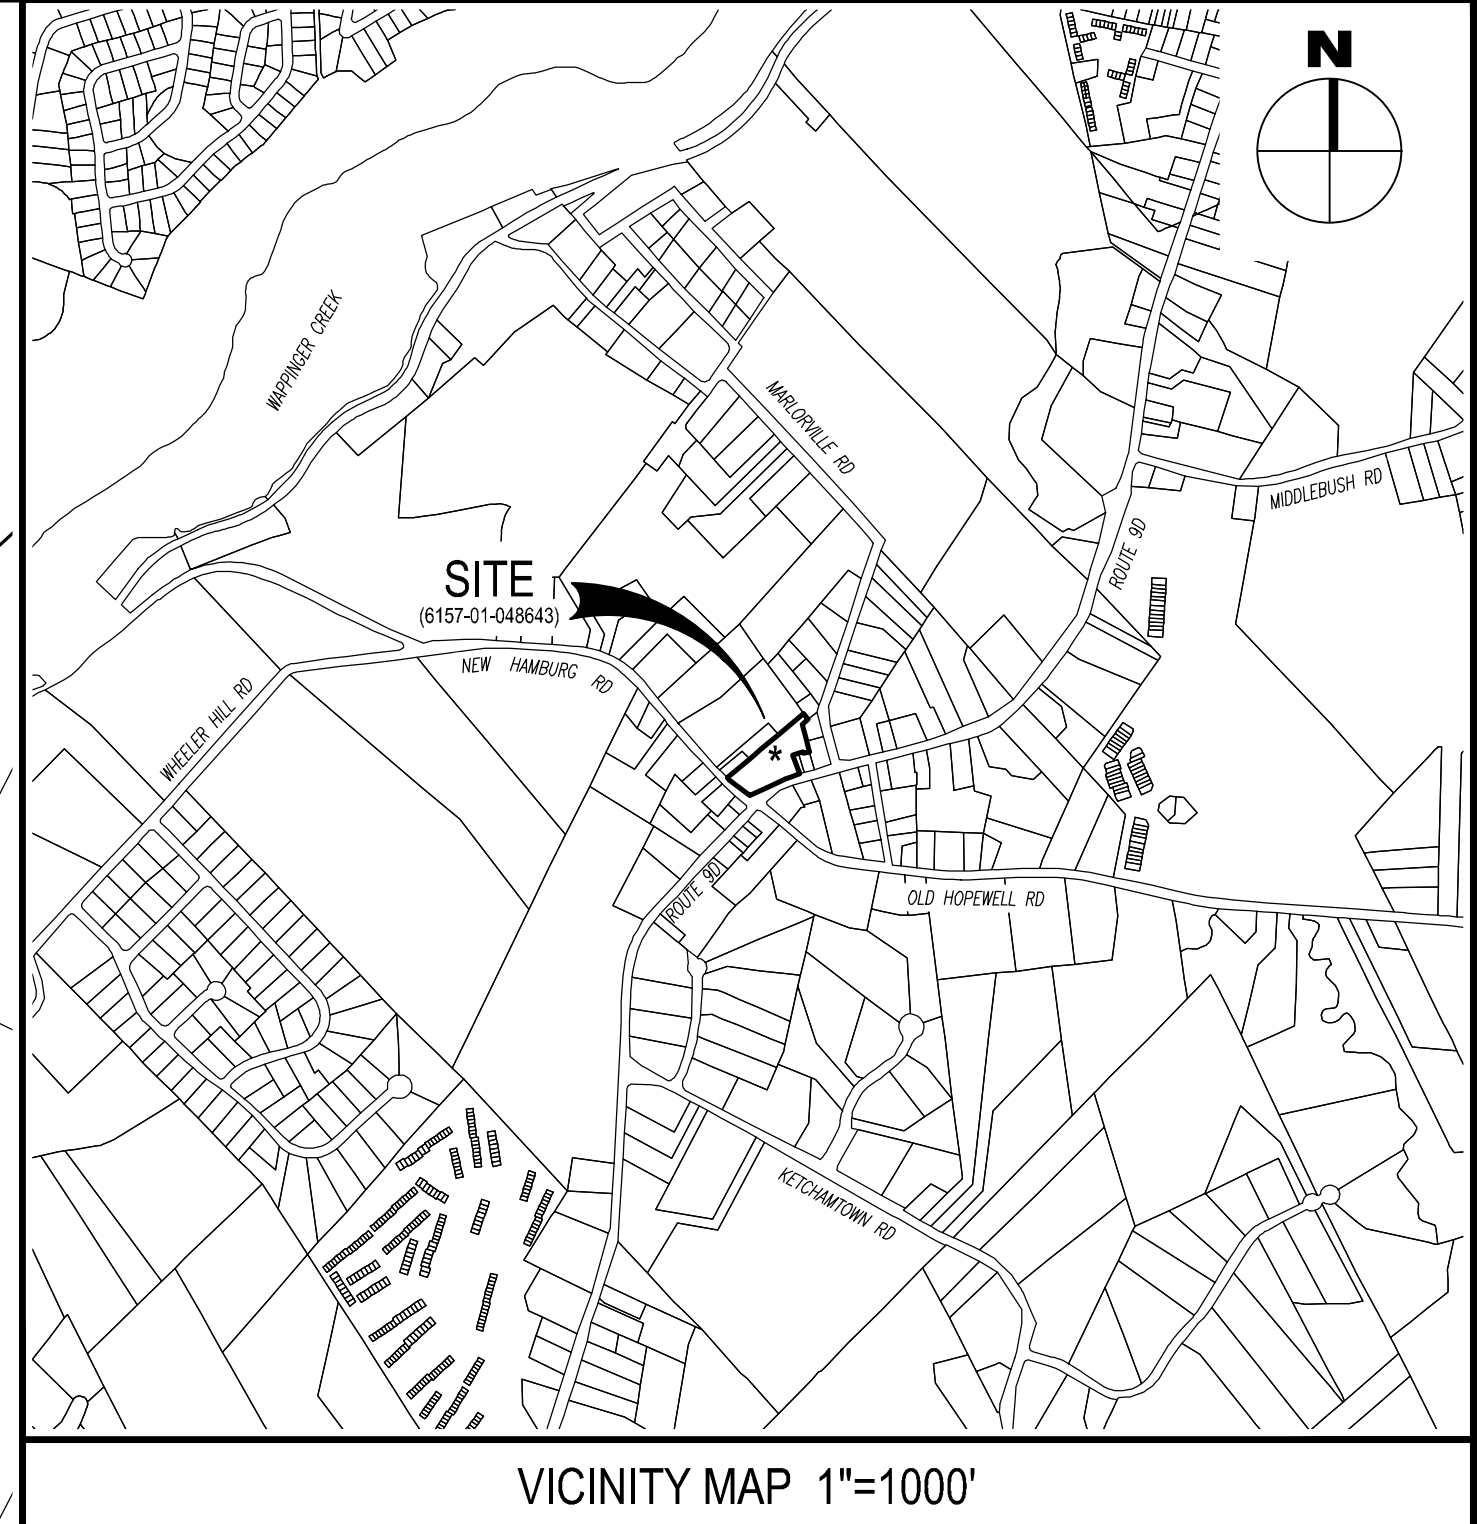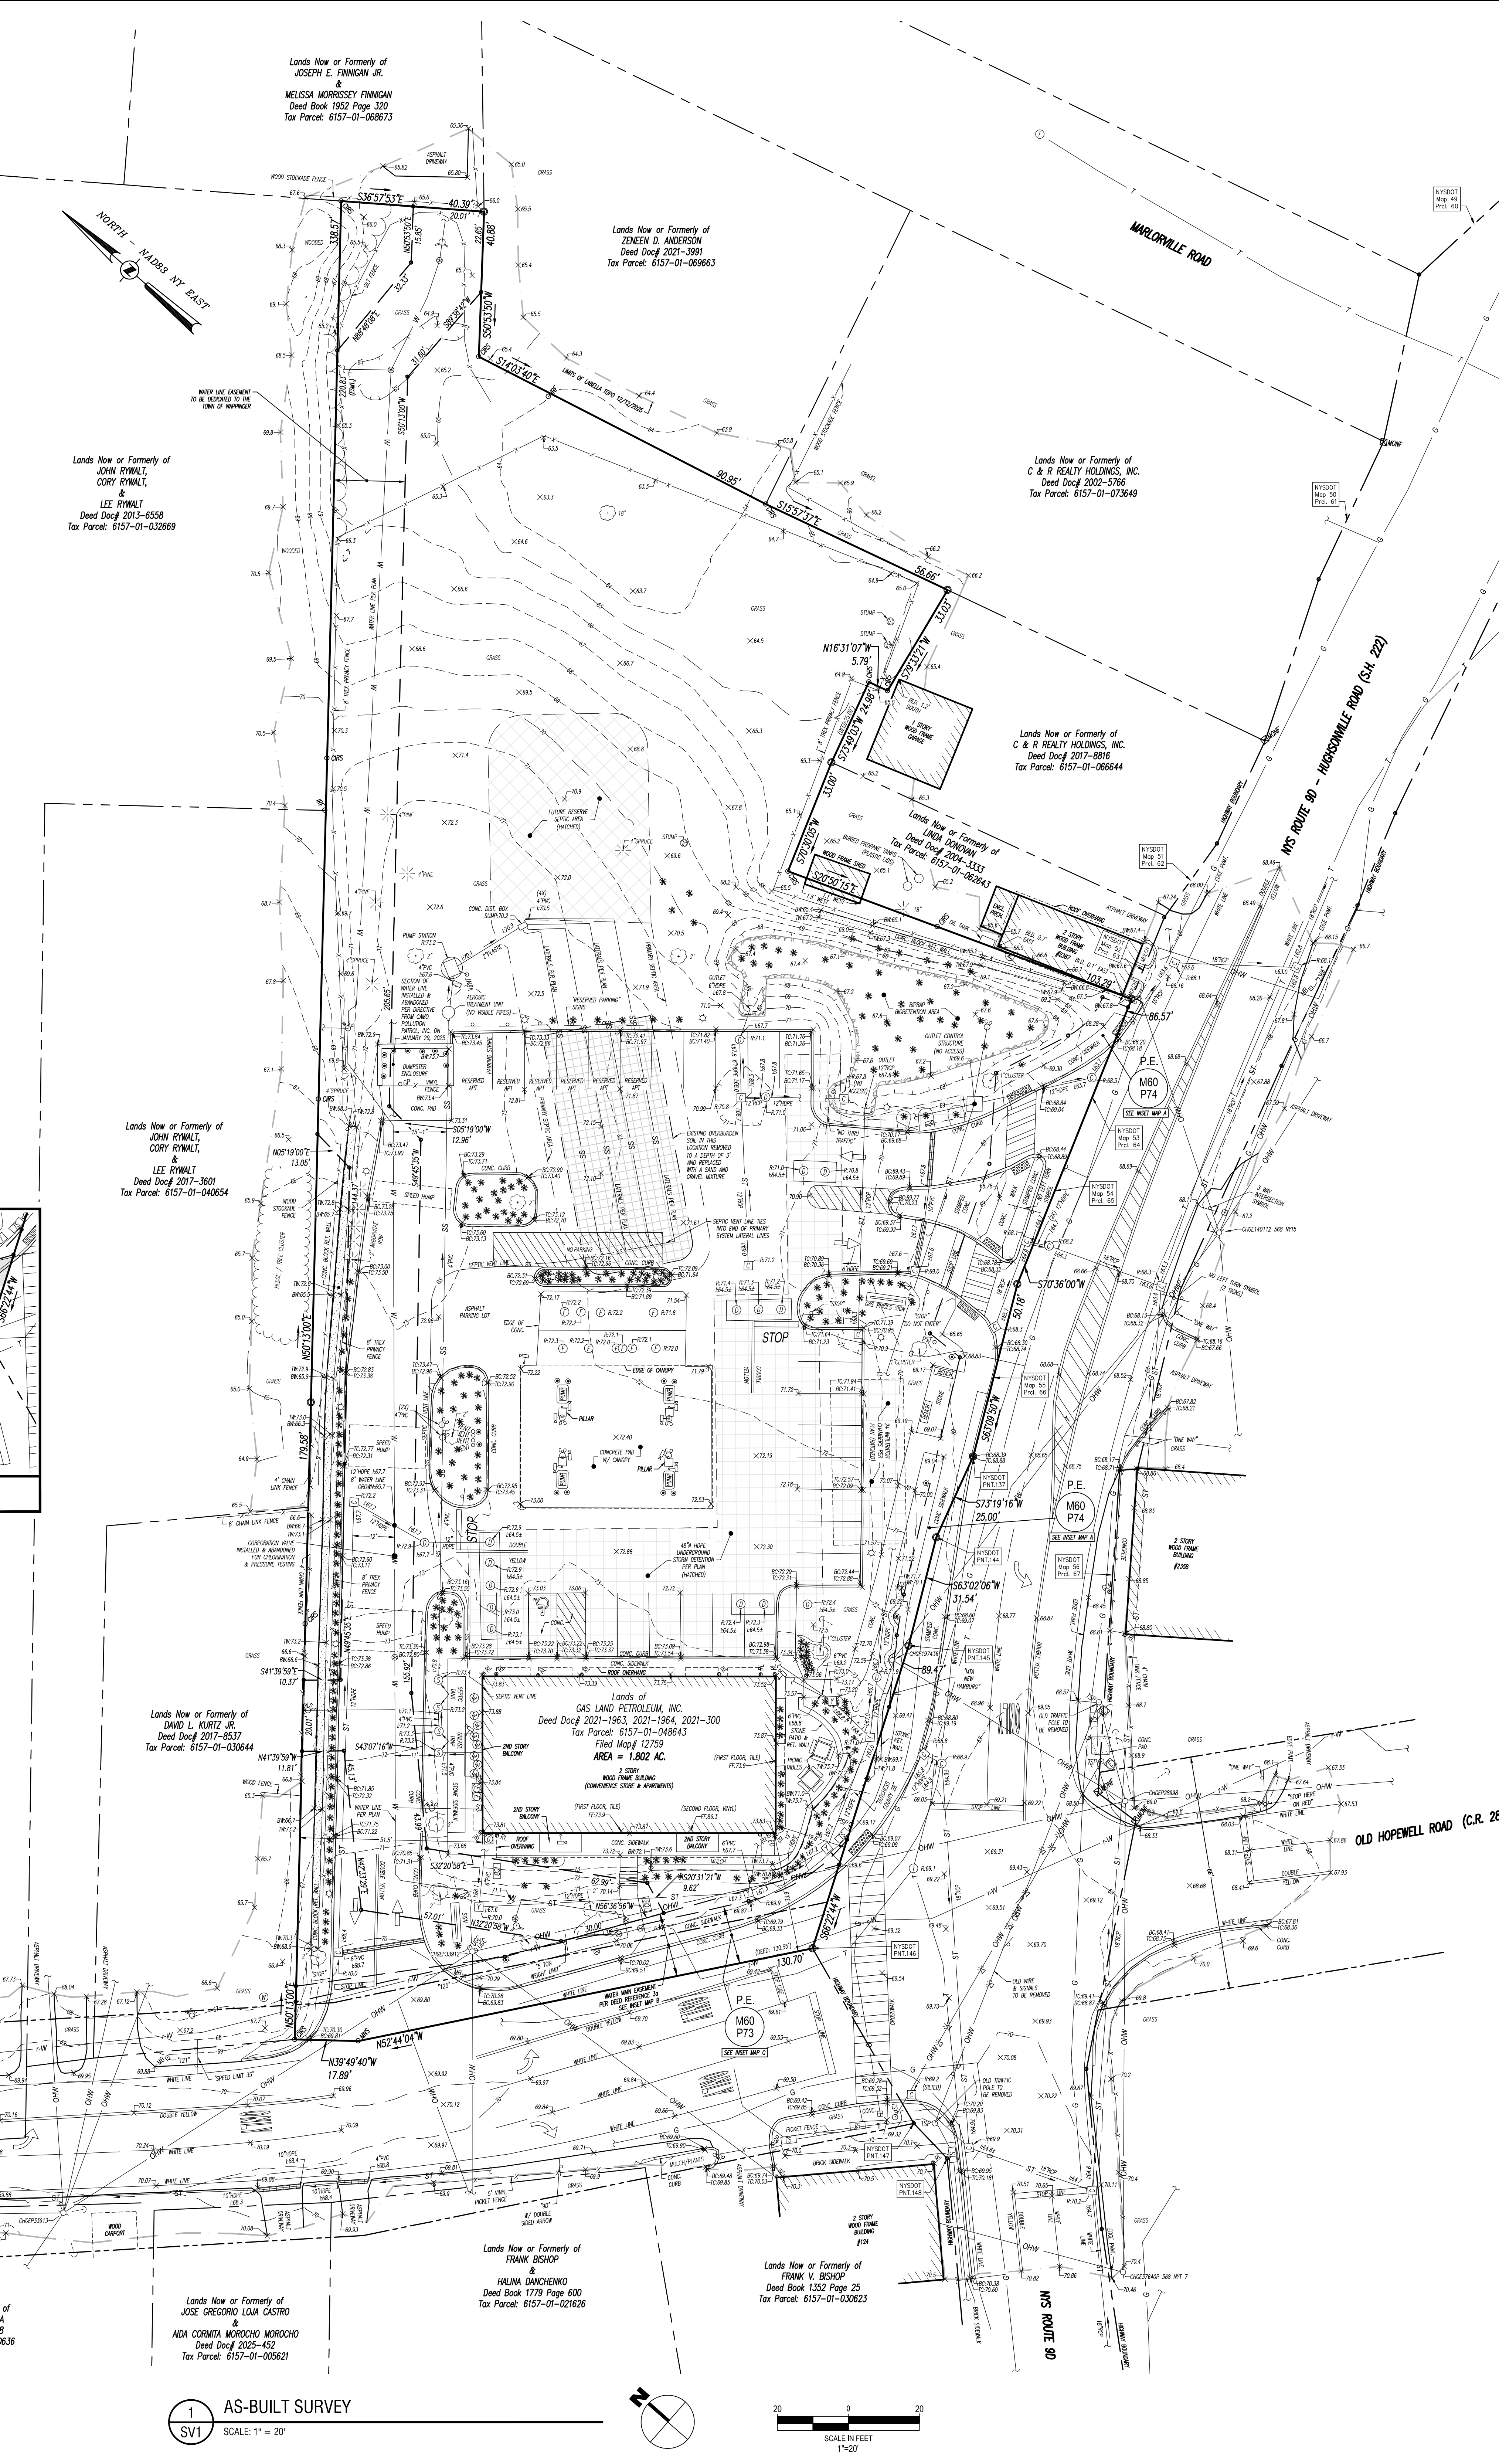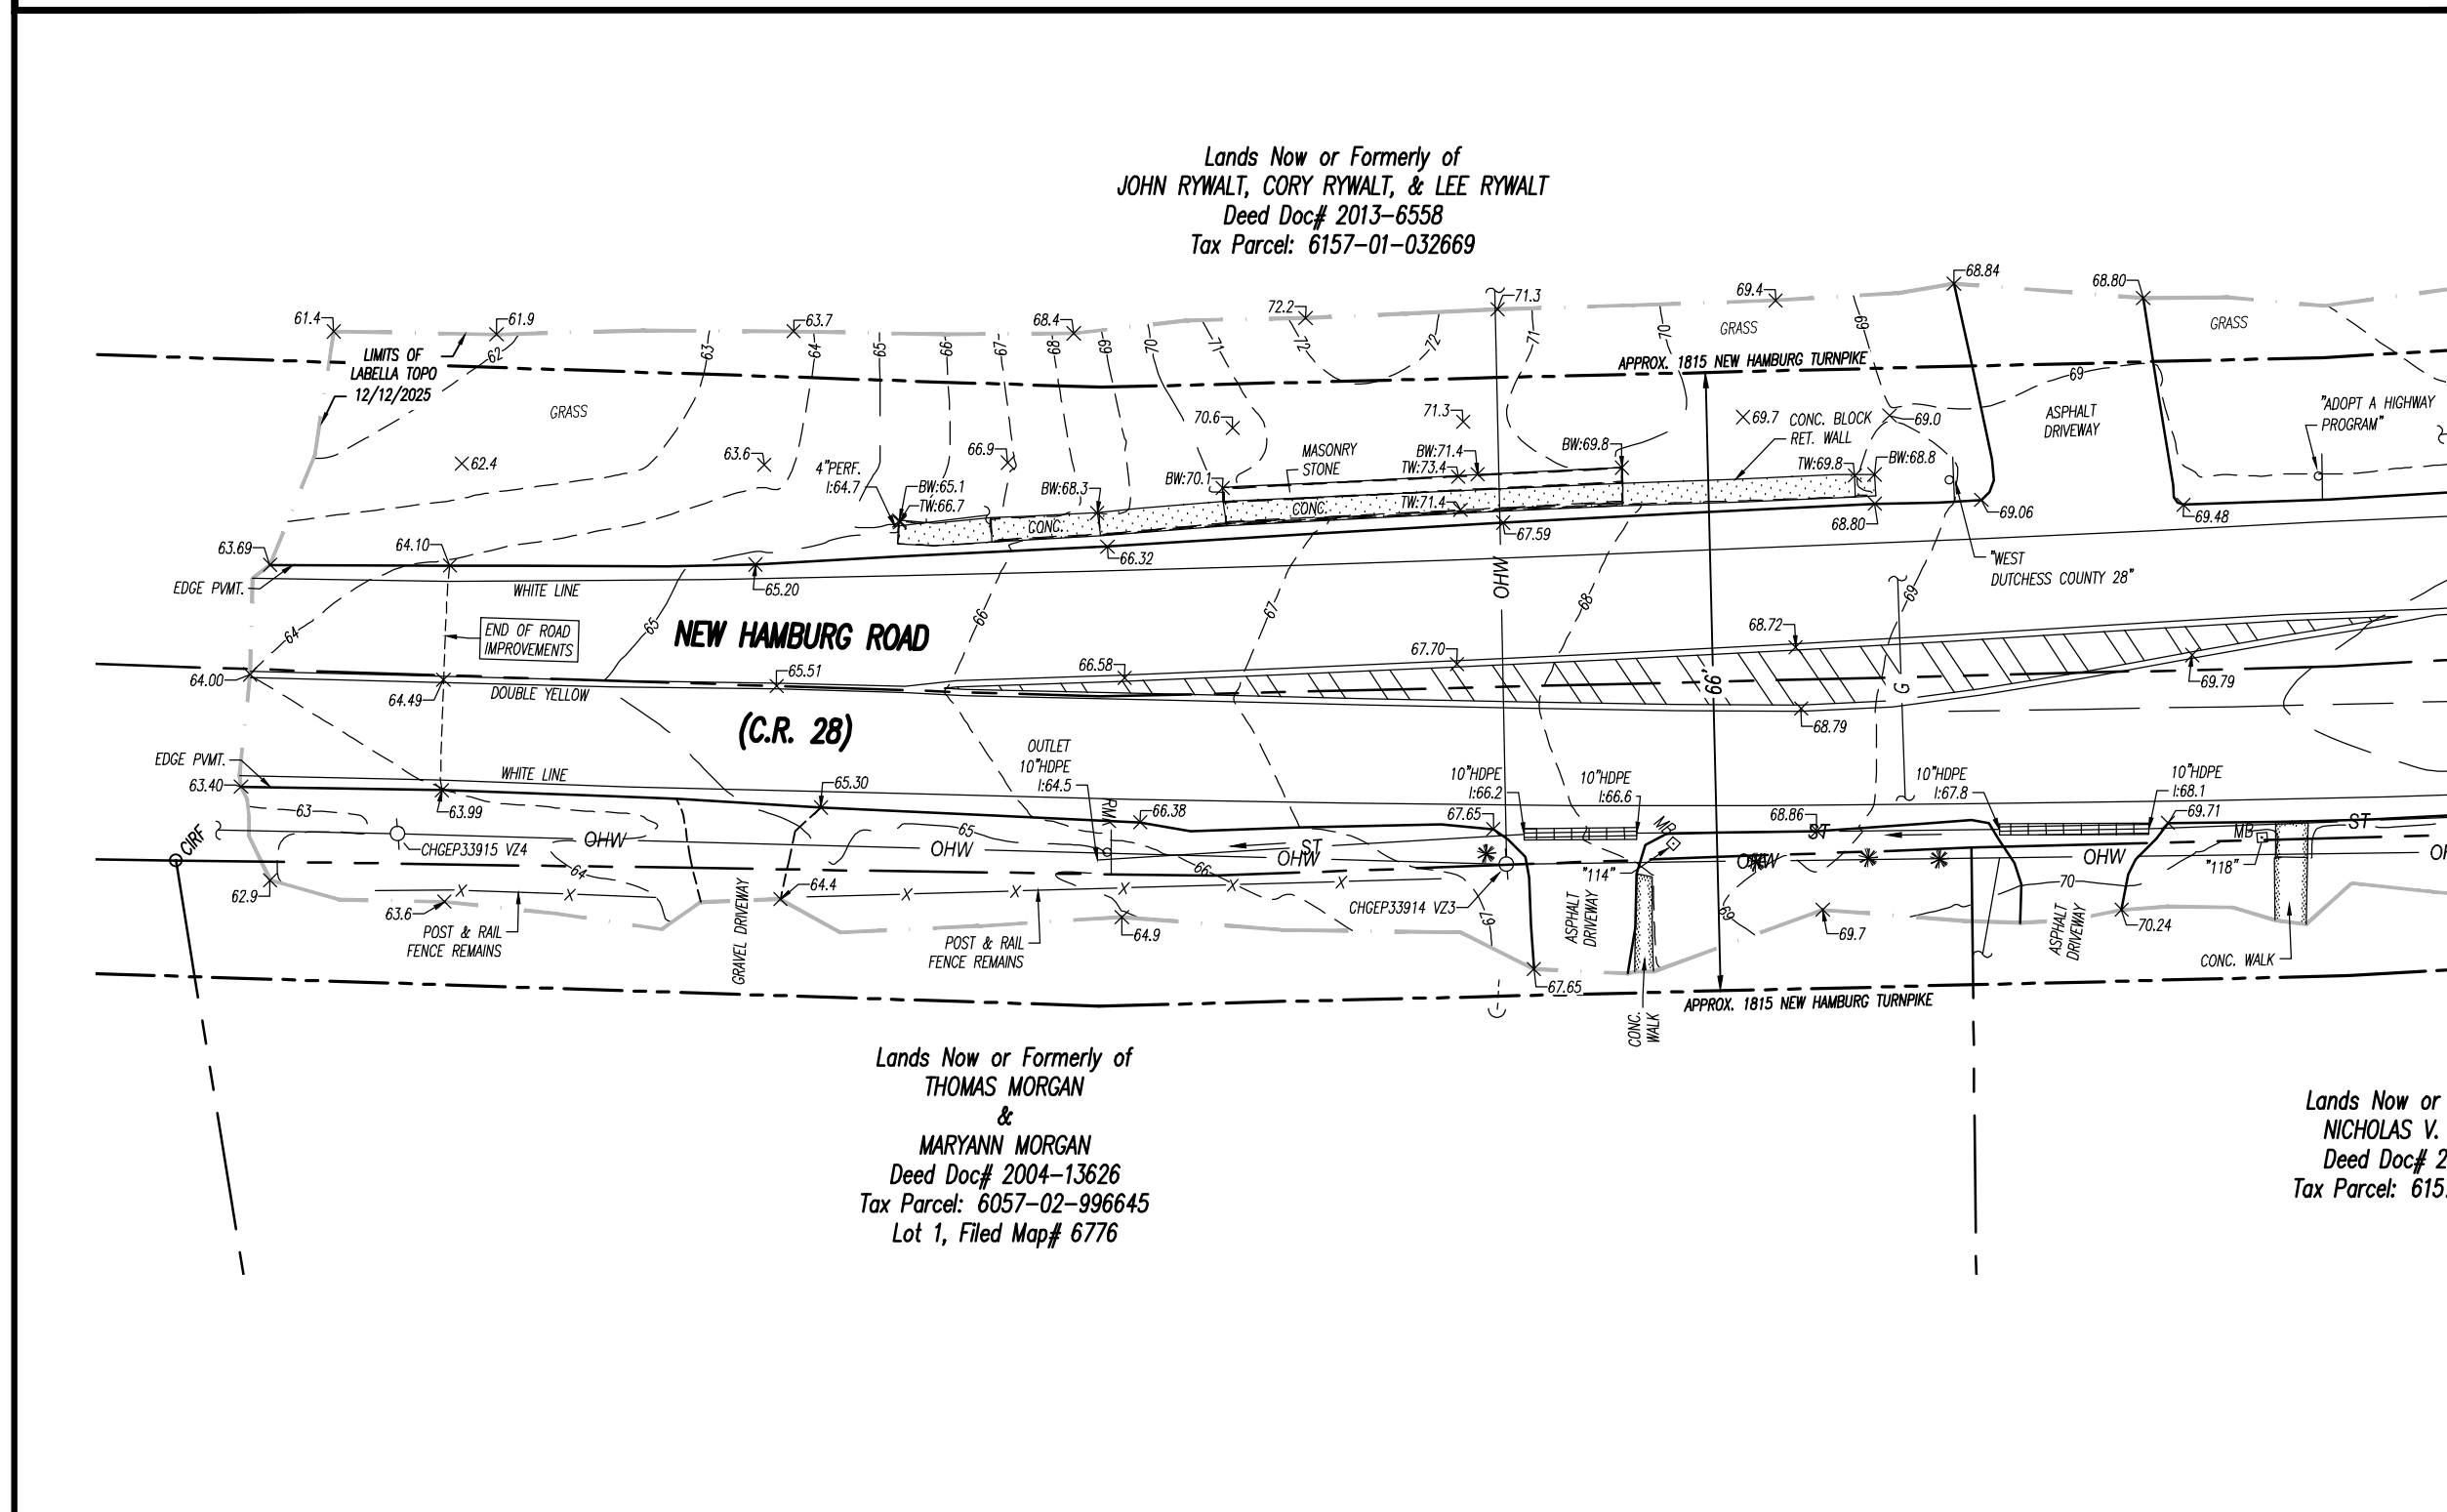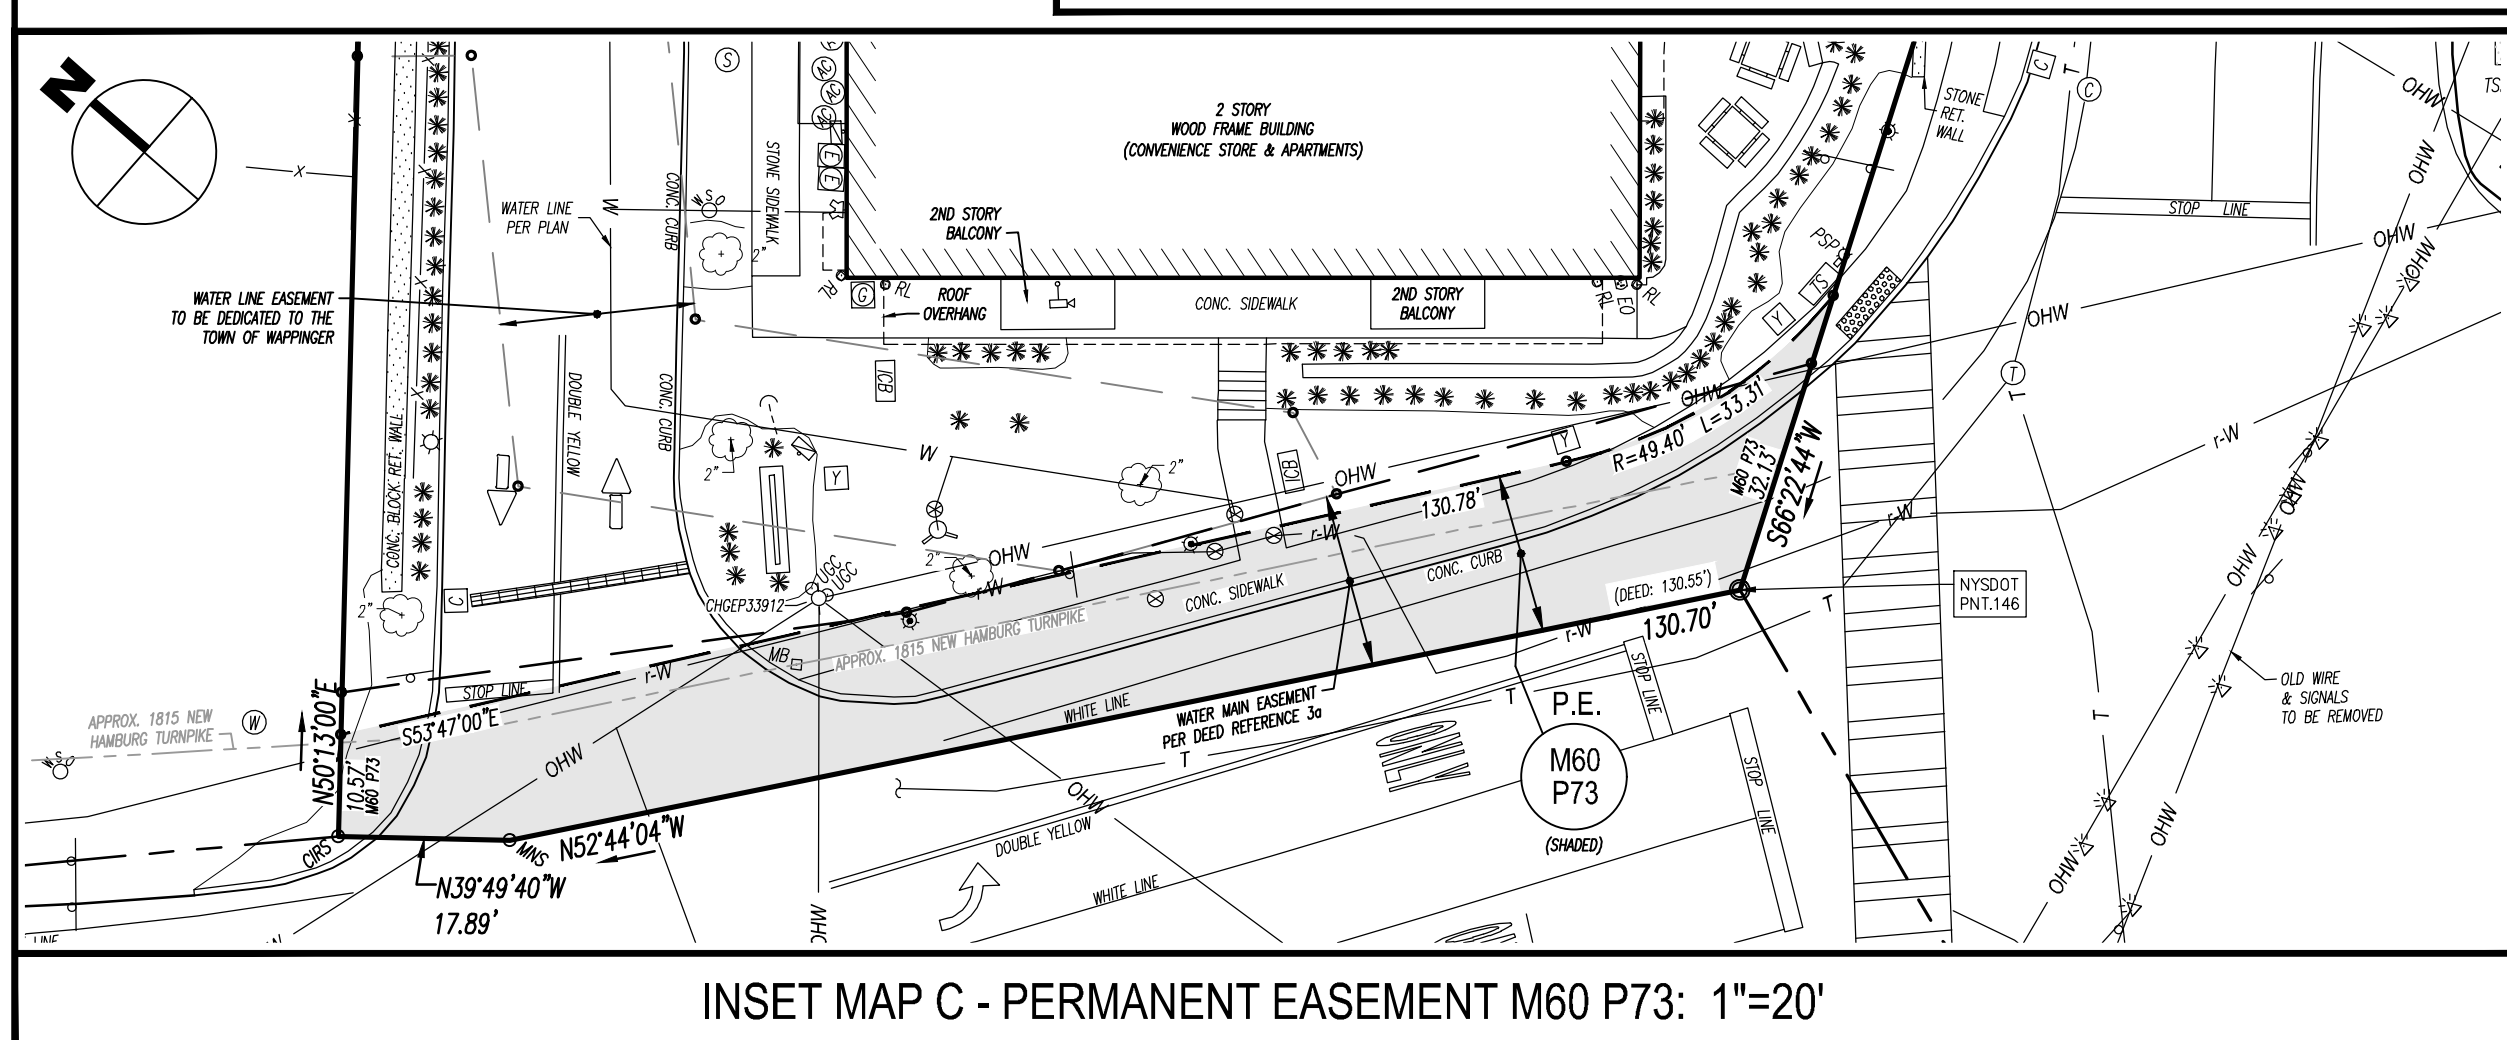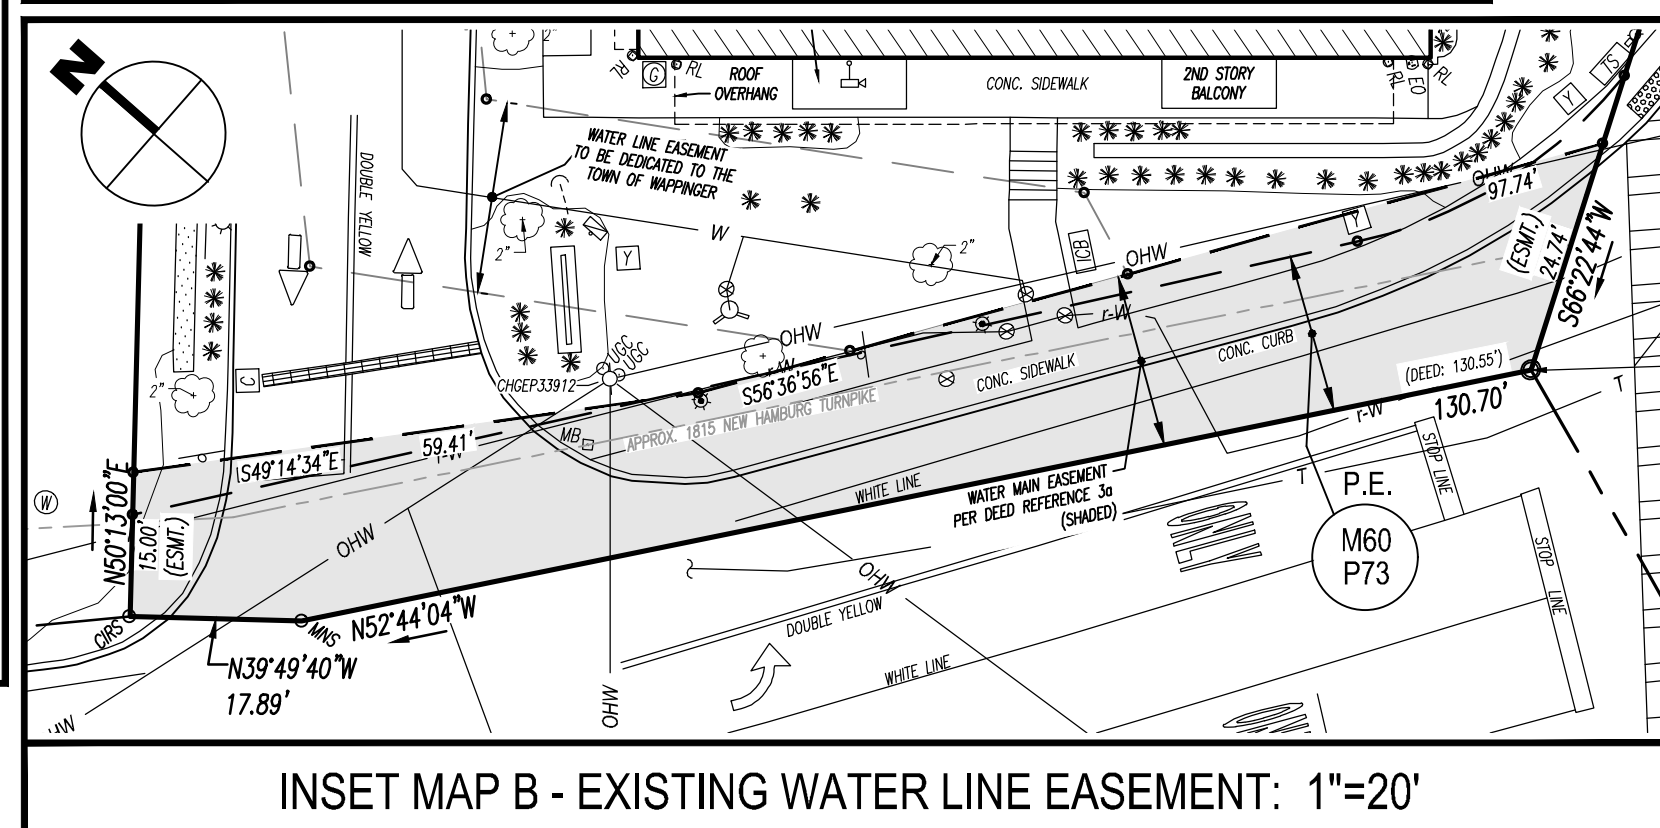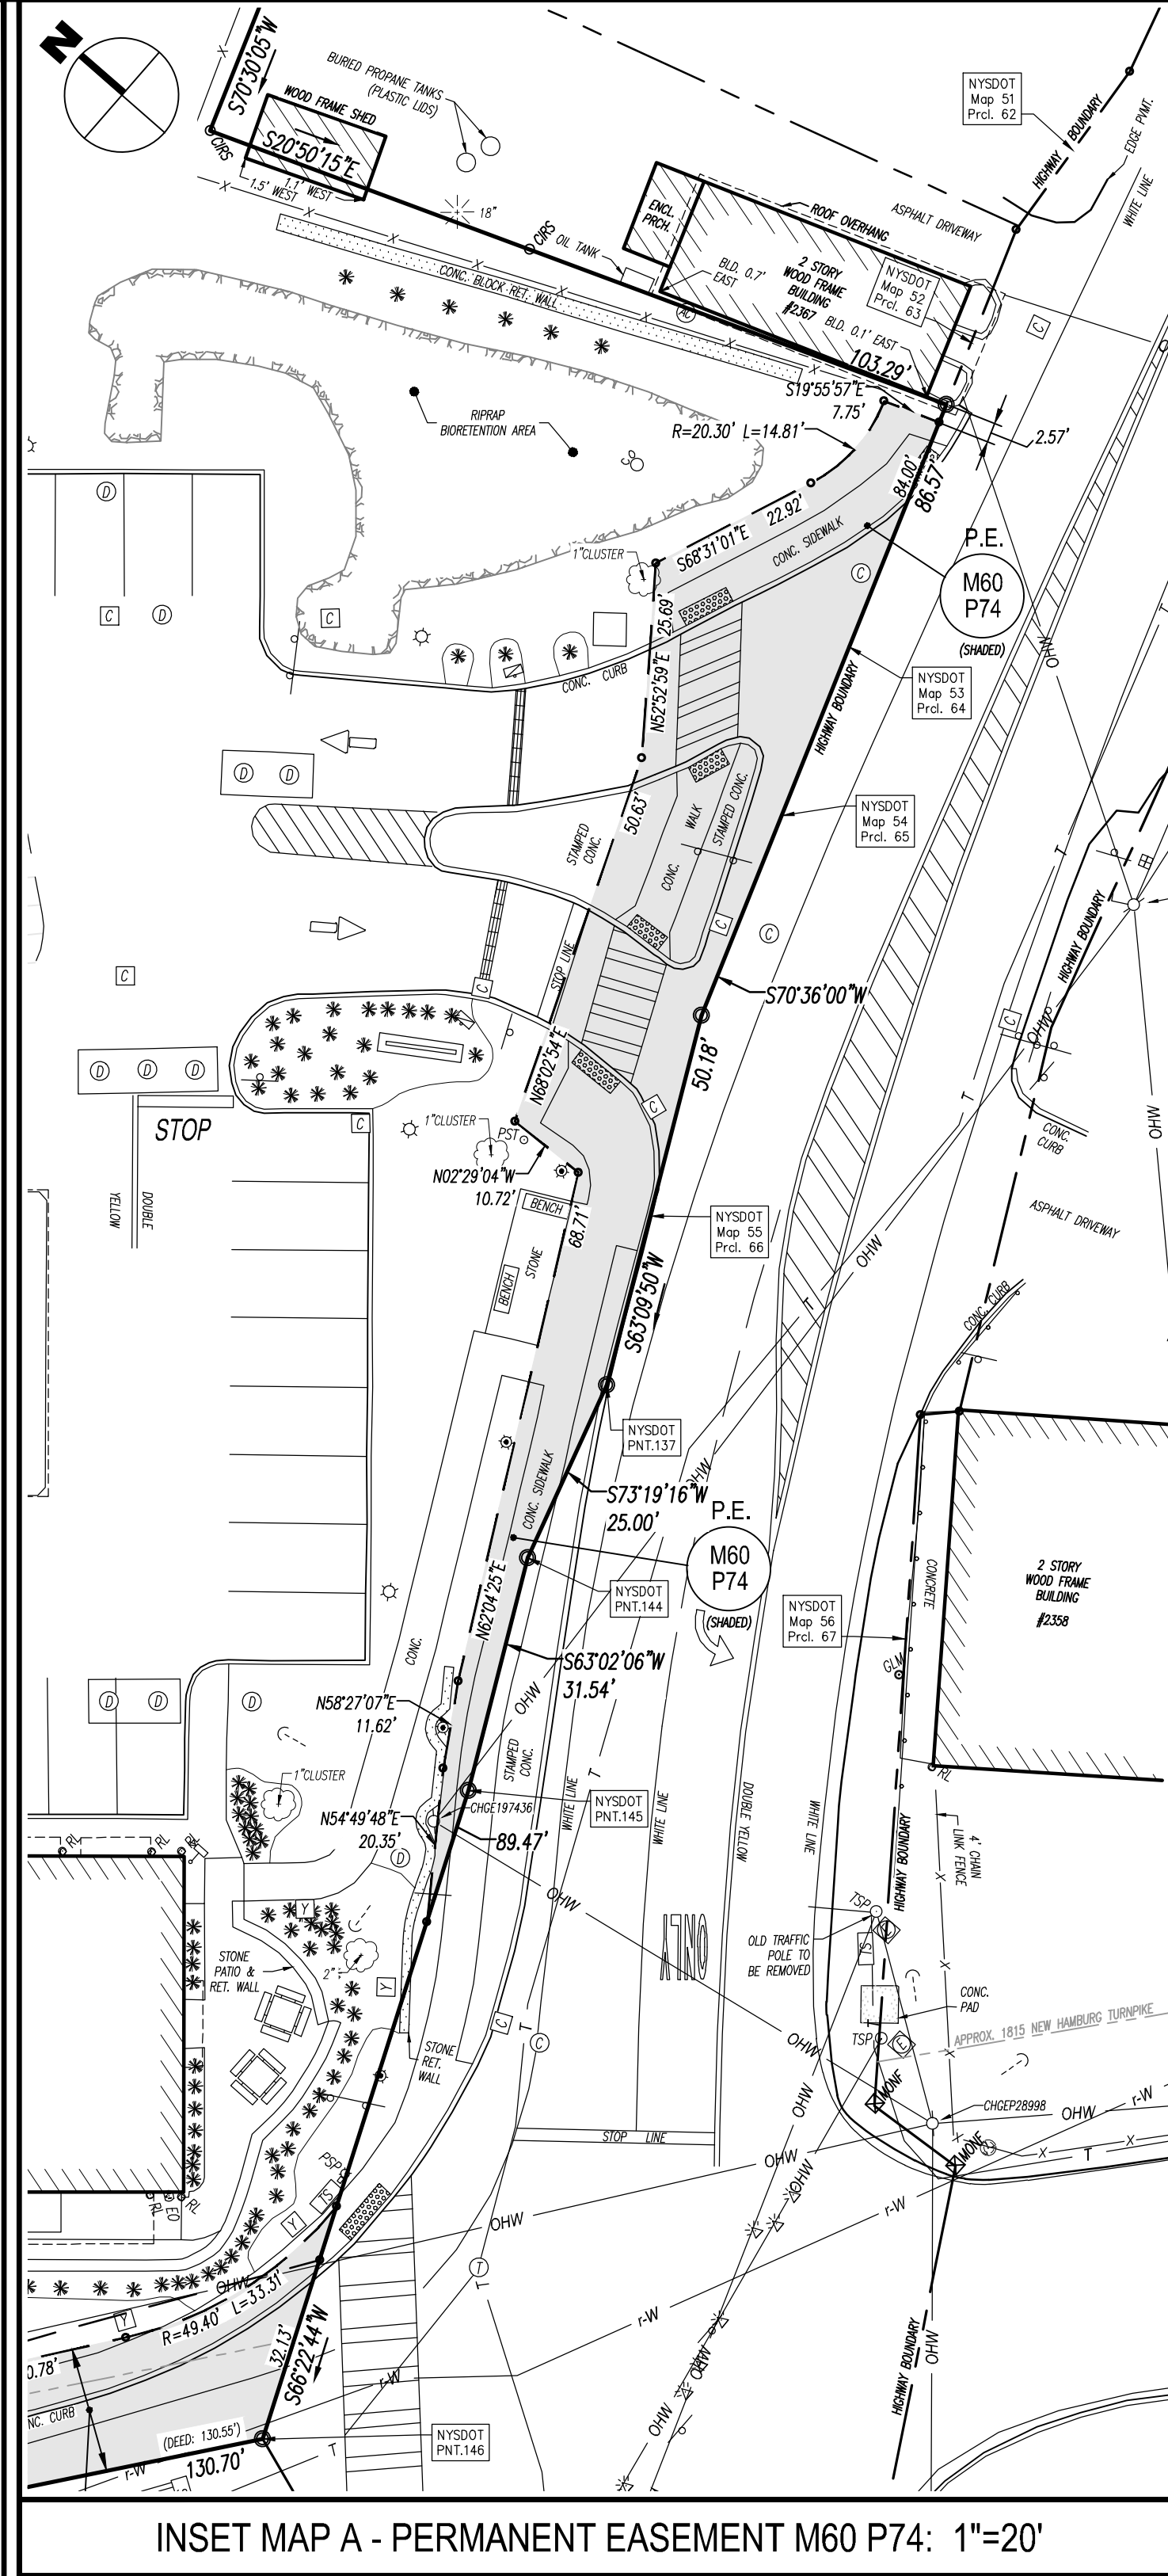

NOTES:

UNAUTHORIZED ALTERATION OR ADDITION TO A SURVEY MAP BEARING A LICENSED LAND SURVEYOR'S SEAL IS A VIOLATION OF SECTION 7008, SUBSECTION 2 OF THE NEW YORK STATE EDUCATION LAW.

REPRODUCTION OR COPYING OF THIS DOCUMENT MAY BE A VIOLATION OF COPYRIGHT LAW UNLESS PERMISSION OF THE AUTHOR AND/OR COPYRIGHT HOLDER IS OBTAINED.

ONLY COPIES FROM THE ORIGINAL OF THIS SURVEY MARKED WITH AN ORIGINAL OF THE LAND SURVEYOR'S INKED SEAL OR HIS EMBOSSED SEAL SHALL BE CONSIDERED TO BE VALID TRUE COPIES.

SURVEYED WITHOUT THE BENEFIT OF A TITLE SEARCH.

SUBJECT TO COVENANTS, EASEMENTS, RESTRICTIONS, CONDITIONS AND AGREEMENTS OF RECORD.

CERTIFICATIONS INDICATED HEREIN SIGNIFY THAT THIS SURVEY WAS PREPARED IN ACCORDANCE WITH THE EXISTING CODE OF PRACTICE FOR PROFESSIONAL LAND SURVEYORS AS ADOPTED BY THE NEW YORK STATE ASSOCIATION OF PROFESSIONAL LAND SURVEYORS. SAID CERTIFICATIONS SHALL RUN ONLY TO THE PERSON SO NOTED. CERTIFICATIONS ARE NOT TRANSFERABLE TO ADDITIONAL INSTITUTIONS, THEIR SUCCESSORS AND/OR ASSIGNS, OR SUBSEQUENT OWNERS.

COPYRIGHT LABELLA ASSOCIATES D.P.C., ALL RIGHTS RESERVED.

SURVEYED FROM RECORD DESCRIPTION AND AS IN POSSESSION.

BUILDING SHOWN HEREON DERIVED BY UNDERGROUND UTILITIES.

TOPOGRAPHY SHOWN HEREON WAS COMPILED FROM A FIELD SURVEY COMPLETED 12/12/2025 BY LABELLA ASSOCIATES D.P.C. VERTICAL DATUM NAVD83, ONE FOOT CONTOUR INTERVAL.

HORIZONTAL DATUM & NORTH ORIENTATION ARE BASED ON THE STATE PLANE COORDINATE SYSTEM NAD83 NY EAST, AS DERIVED FROM ON SITE GNSS OBSERVATIONS WITH REFERENCE TO THE NYSDOT RTN NETWORK, NAVD83, DATED 10/03/2019.

VERTICAL CONTROL IS BASED UPON THE NORTH AMERICAN VERTICAL DATUM OF 1988 (NAV88), AS DERIVED FROM ON SITE GNSS OBSERVATIONS WITH REFERENCE TO THE NYSDOT RTN NETWORK, DATED 10/03/2019.

STORM WATER AND SANITARY STRUCTURES WERE COMPILED FROM A FIELD SURVEY COMPLETED 12/12/2025 BY LABELLA ASSOCIATES D.P.C. ALL OTHER UNDERGROUND UTILITIES SHOWN HEREON ARE THE RESULT OF AN UNDERGROUND UTILITY DESIGNATION COMPLETED BY THE CHAZER COMPANIES ON OCTOBER 12, 2019, IN COORDINATION WITH LIDAR ANY, AND FROM DATA OBTAINED FROM RECORD MAPS AND DRAWINGS. THE UTILITY DESIGNATION WAS COMPLETED IN ACCORDANCE WITH THE STANDARD PROCEDURES SET FORTH IN ASCE 38-02. ALL ABOVE GROUND STRUCTURES, SURFACE FEATURES AND THE LOCATION OF THE MARK OUT ARE THE RESULT OF AN INSTRUMENT SURVEY COMPLETED BY THIS OFFICE UNLESS OTHERWISE NOTED. THERE MAY BE OTHER UNDERGROUND UTILITIES, THE EXISTENCE OF WHICH ARE NOT KNOWN OR CERTIFIED BY THE UNDERSIGNED. THE SIZE AND LOCATION OF ALL UNDERGROUND UTILITIES AND STRUCTURES MUST BE VERIFIED BY THE APPROPRIATE AUTHORITIES AND LIDAR ANY MUST BE NOTIFIED PRIOR TO CONDUCTING TEST BORINGS, EXCAVATION OR CONSTRUCTION. THE SURVEYOR FURTHER DOES NOT WARRANT THAT THE UNDERGROUND UTILITIES SHOWN ARE IN THE EXACT LOCATION INDICATED ALTHOUGH THE SURVEYOR DOES CERTIFY THAT THEY ARE LOCATED AS ACCURATELY AS POSSIBLE FROM INFORMATION AVAILABLE. THE SURVEYOR HAS NOT PHYSICALLY LOCATED THE UNDERGROUND UTILITIES.

THE CONTRACTOR SHALL COMPLY WITH NEW YORK STATE INDUSTRIAL CODE RULE T53 - 48 HOURS PRIOR TO DIGGING CALL LOGS NY-1-800-962-7962 TO HAVE PUBLIC UTILITY LOCATIONS PAINED.

MAP REFERENCES:

- REFERENCE IS HEREBY MADE TO A CERTAIN MAP ENTITLED "SUBDIVISION PLAN (LOT CONSOLIDATION) PREPARED FOR GAS LAND PETROLEUM, INC. AND FILED IN THE DUTCHESS COUNTY CLERK'S OFFICE ON JUNE 15, 2022 AS FILED MAP NO. 5278.
- REFERENCE IS HEREBY MADE TO THE FOLLOWING NEW YORK STATE DEPARTMENT OF TRANSPORTATION (NYSDOT) ACQUISITION MAPS FOR HUDSONVILLE SH. NO. 222 DUTCHESS COUNTY, UNDER PIN 83270R: MAP 40 PARCEL 65, MAP 50 PARCEL 61, MAP 51 PARCEL 62, MAP 52 PARCEL