




3 WALL SECTION
SCALE: 1"=1'-0"

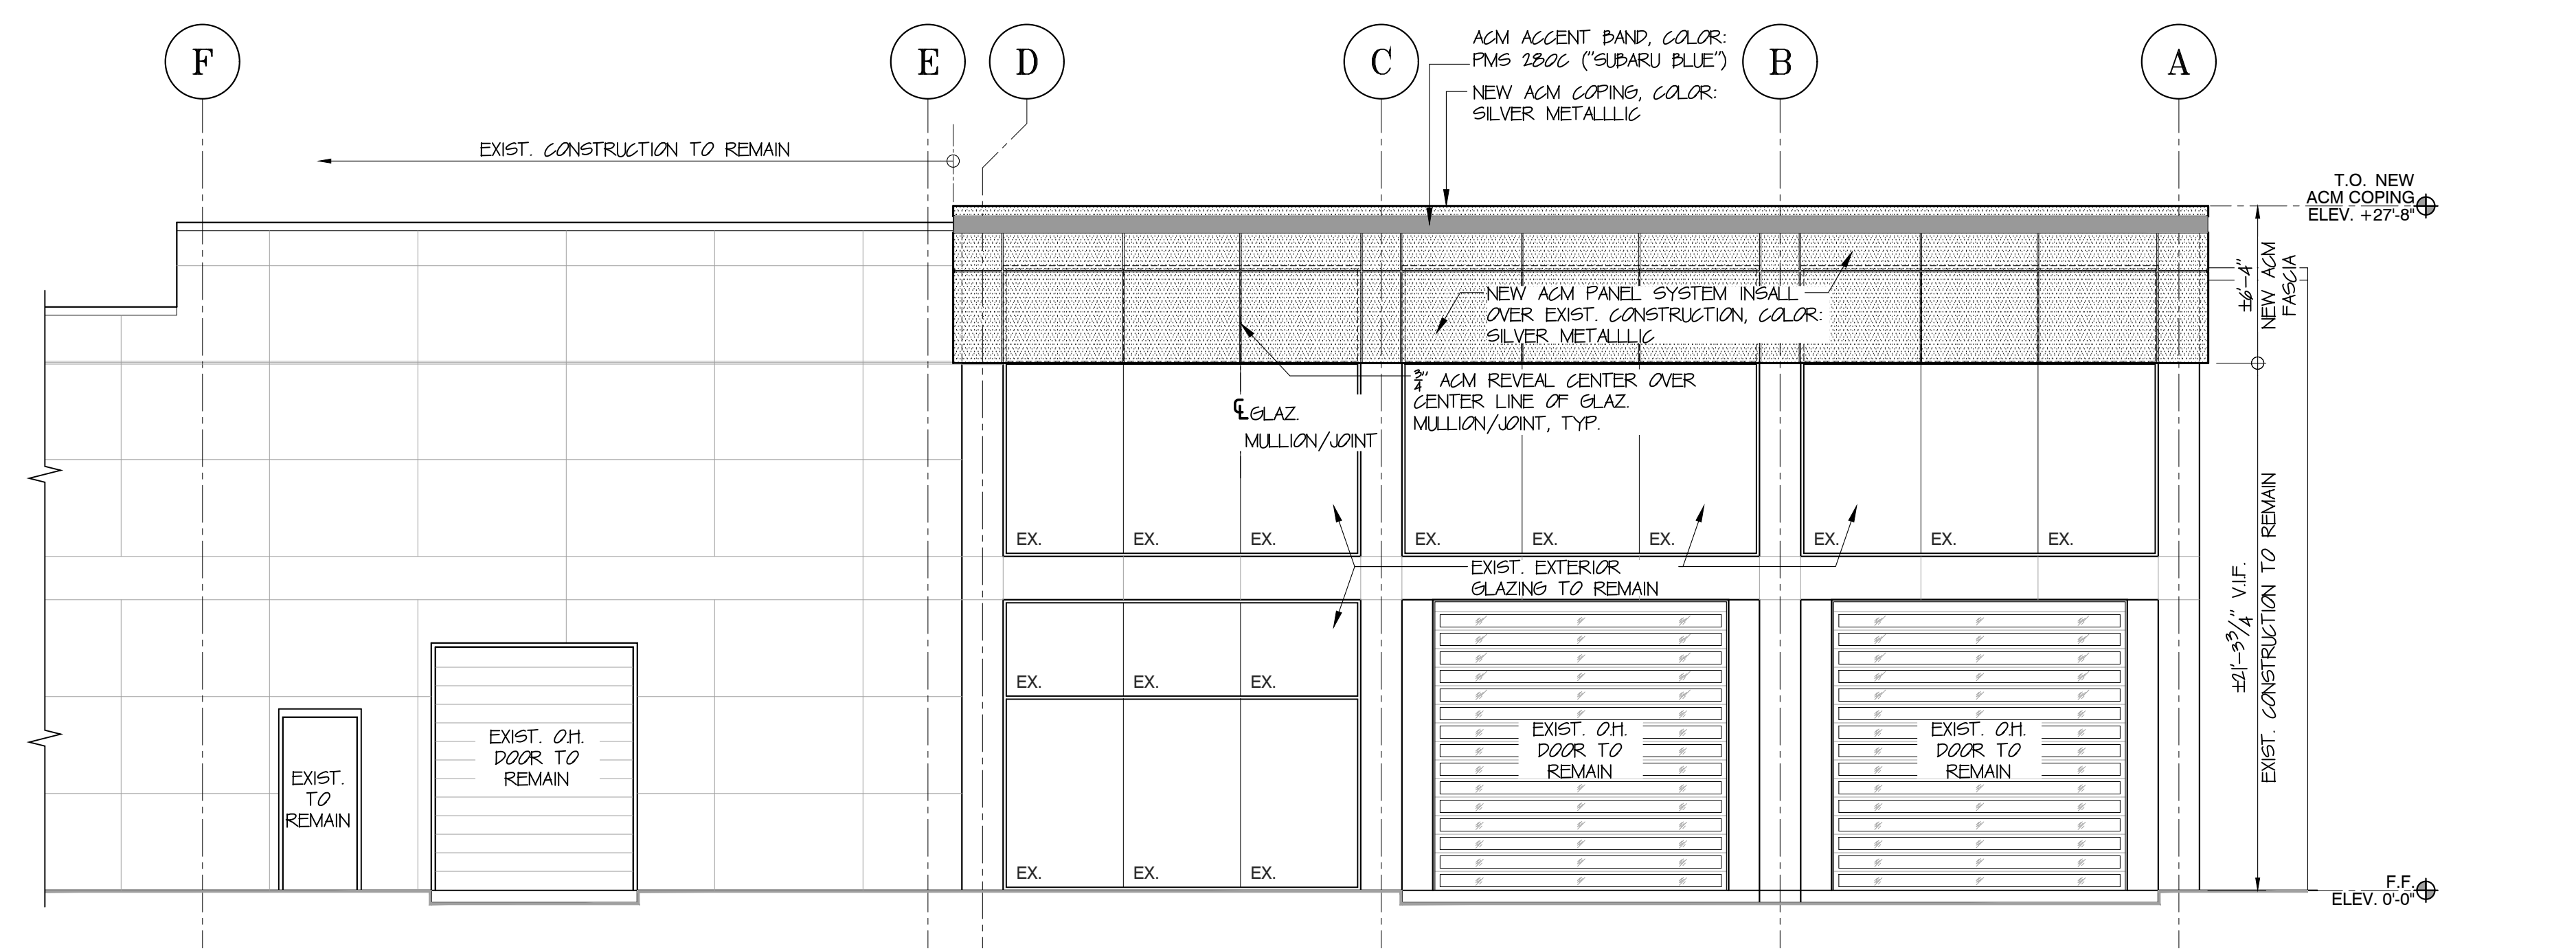


1 PARTIAL LEFT SIDE ELEVATION (NORTH)
SCALE: 1/8"=1'-0"

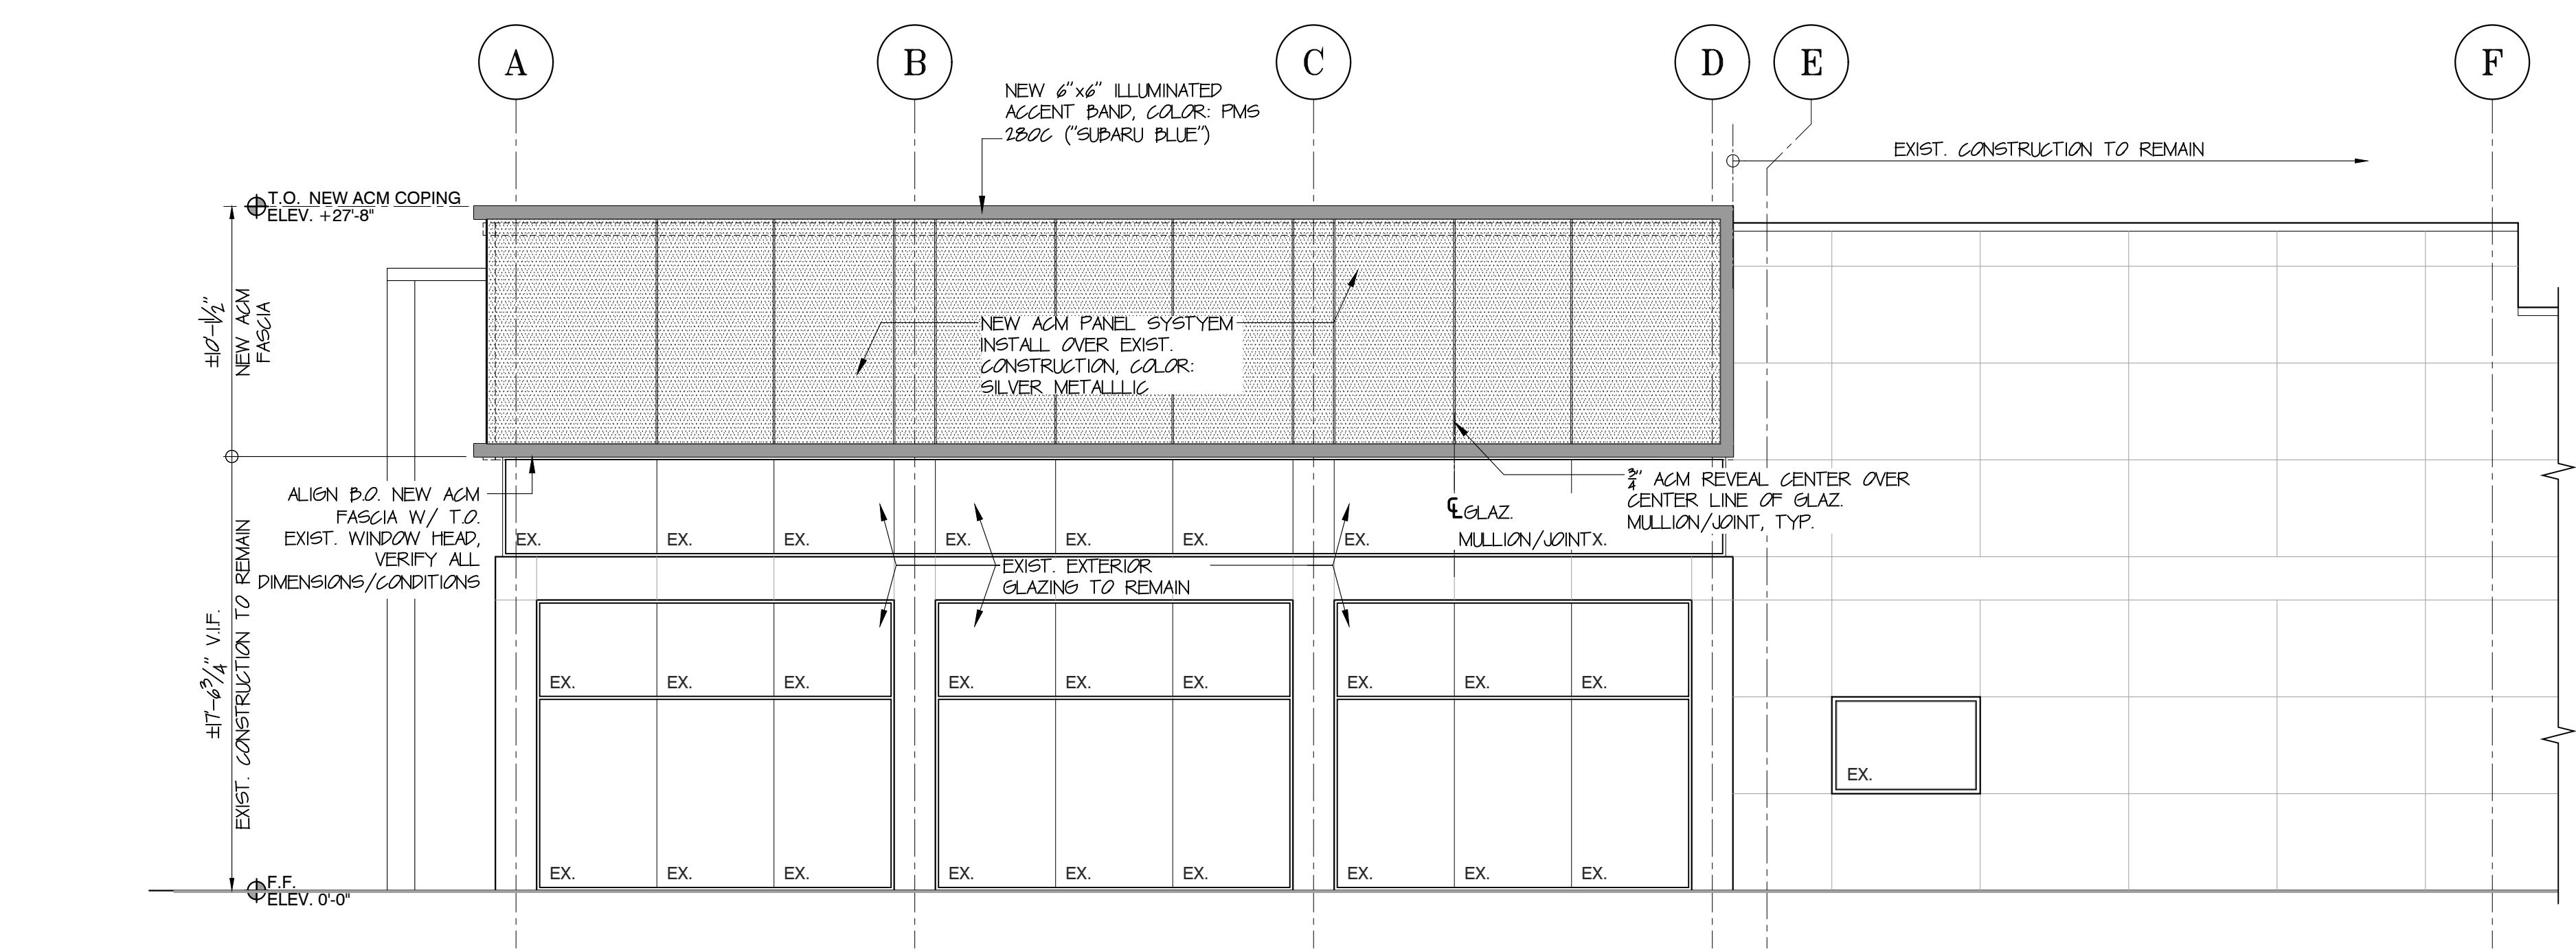

2 PARTIAL RIGHT SIDE ELEVATION (SOUTH)
SCALE: 1/8"=1'-0"

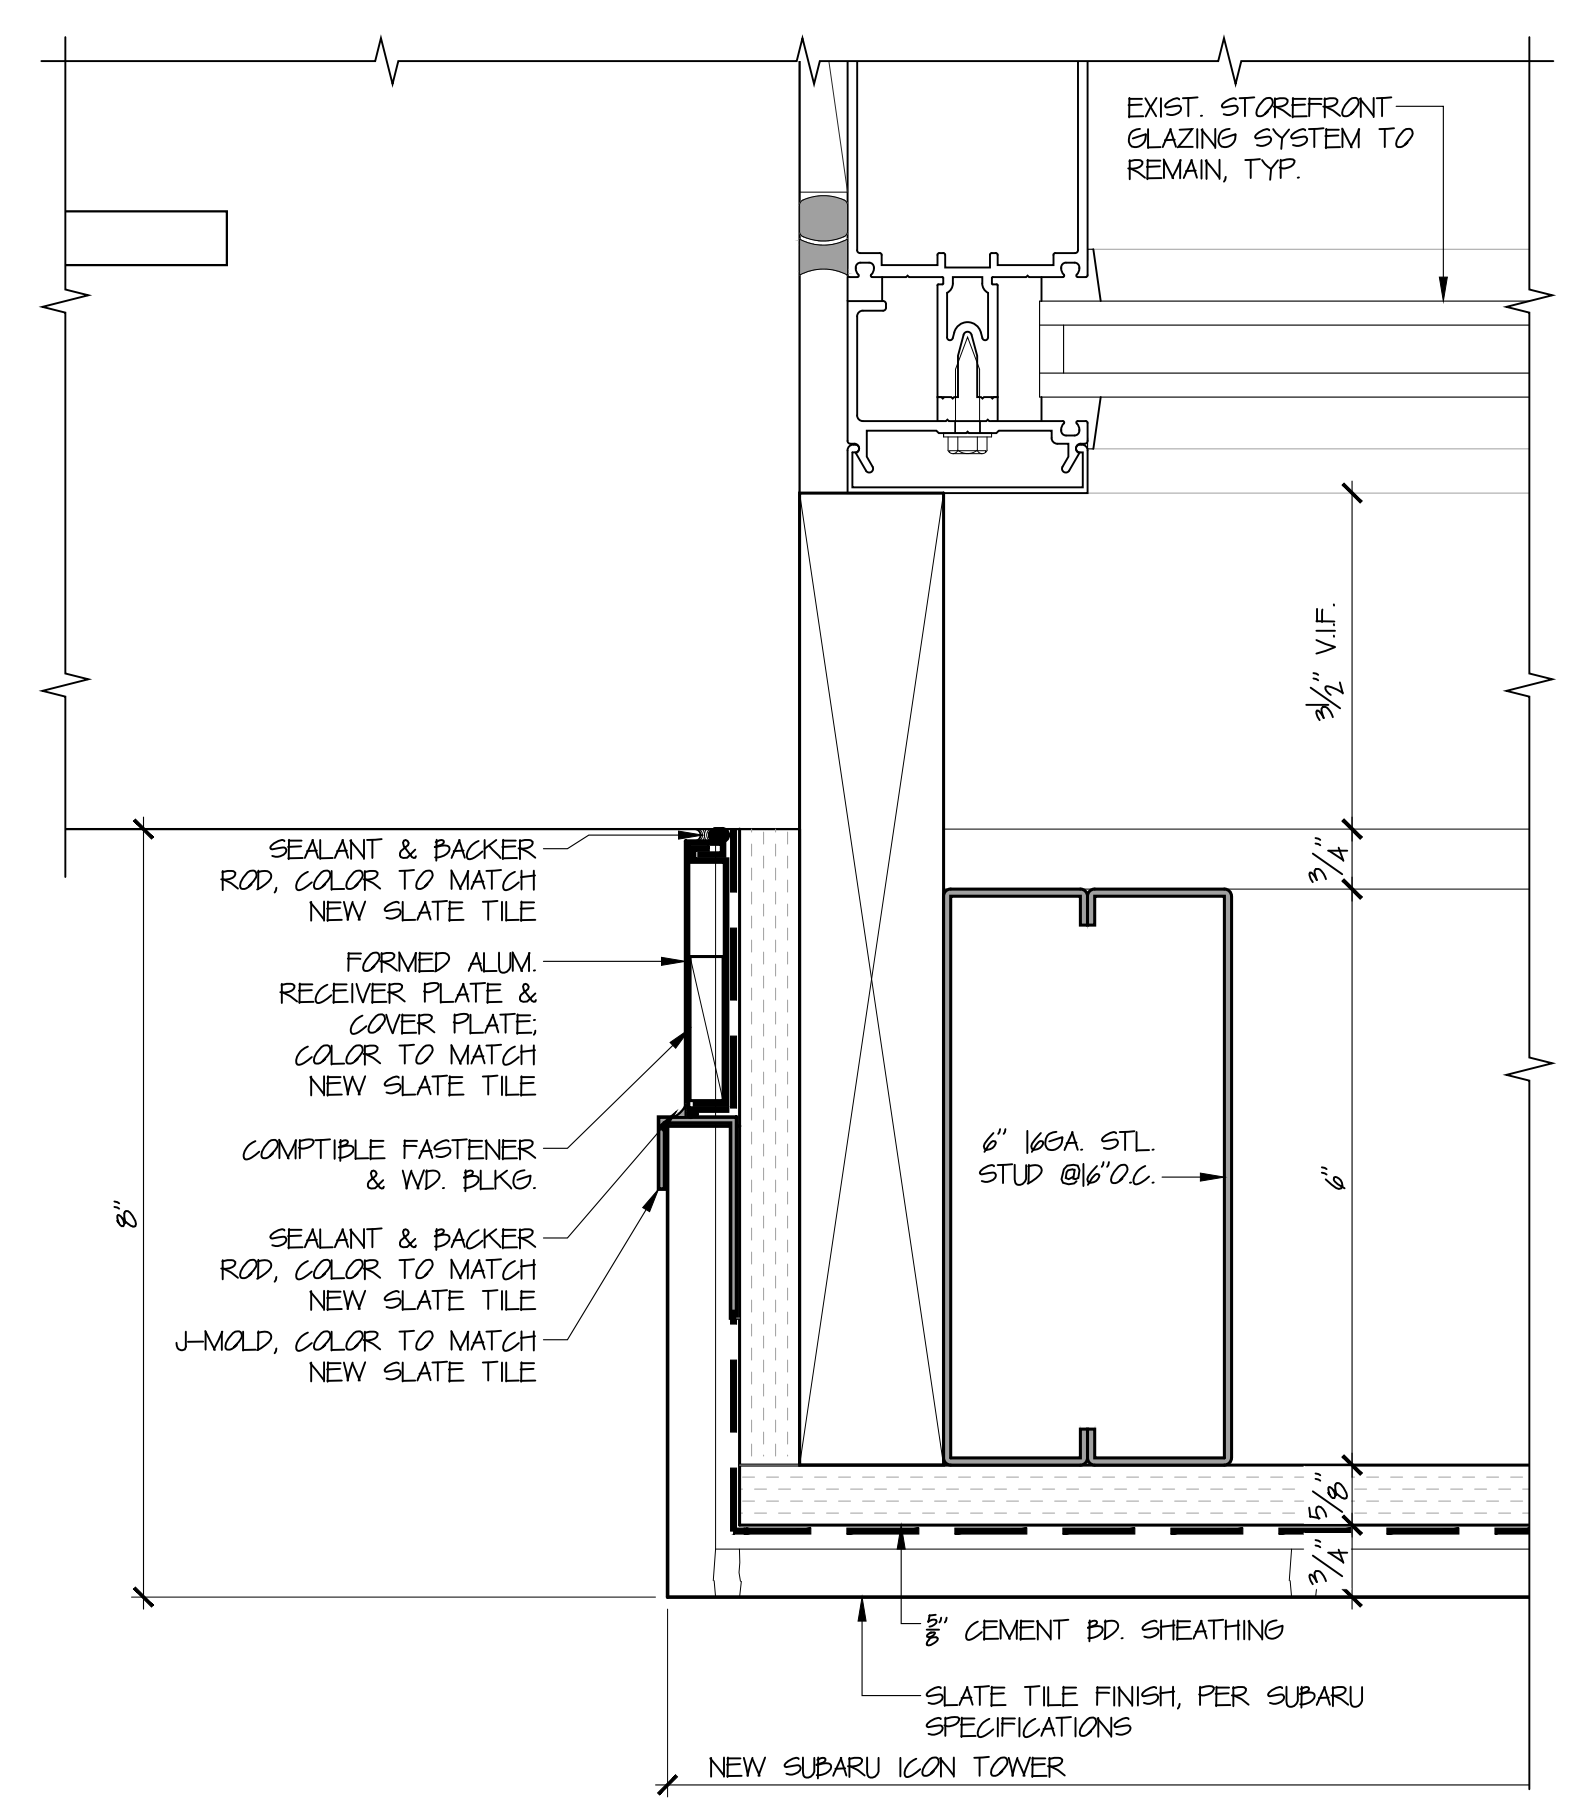

4 TOWER PLAN DETAIL
SCALE: 6"=1'-0"

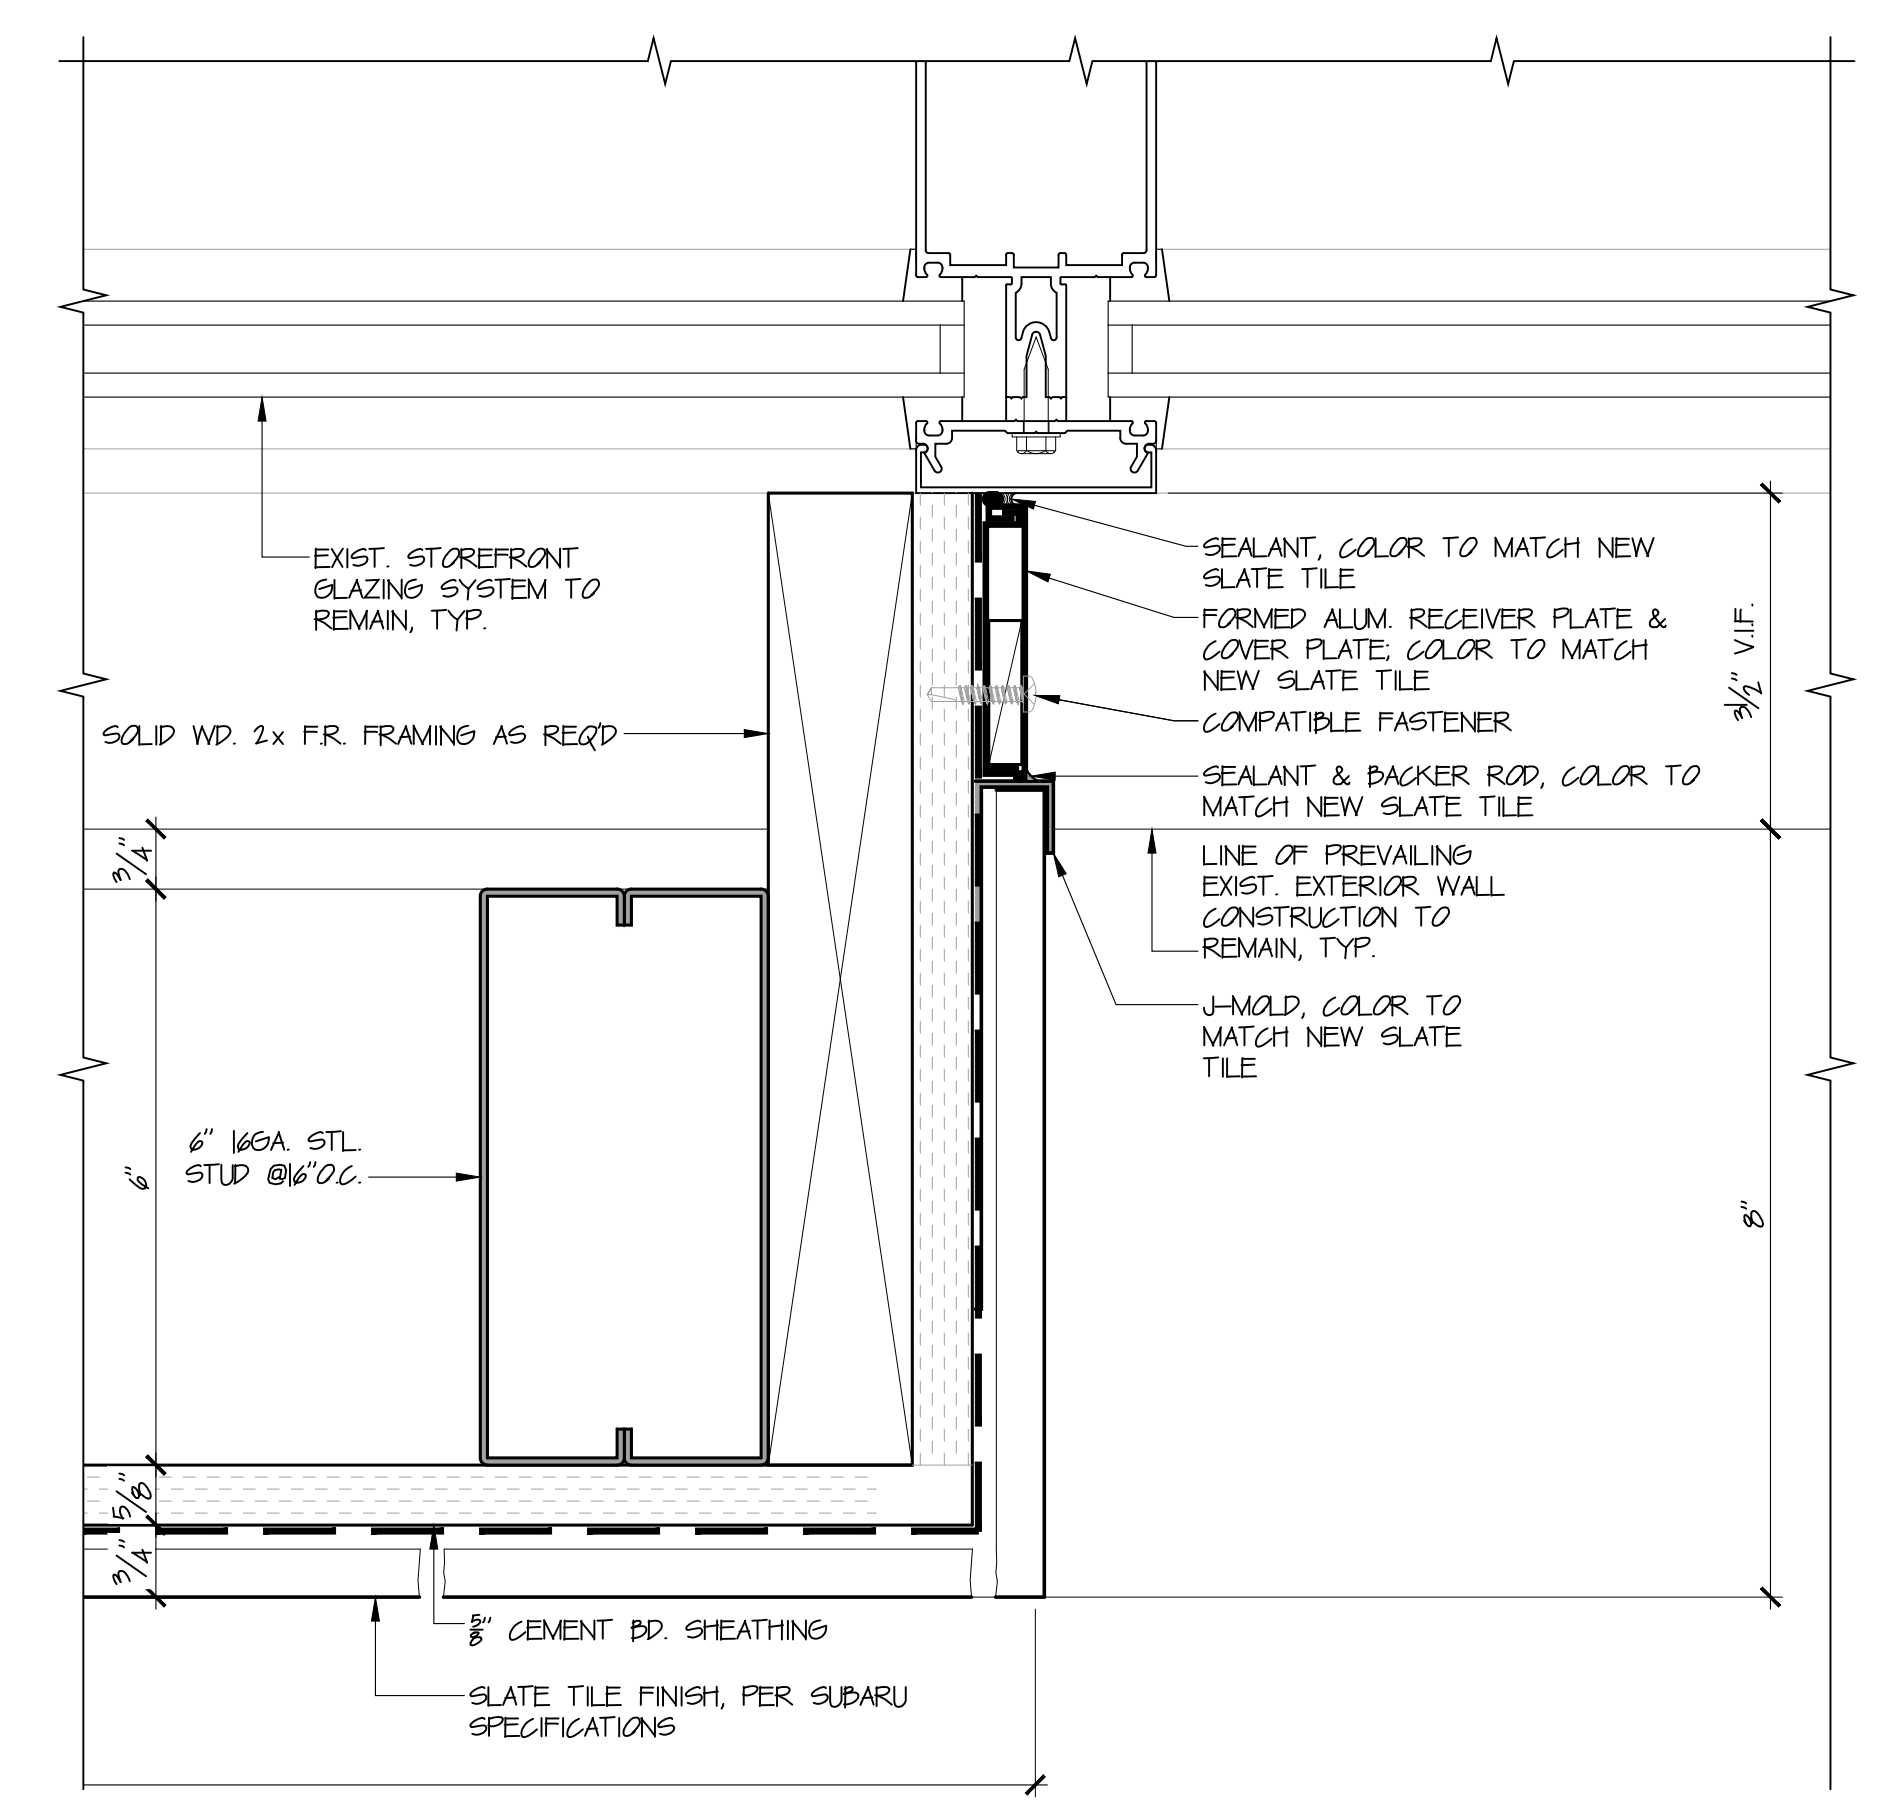

5 TOWER PLAN DETAIL
SCALE: 6"=1'-0"

Thomas V. Ashbahian

N.J. 7809 R.A.
N.Y. 2897 P.E.
N.Y. 14505 R.A.
C.T. 8092 R.A.

WALL SECTION, DETAILS, NOTES
SUBARU SALES & SERVICE - WAPPINGER
1162 ROUTE 9 NORTH
TOWN OF WAPPINGER, NY

PROJECT NO: 202024
DRAWN BY: RC
DATE: 09/04/20
REVISIONS: 09/25/20
03/16/21

THOMAS V. ASHBAHIAN
Architect Engineer Planner
39 Spring Street
Ramsey, New Jersey 07446
Tel: (201)825-1220 Fax: (201)825-4556
E-mail: tashbahian@verizon.net