

General Notes


UNAUTHORIZED ALTERATIONS OR ADDITIONS TO THIS DRAWING IS A VIOLATION OF SECTION 7209(2) OF NYS EDUCATION LAW.

No.	Revision/Issue	Date
5	PHASING PLAN	11/19/25
4	FRONT SIGN DETAIL ADDED TO DETAIL SHEET	10/29/25
3	TOWN PLANNER COMMENTS	10/20/25
2	TOWN ENGINEER COMMENTS	9/12/25
1	TOWN PLANNER COMMENTS	8/15/25

JEFFREY A. ECONOM, P.E.  
CONSULTING ENGINEER  
48 LOGANBERRY COURT  
HOPEWELL JUNCTION, N.Y. 12533  
PHONE: (845) 554-8442  
EMAIL: jaeconom@optonline.net

PROPOSED FLOOR PLAN  
PHASE 2  
for  
CASA AMIGOS 2 RESTUARANT  
1515 NYS ROUTE 9  
WAPPINGER, NY 12590  
TOWN OF WAPPINGER, DUTCHESS COUNTY

Project c:\jobs\25-11\CASA AMIGOS 2 SITE PLAN.dwg	
Date 06/12/25	Sheet PR_FP_2
Scale AS NOTED	PHASE 2

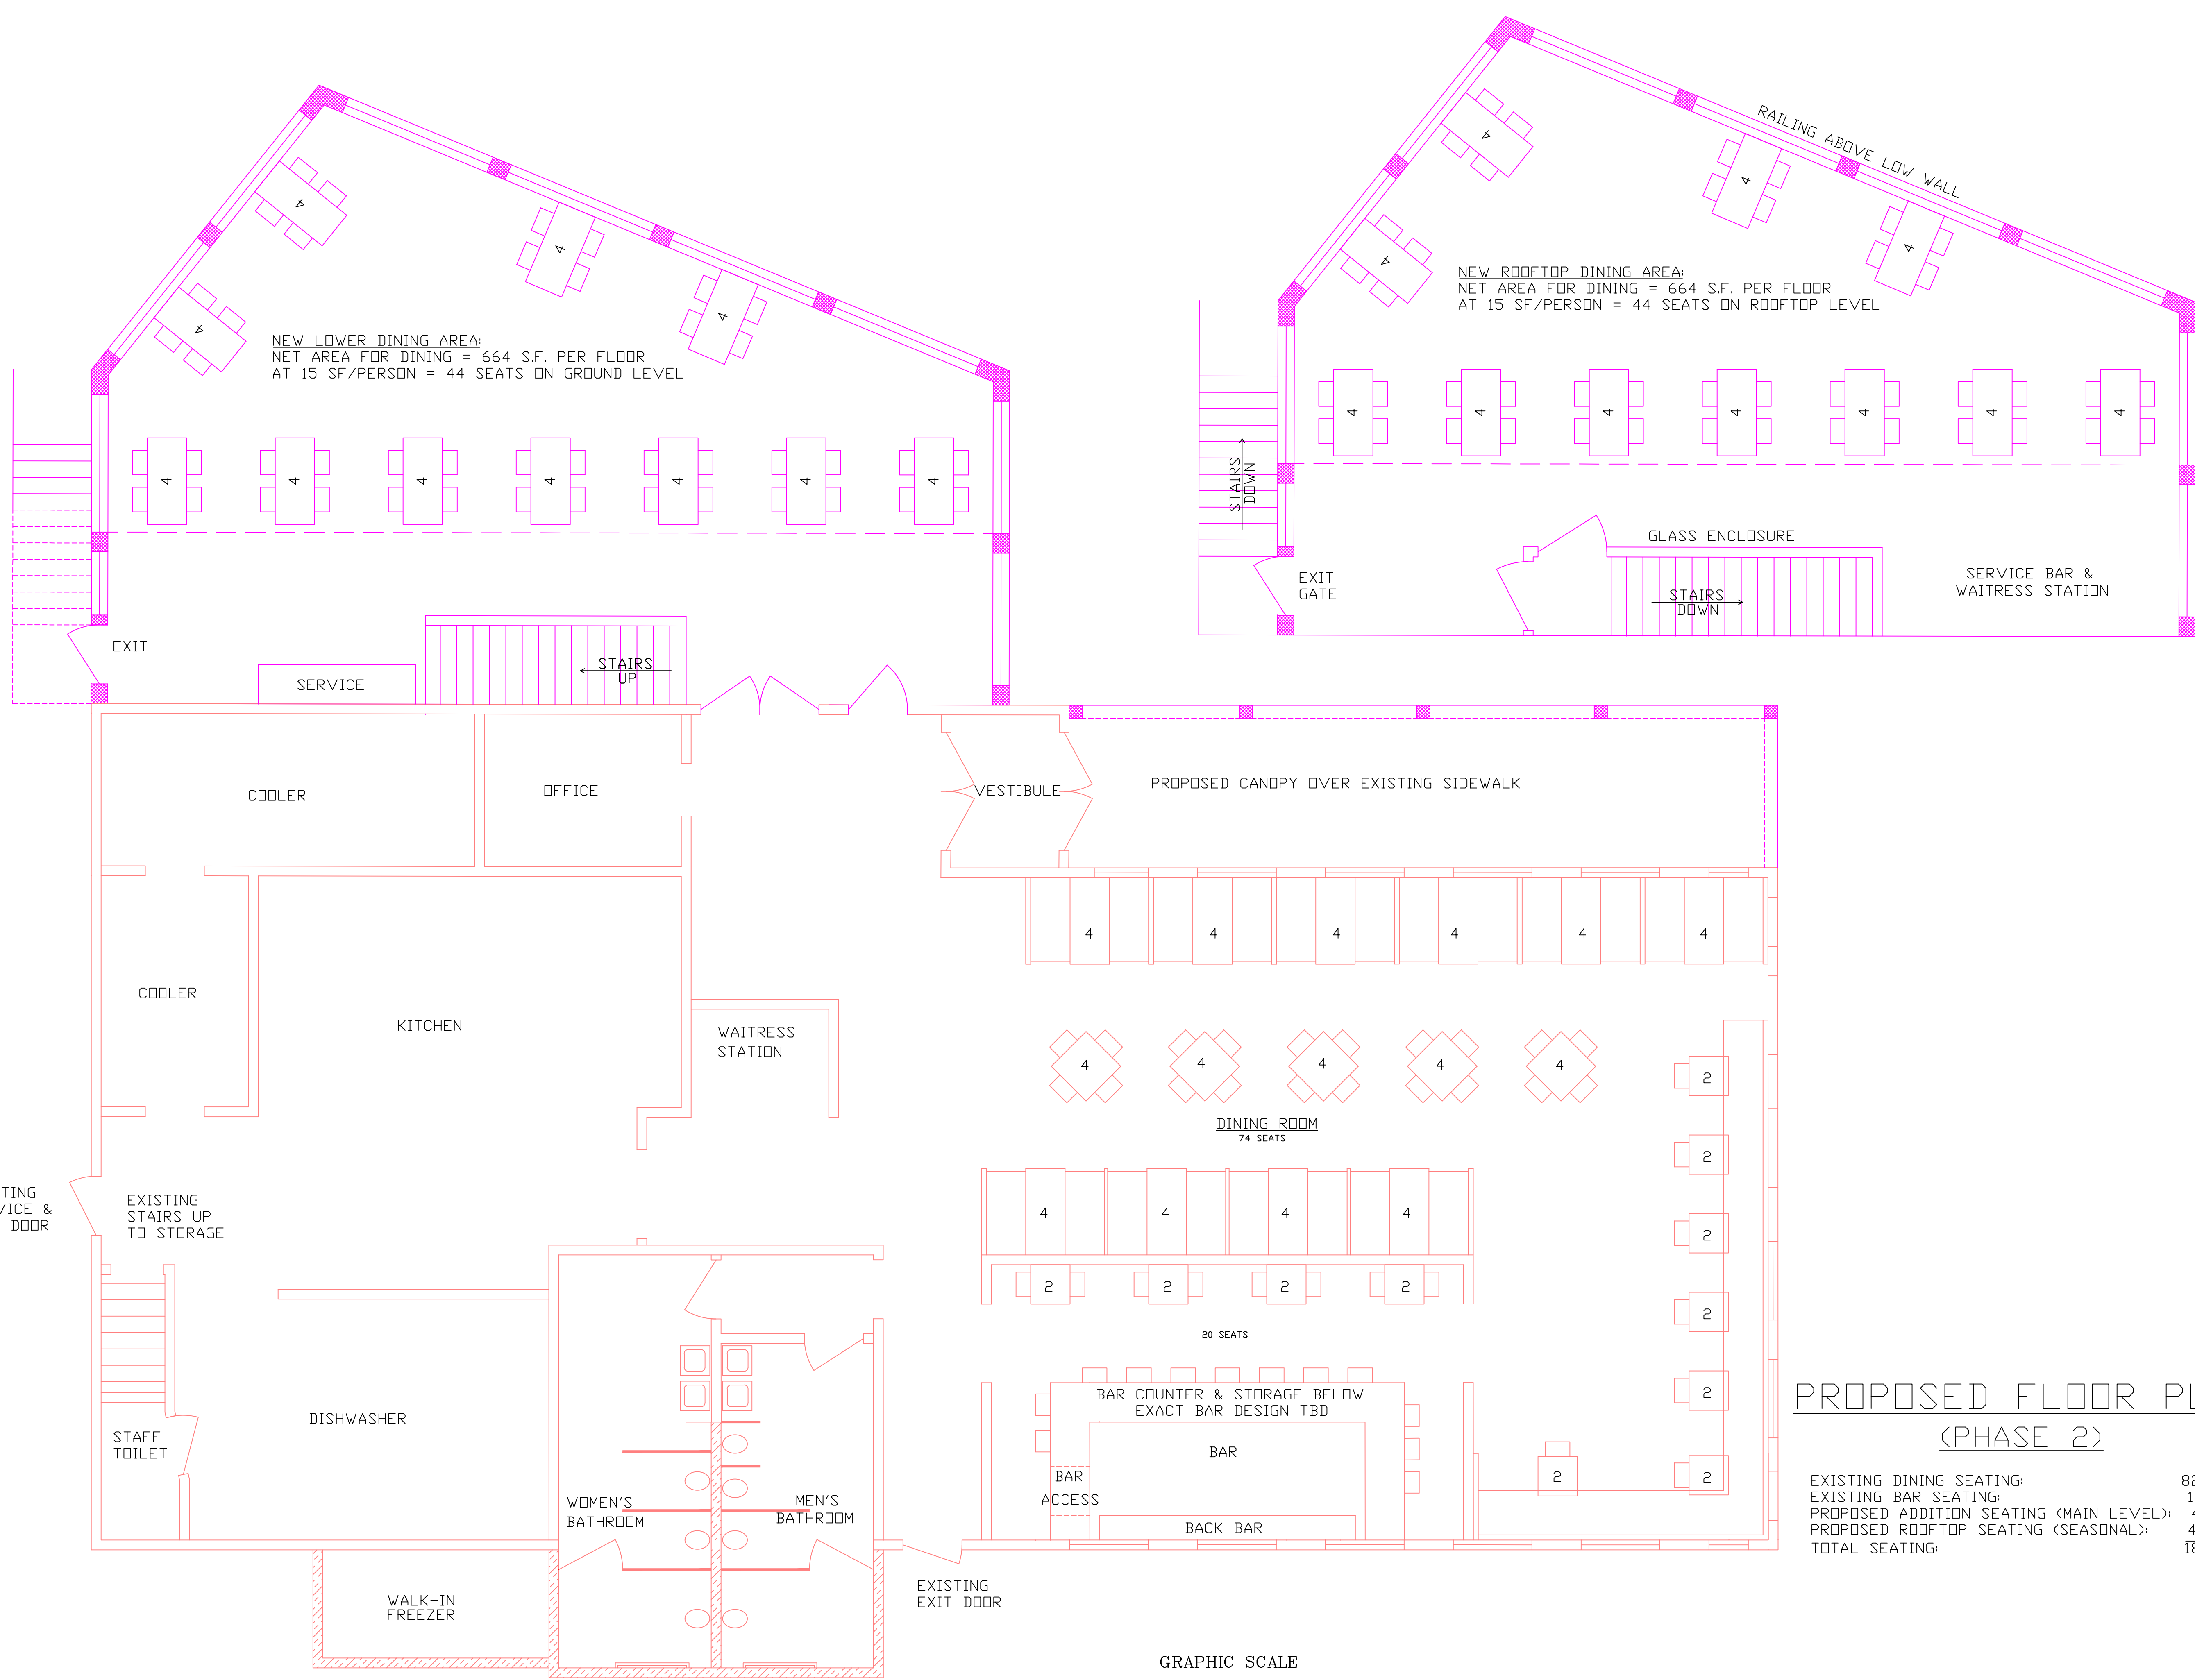

PROPOSED FLOOR PLAN  
(PHASE 2)

