




1  
A-1  
**PROPOSED 1ST FLOOR PLAN**  
1/8" = 1'-0"

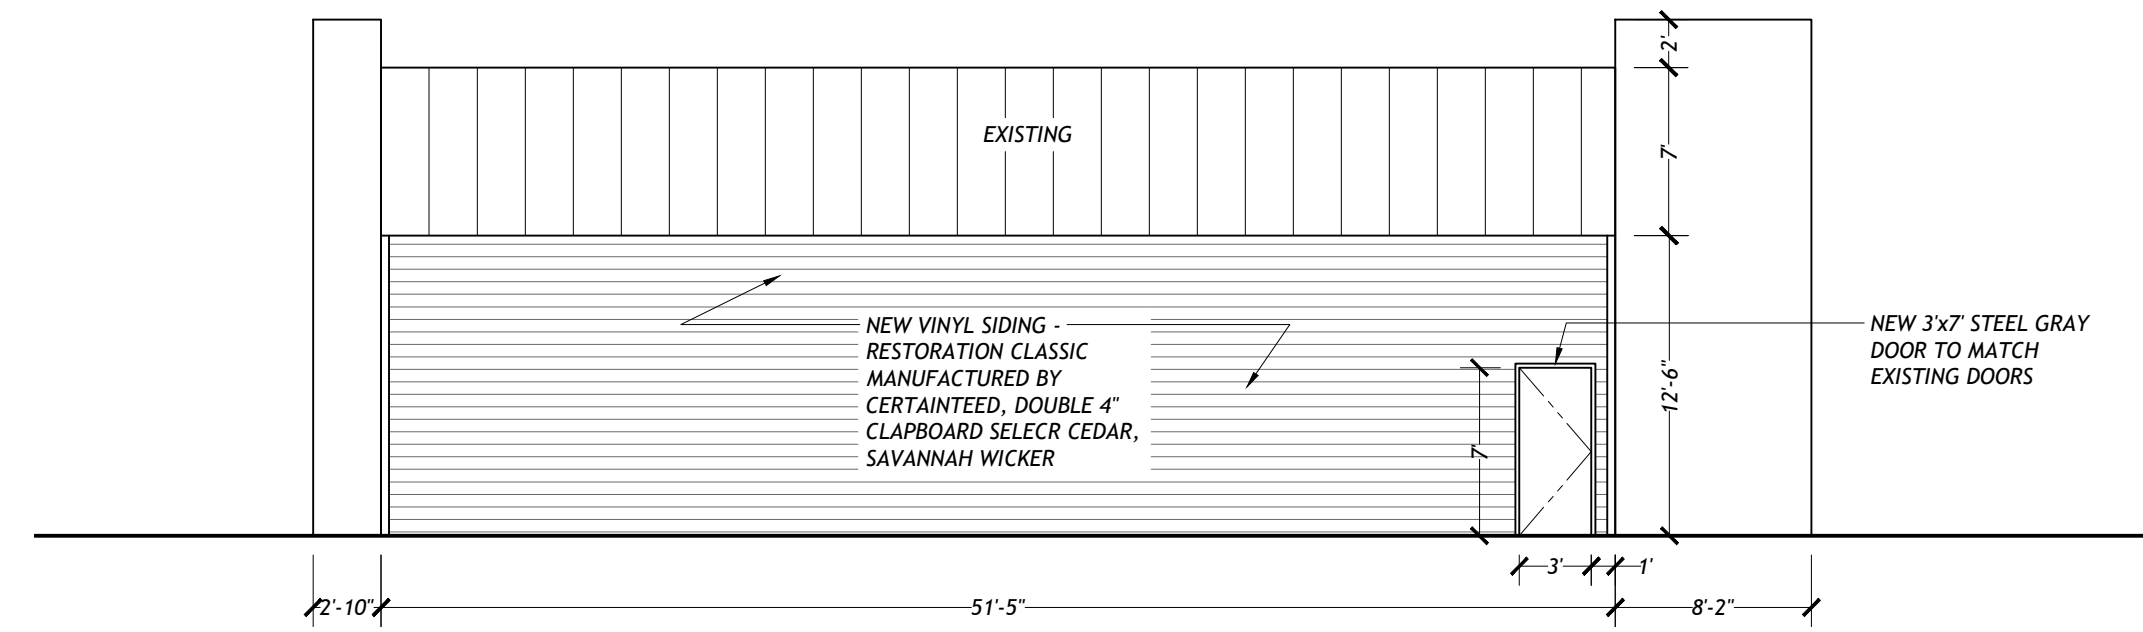


2  
A-1  
**FRONT ELEVATION - EXISTING CONDITIONS**  
1/8" = 1'-0"

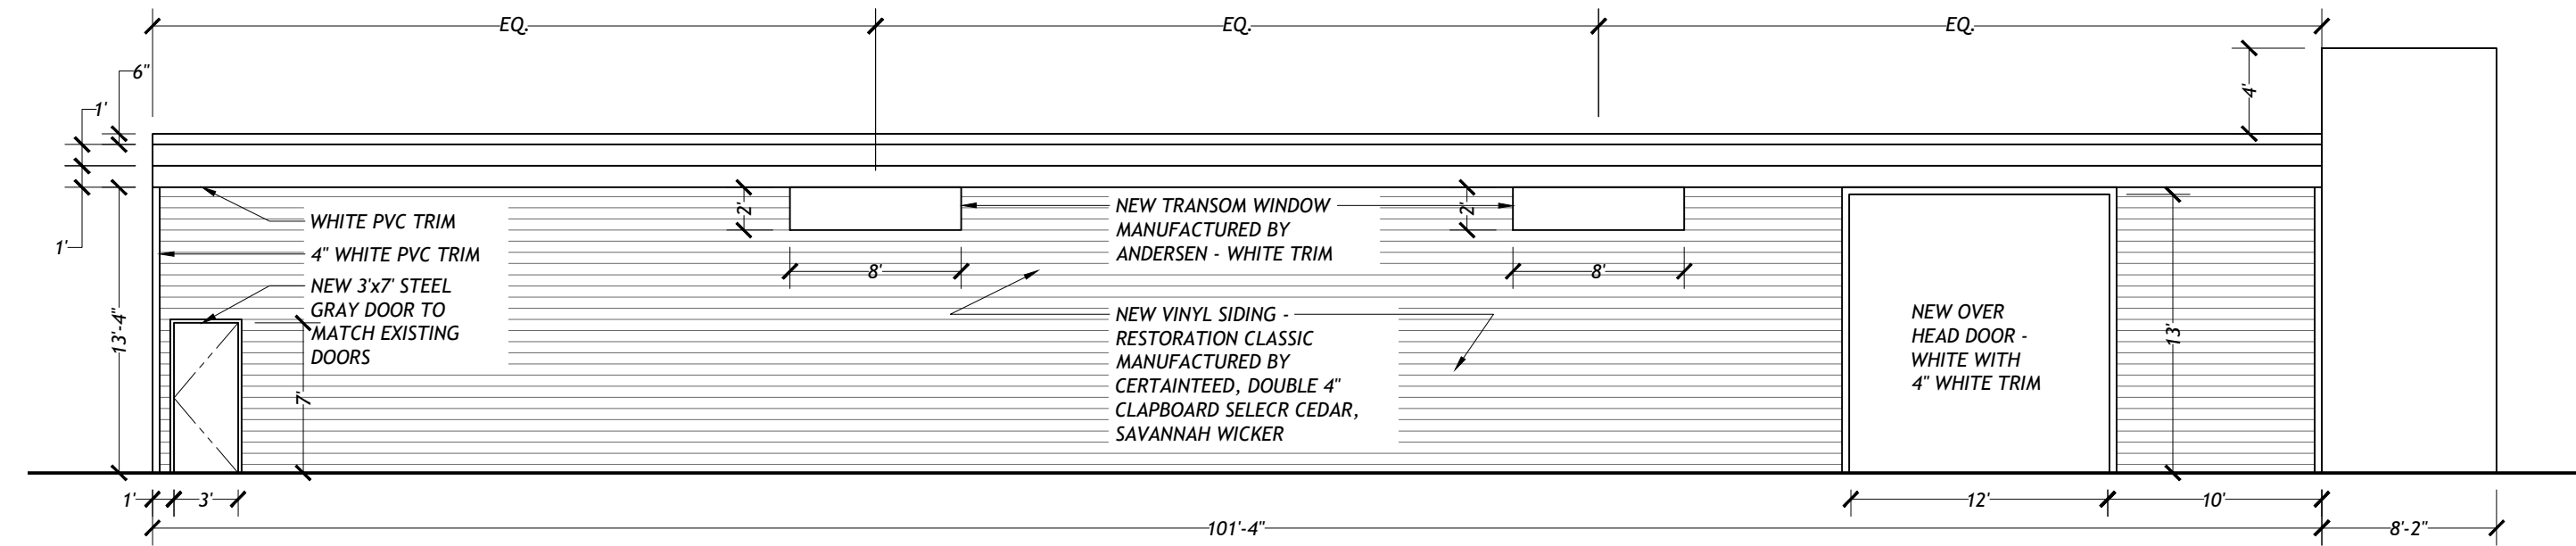

3  
A-1  
**LEFT SIDE ELEVATION - EXISTING CONDITIONS**  
1/8" = 1'-0"

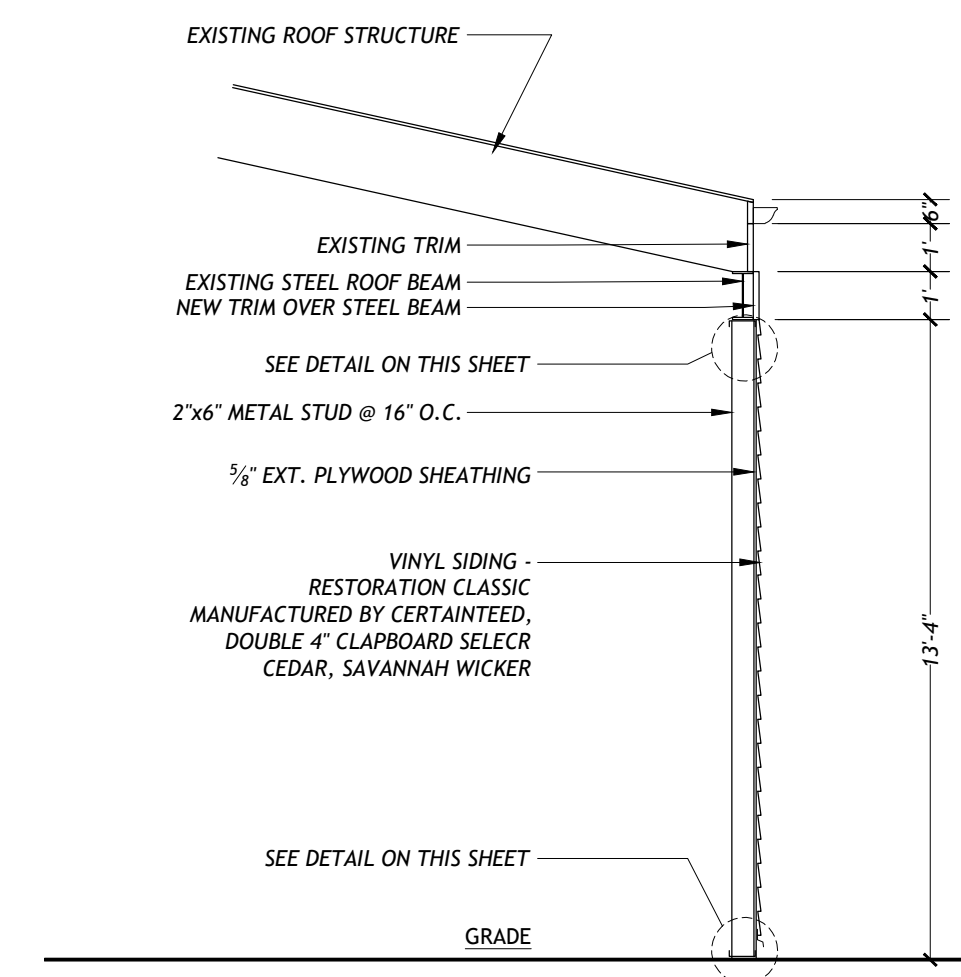

4  
A-1  
**CONSTRUCTION SECTION DETAIL**  
1/4" = 1'-0"

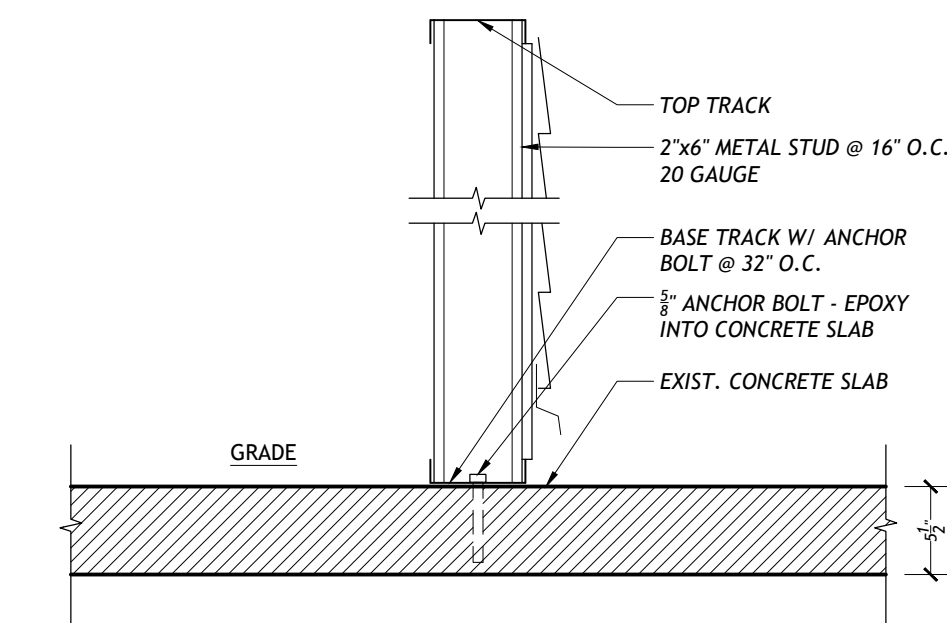

5  
A-1  
**DETAIL METAL STUD WALL**  
1" = 1'-0"

REVISIONS:


REVISIONS:

19 JAN 2026	
02 MAR 2026	
13 MAR 2026	
21 MAR 2026	

DATE: 31 DEC 2025  
SCALE: AS NOTED  
SHEET: A-1

**PROPOSED RENOVATION**  
**PROPOSED FIRST FLOOR**  
**PLAN, EXTERIOR ELEVATIONS**  
**SECTION & DETAIL**

**GOOD WILL**  
**1488 ROUTE 9**  
**DUTCHESS - NEW YORK**

**BART M. RODI - ENGINEER**  
RESIDENTIAL & COMMERCIAL  
234 SOUTH GRANIT AVE  
CONGERS, NEW YORK 10920  
(845) 288-6663

INVS LIC #070645  
PLANS VALID ONLY IF SEALED

DO NOT SCALE PRINTS