




1 PROPOSED 1ST FLOOR PLAN  
A-1 1/8" = 1'-0"

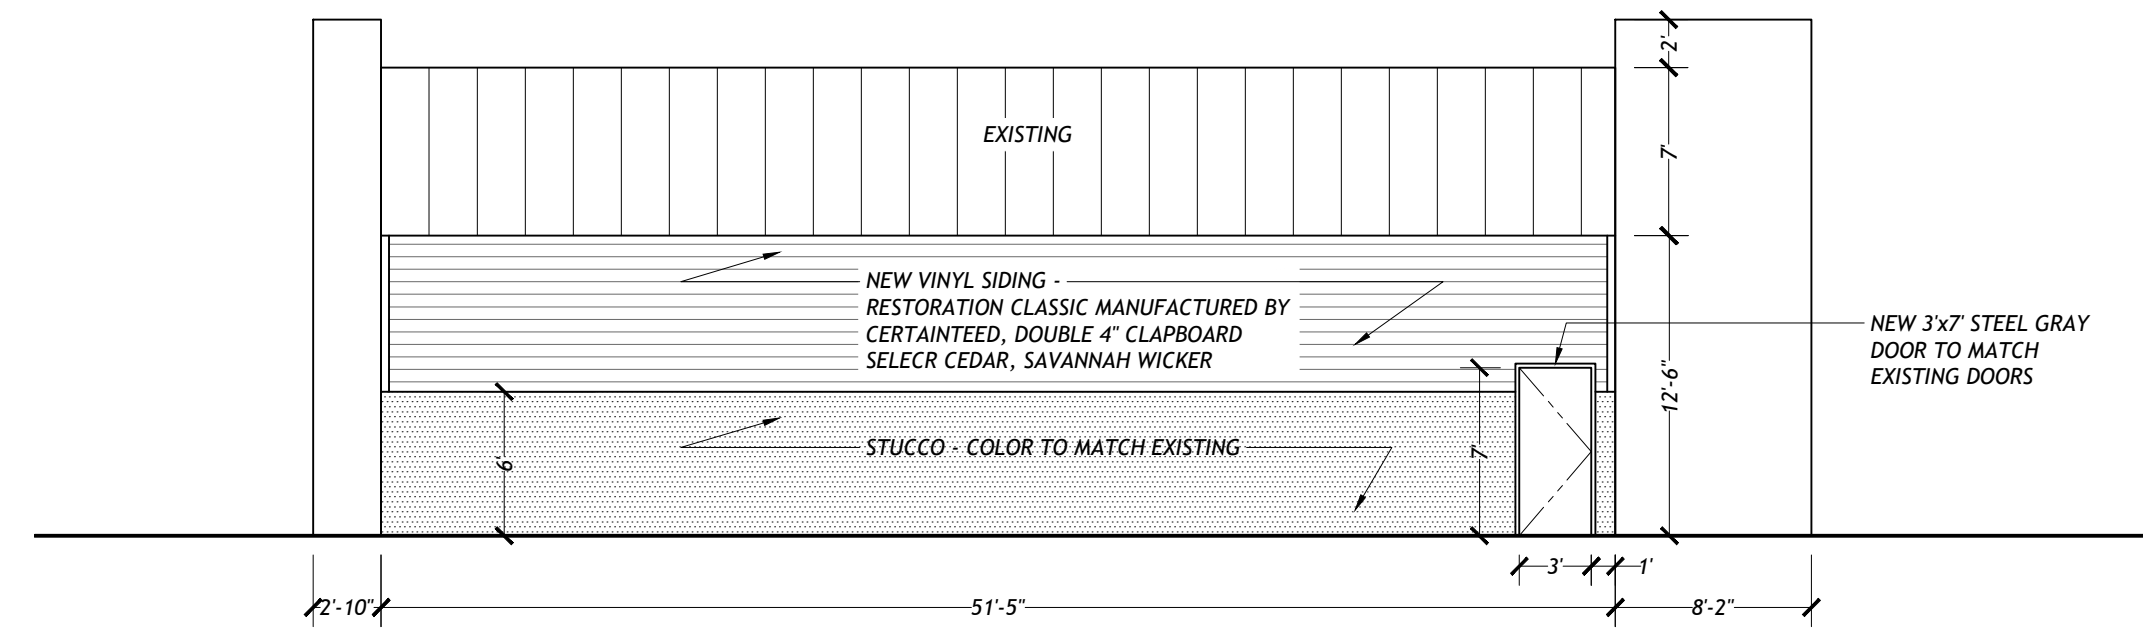


2 FRONT ELEVATION - EXISTING CONDITIONS  
A-1 1/8" = 1'-0"

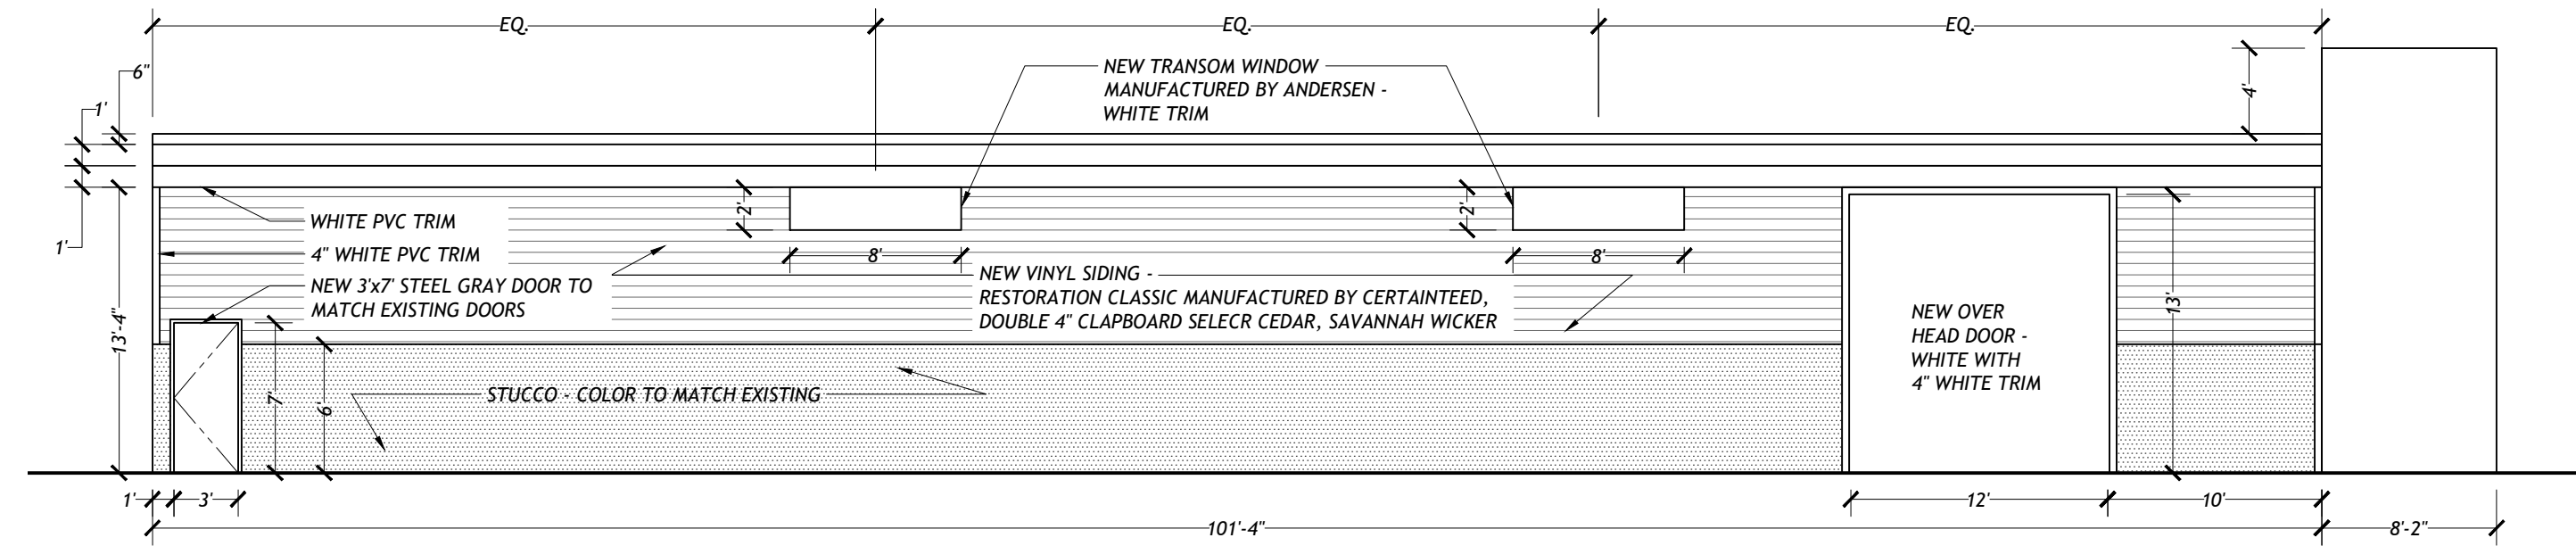



3 LEFT SIDE ELEVATION - EXISTING CONDITIONS  
A-1 1/8" = 1'-0"

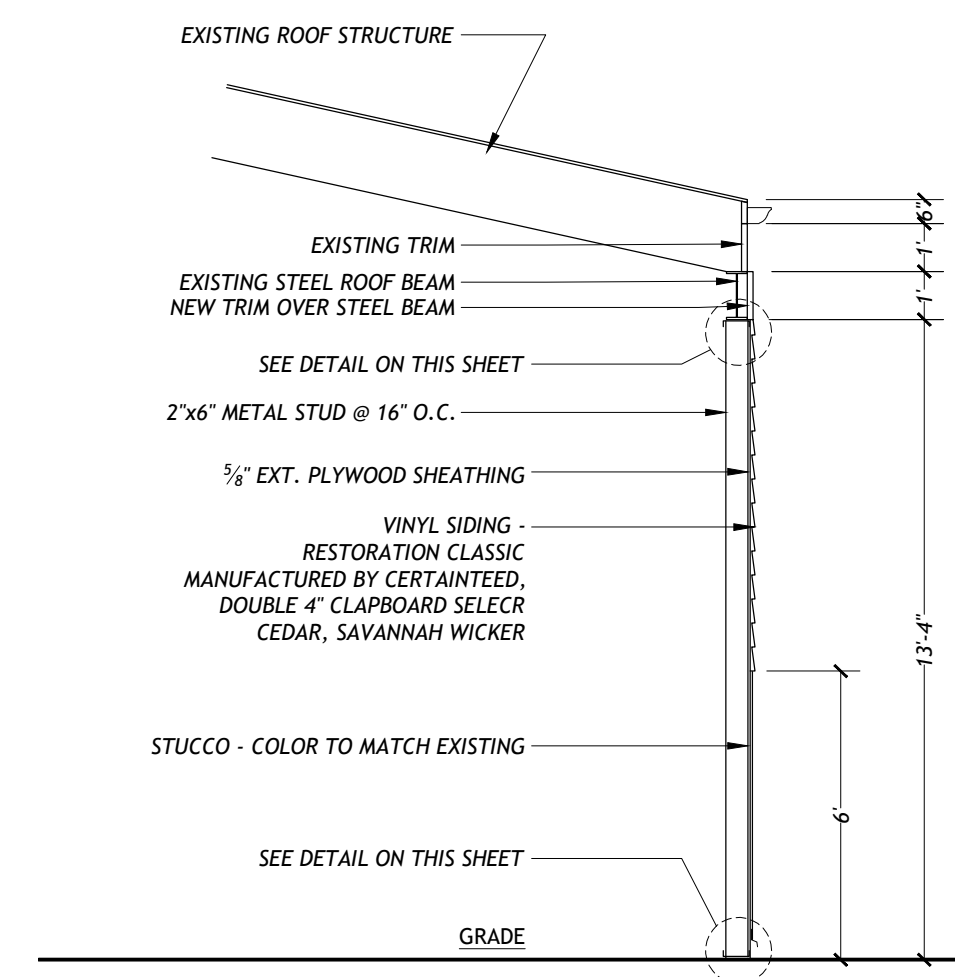

4 CONSTRUCTION SECTION DETAIL  
A-1 1/4" = 1'-0"

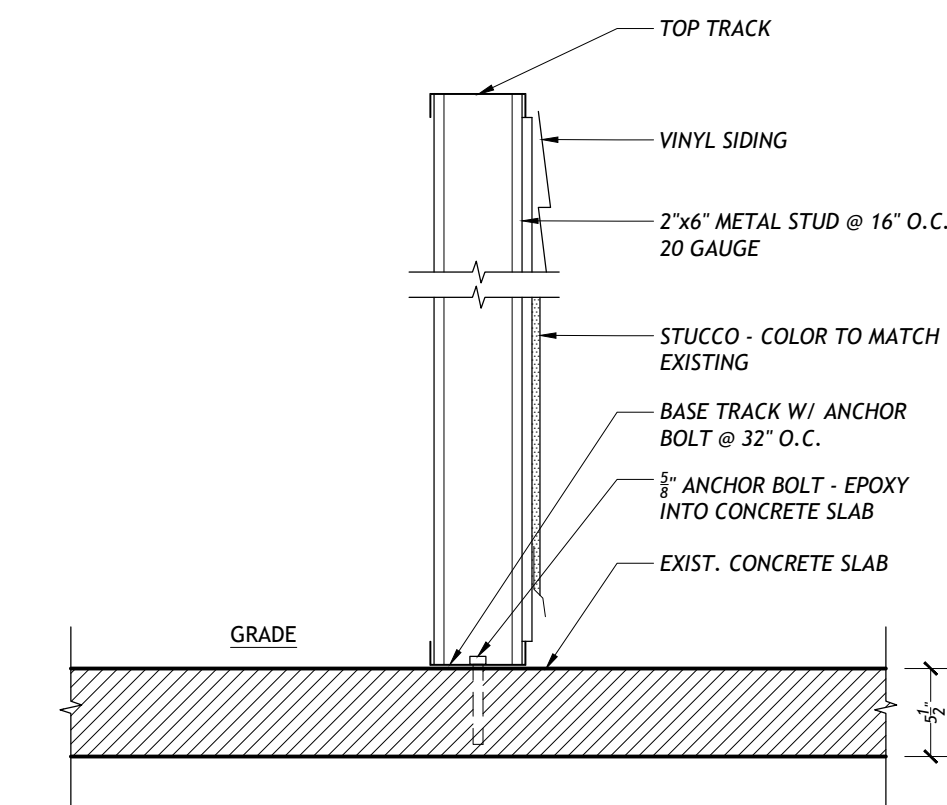

5 DETAIL METAL STUD WALL  
A-1 1" = 1'-0"

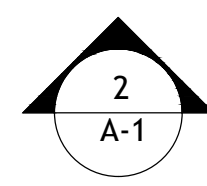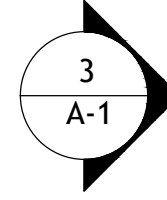

REVISIONS:


REVISIONS:

19 JAN 2026	
02 MAR 2026	
13 MAR 2026	
21 MAR 2026	
07 MAY 2026	

DATE: 31 DEC 2025


SCALE: AS NOTED

SHEET: A-1

PROPOSED RENOVATION  
PROPOSED FIRST FLOOR  
PLAN, EXTERIOR ELEVATIONS  
SECTION & DETAIL

GOOD WILL  
1488 ROUTE 9  
DUTCHESS - NEW YORK

BART M. RODI - ENGINEER  
RESIDENTIAL & COMMERCIAL  
234 SOUTH GRANIT AVE  
CONGENERS, NEW YORK 10920  
(845) 288-6663

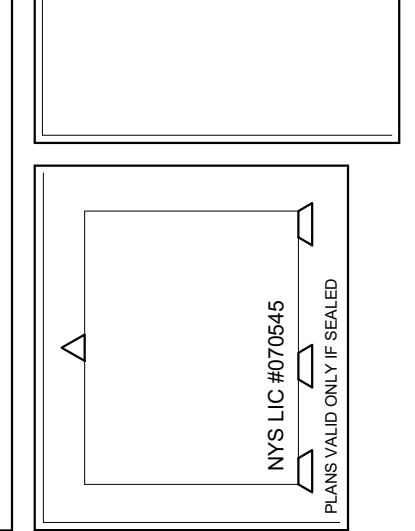

DO NOT SCALE PRINTS