




N05 - P24 2019 PYLON
Scale: 1/2" = 1' 0"


ALL SIGNS RENDERED PROPORTIONALLY TO THE ELEVATIONS

 PHILADELPHIASIGN BRINGING THE WORLD'S BRANDS TO LIFE	TITLE	Subaru	DWG BY	ZAS	DATE	10.08.20	DATE	10.09.20	REVISION	Revised N03	BY	ZAS	THIS IS AN ORIGINAL UNPUBLISHED DRAWING CREATED BY P.S.C.O. IT IS SUBMITTED FOR YOUR PERSONAL USE IN CONJUNCTION WITH A PROJECT BEING PLANNED FOR YOU BY P.S.C.O. IT IS NOT TO BE SHOWN TO ANYONE OUTSIDE YOUR ORGANIZATION NOR IS IT TO BE USED, COPIED, REPRODUCED, OR EXHIBITED IN ANY FASHION.
	ADDRESS	SUB020204.R Mid-Hudson Subaru 1162 Route 9 Wappinger Falls, NY 12590			DWG NUM	B90524	DATE	10.13.20	REVISION	Revised N03	BY	ZAS	
					SHEET	2	DATE	10.27.20	REVISION	Added N05	BY	ZAS	
								 SUBARU Retailer Executive Manager Signature: _____ Date: _____					


- N01 53" 2019 Illum Logo - 53"h x 9' 0"w (39.8 Sq Ft)
- N02 36" 2019 Illum Blue Channel Letters "SUBARU" - 23' 1-3/4" OAL (69.4 Sq Ft)
- N03 18" Illum Blue Channel Letters "MID-HUDSON" - 15' 3-5/8" OAL (22.95 Sq Ft)
- N04 18" Illum Blue Channel Letters "SERVICE" - 10' 4" OAL (15.5 Sq Ft)

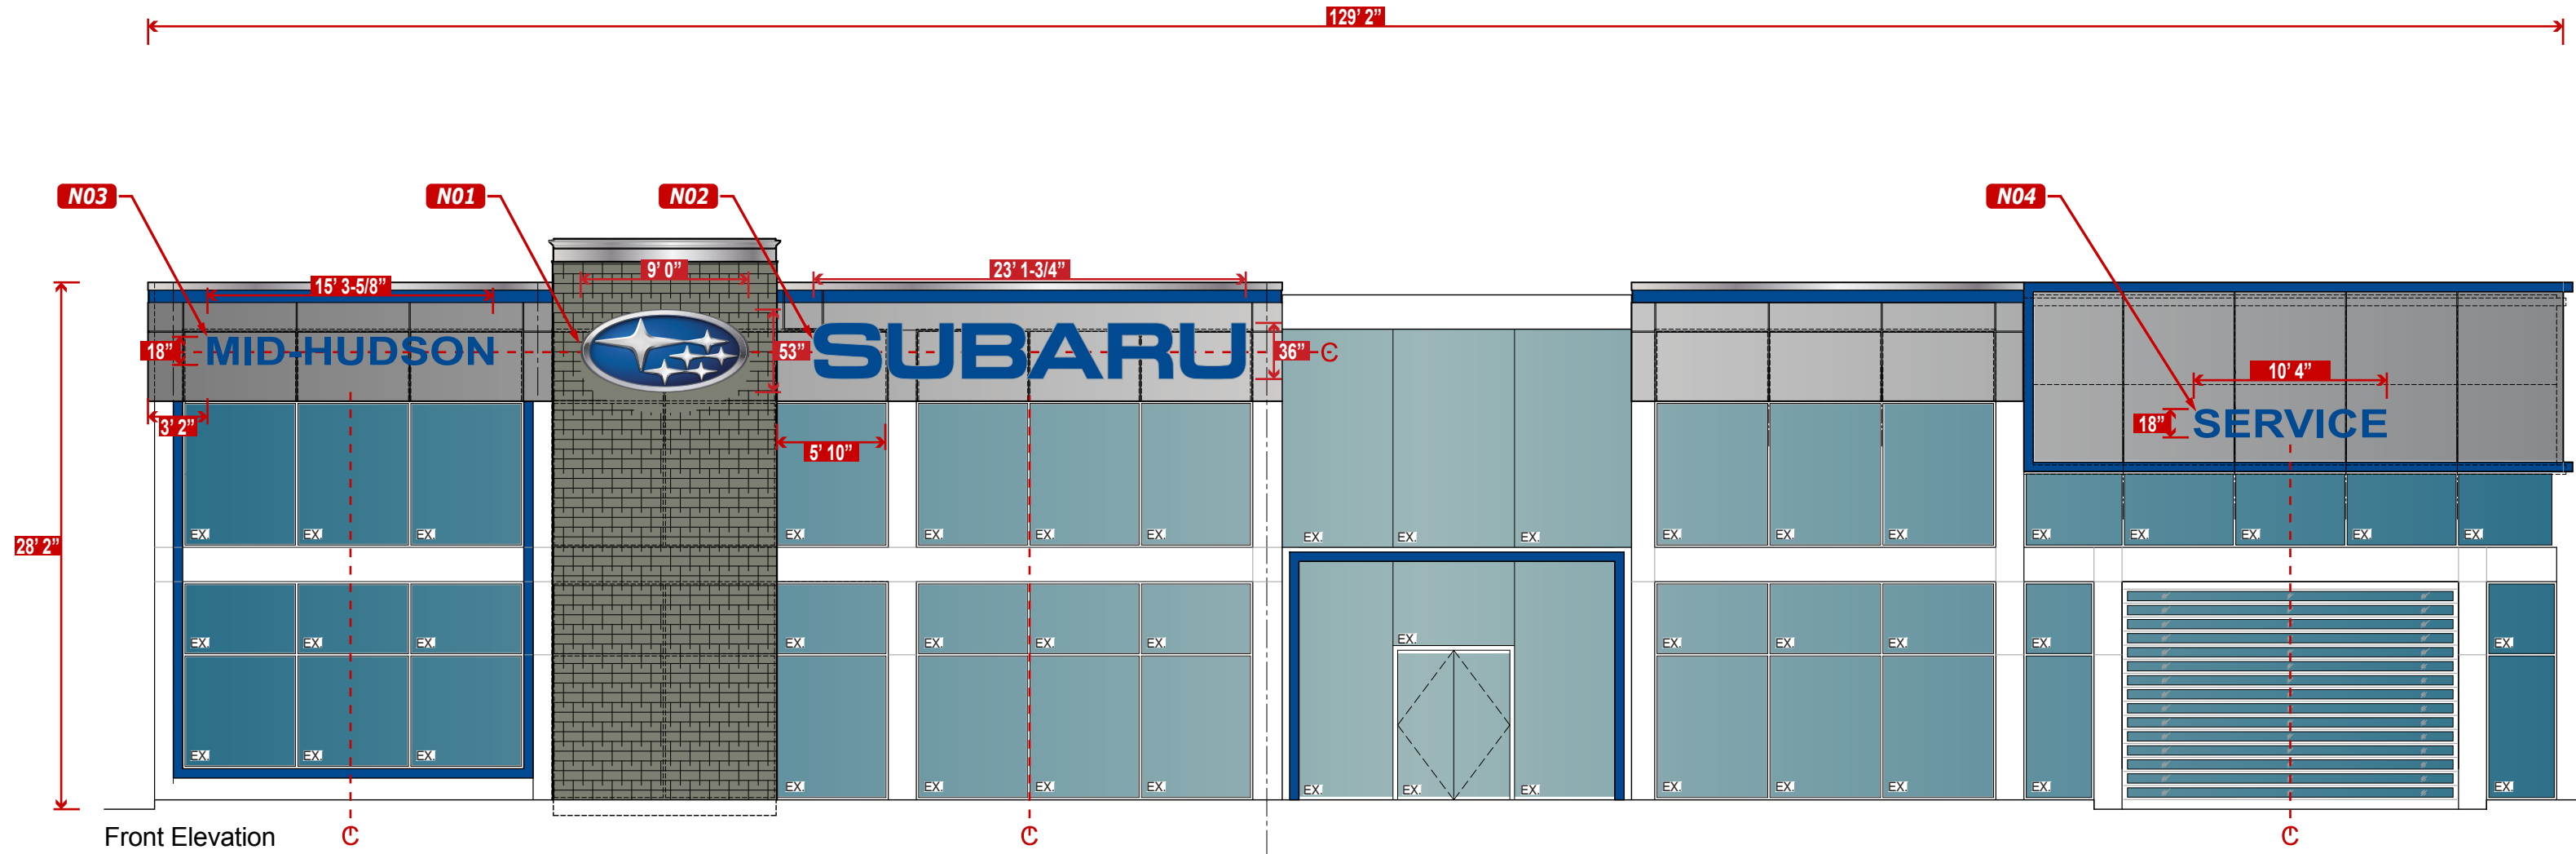


ALL SIGNS RENDERED PROPORTIONALLY TO THE ELEVATIONS

 PHILADELPHIASIGN <small>BRINGING THE WORLD'S BRANDS TO LIFE</small>	TITLE Subaru	DWG BY ZAS	DATE 10.08.20	DATE 10.09.20	REVISION			
	ADDRESS SUB020204.R Mid-Hudson Subaru 1162 Route 9 Wappinger Falls, NY 12590	DWG NUM B90524	DATE 10.13.20	Revised N03	BY ZAS	THIS IS AN ORIGINAL UNPUBLISHED DRAWING CREATED BY P.S.C.O. IT IS SUBMITTED FOR YOUR PERSONAL USE IN CONJUNCTION WITH A PROJECT BEING PLANNED FOR YOU BY P.S.C.O. IT IS NOT TO BE SHOWN TO ANYONE OUTSIDE YOUR ORGANIZATION NOR IS IT TO BE USED, COPIED, REPRODUCED, OR EXHIBITED IN ANY FASHION.		
	SHEET 3	DATE 10.27.20	Added N05	BY ZAS				


SUBARU Retailer Executive Manager Signature: _____ Date: _____

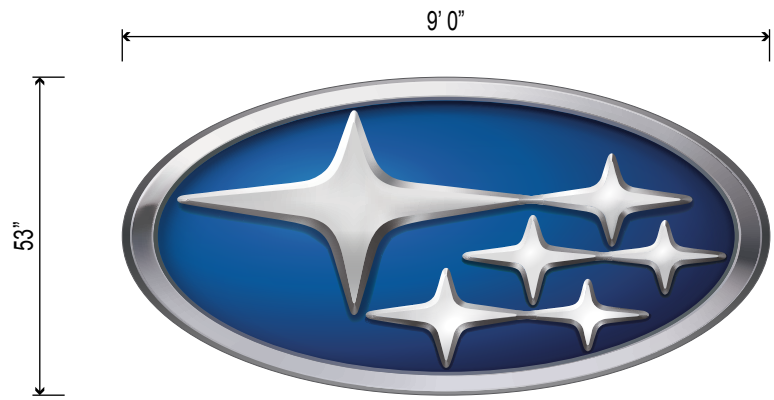


N01 - 53" 2019 ILLUM LOGO
Scale: 3/8" = 1' 0"

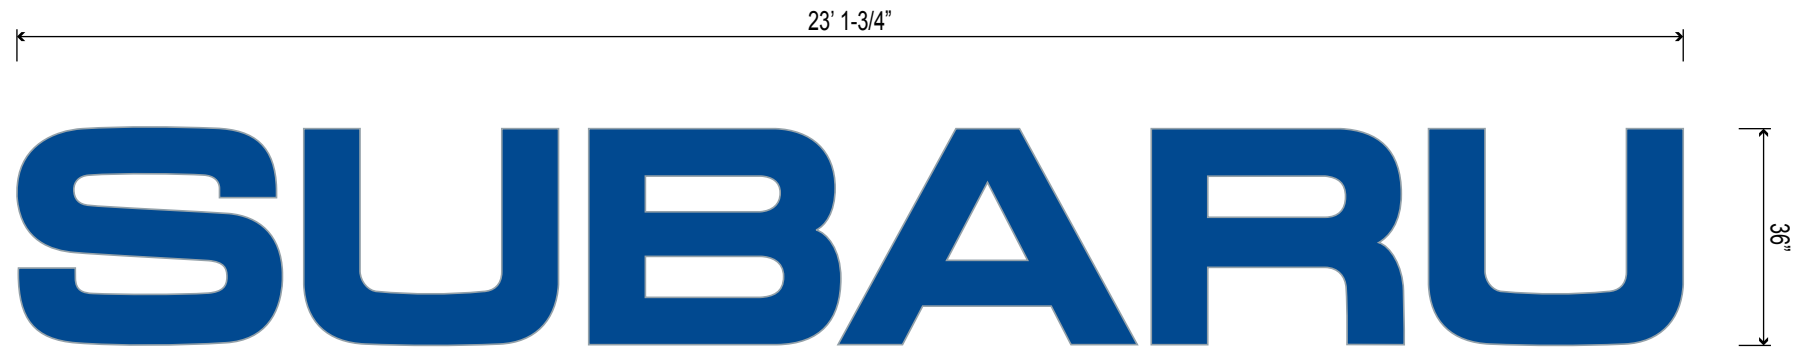

N02 - 36" 2019 ILLUM CHANNEL LETTERS
Scale: 3/8" = 1' 0"



N03 - 18" ILLUM CHANNEL LETTER
Scale: 1/2" = 1' 0"

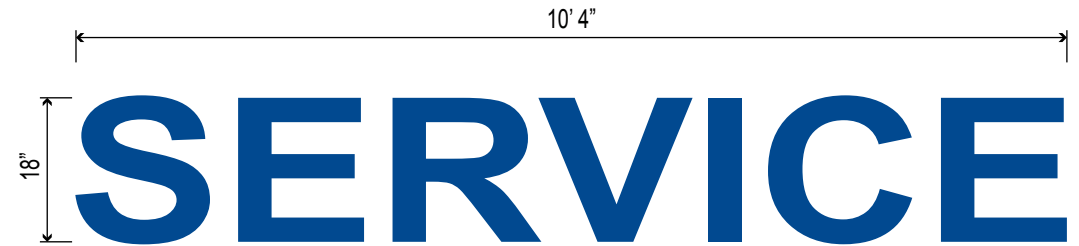

N04 - 18" ILLUM CHANNEL LETTER
Scale: 1/2" = 1' 0"




TITLE Subaru
ADDRESS SUB020204.R Mid-Hudson Subaru
1162 Route 9
Wappinger Falls, NY 12590


DWG BY ZAS
DATE 10.08.20
DWG NUM B90524
SHEET 4

DATE REVISION
10.09.20 Revised N03
10.13.20 Revised N03
10.27.20 Added N05
BY ZAS
ZAS
ZAS
SUBARU Retailer Executive Manager Signature: _____ Date: _____

THIS IS AN ORIGINAL UNPUBLISHED DRAWING CREATED BY P.S.C.O. IT IS SUBMITTED FOR YOUR PERSONAL USE IN CONJUNCTION WITH A PROJECT BEING PLANNED FOR YOU BY P.S.C.O. IT IS NOT TO BE SHOWN TO ANYONE OUTSIDE YOUR ORGANIZATION NOR IS IT TO BE USED, COPIED, REPRODUCED, OR EXHIBITED IN ANY FASHION.

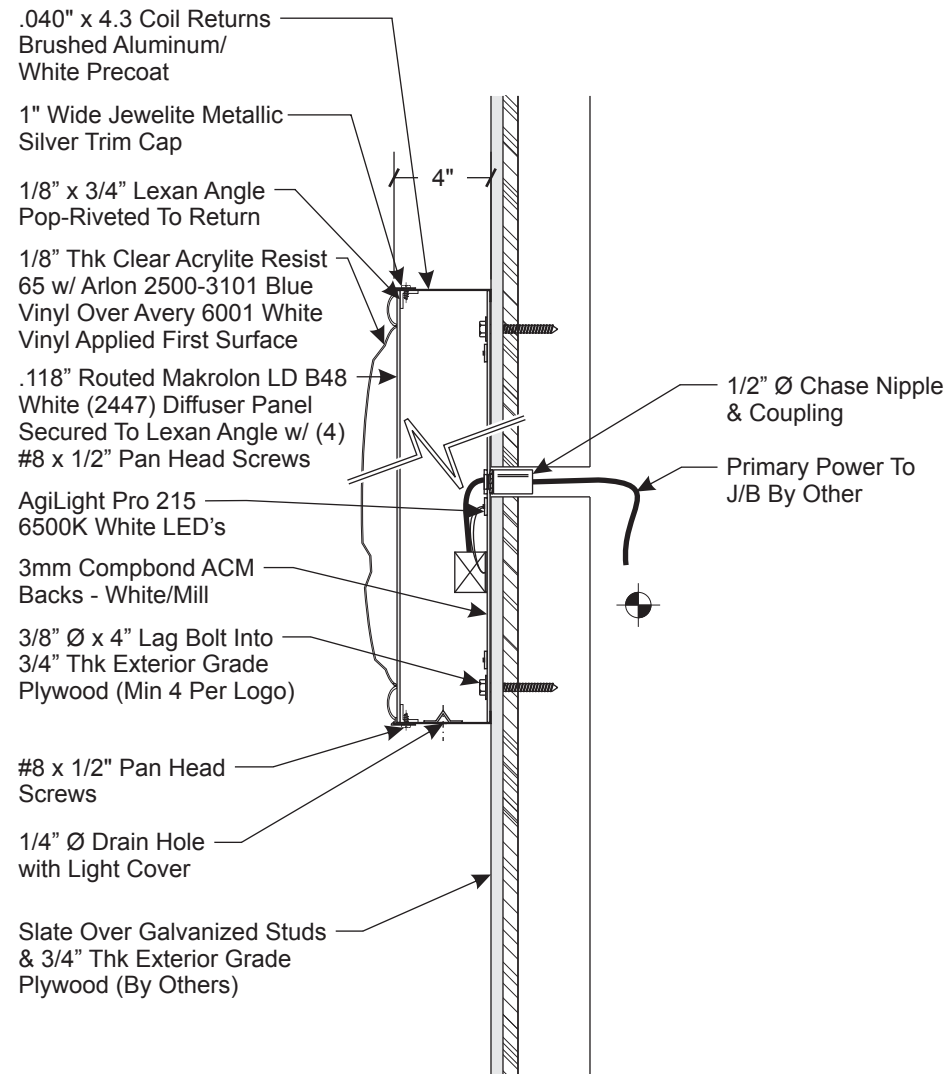

LOGO CROSS SECTION
SCALE: 1 1/2" = 1'-0"

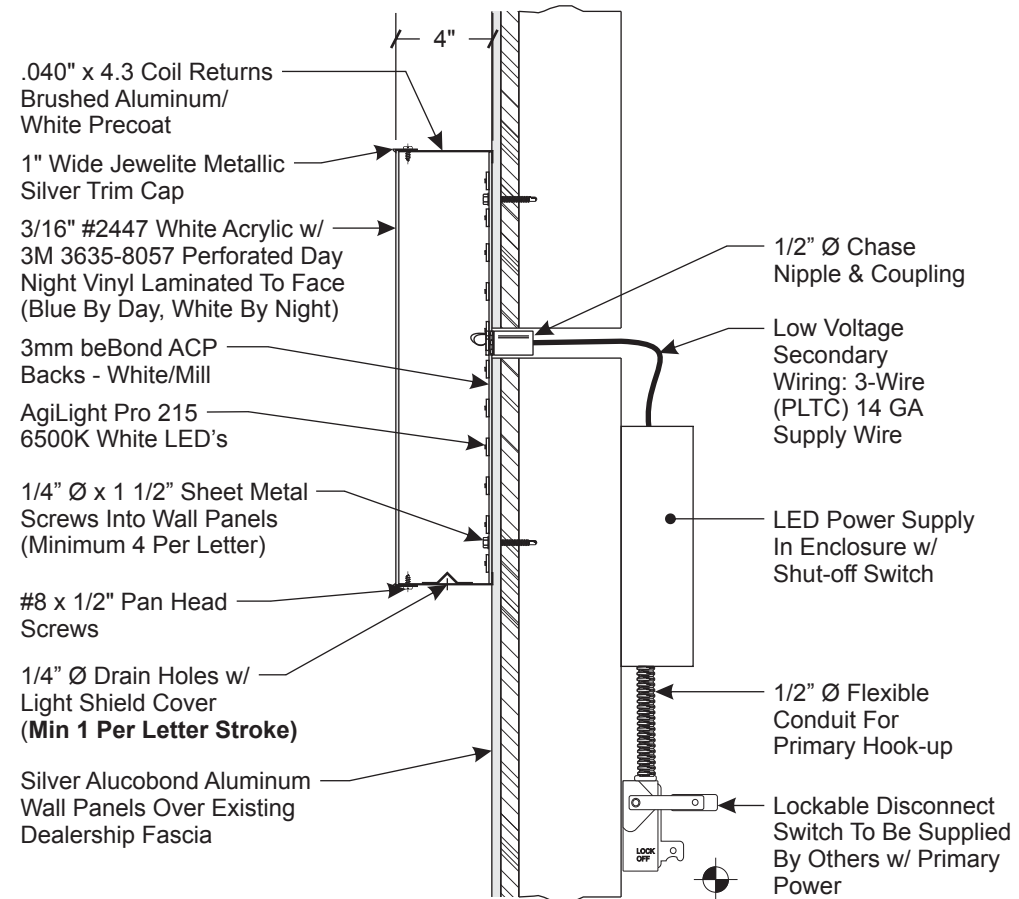



LETTER CROSS SECTION
SCALE: 1 1/2" = 1'-0"

ELECTRICAL LOAD
2.0 Amps @ 120 Volts
ELECTRICAL REQ'MTS
(1) 20 Amp/120 Volt Circuit

STANDARD WALL SIGN NOTES:
1. Sufficient Primary Circuit In Vicinity Of Sign By Others.
2. Final Primary Hook-up By Sign Installer, Where Allowed By Local Codes.
3. Sign Shall Be U.L. Listed.
4. Mounting Hardware By Sign Installer.

ELECTRICAL LOAD
3.0 Amps @ 120 Volts
ELECTRICAL REQ'MTS
(1) 20 Amp/120 Volt Circuit

STANDARD LETTER NOTES:
1. Sufficient Primary Circuit In Vicinity Of Sign By Others.
2. Letter To Letter Wiring & Final Primary Hook-up By Sign Installer, Where Allowed By Local Codes.
3. Sign Shall Be U.L. Listed.
4. Mounting Hardware By Sign Installer.
5. Full Size Drilling Template Furnished With Sign.
6. This Sign has been Designed with the Criteria as set forth in the IBC 2003 & IBC 2006. The Design Meets or Exceeds those Requirements for the Geographical Location in Which it is to be Erected.

 PHILADELPHIASIGN BRINGING THE WORLD'S BRANDS TO LIFE	TITLE	Subaru	DWG BY	ZAS	DATE	10.08.20	DATE	10.09.20	REVISION	Revised N03	BY	ZAS	THIS IS AN ORIGINAL UNPUBLISHED DRAWING CREATED BY P.S.C.O. IT IS SUBMITTED FOR YOUR PERSONAL USE IN CONJUNCTION WITH A PROJECT BEING PLANNED FOR YOU BY P.S.C.O. IT IS NOT TO BE SHOWN TO ANYONE OUTSIDE YOUR ORGANIZATION NOR IS IT TO BE USED, COPIED, REPRODUCED, OR EXHIBITED IN ANY FASHION.
	ADDRESS	SUB020204.R Mid-Hudson Subaru		DWG NUM	B90524		DATE	10.13.20	REVISION	Revised N03	BY	ZAS	
		1162 Route 9		SHEET	5		DATE	10.27.20	REVISION	Added N05	BY	ZAS	
		Wappinger Falls, NY 12590							 SUBARU Retailer Executive Manager Signature: _____ Date: _____				