




5 NORTHWEST ELEVATION - CARWASH  
A 3.0 3/32" = 1'-0"

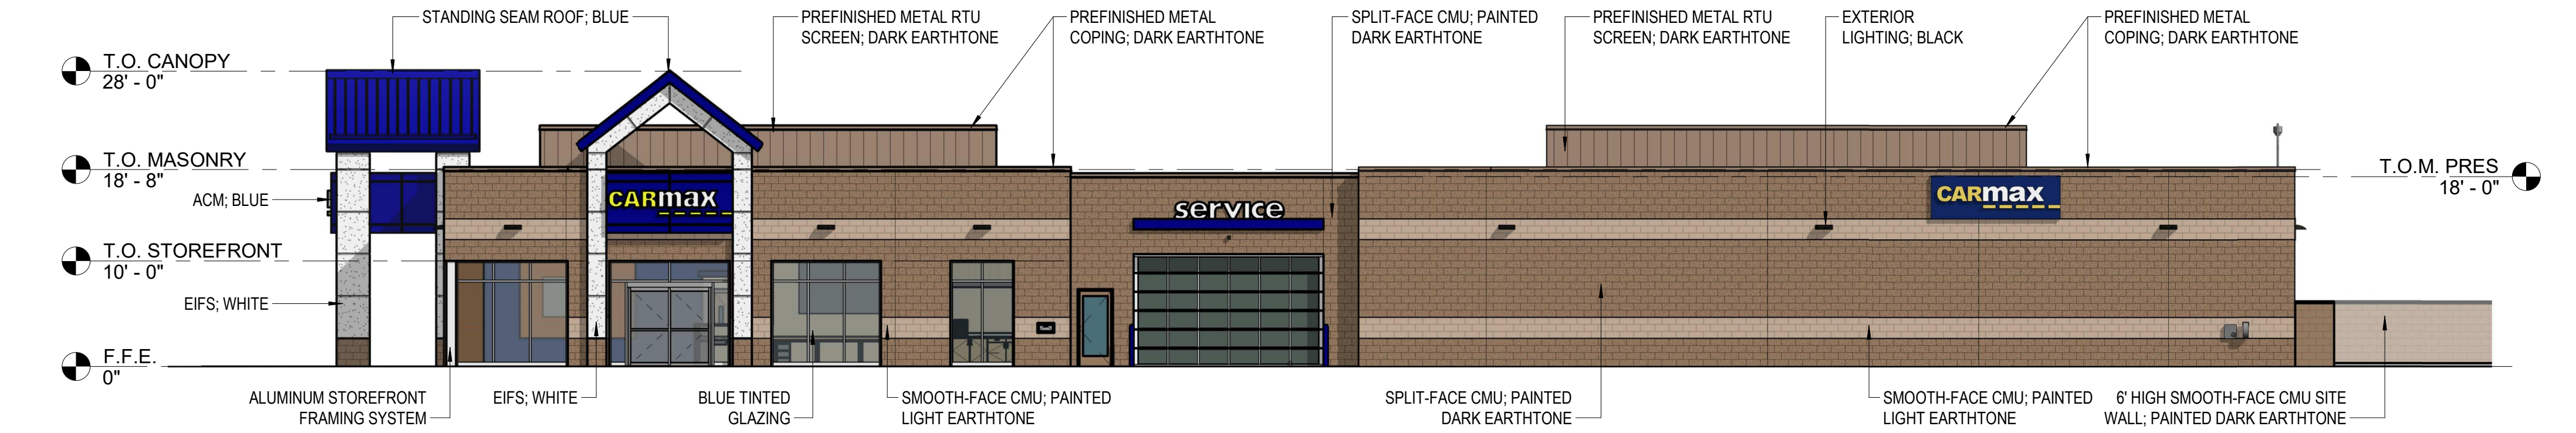


1 NORTHWEST ELEVATION  
A 3.0 3/32" = 1'-0"

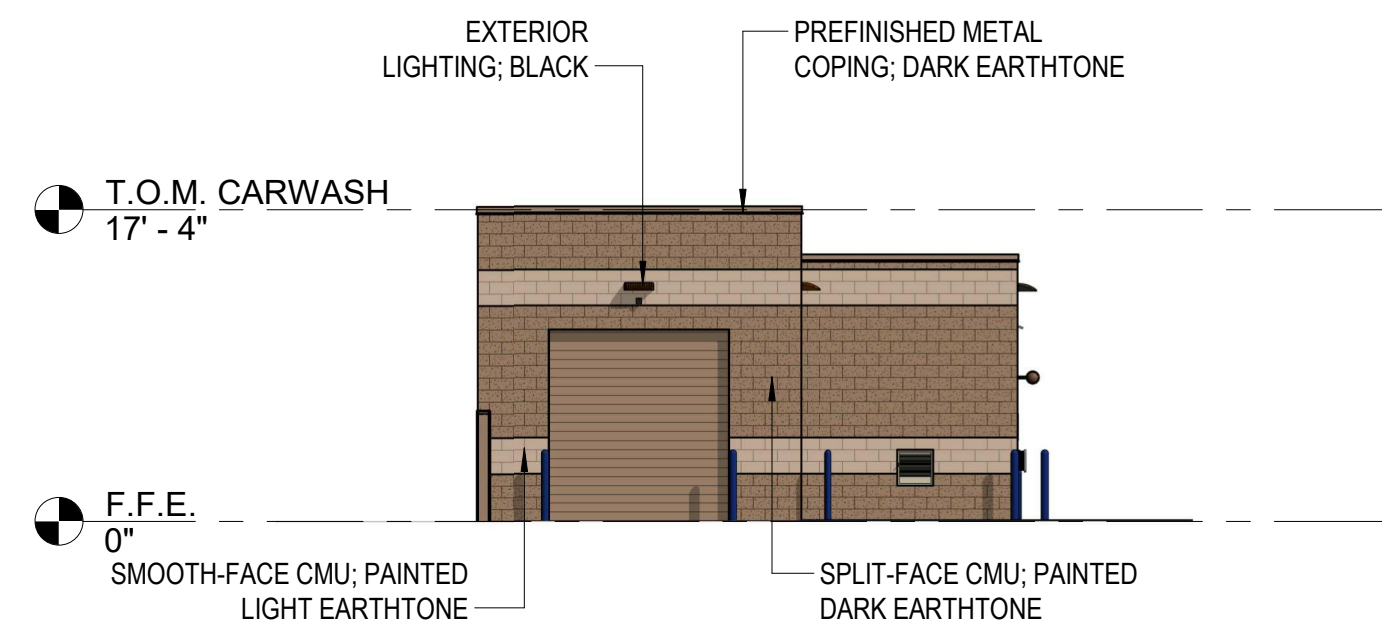


6 NORTHEAST ELEVATION - CARWASH  
A 3.0 3/32" = 1'-0"

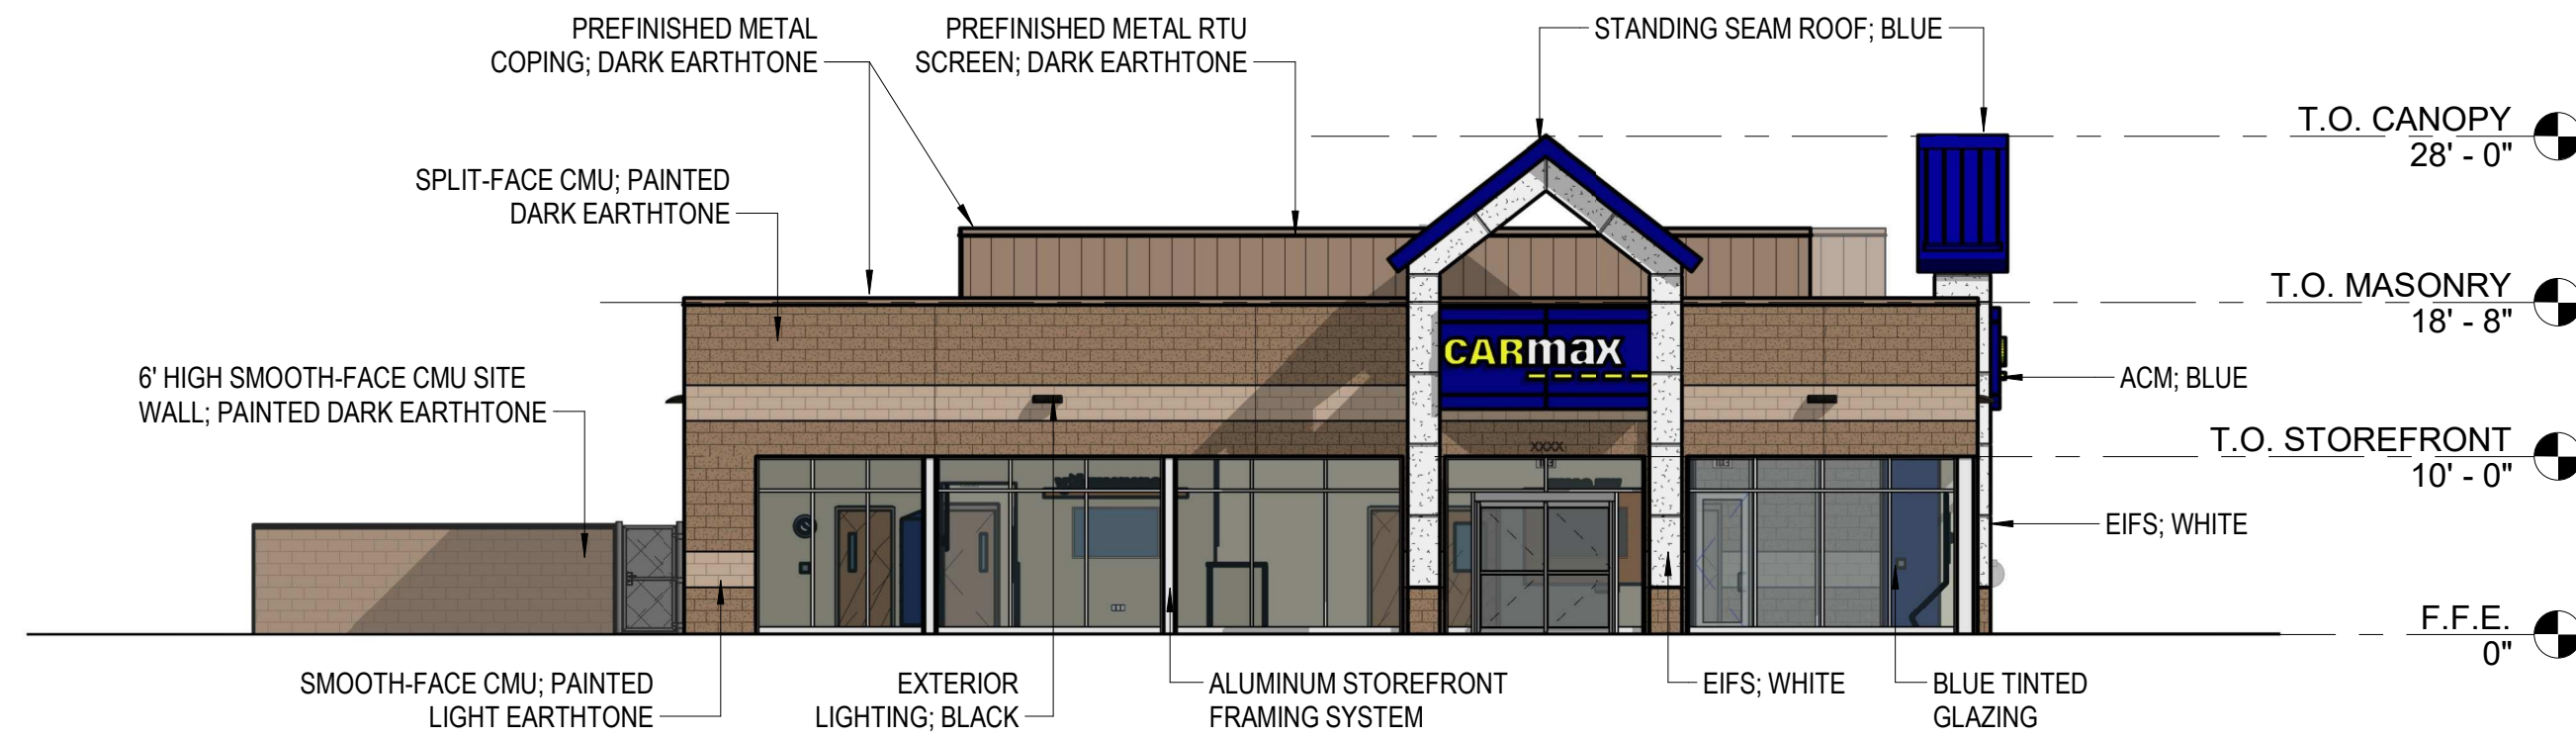


2 NORTHEAST ELEVATION  
A 3.0 3/32" = 1'-0"

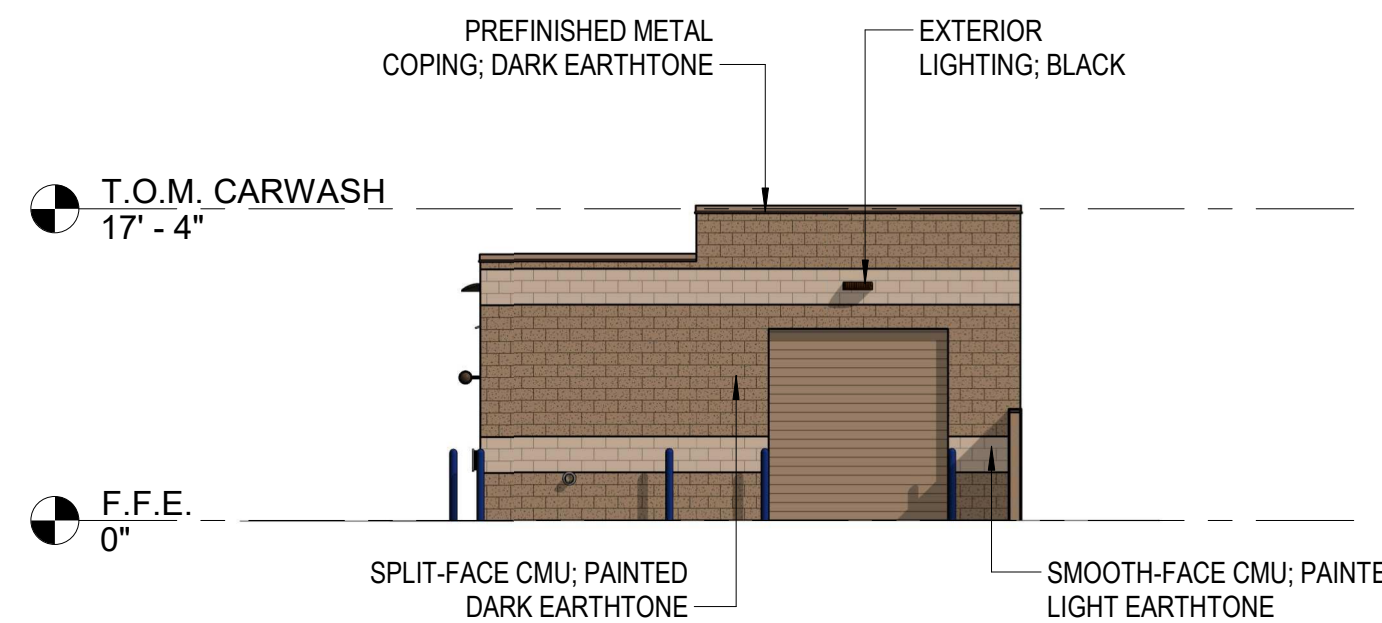


7 SOUTHWEST ELEVATION - CARWASH  
A 3.0 3/32" = 1'-0"

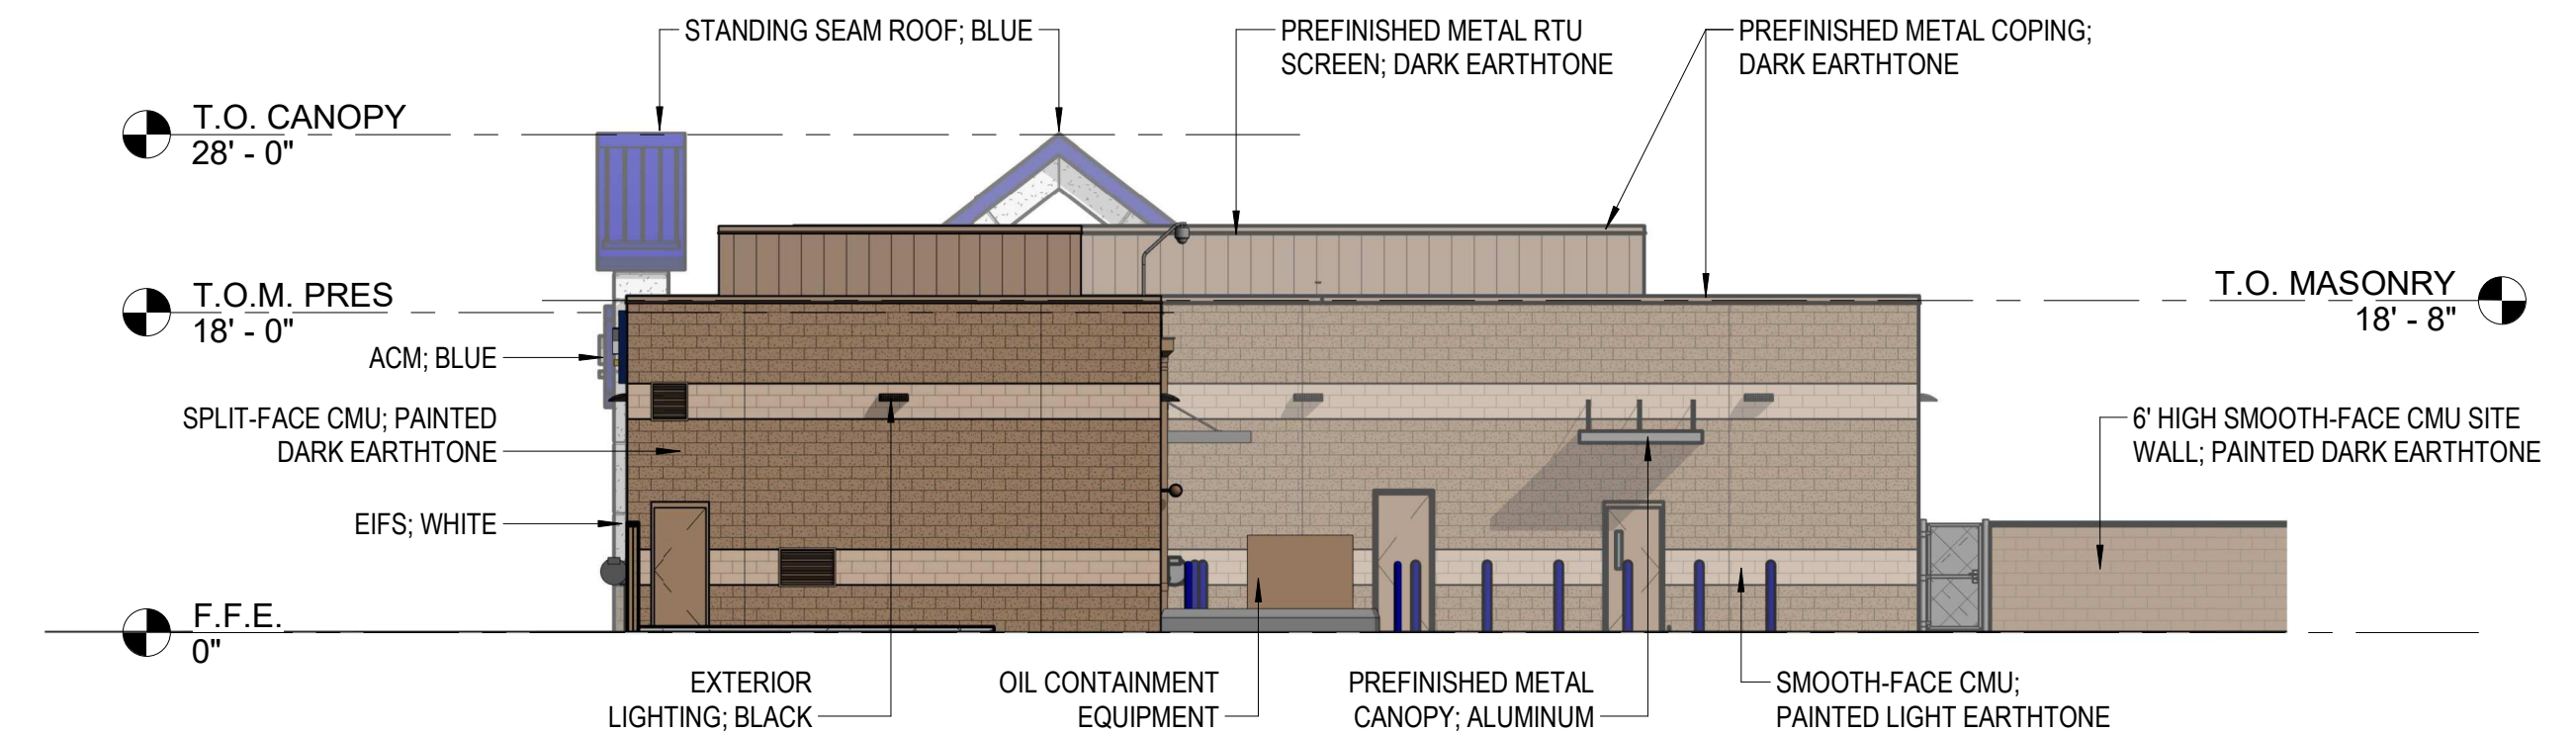

3 SOUTHWEST ELEVATION  
A 3.0 3/32" = 1'-0"

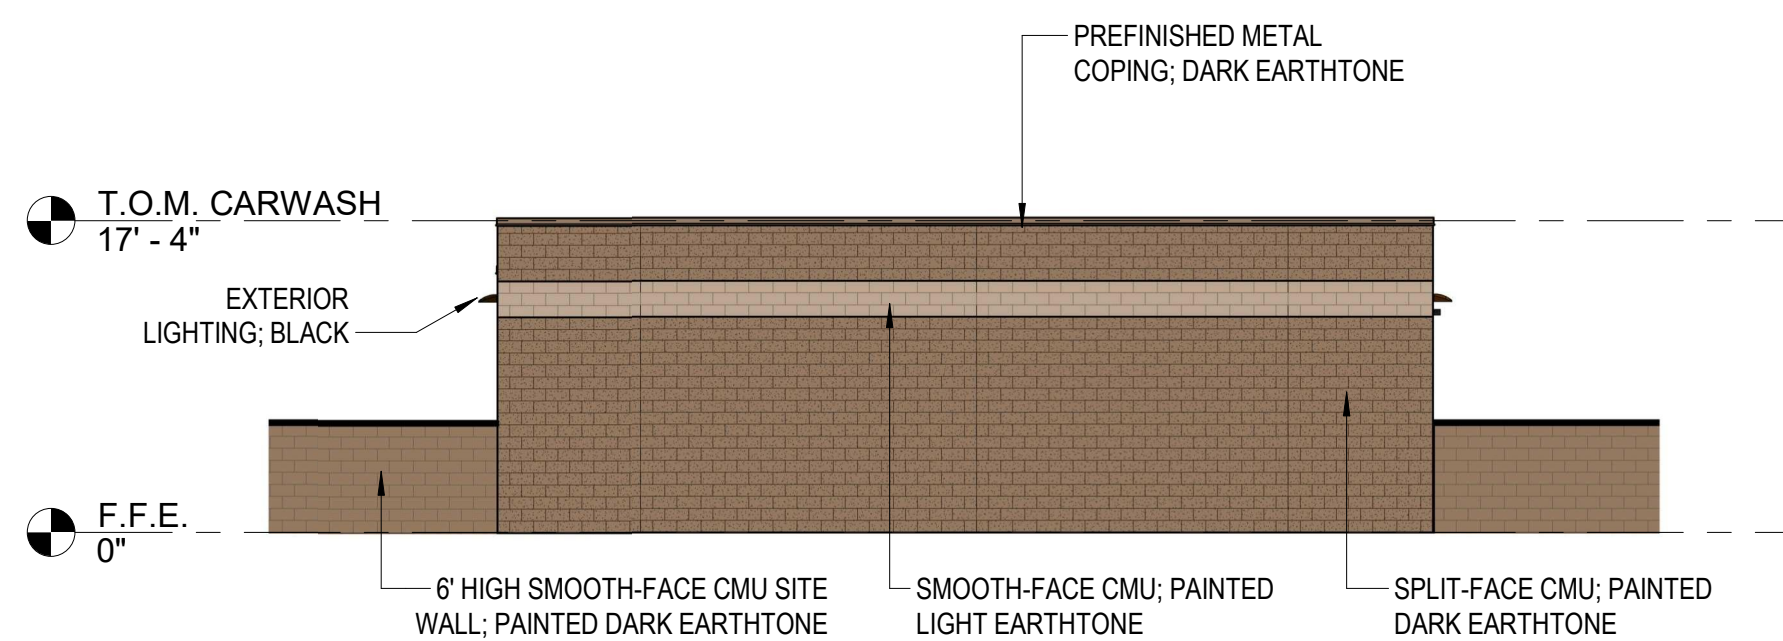

8 SOUTHEAST ELEVATION - CARWASH  
A 3.0 3/32" = 1'-0"

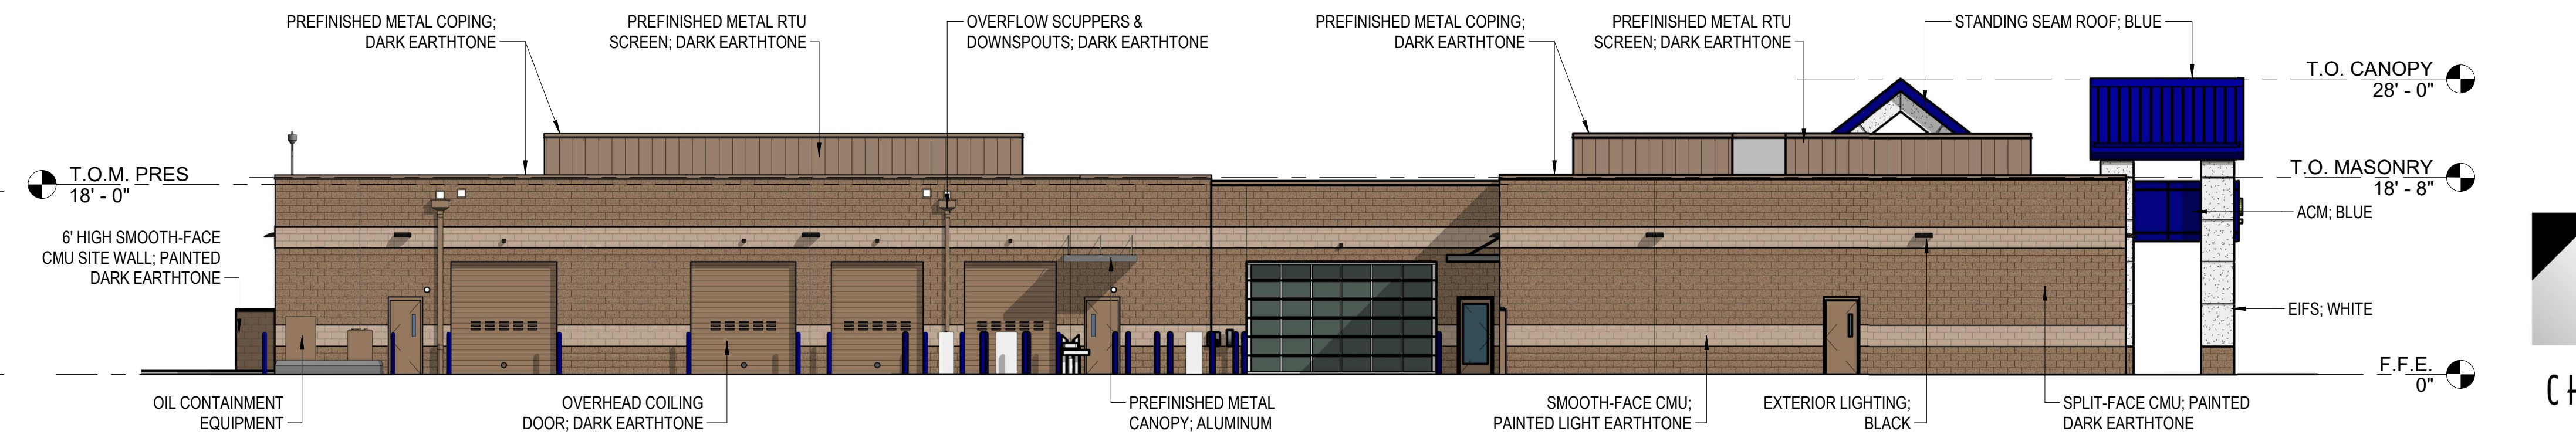

4 SOUTHEAST ELEVATION  
A 3.0 3/32" = 1'-0"

