



NOTE: ASPHALT TO MEET ALL NYSDOT SPECIFICATIONS - LATEST SPECIFICATION EDITION  
1 TYPICAL ASPHALT DETAIL FOR DRIVEWAY  
SL-1 NOT TO SCALE

LEGEND

- SSDS
- GAS VALVE
- WELL
- PROPERTY LINE
- PROPOSED CONTOURS
- SAN PROPOSED SANITARY SEWER LINE
- EXISTING SMH
- PROPOSED SANITARY SEWER MANHOLE
- EXISTING CATCH BASIN

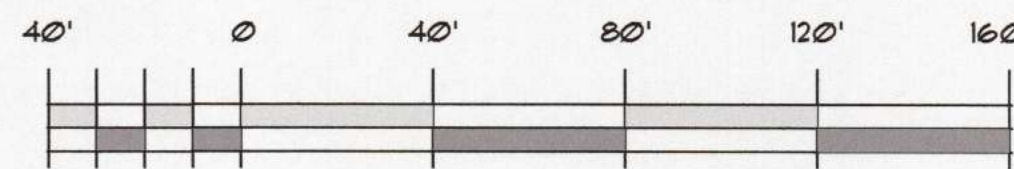

SCALE: 1" = 40'-0"

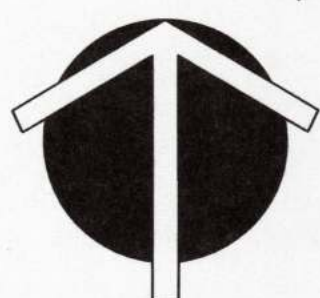

STATE LAW PROHIBITS ANY PERSON FROM ALTERING ANYTHING ON THIS DRAWING AND/OR THE ACCOMPANYING SPECIFICATION, UNLESS IT IS UNDER THE DIRECTION OF A LICENSED PROFESSIONAL. WHERE SUCH ALTERATIONS ARE MADE THE LICENSED PROFESSIONAL MUST SIGN, SEAL, DATE, AND DESCRIBE THE FULL EXTENT OF THE ALTERATION ON THE DRAWING AND/OR IN THE SPECIFICATION.

NO.	REVISIONS		DESCRIPTION
	BY	DATE	

CHARLES P. MAY & ASSOCIATES, P.C.

DESIGN PROFESSIONALS

367 Windsor Highway  
New Windsor, NY 12553  
845-567-3030  
Email: charlesmayassoc@aol.com Website: www.charlesmayassoc.com



39 MIDDLEBUSH ROAD

WAPPINGERS FALLS  
DUTCHESS COUNTY, NEW YORK 12590  
TAX MAP ID. NO. 135603-6151-01-450311

DATE	DRAWN	CHECKED
9-12-23	JDC	CFM
SCALE: 1" = 40'-0"		
SHEET TITLE		
SITE LAYOUT & MATERIALS PLAN		

PROJECT NUMBER  
2023-03

SL-1  
DRAWING NUMBER

SHEET 6 of 10