


The freshwater wetland boundary as represented on these plans accurately depicts the limits of Freshwater Wetland WF-14 as delineated by Sarah Paulicak on 11/17/22.


DEC Staff: Sarah Paulicak Surveyor/Engineer LARRY L. LYNN, L.S.  
Date Valid: 07/06/23 Expiration Date: 07/06/28 SEAL

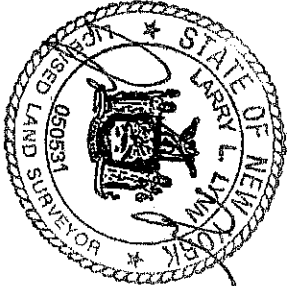

Wetland boundary delineations as validated by the New York State Department of Environmental Conservation remain valid for (5) years unless existing exempt activities, area hydrology, or land use practices change (e.g. agricultural to residential). After (5) years the boundary must be revalidated by DEC staff. Revalidation may include a new delineation and survey of the wetland boundary. Any proposed construction, grading, filling, excavating, clearing or other regulated activity in the freshwater wetland or within 100 feet of the wetland boundary as depicted on this plan requires a permit from the NYS Department of Environmental Conservation under Article 24 of the Environmental Conservation Law (Freshwater Wetlands Act) prior to commencement of work.

--- 225' --- EXISTING CONTOUR LINE  
--- 225'P --- PROPOSED CONTOUR LINE

RECEIVED  
AUG 29 2023  
Building Department  
Town of Wappinger

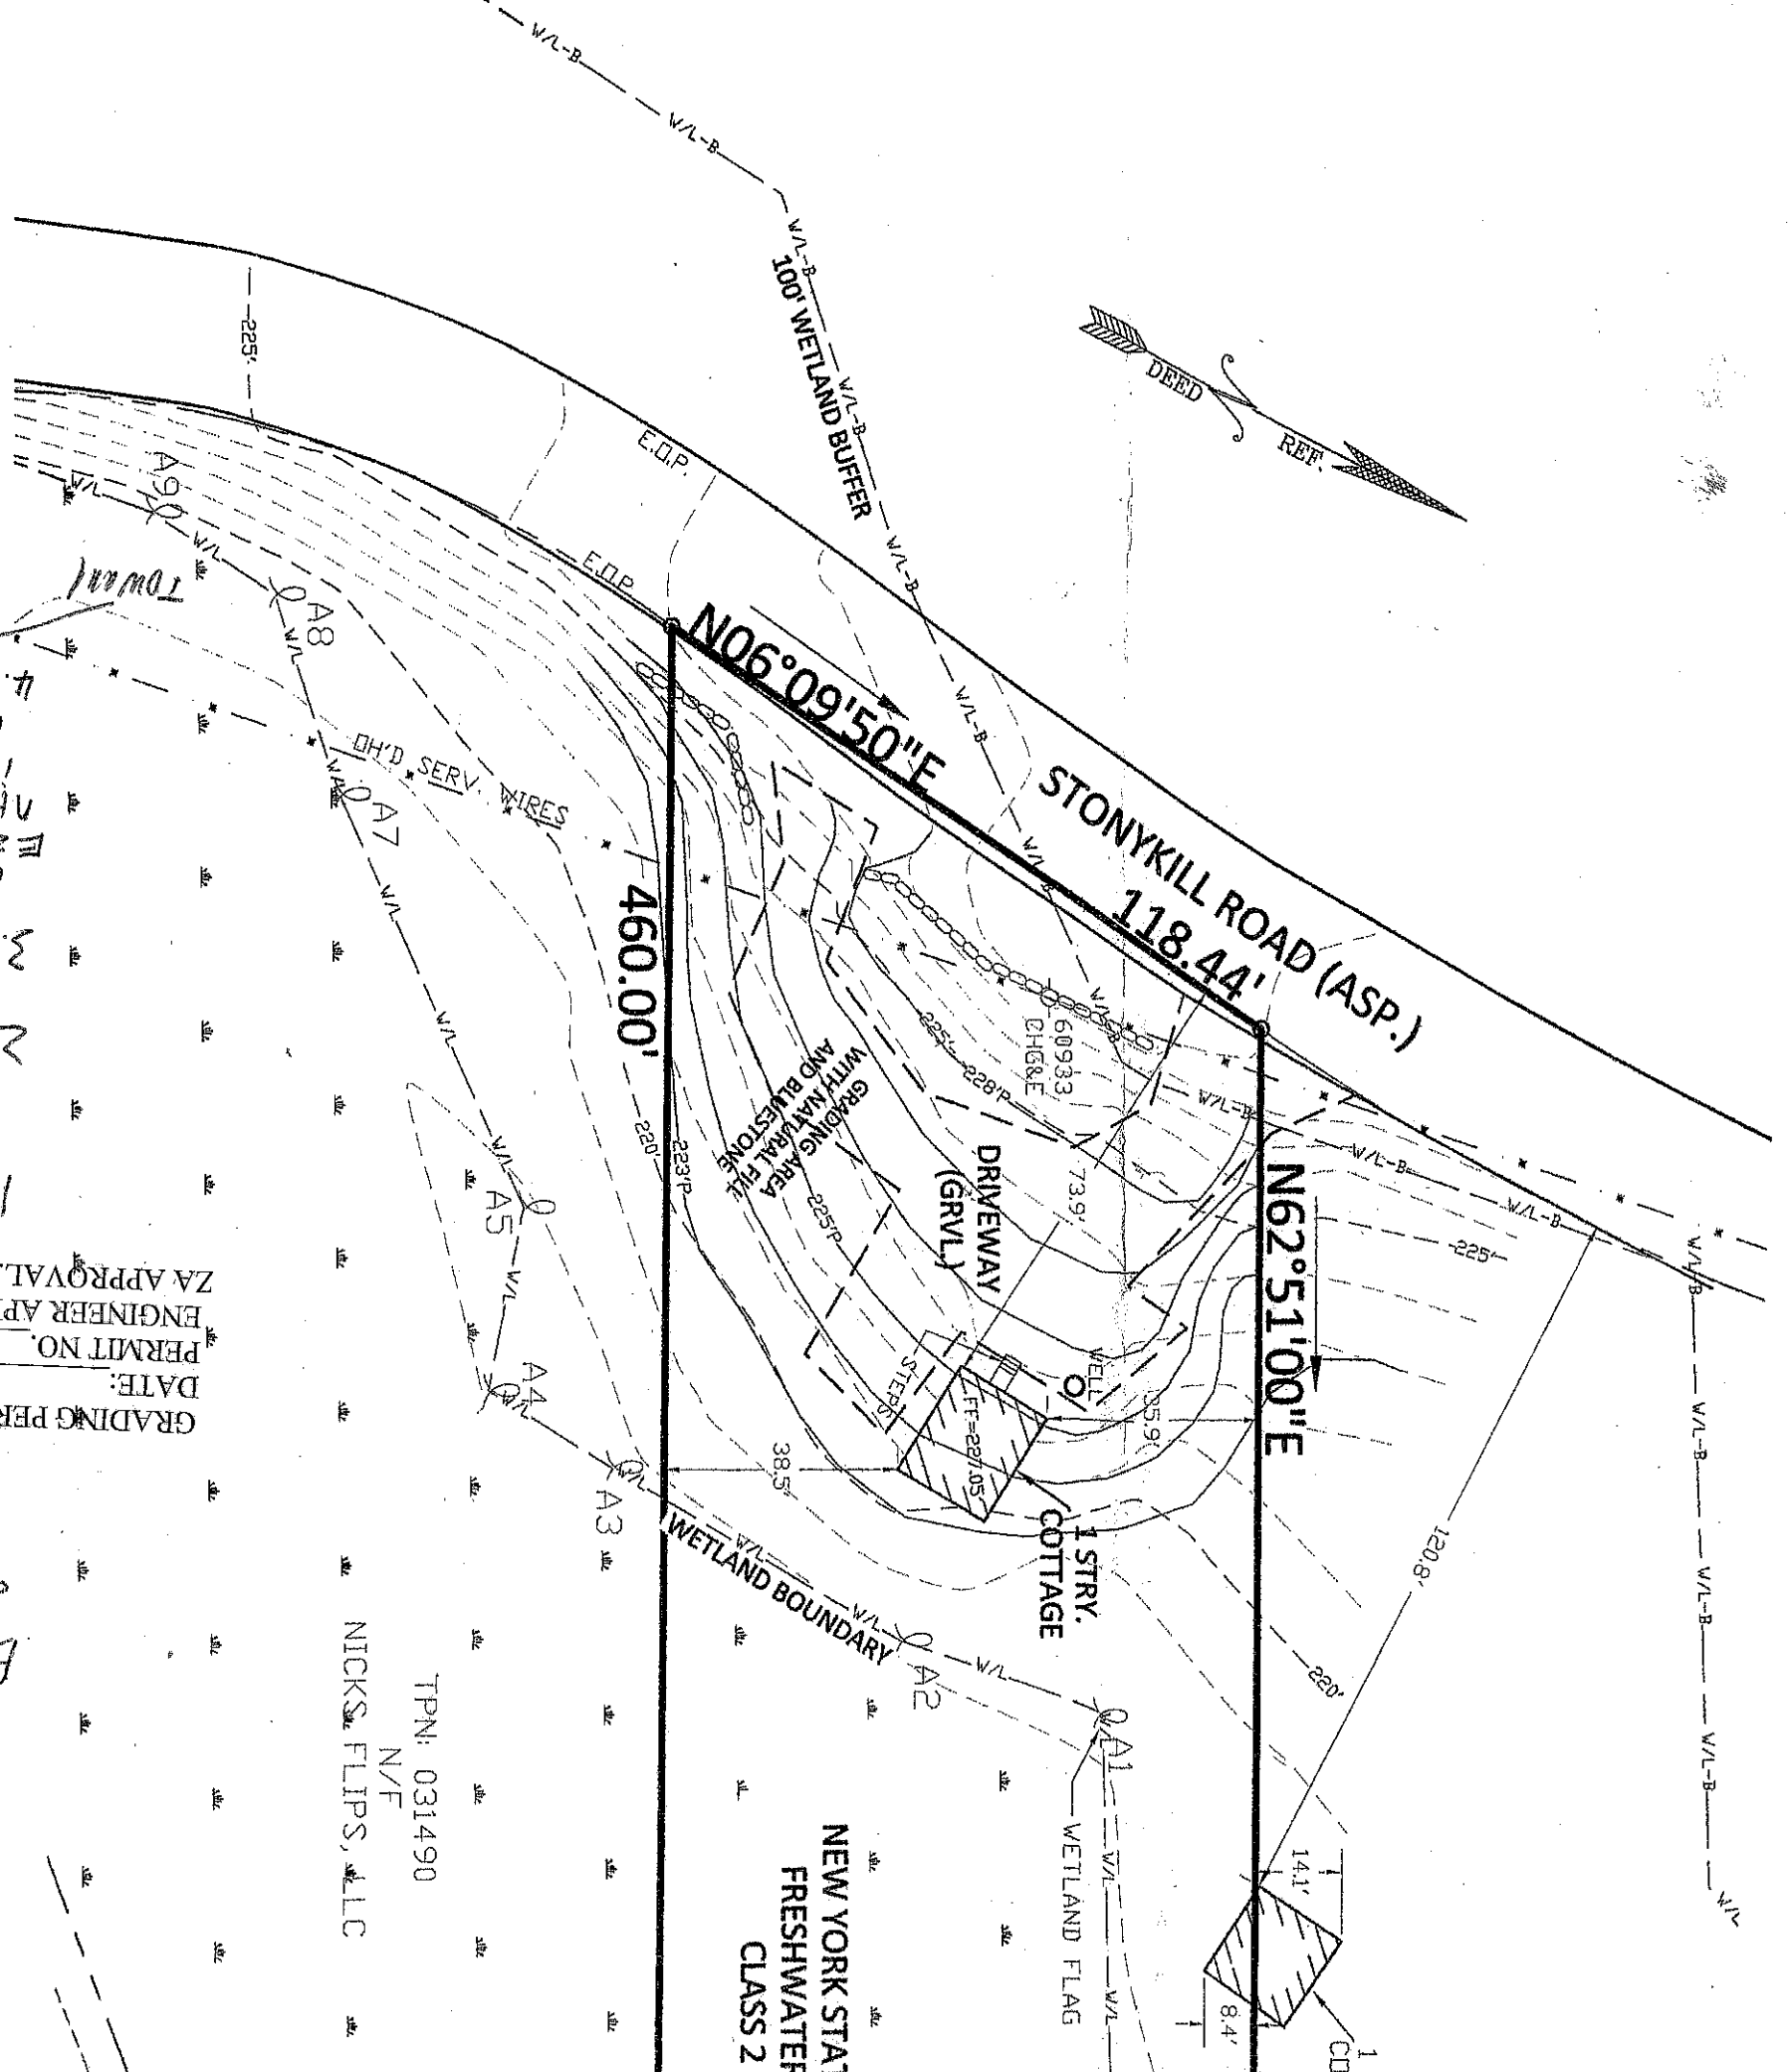

NEW YORK STATE  
FRESHWATER  
CLASS 2

TPN: 031490  
N/F  
NICKS FLIPS, LLC

THIS SURVEY IS ACCURATE AND CORRECT BY: LARRY L. LYNN, L.S.  
272  
WAPPINGERS FALLS, NY  
N.Y.S.P.L.S. No. 050531  
PREPARED BY LARRY L. LYNN, L.S., LARRY L. LYNN, LAND SURVEYOR, P.C., 66 MIDDLEBUSH AVE STE. 607 WAPPINGERS FALLS, NY 12590 (845) 463-2733. PLAN COMPLETED BY ME OR UNDER MY DIRECT SUPERVISION ON JANUARY 23, 2023, BASED ON A FIELD SURVEY COMPLETED BY ME OR UNDER MY DIRECT SUPERVISION ON JANUARY 18, 2023. UNAUTHORIZED ALTERATION OR ADDITIONS TO THIS PLAN IS A VIOLATION OF SECTION 709(2) OF THE NEW YORK STATE EDUCATION LAW. SUBJECT TO THE FINDINGS OF A CURRENT TITLE SEARCH, SUBJECT TO COVENANTS, EASEMENTS, RESTRICTIONS AND AGREEMENTS OF RECORD. COPYRIGHT © 2023 LARRY L. LYNN, ALL RIGHTS RESERVED.  
1. CAN'T GRAD OVER PROPERTY LINE  
2. SHOWS IT  
3. 223P  
4. 220  
5. 222P  
6. 225  
7. 225P  
8. 225P  
GRADING PERMIT  
DATE: 8-30-23  
PERMIT NO. 43516  
ENGINEER APPROVAL: 8/31/23 MAL  
ZA APPROVAL  
Email: Larry  
8/31  
TPN: 031490  
N/F  
NICKS FLIPS, LLC

TAX PARCEL NUMBERS ARE AS SHOWN  
ON TAX MAP 135689-6156-03.

- NOTES:
- 1) DUE TO APPROXIMATE METES & BOUNDS DESCRIPTIONS, THE PARCEL BOUNDARY WAS DETERMINED BY EVIDENCE RECOVERED, ADJOINING DESCRIPTIONS AND REFERENCE SURVEYS IN THE AREA.
  - 2) NYSDEC WETLAND FLAGS LOCATED AND SHOWN TO DETERMINE THE WETLAND BOUNDARY.
  - 3) CONTOUR INTERVAL=1'. NAVD88 DATUM.
  - 4) PROPOSED GRADES AND CONSTRUCTION AS PER DEVELOPER'S DESIGN.

TPN: 034528  
N/F  
ALFRED  
L1331/P904

TPN: 037510  
AREA: 1.01± ACRES  
#221 STONYKILL RD.

TPN: 060572  
N/F  
ALFRED  
L974/P113

REGULATED  
WETLAND  
VF-14

S62°51'00"W

430.00'

S07°39'00"E

105.00'

VALENTINE DR. (GRN.L.)


SCALE: 1"=30'

-- I HEREBY CERTIFY TO --  
NICKS FLIPS, LLC

PROPOSED PLAN

NICKS FLIPS, LLC

TOWN OF WAPPINGER  
COUNTY OF DUTCHESS  
STATE OF NEW YORK

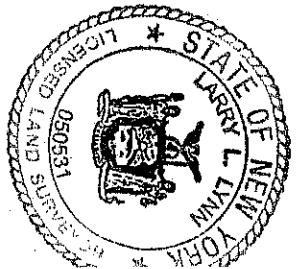

ALL CERTIFICATIONS HEREON ARE VALID  
FOR THIS MAP AND COPIES THERE OF  
ONLY IF SAID MAP OR COPIES BEAR THE  
IMRESSED SEAL OF THE SURVEYOR  
WHOSE SIGNATURE APPEARS HEREON