

N 70°58'36" E 822.25'

GREATER THAN 300'

PROPOSED PORTABLE HOT TUB
SET ON 4" CONCRETE PAD

67.6'

48.6'

61.4'

128.7'


DB DB

CONCRETE
STAIRS

PROPOSED 20' x 40' SWIMMING POOL
VINYL LINER
3-8' DEPTH
EXISTING CONCRETE PATIO
PROPOSED POOL EQUIPMENT
LOCATION


GREATER THAN 200'

TILE
FIELD

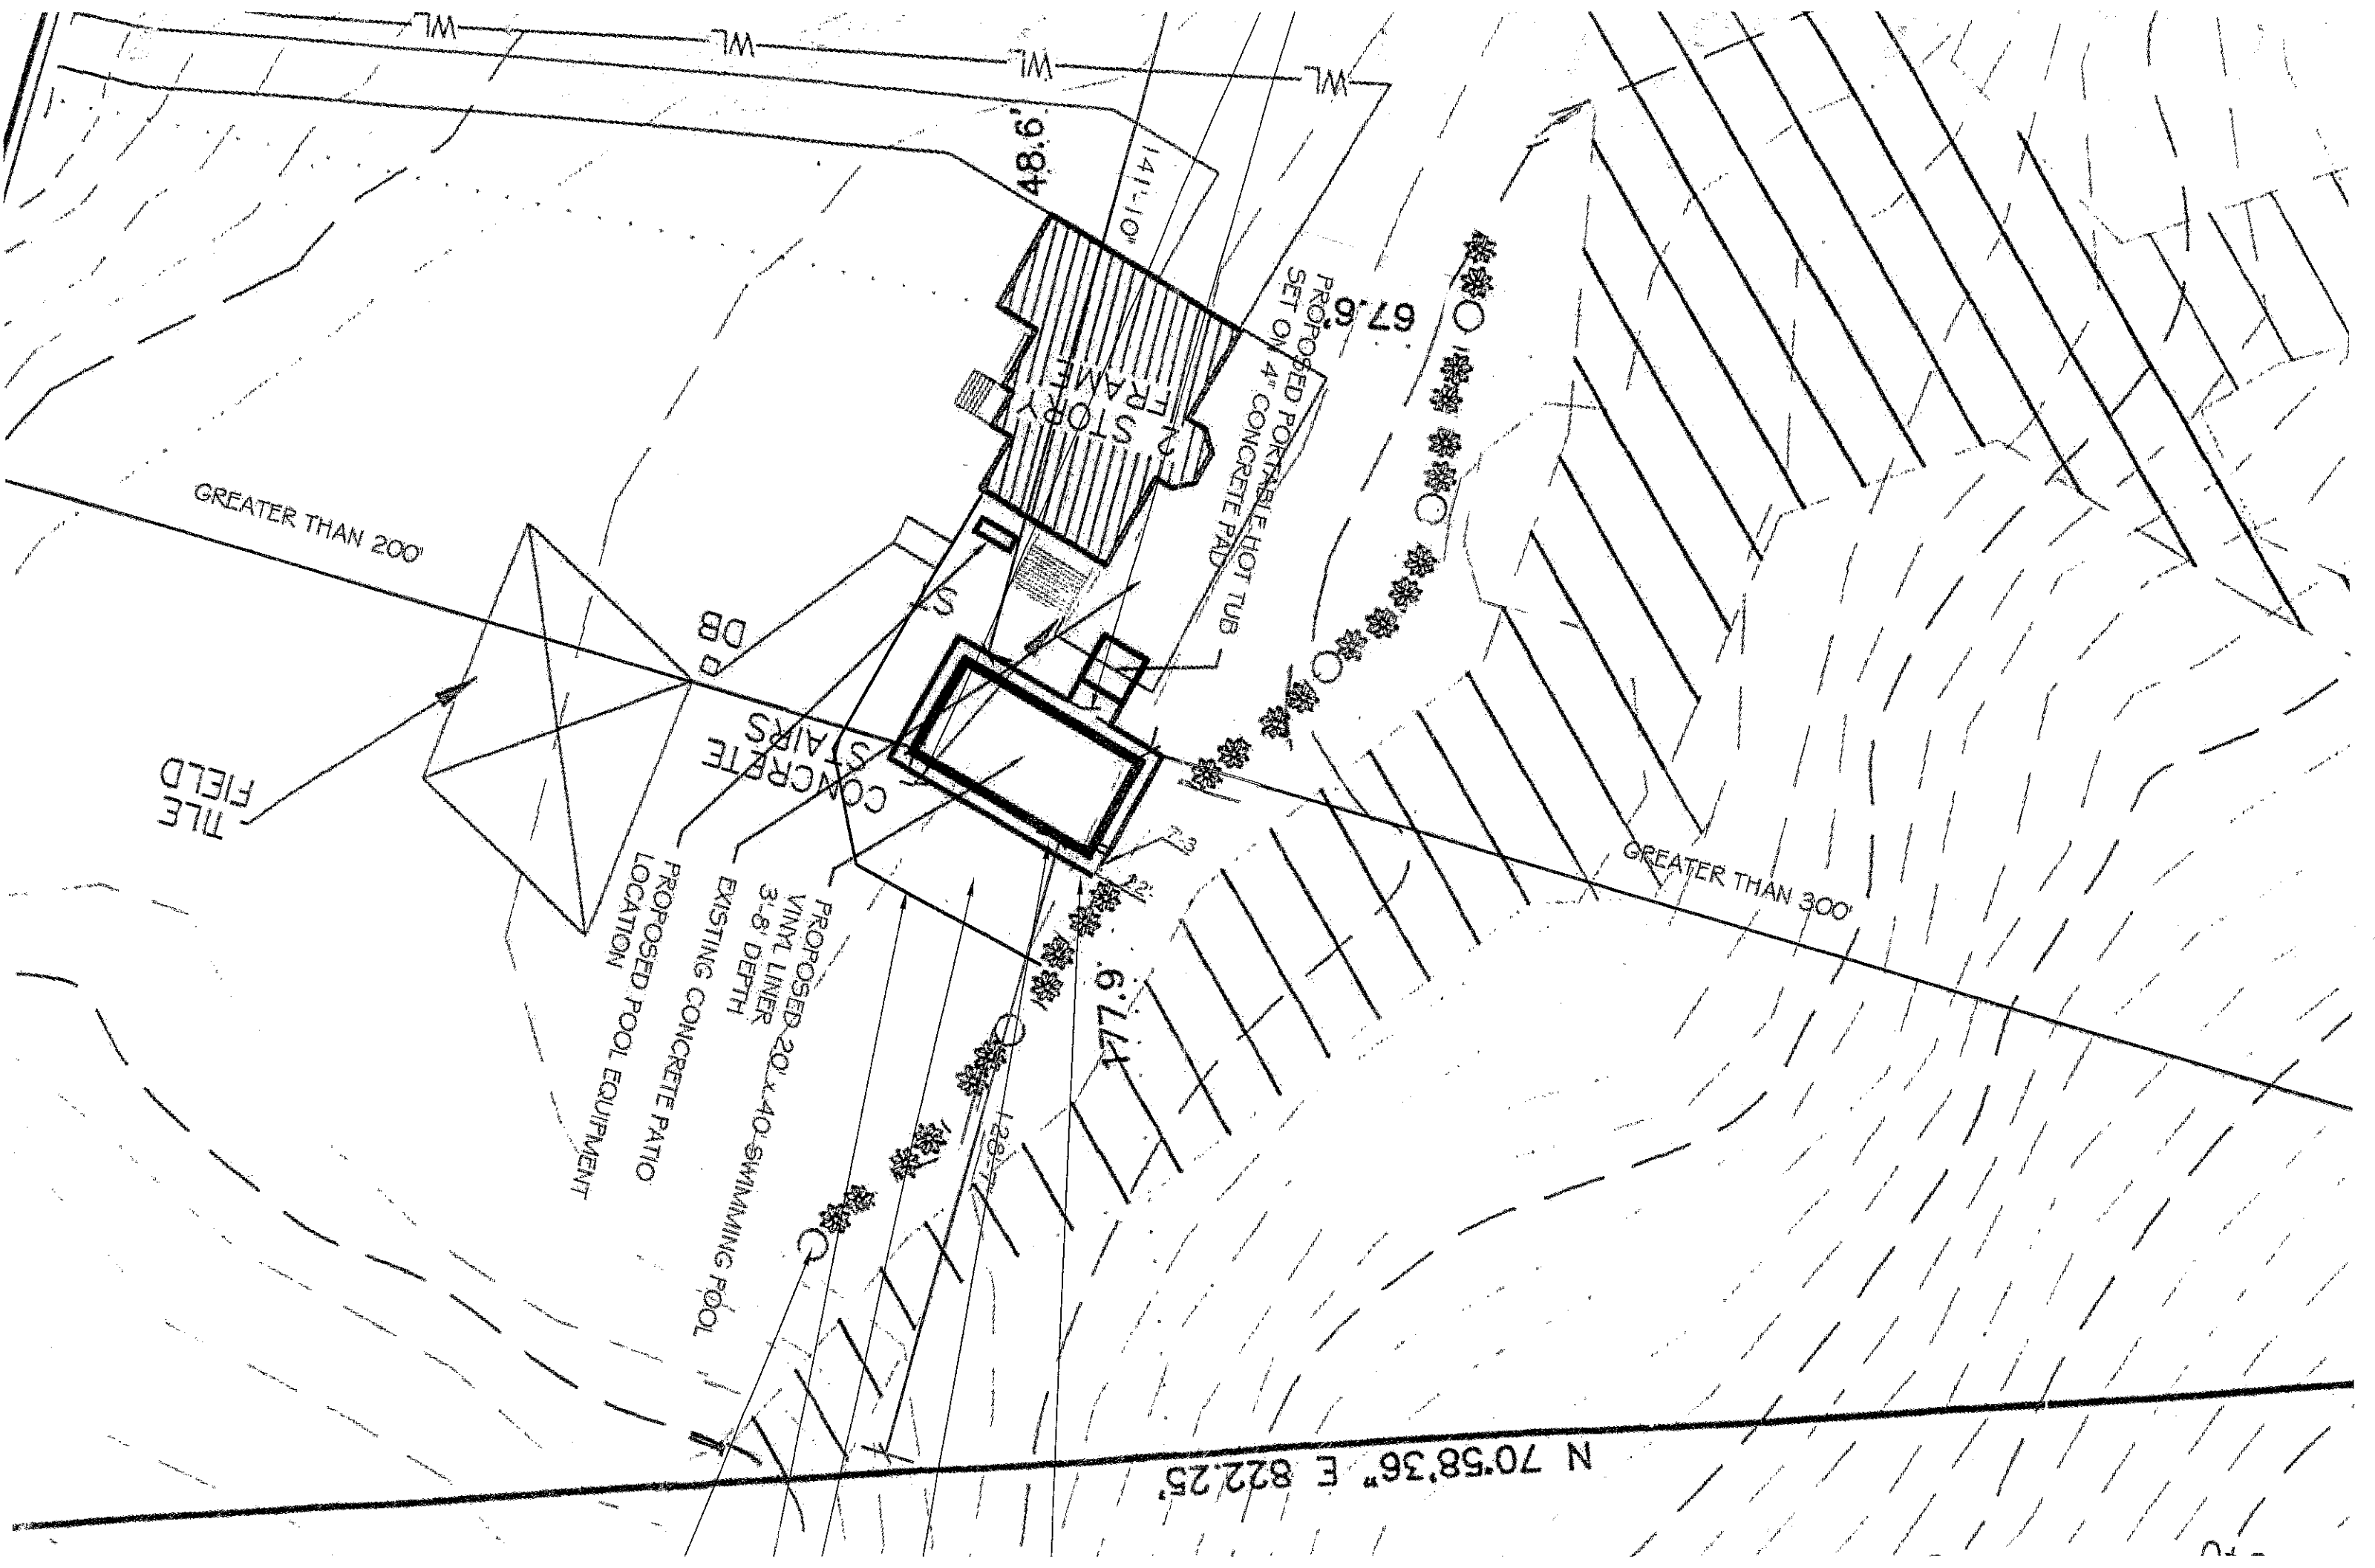

NOTES INDICATED HEREON SIGNIFY THAT
THE NEW YORK STATE ASSOCIATION OF
LAND SURVEYORS, SAID ASSOCIATION OF
SURVEYORS, AND ON HIS BEHALF TO THE
GOVERNMENTAL AGENCY TO THE
INSTITUTION, AND TO THE ASSIGNEES
SRS, TO ADDITIONAL INSTITUTIONS ARE
SUBJECT TO ANY -

N/F
BART & TAUBENBLATT
SER 1597 PAGE 100

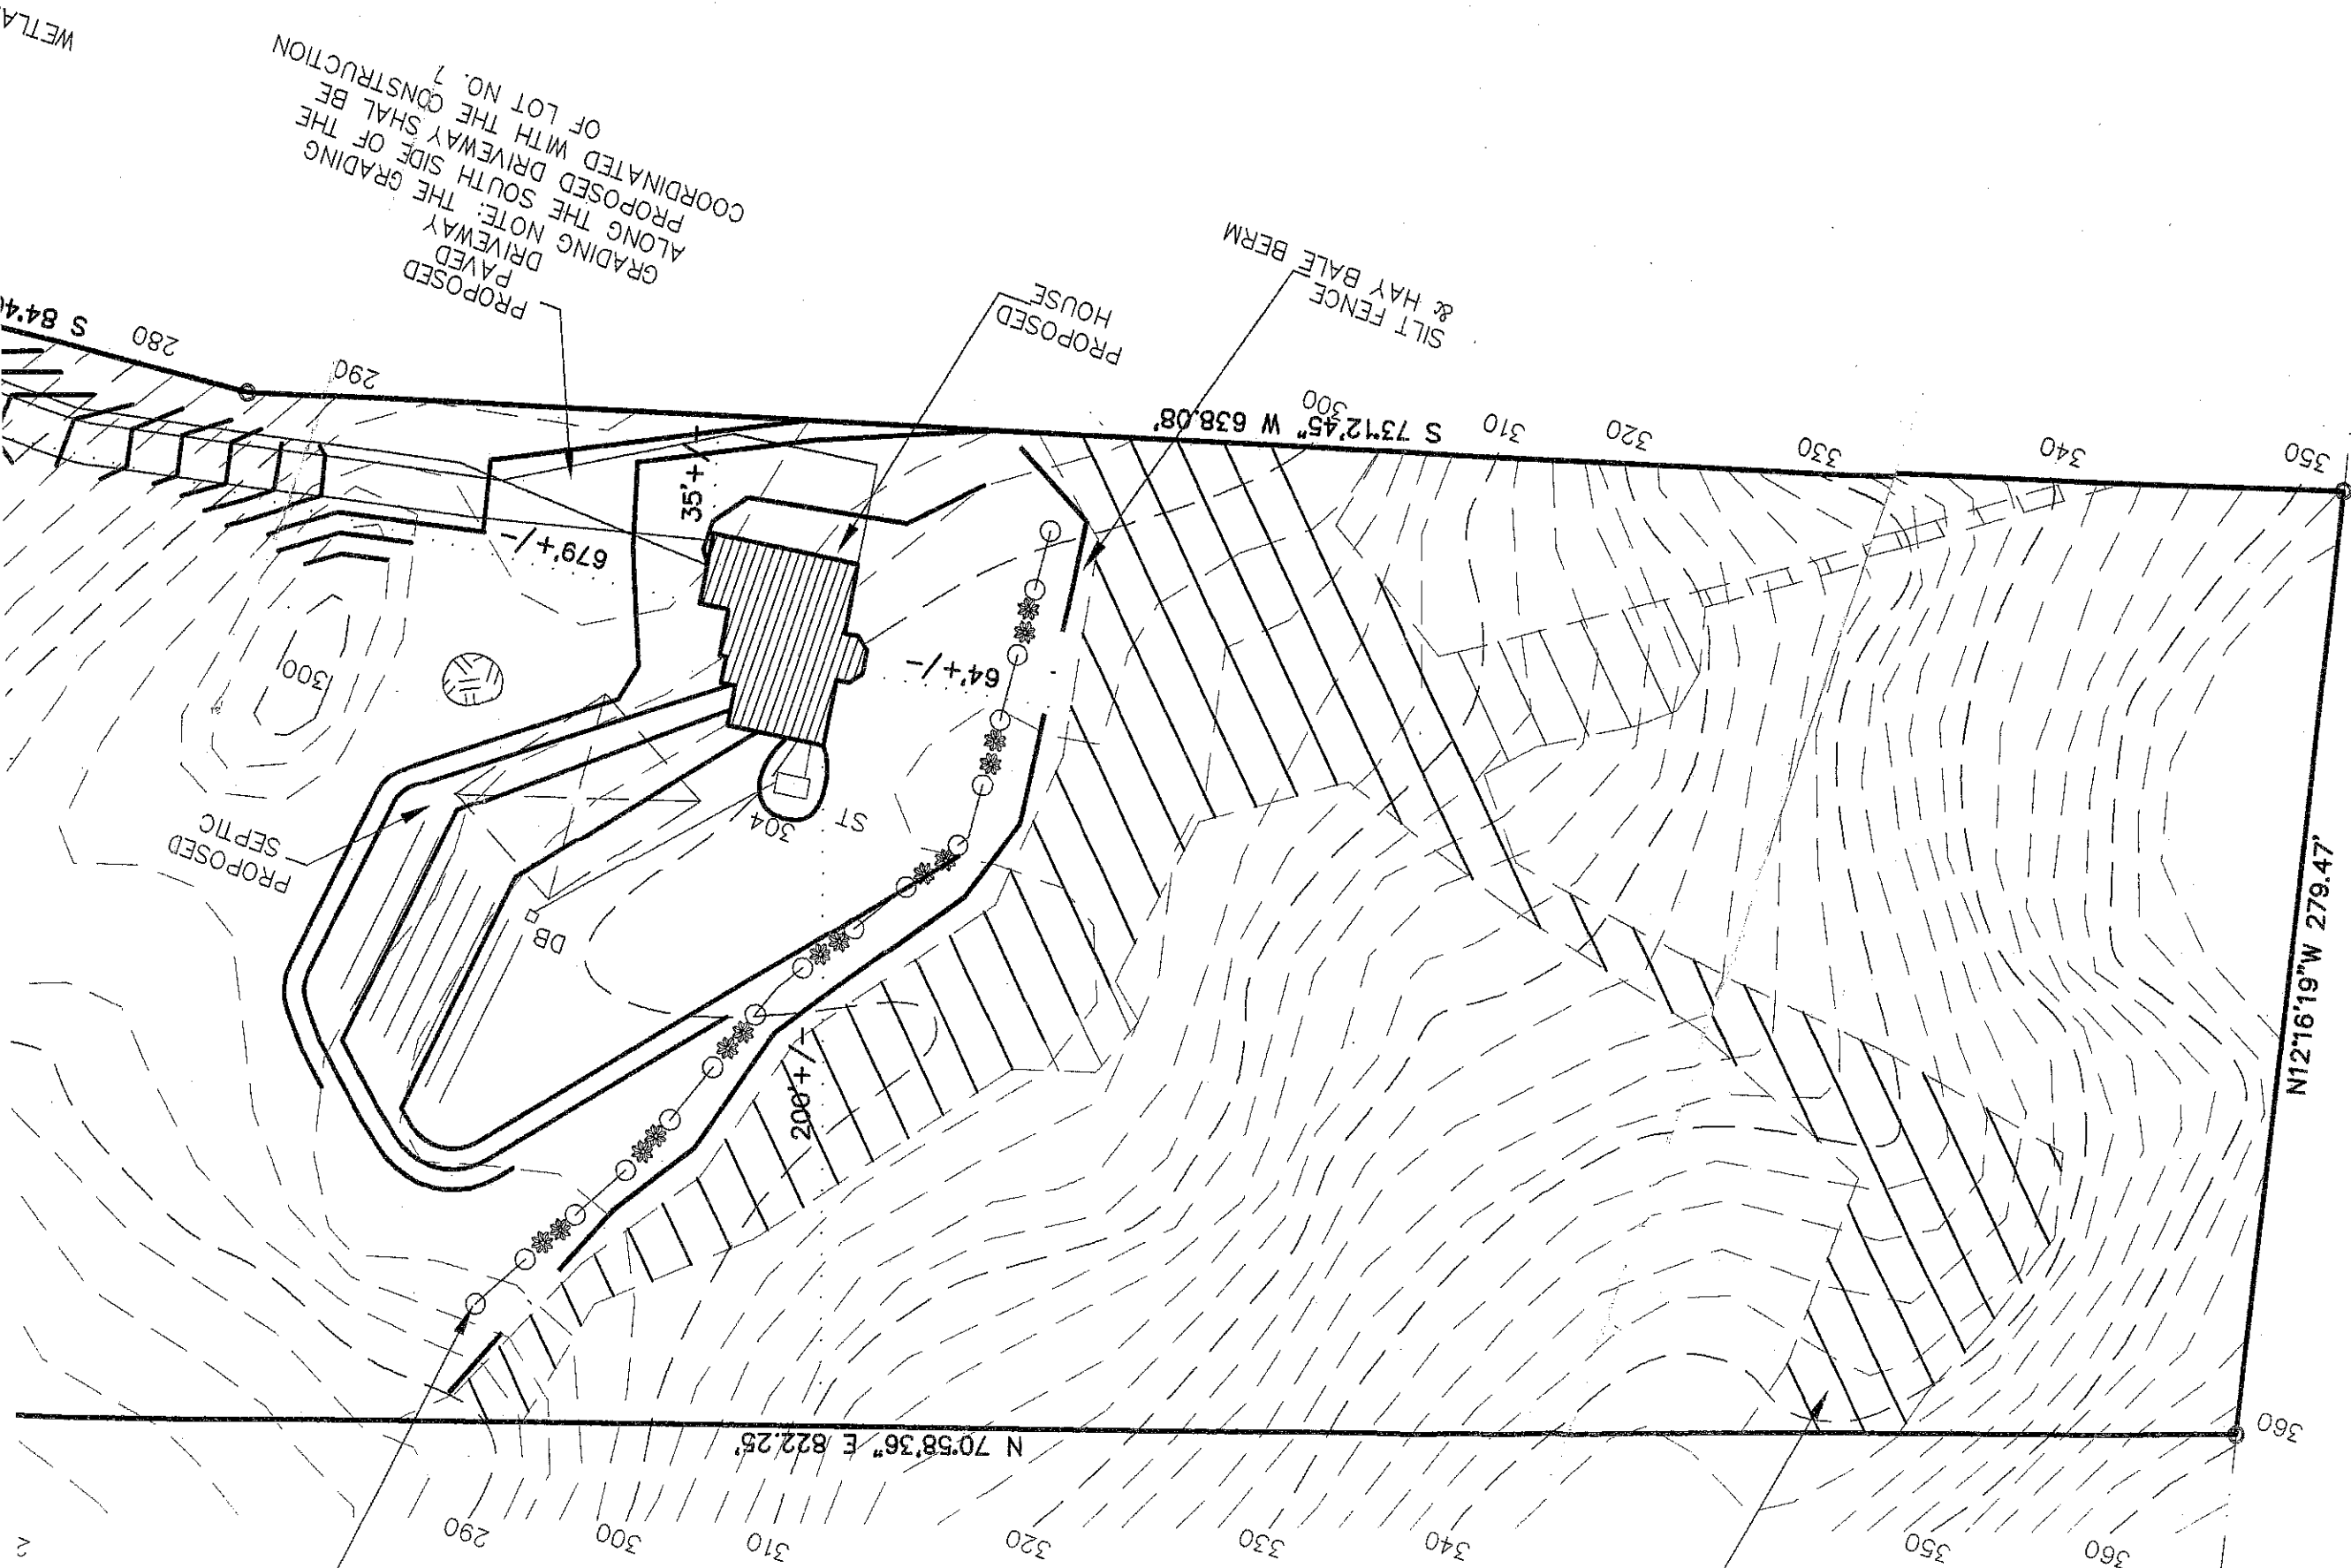

MEADOWWOODS SUBDIVISION
LOT NO. 7
FILED MAP NO. 10
WETLA

NOTE: ALL DISTURBED AREAS
IS BASED ON THE
AS SHOWN
TOPSOILED TO PREVENT
EROSION

PROPOSED
HOUSE

SILT FENCE
& HAY BALE BERM

PROPOSED
SEPTIC

GRADING DRIVEWAY
PAVED
ALONG THE SOUTH SIDE OF THE
PROPOSED DRIVEWAY SHALL BE
COORDINATED WITH THE CONSTRUCTION
OF LOT NO. 7