
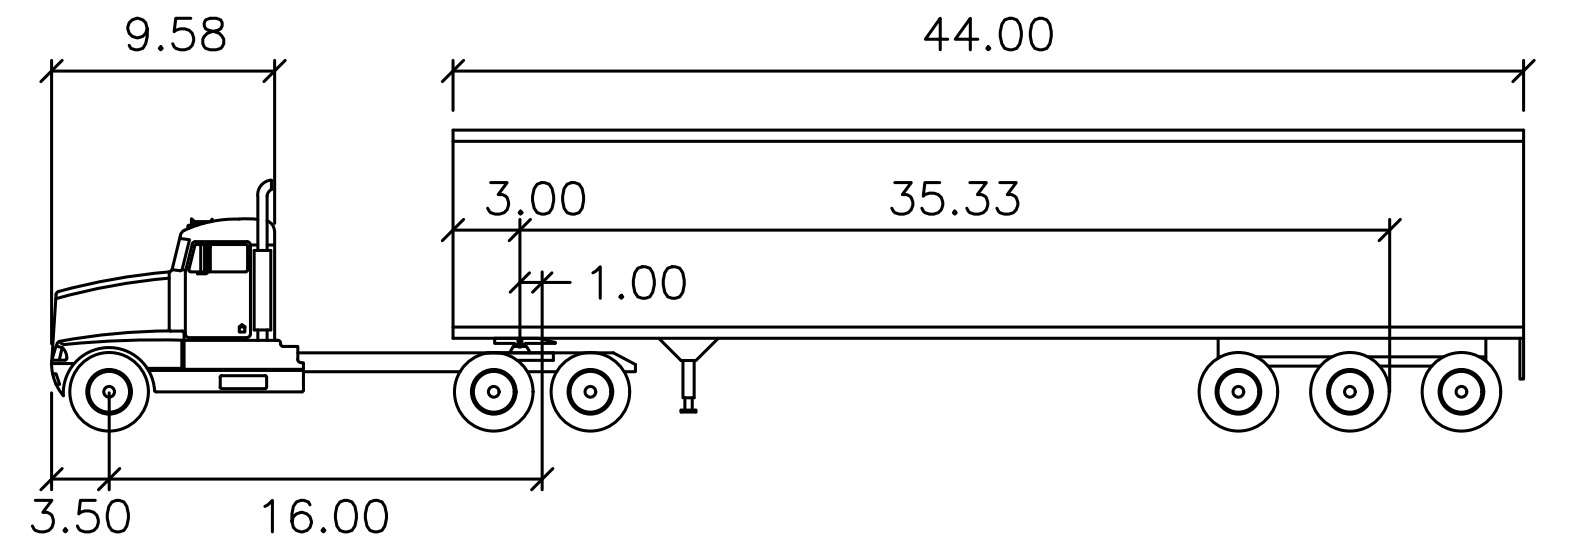


PROJECT:

TIME: 6:37 PM


DATE: 5/16/2025

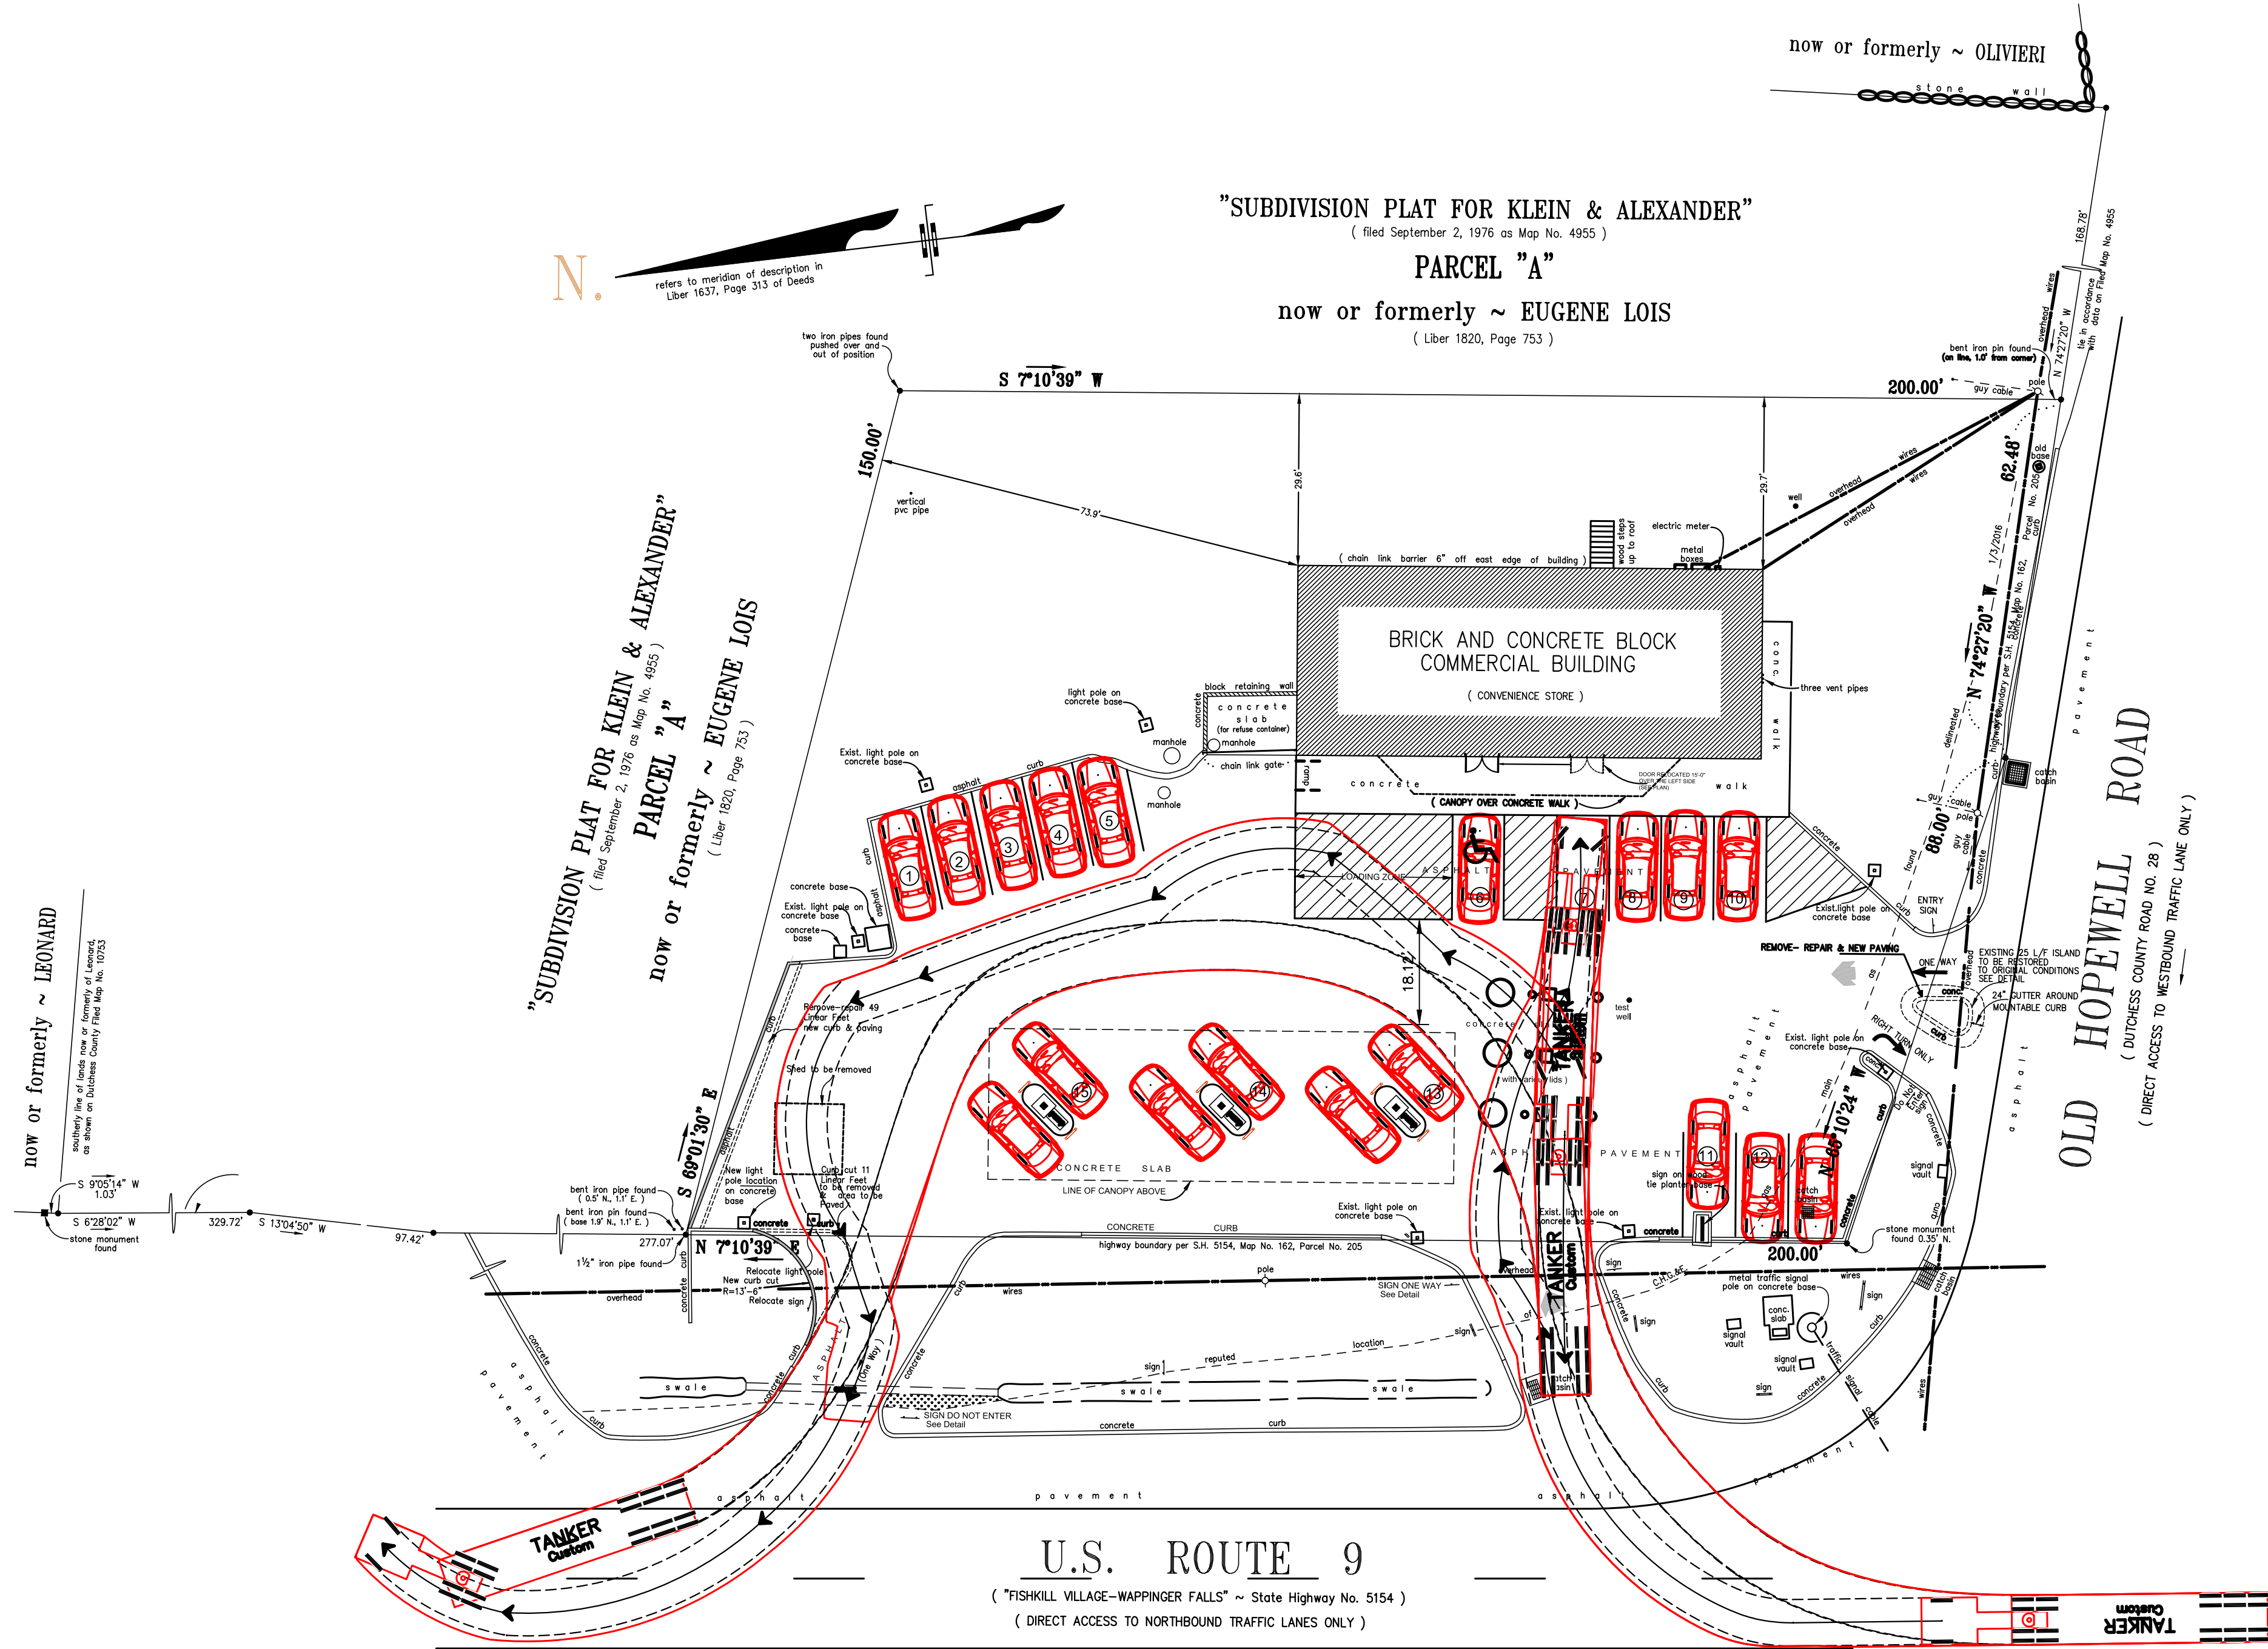

TANKER

feet

Tractor Width	: 8.00	Lock to Lock Time	: 6.0
Trailer Width	: 8.50	Steering Angle	: 30.0
Tractor Track	: 8.00	Articulating Angle	: 70.0
Trailer Track	: 8.50		

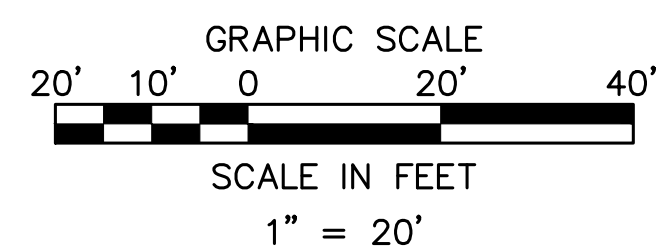

KLEIN TRAFFIC CONSULTING, LLC
This drawing and all information contained herein is proprietary information of KLEIN TRAFFIC CONSULTING, LLC and may not be copied or reproduced, either in whole or in part, by any method, without written permission of KLEIN TRAFFIC CONSULTING, LLC.

05/16/25	REVISED PER COMMENTS	B.A.C.	L.D.K.
Date	Revision	Drawn By:	Checked By:
1336 ROUTE 9 WAPPINGERS FALLS, NY 12590 Town of Poughkeepsie Dutchess County New York			
FUELING TANKER TEMPLATE 2			
KLEIN TRAFFIC CONSULTING, LLC www.kleintraffic.com 156 WALKER ROAD WEST ORANGE, N.J. 07052 PH: 973-885-3464		Lee D. Klein LEE D. KLEIN, P.E. NY PROFESSIONAL ENGINEER LICENSE NO. 077773	
Job #: Scale: AS SHOWN Date: 3/28/2025		Drawn By: B.A.C.	Exhibit: 5
		Checked By: L.D.K.	