

SCALE: 1" = 50'

Copyright © 2025 by Toth & Associates, Inc.

CONCEPTUAL SITE LAYOUT


Parcel No.
1506 U.S. 9,
WAPPINGERS FALLS, NY



1550 E. Republic Rd, Suite A, Springfield MO. 65804

Toth & Associates, Inc.

JOB NUMBER:	91.202
ISSUED DATE:	02.27.2026

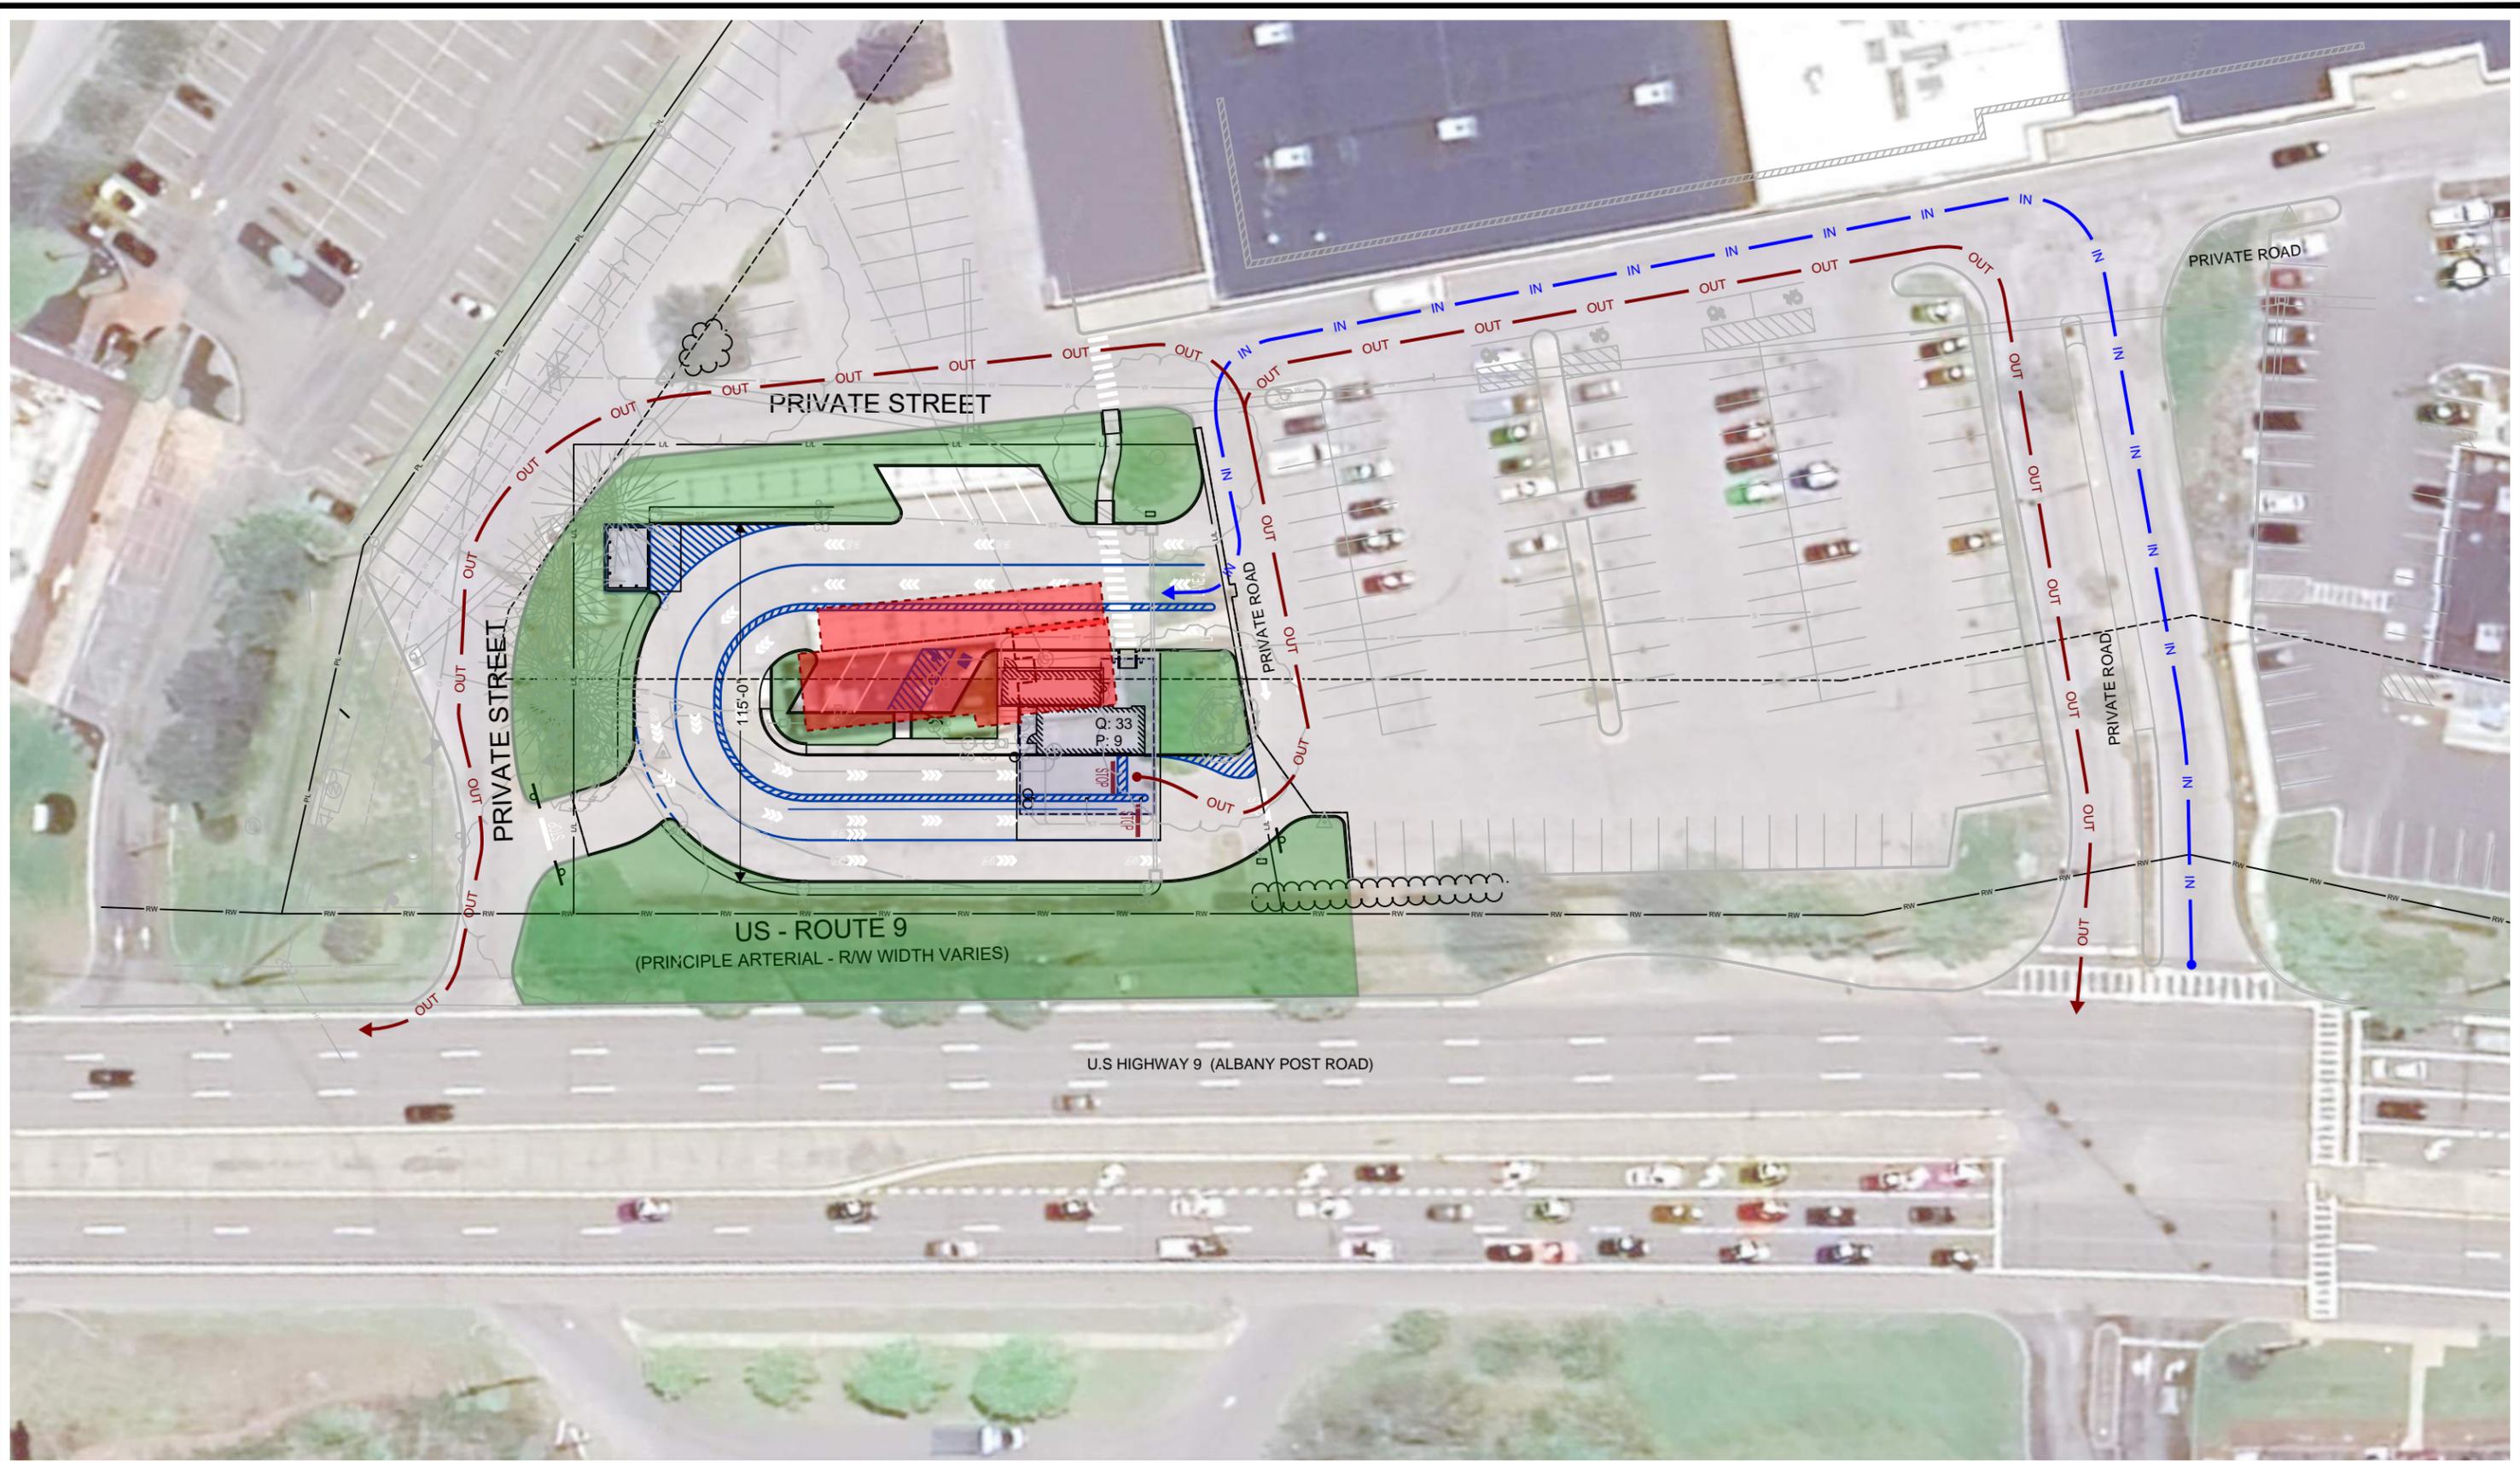

EXISTING BUILDING TO BE DEMOLISHED



SCALE: 1" = 50'

Copyright © 2025 by Toth & Associates, Inc.

CONCEPTUAL SITE LAYOUT

Parcel No.
1506 U.S. 9,
WAPPINGERS FALLS, NY



1550 E. Republic Rd, Suite A, Springfield MO. 65804

Toth & Associates, Inc.

JOB NUMBER: 91.202
ISSUED DATE: 02.27.2026