




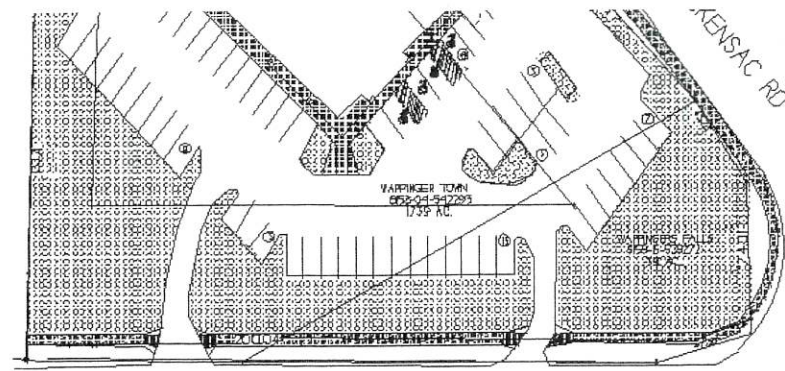


N.Y. ROUTE 9

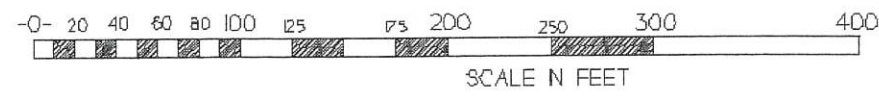

PERSPECTIVE FROM ROUTE 9 VIEWING NORTH/NORTHEAST

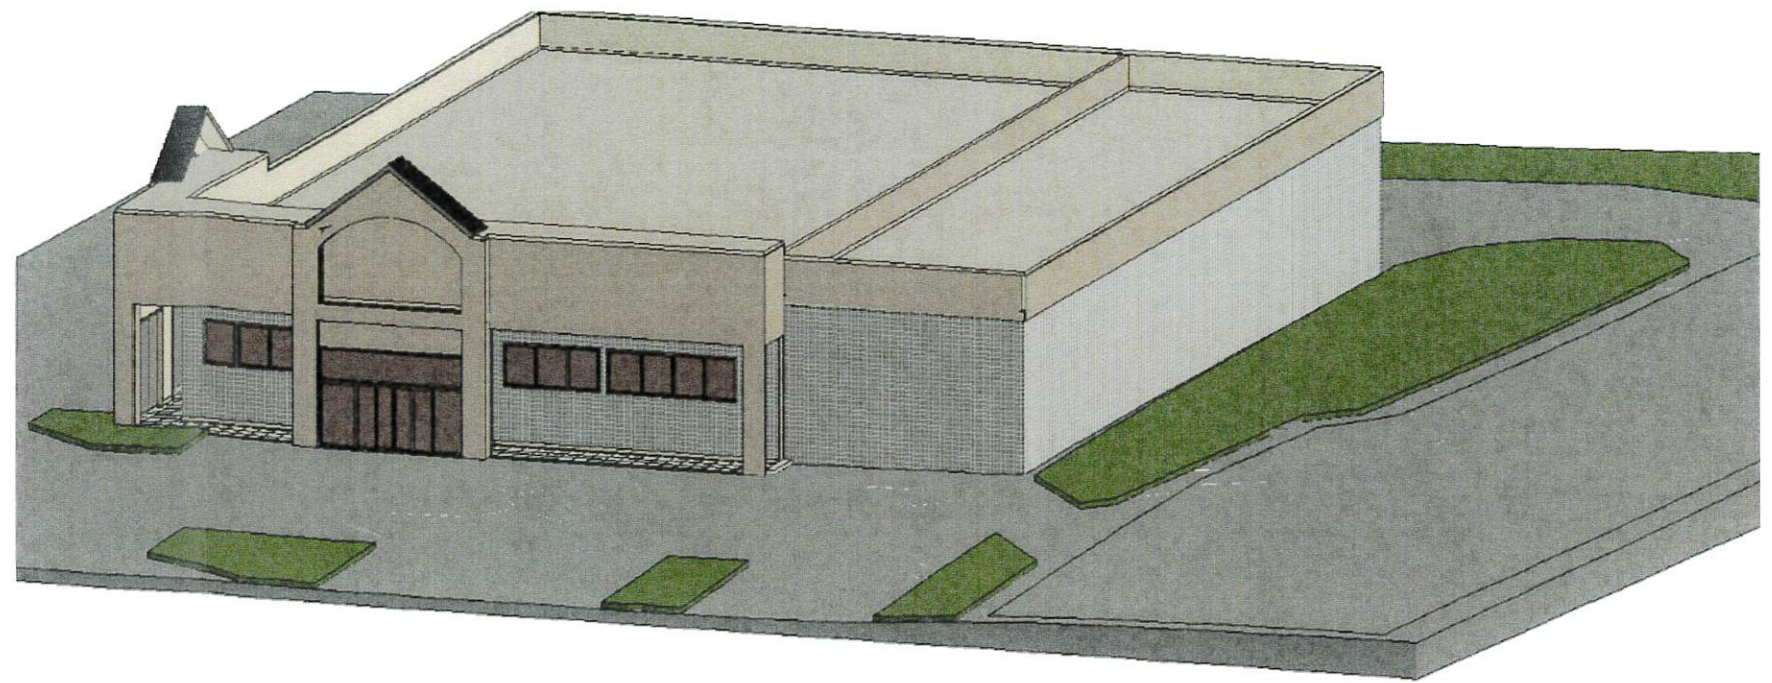

PERSPECTIVE FROM NEW HACKENSACK RD OVERVIEW VIEWING NORTH

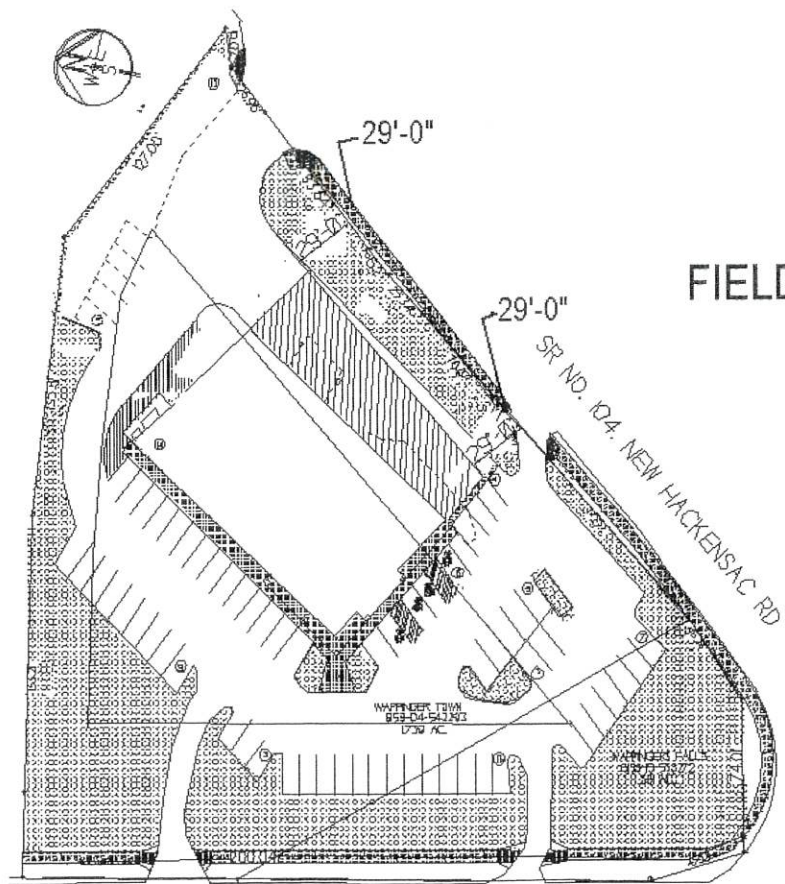

N.Y. ROUTE 9

FIELD SUGGESTION FOR ADDITION TO FOLLOW THE ROAD NARROWING TO THE FRONT

