
NJ MAAA JIBNO OWNER / APPLICANT Myers Run LLC c/o Michael Lund Address of owner: 46 Vassar Road Poughkeepsie, NY 12603 914-474-9335 mlund@mikelundenterprises.com BER NWOL 1803 598 CORNERS 35689-6258 WAPPINGER 584 jpostjr@yahoo.com EMA WETLANI MICHAEL ECOLOGI PO BOX 2 203-910-4 FLOOD DELINEATED OF

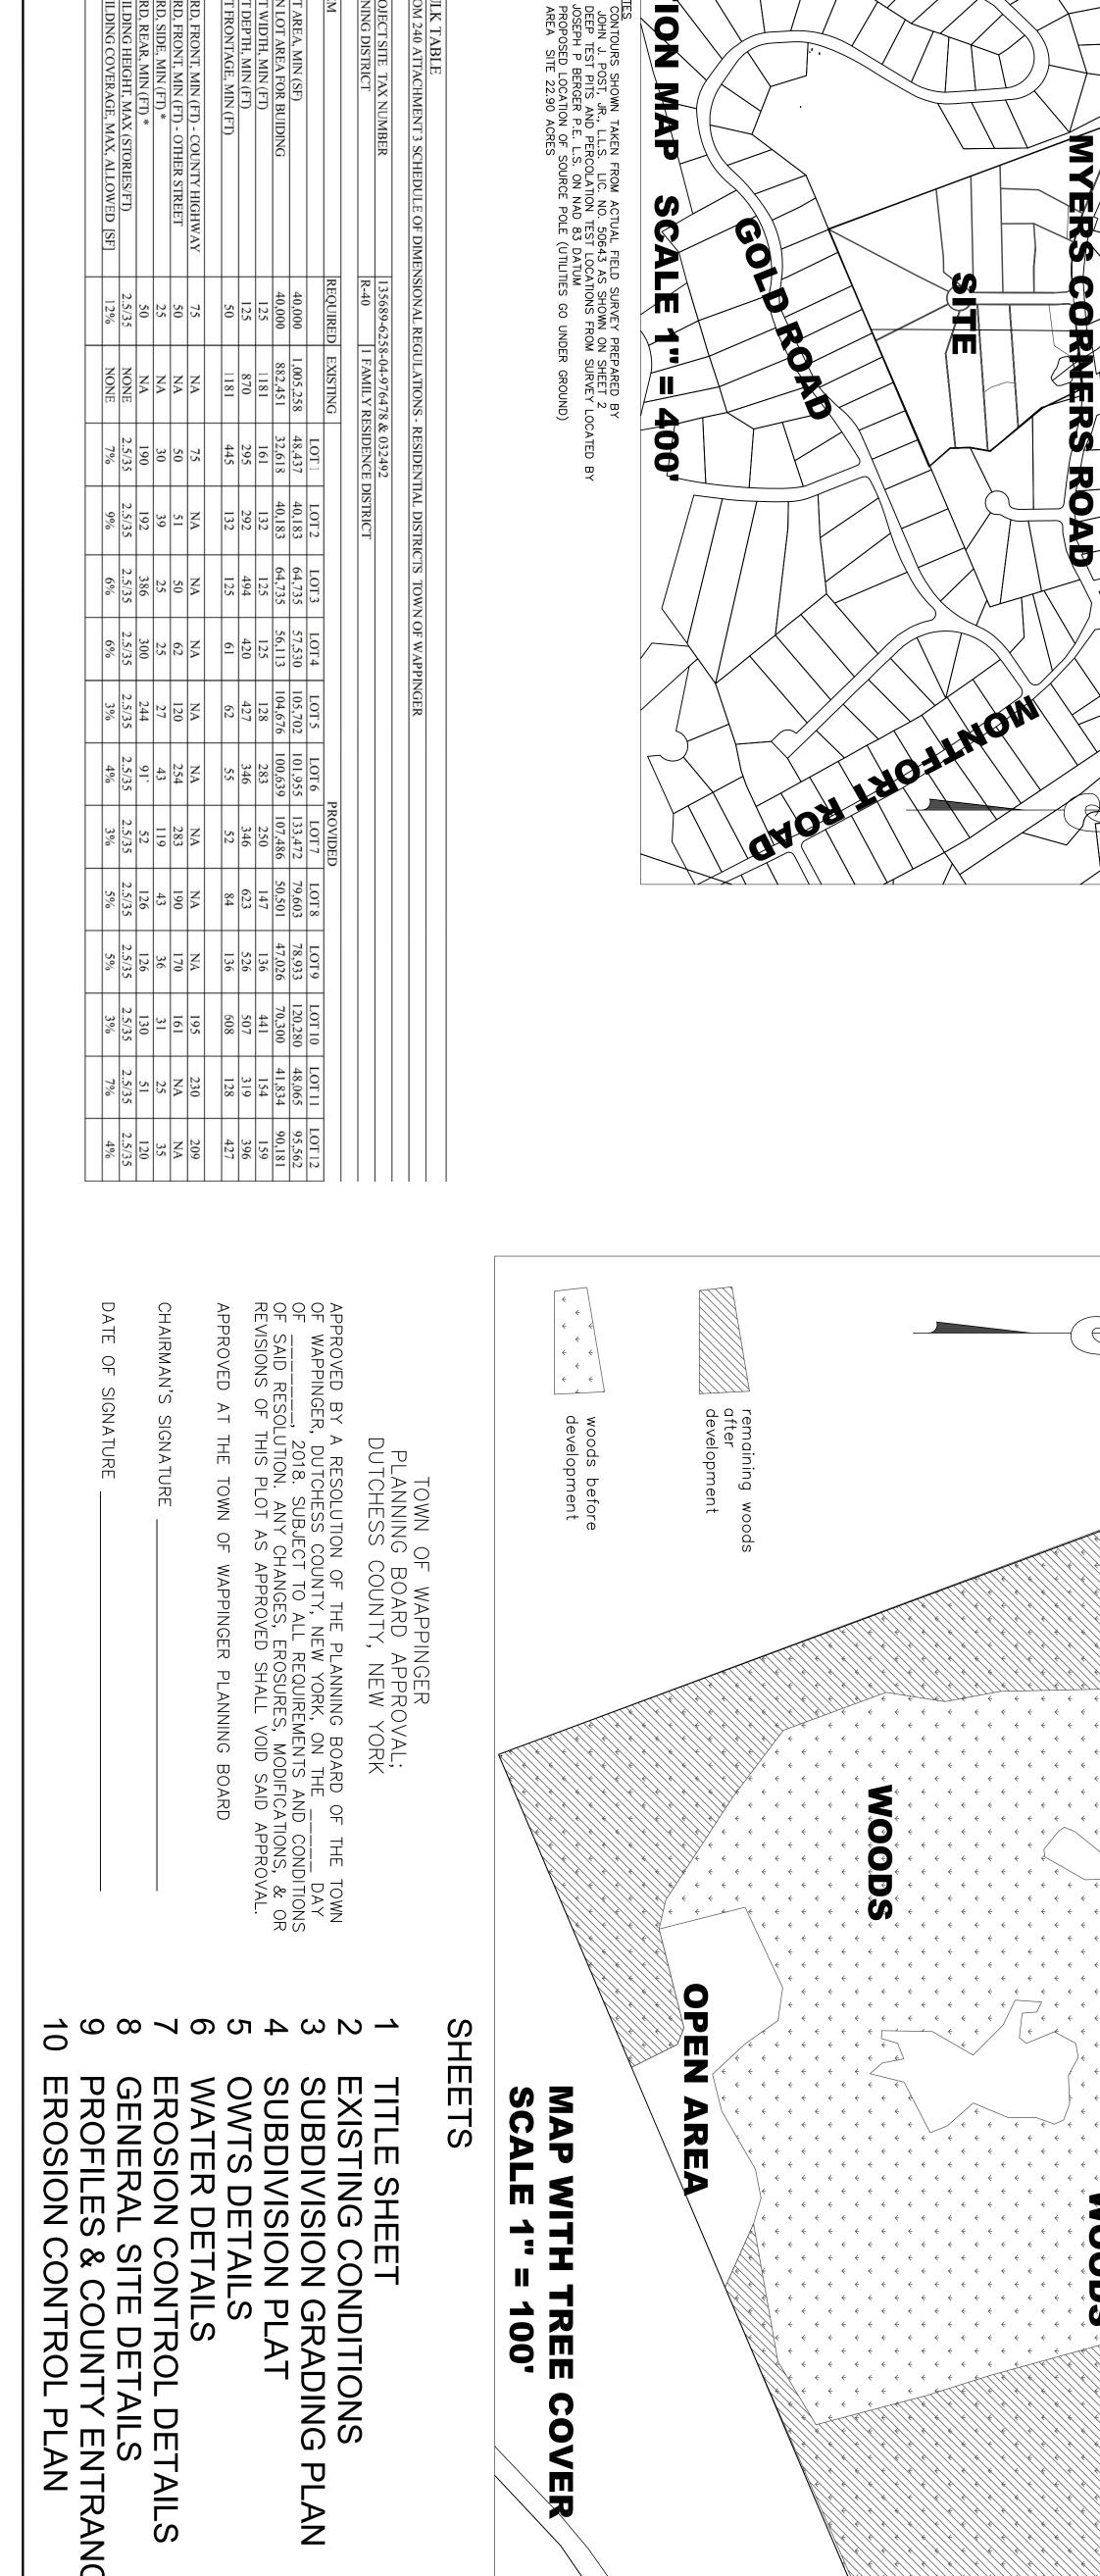

COVER

Y ENTRANCE |

BERGER ENGINEERING

POUGHKEEPSIE N.Y. 12603

AND SURVEYING

100 FULTON AVE.

bergereng@gmail.com

(845) 471 - 7383

INAUTHORIZED ALTERATION OR ADDITION TO A SURVEY MAP BEARING A LICENSED LAND SURVEYOR'S SEAL OR A PLAN BEARING A PROFESSIONAL ENGINEER'S SEAL IS A VIOLATION OF SECTION 7209, SUB-DIVISION 2, OF HE NEW YORK STATE EDUCATION LAW.


OTES FROM ECOLOGICAL SOLUTIONS, LLC REPORT ENTITLED Treatened and Endangered Species Habitat Suitability Assessment Report" date

000

MOIT

MAP

BROTHERS ROAD

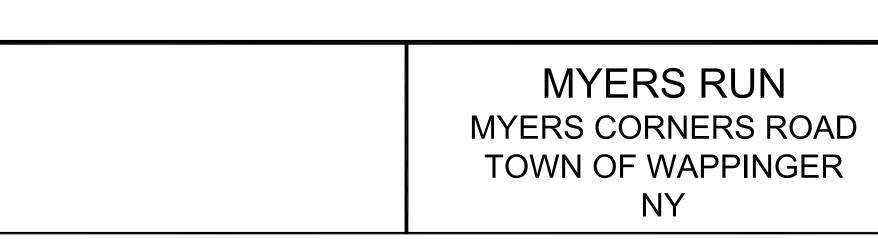

TITLE SHEET

OLUTIONS LLC WARDSBORO,

DATE	REVISIONS	ВҮ	Date 01/25/21
05/30/21	revised drawings	JPB	
07/19/21 02/07/22	revised drawings	JPB JPB	01/25/21
02/07/22	Tonica aranings	01 15	0 1/23/21
			1
			Sheet
			Sileet
			1
			SH 1 OF 10
			1
			1