

Approved 3/28/83

Kenneth T. Croshier  
Kenneth T. Croshier  
Supt. of Highways

Approved 4/1/83 - street tree  
to be placed by 7/1/83  
H. G. ...

**ZONING ADMINISTRATOR**


Town of Wappinger  
Town Hall - P.O. Box 324  
Wappingers Falls, N.Y. 12590  
Phone: (914) 297-6256

**BUILDING INSPECTOR**

Town of Wappinger  
Town Hall - P.O. Box 324  
Wappingers Falls, N.Y. 12590  
Phone: (914) 297-6256

6257-10-2777  
19 Fieldstone Blvd  
6216

LANDS OF CONSERVATION DISTRICT

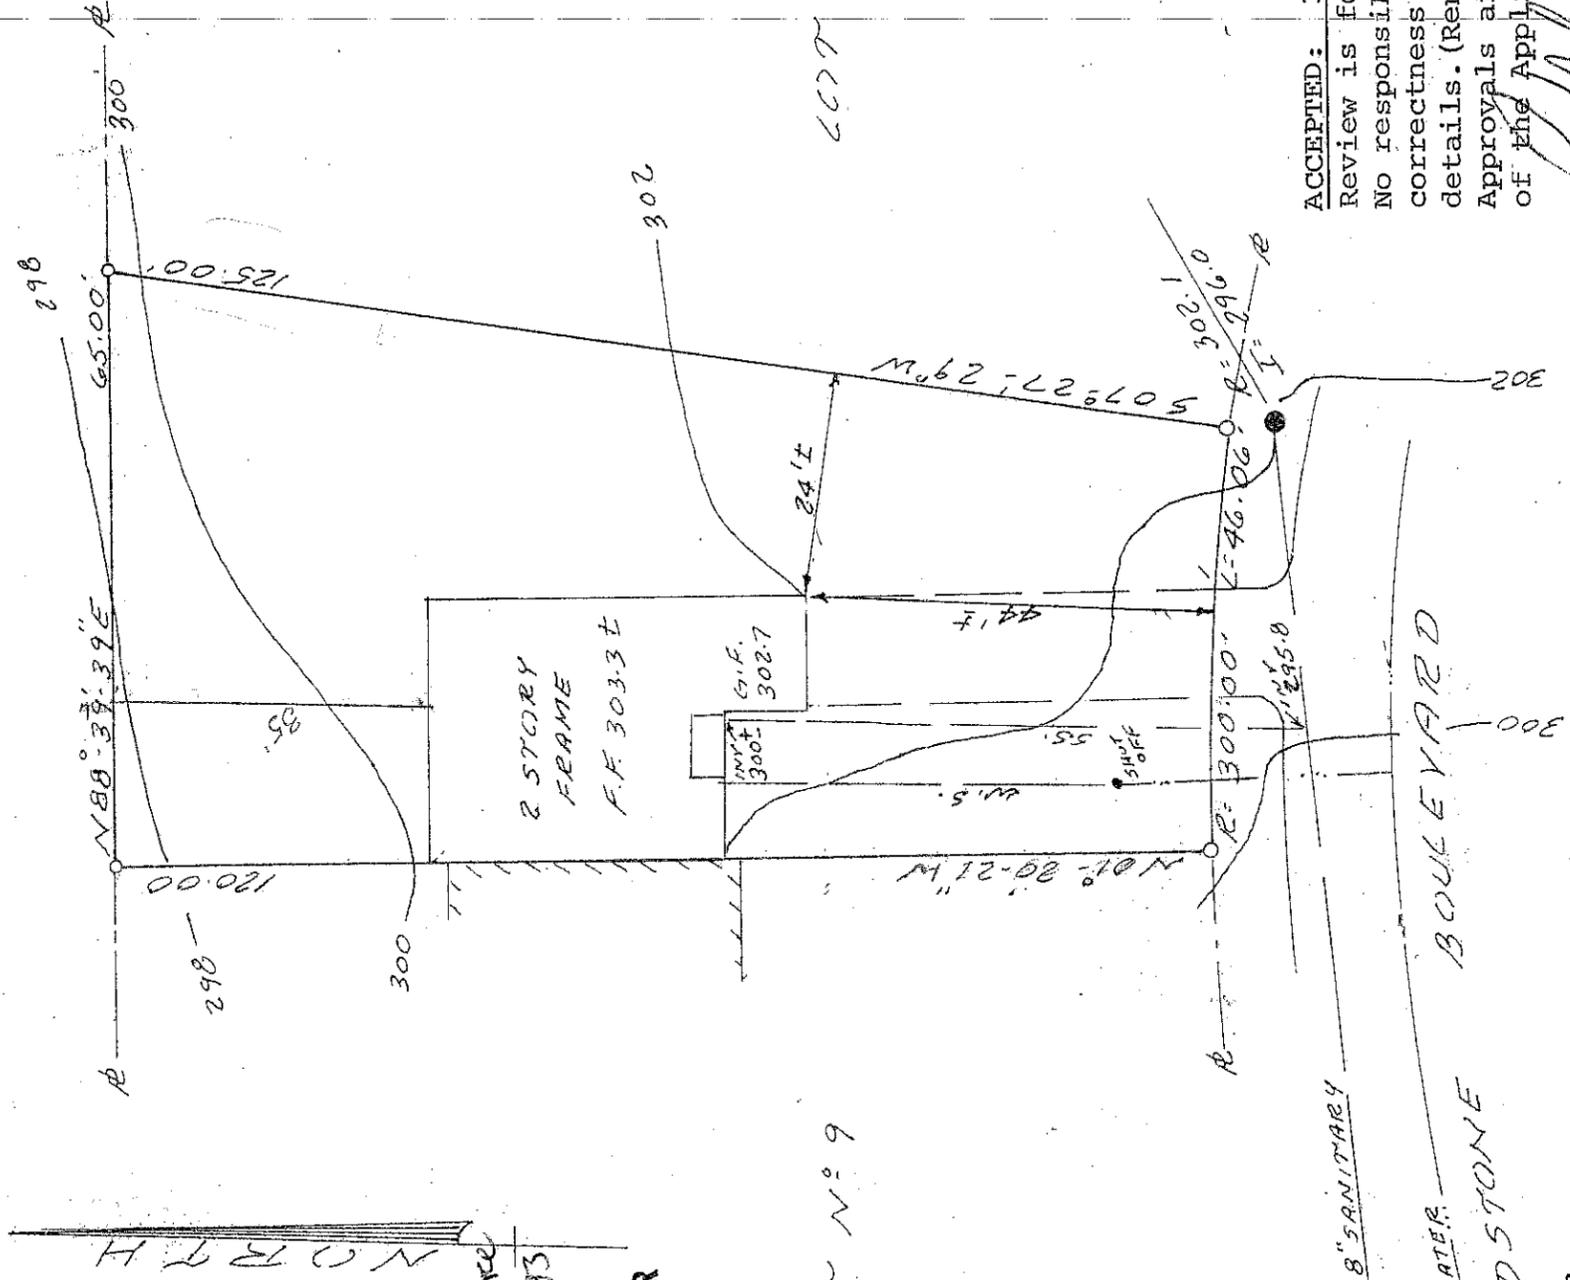

6079 N° 11

ACCEPTED: 3/29/83  
Review is for general con  
No responsibility is assu  
correctness of dimensions  
details. (Remarks) All Gove  
Approvals are the respons  
of the Applicant.

Rudolph E. Lapaf  
Rudolph E. Lapaf, P.E.

FINAL  
MAP OF SURVEY  
LOT NO. 10  
FIELDSTONE FARM

TOWN OF WAPPINGER  
DUTCHESS COUNTY, N.Y.  
MARCH 23, 1983

TOWN OF WAPPINGER  
SCALE: 1" = 20 FT.

**NOTES:**

- 1) CONTOURS EXISTING AS OF 11/1/83
- 2) CENTRAL WATER
- 3) CENTRAL SEWER
- 4) ANY ALTERATION OR ADDITIONS TO THIS HOUSE INCLUDING GUTTERS & LEAKAGES MUST CONFORM TO TOWN AND/OR HIGHWAY SPECIFICATIONS & ORDINANCES.
- 5) NO ADDITIONAL STORM WATERS ENTER ADJOINING PROPERTIES THAN PRIME TO CONSTRUCTION.

**LEGEND**

- S.S. = FINAL CON
- S.O. = SEWER SERV
- W.S. = SALTY OFF
- W.S. = WATER SER

RICHARD G. BARC  
P.E. & L.S.  
NEW HACKENSACK RD  
WAPPINGERS FALLS, N.Y.

**CERTIFIED TO:**

TOWN OF WAPPINGER  
BARBARA NAVARRA  
CLUSTER SAVINGS BANK  
ANY TITLE CO. LICENSED IN THE STATE OF N.Y.

82-218

