


RECEIVED

JUN 03 2022

Planning Department  
Town of Wappinger

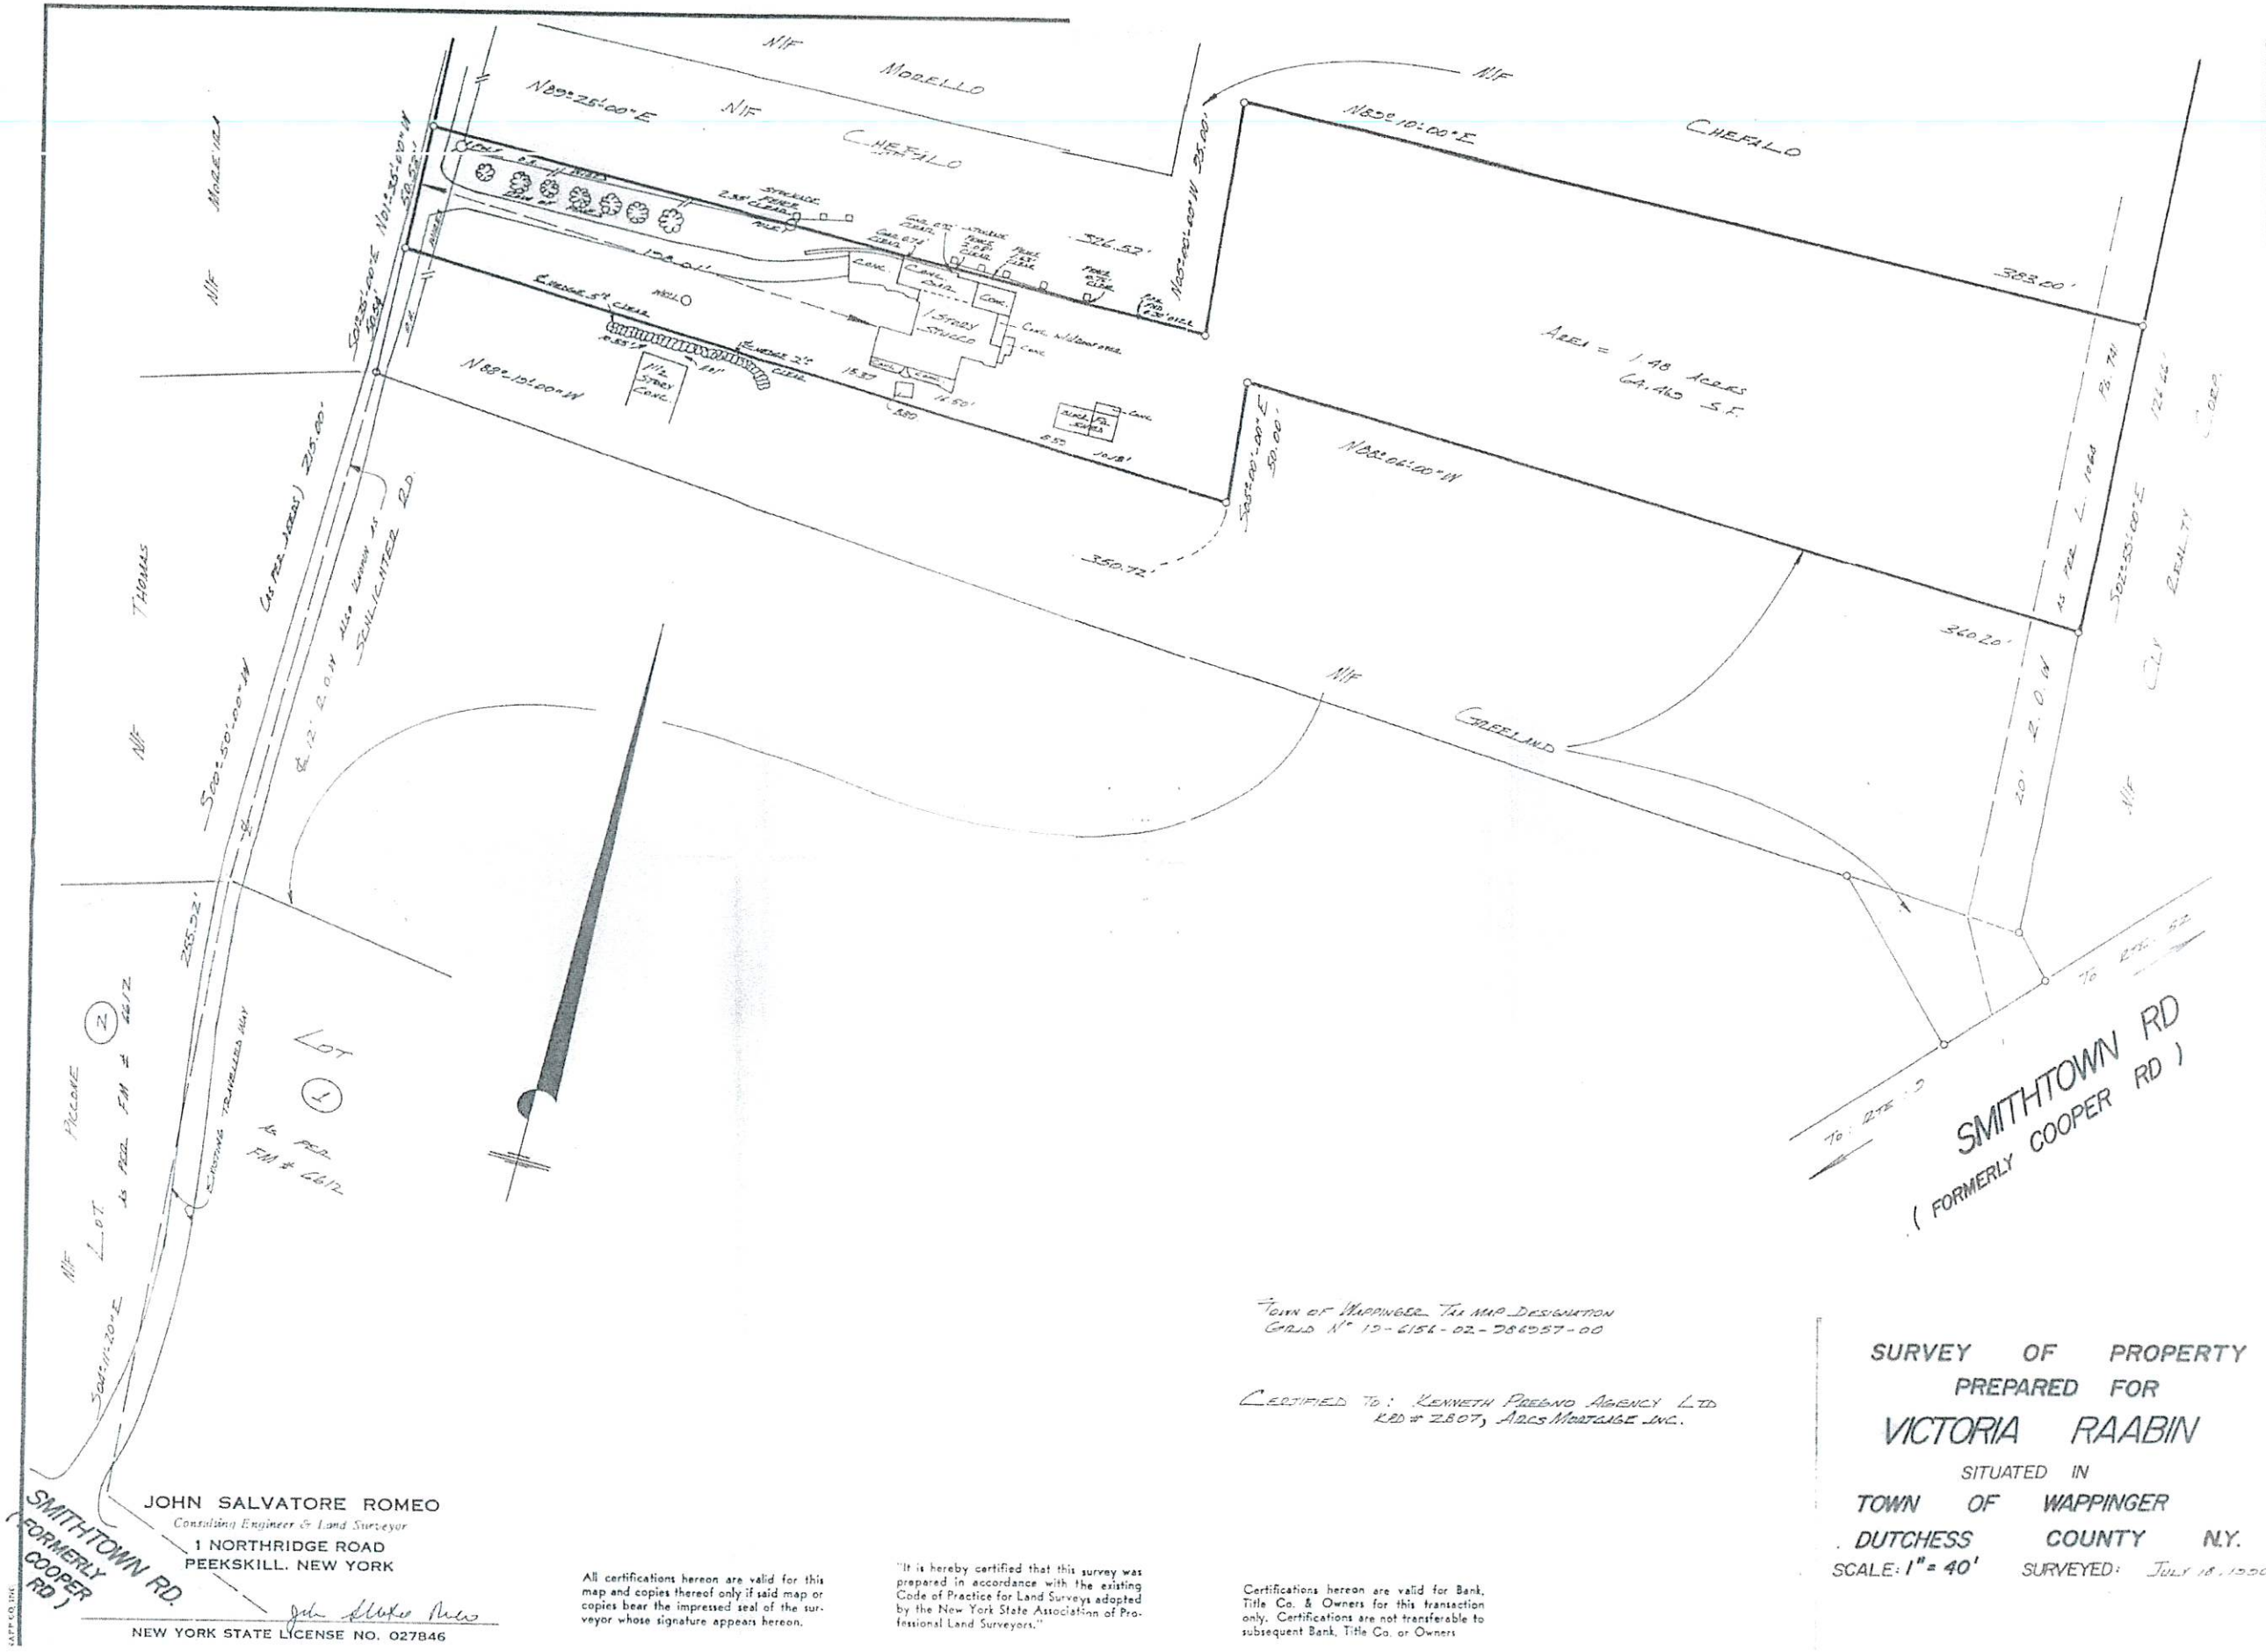

Town of Wappinger TIA Map Designation  
GRID N° 12-6154-02-286057-00

CERTIFIED TO: KENNETH FREEDNO AGENCY LTD  
LBD # 2807, ARCS MORTGAGE INC.

SURVEY OF PROPERTY  
PREPARED FOR  
**VICTORIA RAABIN**  
SITUATED IN  
**TOWN OF WAPPINGER**  
**DUTCHESS COUNTY N.Y.**  
SCALE: 1" = 40' SURVEYED: JULY 18, 1990

**JOHN SALVATORE ROMEO**  
Consulting Engineer & Land Surveyor  
1 NORTHRIDGE ROAD  
PEEKSKILL, NEW YORK  
NEW YORK STATE LICENSE NO. 027846

All certifications hereon are valid for this map and copies thereof only if said map or copies bear the impressed seal of the surveyor whose signature appears hereon.

"It is hereby certified that this survey was prepared in accordance with the existing Code of Practice for Land Surveys adopted by the New York State Association of Professional Land Surveyors."

Certifications hereon are valid for Bank, Title Co. & Owners for this transaction only. Certifications are not transferable to subsequent Bank, Title Co. or Owners

SURVEYED AS IN POSSESSION