


CRAAPPLE
COURT

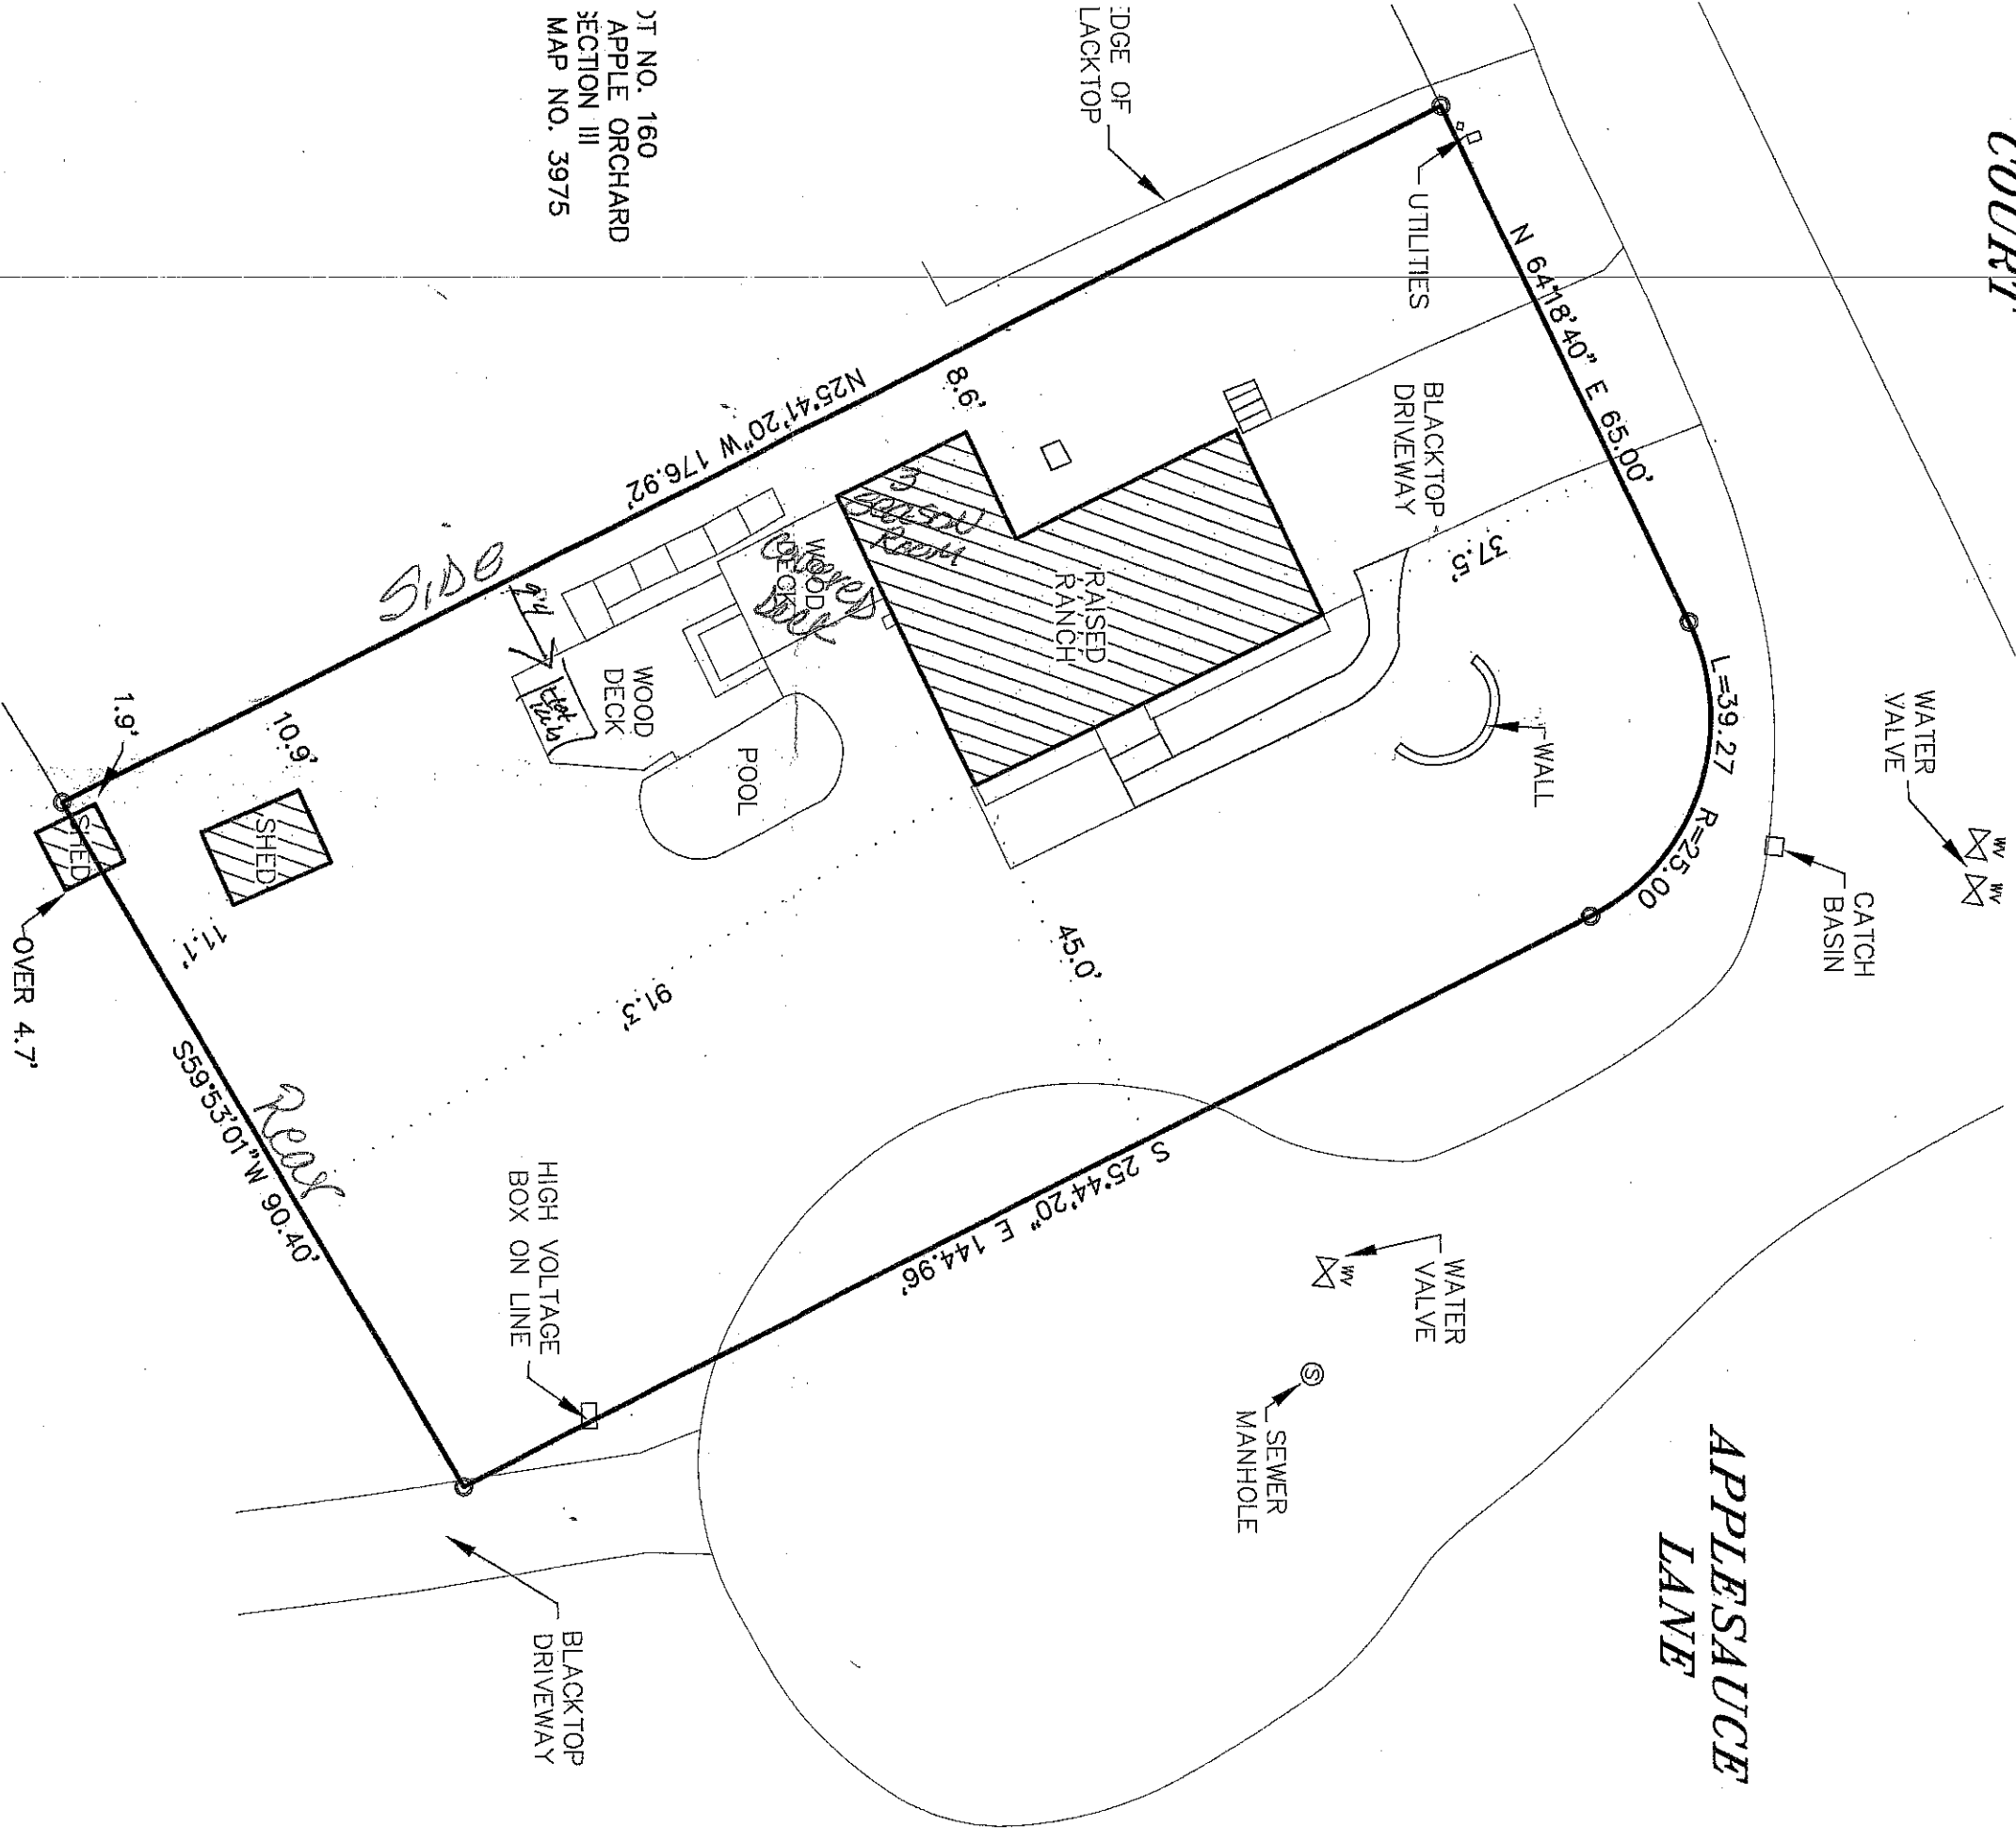

LOT NO. 160
APPLE ORCHARD
SECTION III
MAP NO. 3975

AREA=0.36 ACRES +/-

MAP OF SURVEY
FOR

SEC. III LOT No. 161
YE OLD APPLE ORCHARD

TOWN OF WAPPINGER
SCALE: 1" = 20'

DUTCHESS CO., N.Y.
FEBRUARY 13, 2023

6. CERTIFICATIONS INDICATED HEREON SIGNIFY THAT
THIS SURVEY WAS PREPARED IN ACCORDANCE WITH
THE EXISTING CODE OF PRACTICE FOR LAND SURVEYS
ADOPTED BY THE NEW YORK STATE ASSOCIATION OF
PROFESSIONAL LAND SURVEYORS. SAID CERTIFICATIONS
SHALL RUN ONLY TO THE PERSONS FOR WHOM THE
SURVEY IS PREPARED, AND ON HIS BEHALF TO THE

ME