





○ Front Elevation  
Scale: 1/4" = 1'-0"



○ Right Side Elevation  
Scale: 1/4" = 1'-0"

**Note:**  
These plans are the property of Michael R. Berta, AIA Architecture & Planning. Any use or reproduction in whole or part without the written authorization of Michael R. Berta is prohibited. Any person or corporation using these plans without proper authorization will be responsible to compensate the Architect.

**Note:**  
It is a violation of the law for any person, unless acting under the direction of a Licensed Architect, to alter or amend in any way, or any then bearing the seal of an architect or alter the drawing. Any person or corporation using these plans without the notation "Altered By" followed by the signature and date of such alteration, and specific description of the alteration.

Michael R. Berta. AIA

Architecture & Planning

7 Roberts Rd. Poughkeepsie, NY 12603

(845) 489-1638

www.bertaarchitecture.com - mike@bertaarchitects.com

REGISTERED ARCHITECT

January 8, 2024


STATE OF NEW YORK

These plans are not valid for building permit unless properly signed and sealed by the Architect

Do Not Scale Prints	
Date	Revision
Proposed Front & Right Side Elevations	
Proposed Addition - Alteration To Residence For The Qutoni Family 39 Vandewater Drive Wappinger Falls, New York	
Date	January 8, 2024
Job No	2022-065
Scale	1/4" = 1'-0"
Drawing	Pre-1 Of Four

© 2024 Michael R. Berta, AIA Architecture & Planning. All Rights Reserved. Any use or reproduction, in whole or in part, without the written authorization of Michael R. Berta AIA is prohibited.



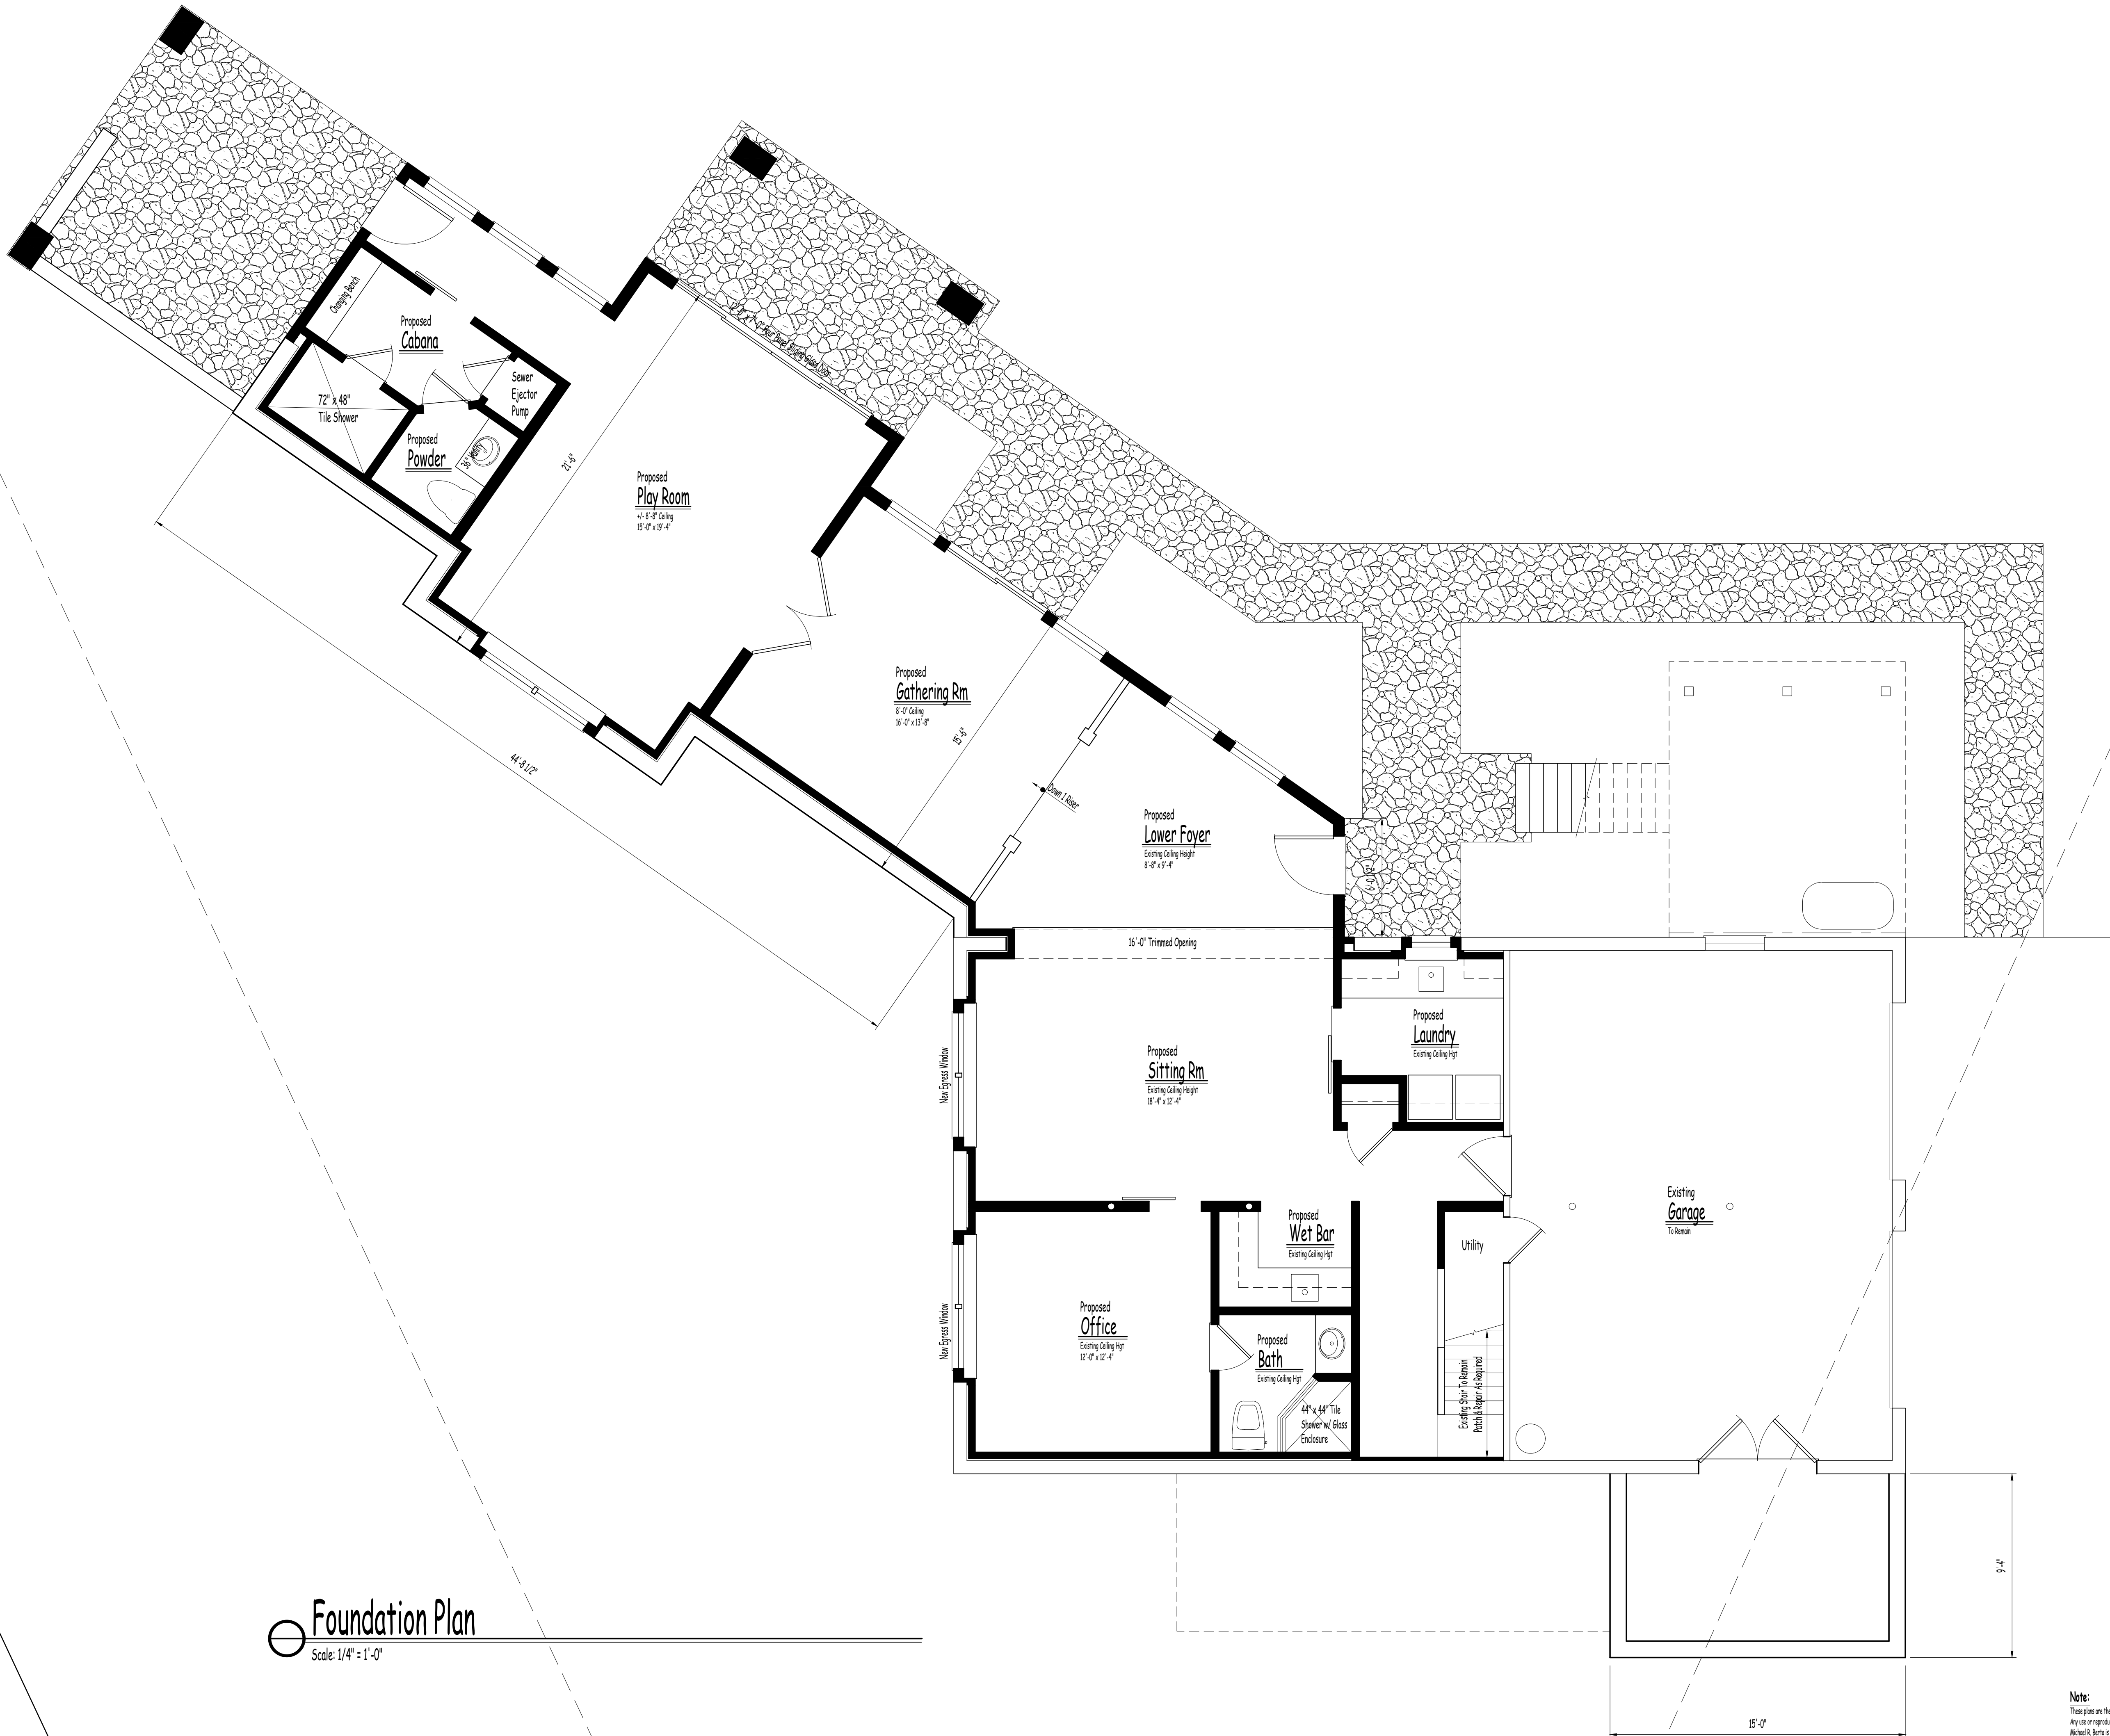

Foundation Plan  
Scale: 1/4" = 1'-0"

Note:  
These plans are the property of Michael R. Berta, AIA Architecture & Planning. Any use or reproduction in whole or part without the written authorization of Michael R. Berta is prohibited. Any person or corporation using these plans without proper authorization will be responsible to compensate the Architect.

Note:  
It is a violation of the law for any person, unless acting under the direction of a Licensed Architect, to alter or amend in any way, or to copy or reproduce the seal of an architect or engineer, the drawing or plan, or the signature of the architect or engineer, or the word "Architect" or "Engineer" followed by the signature and date of such alteration, and specific description of the alteration.

Do Not Scale Prints



Date Revision

Proposed Foundation Plan  
Proposed Addition / Alteration To Residence For  
The Qutoni Family  
39 Vandewater Drive  
Wappinger Falls, New York

Date January 8, 2024  
Job No 2022-065  
Scale 1/4" = 1'-0"

Drawing  
Of Pre-2  
Four

Michael R. Berta, AIA  
Architecture & Planning  
7 Robert Rd. Poughkeepsie, NY 12603  
(845) 489-1638  
www.bertaarchitects.com - mike@bertaarchitects.com



Note:


These plans are the property of Michael R. Berta, AIA Architecture & Planning. Any use or reproduction in whole or part without the written authorization of Michael R. Berta is prohibited. Any person or corporation using plans without proper authorization will be responsible to compensate the Architect.

Note:

It is a violation of the law for any person, unless acting under the direction of a Licensed Architect, to alter or amend in any way, or any form bearing the seal of an architect is altered. The altering Architect shall affix to his/her the seal and the notation "Altered By" followed by his signature & date of such alteration, and specific description of the alteration.

## First Floor Plan

Scale: 1/4" = 1'-0"

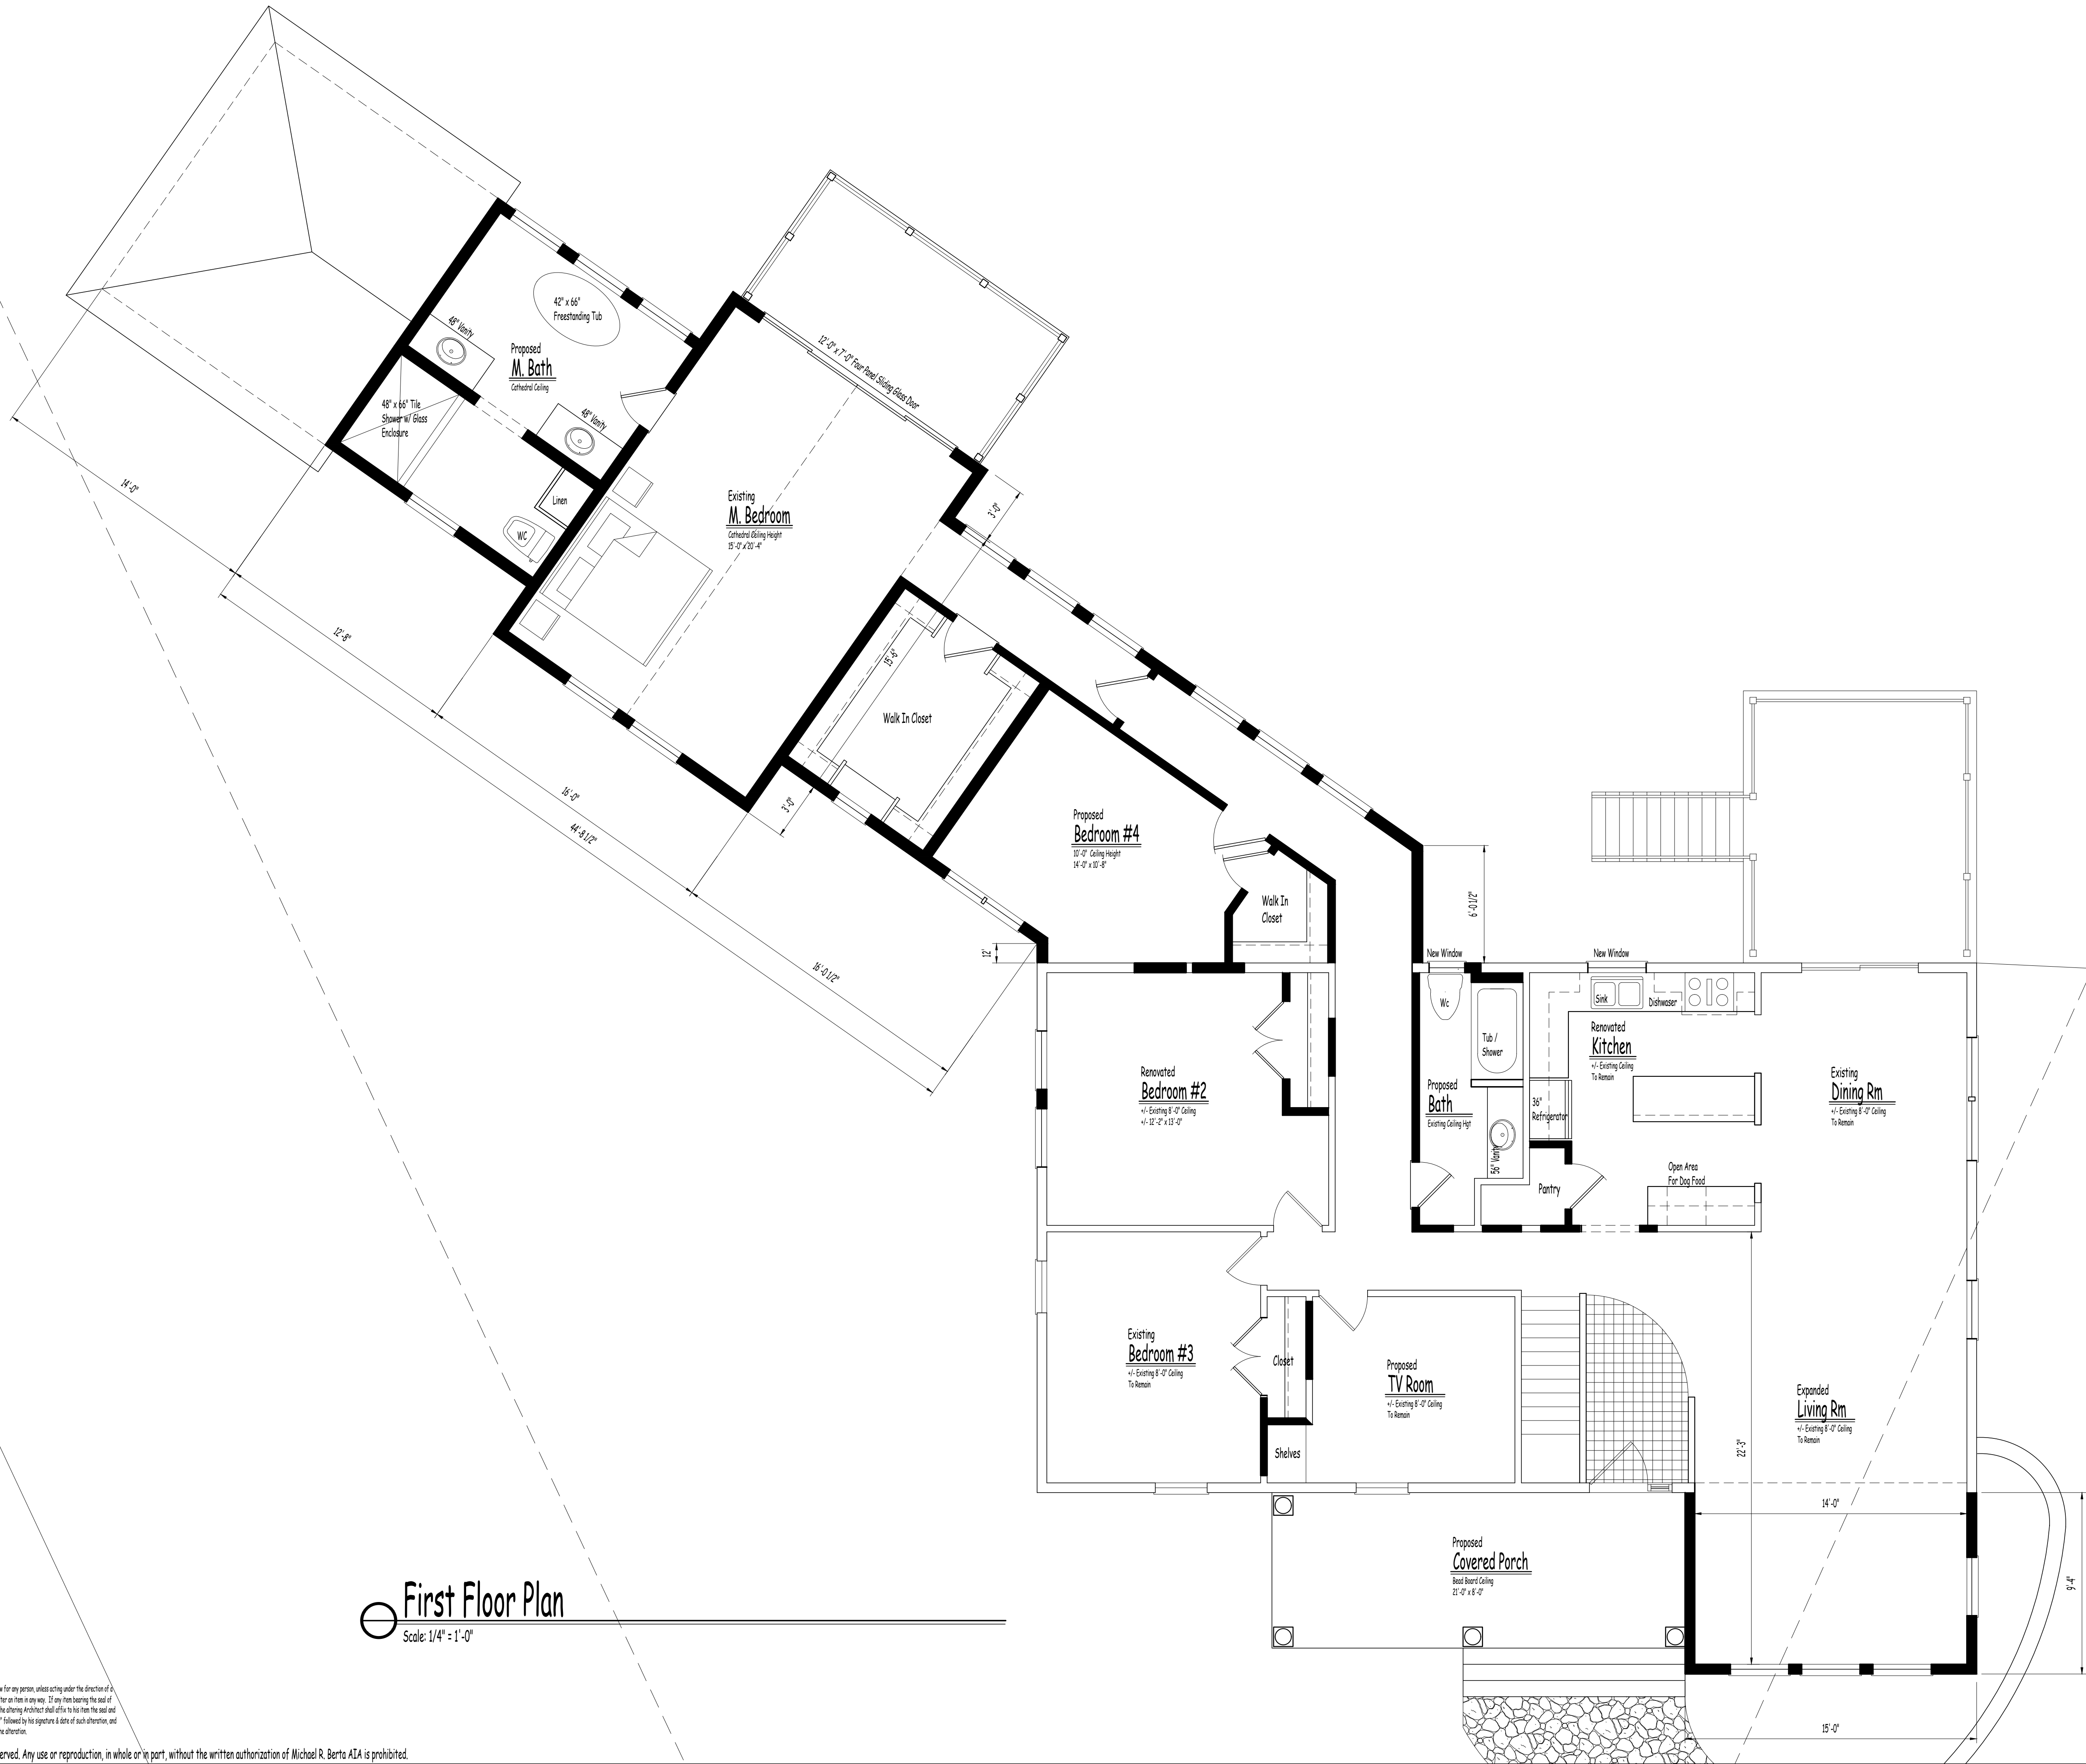

Do Not Scale Prints

Date

Revision

Proposed First Floor Plan

Proposed Addition / Alteration To Residence For  
**The Qutoni Family**  
39 Vandewater Drive  
Wappinger Falls, New York

Date

January 8, 2024

Job No


2022-065

Scale

1/4" = 1'-0"


Drawing

Pre-3  
Of Four

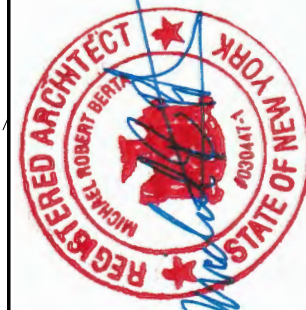

These plans are not valid for building permit unless originally signed and sealed by the Architect

**Michael R. Berta, AIA**  
**Architecture & Planning**  
7 Roberts Rd. Poughkeepsie, NY 12603  
(845) 489-1638  
www.bertaarchitecture.com - mike@bertaarchitects.com

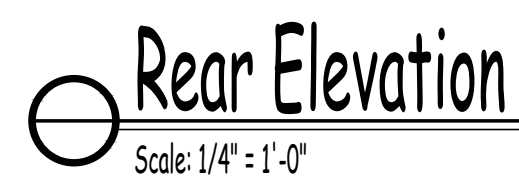

Scale: 1/4" = 1'-0"




Scale: 1/4" = 1'-0"



Scale:  $1/4'' = 1'-0''$

**Note:**  
It is a violation of the law for any person, unless acting under the direction of a Licensed Architect, to alter an item in any way. If any item bearing the seal of an architect is altered, the altering Architect shall affix to his item the seal and the notation "Altered By" followed by his signature & date of such alteration, and specific description of the alteration.

Pre-4  
Four

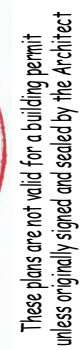

Do Not Scale Prints

Date \_\_\_\_\_

Revision

© 2024 Michael R. Berta, AIA Architecture & Planning. All Rights Reserved. Any use or reproduction, in whole or in part, without the written authorization of Michael R. Berta AIA is prohibited.

 **Michael R. Berta. AIA**  
**Architecture & Planning**  
7 Robert Rd. Poughkeepsie, NY 12603  
(845) 489-1638  
[www.bertaarchitects.com](http://www.bertaarchitects.com) • [mike@bertaarchitects.com](mailto:mike@bertaarchitects.com)