
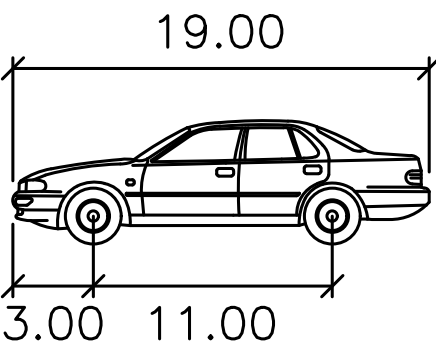


PROJECT:


TIME: 6:34 PM

DATE: 5/16/2025

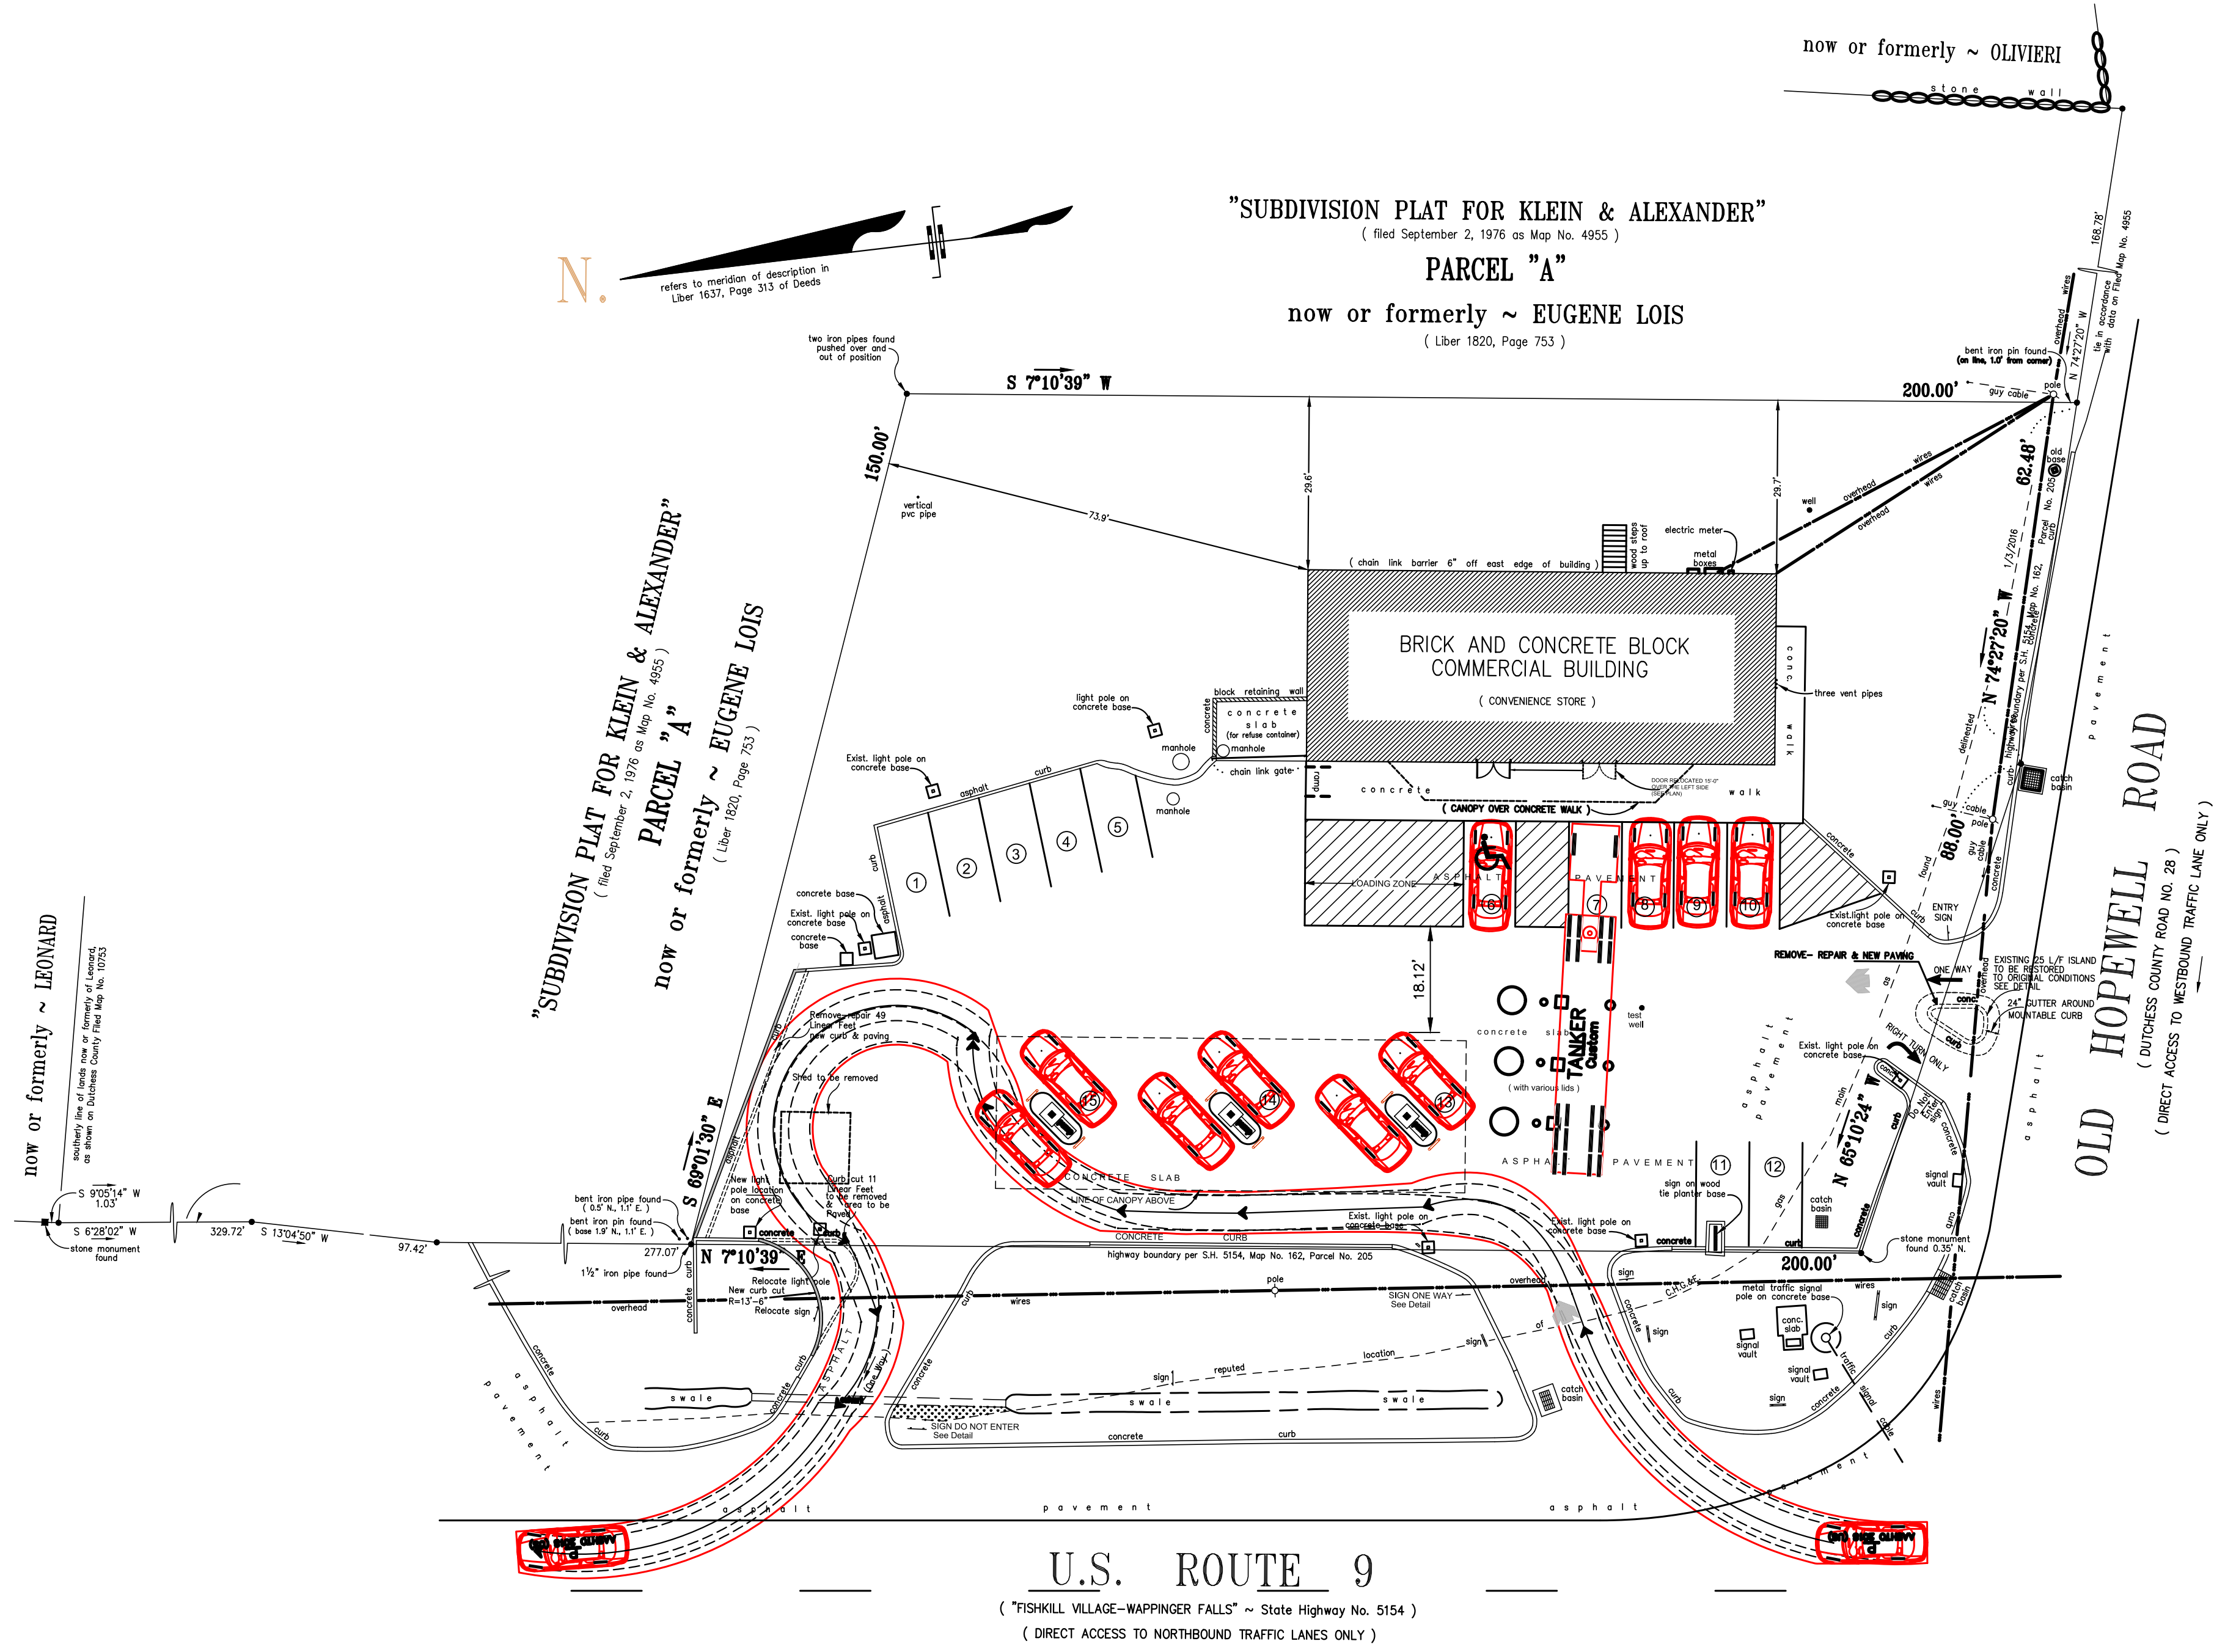

P

	feet
Width	: 7.00
Track	: 6.00
Lock to Lock Time	: 6.0
Steering Angle	: 31.6

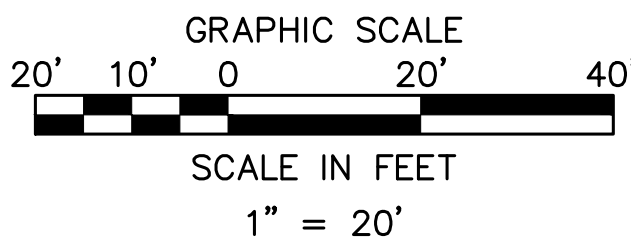

KLEIN TRAFFIC CONSULTING, LLC
This drawing and all information contained herein is proprietary information of KLEIN TRAFFIC CONSULTING, LLC and may not be copied or reproduced, either in whole or in part, by any method, without written permission of KLEIN TRAFFIC CONSULTING, LLC.

05/16/25	REVISED PER COMMENTS	B.A.C.	L.D.K.
Date	Revision	Drawn By:	Checked By:
1336 ROUTE 9 WAPPINGERS FALLS, NY 12590 Town of Poughkeepsie Dutchess County New York			
PASSENGER CAR TEMPLATE 2			
KLEIN TRAFFIC CONSULTING, LLC www.kleintraffic.com		Job #: Scale: AS SHOWN Date: 3/28/2025 Drawn By: B.A.C. Checked By: L.D.K.	Exhibit: 3
156 WALKER ROAD WEST ORANGE, N.J. 07052 PH: 973-885-3464		LEE D. KLEIN, P.E. NY PROFESSIONAL ENGINEER LICENSE NO. 077773	