



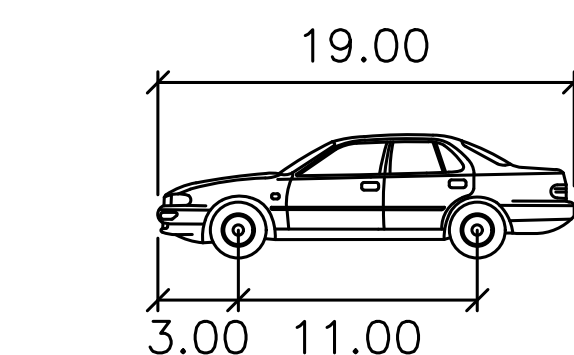

P

Width	: 7.00
Track	: 6.00
Lock to Lock Time	: 6.0
Steering Angle	: 31.6

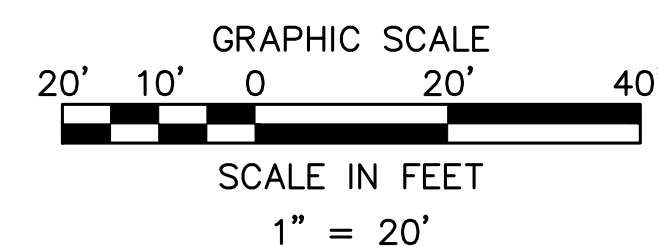

KLEIN TRAFFIC CONSULTING, LLC
This drawing and all information contained herein is proprietary
information of KLEIN TRAFFIC CONSULTING, LLC and may not be copied or
reproduced, either in whole or in part, by any method, without written
permission of KLEIN TRAFFIC CONSULTING, LLC.

05/16/25	REVISED PER COMMENTS		B.A.C.	L.D.K.	
Date	Revision		Drawn By:	Checked By:	
1336 ROUTE 9 WAPPINGERS FALLS, NY 12590 Town of Wappinger Dutchess County New York					
ADA PARKING SPACE CAR TEMPLATE					
KLEIN TRAFFIC CONSULTING, LLC www.kleintraffic.com			Job #: Scale: AS SHOWN Date: 3/28/2025		
 LEE D. KLEIN, P.E. NY PROFESSIONAL ENGINEER LICENSE NO. 677773			Drawn By: B.A.C.	Exhibit: 4	
156 WALKER ROAD WEST ORANGE, N.J. 07052 PH: 973-985-3464			Checked By: L.D.K.		