

VICINITY MAP
U.S.G.S. QUADRANGLE MAP
HOPEWELL JUNCTION, NY
SOURCE: USGS

LEGEND	
12+00	TRaverse LINE, CENTER LINE OR BASELINE
13+00	RIGHT OF WAY LINE
---	PROPERTY LINE
---	EDGE OF PAVEMENT
---	FACE
---	CURB LINE
---	DEPRESSED CURB
X-X-X	CHAIN FENCE
---	WETLAND LINE
---	MUNICIPAL BOUNDARY
---	TREELINE
W	ELECTRICAL MANHOLE
W	WATER MANHOLE
T	TELEPHONE MANHOLE
U	UNMARKED MANHOLE
S	SANITARY MANHOLE
D	DRAINAGE MANHOLE
---	MAJOR CONTOUR
---	MINOR CONTOUR
X G 29.0	SPOT ELEVATION
X TC 29.0	TOP OF CURB ELEV.
X BC 29.0	BOTTOM OF CURB ELEV.
CATV	U/G CABLE TV LINE
FO	U/G FIBER OPTIC LINE
T	U/G TELEPHONE LINE
E	U/G ELECTRIC LINE
OHW	OVERHEAD WIRE
W	WATER MAIN
G	GAS MAIN
S	SAN. SEWER LATERAL
S	SAN. SEWER MAIN
---	STORM PIPE
W-1	WETLAND MARKER
---	TREE
---	ROADWAY SIGNS
---	TRAFFIC FLOW
---	MAILBOX
---	TRAFFIC SIGNAL POLE
---	POLE MOUNTED LIGHT
---	UTILITY POLE
---	GUY WIRE
---	TRANSFORMER
---	FIRE DEPT. CONNECTION
---	FIRE HYDRANT
---	WATER VALVE
---	GAS VALVE
---	SANITARY CLEANOUT
---	CONCRETE MONUMENT
---	CAPPED REBAR/IRON PIPE
---	STORM CATCH BASIN
---	STORM DRAIN INLET
---	FLARED END SECTION
---	HEADWALL


ABBREVIATIONS					
D.C.	= DEPRESSED CURB	FF	= FINISH FLOOR	MHW	= MEAN HIGH WATERLINE
BC	= BOTTOM OF CURB	UV	= UNKNOWN VALVE	MLW	= MEAN LOW WATERLINE
TC	= TOP OF CURB	MH	= MANHOLE	---	= WATERLINE
BOL.	= BOLLARD	DEP.	= DEPRESSED	---	= CENTERLINE
GRT	= GRATE	CL	= CENTERLINE	TW	= TOP OF WALL
MB	= MAILBOX	PM	= PARKING METER	BW	= BOTTOM WALL



Lucas James Boyer
NEW YORK LICENSED LAND SURVEYOR
LICENSE NUMBER: 050889
COLLIERS ENGINEERING & DESIGN CT, P.C.
N.Y. C.O.A. #: 0017608

- MAP REFERENCES:**
- MAP ENTITLED "METES & BOUNDS PUBLIC IMPROVEMENT PLAN", PREPARED BY HERBERT L. KARTIGANER, P.E. L.S., DATED JUNE 22, 1966 AND FILED IN THE DUTCHESS COUNTY CLERK'S OFFICE ON JULY 11, 1966 AS MAP NUMBER 3425.

- GENERAL NOTES:**
- UNDERGROUND UTILITIES SHOWN HEREON BASED ON UTILITY EVIDENCE VISIBLE AT GROUND SURFACE AND RECORD DRAWINGS AND ARE SUBJECT TO FIELD VERIFICATION BY EXCAVATION. UTILITIES SHOWN DO NOT PURPORT TO CONSTITUTE OR REPRESENT ALL UTILITIES LOCATED UPON OR ADJACENT TO THE SURVEYED PREMISES.
 - THE OFFSETS OR DIMENSIONS SHOWN HEREON, FROM THE PROPERTY LINES TO THE STRUCTURES, ARE FOR A SPECIFIC PURPOSE AND USE. THEREFORE, THEY ARE NOT INTENDED TO MONUMENT THE PROPERTY LINES OR TO GUIDE THE ERECTION OF FENCES, ADDITIONAL STRUCTURES OR ANY OTHER IMPROVEMENTS.
 - EASEMENTS AND/OR SUBSURFACE STRUCTURES RECORDED OR UNRECORDED ARE NOT GUARANTEED UNLESS PHYSICALLY EVIDENT ON THE PREMISES AT THE TIME OF THE SURVEY.
 - SUBJECT TO ALL RIGHTS, EASEMENTS, COVENANTS AND RESTRICTIONS OF RECORD.
 - SUBJECT TO ANY STATE OF FACTS AN UP-TO-DATE ABSTRACT OF TITLE WOULD DISCLOSE.
 - BASIS OF BEARING IS NEW YORK STATE PLANE COORDINATE SYSTEM EAST ZONE. CONTROL WAS ESTABLISHED USING NYSNET. THE HORIZONTAL DATUM IS RELATIVE TO NAD83.
 - THE VERTICAL POSITION OF THE HEREIN SURVEY IS BASED ON THE NYSNET RTK GPS NETWORK AND IS SUBJECT TO FURTHER ADJUSTMENT TO ANY LOCAL NGS BENCHMARKS. THE VERTICAL DATUM IS RELATIVE TO NAVD 1988.
 - MAPPING PREPARED FROM A FIELD SURVEY COMPLETED BY COLLIERS ENGINEERING & DESIGN OCTOBER 8, 17 & 22 2025.

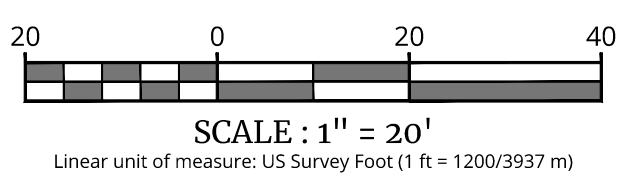

Colliers

Engineering & Design

www.colliersengineering.com
Copyright © 2025, Colliers Engineering & Design All Rights Reserved. This drawing and all the information contained herein is authorized for use only by the party for whom the services were contracted or to whom it is certified. This drawing may not be copied, reused, disclosed, distributed or relied upon for any other purpose without the express written consent of Colliers Engineering & Design.

REV	DATE	DESCRIPTION

811 PROTECT YOURSELF
ALL STATES REQUIRE NOTIFICATION OF EXCAVATORS, DESIGNERS, OR ANY PERSON PREPARING TO DISTURB THE EARTH'S SURFACE ANYWHERE IN ANY STATE.
How do I know? Call before you dig.
FOR STATE SPECIFIC DIRECT PHONE NUMBERS VISIT: WWW.CALL811.COM

BOUNDARY AND TOPOGRAPHIC SURVEY

10 CAROLL DRIVE

TOWN OF WAPPINGERS FALLS DUTCHESS COUNTY, NY

UNAUTHORIZED ALTERATION OR ADDITION TO A SURVEY MAP BEARING A LICENSED LAND SURVEYOR'S SEAL IS A VIOLATION OF SECTION 7209, SUB-DIVISION 2, OF THE NEW YORK STATE EDUCATION LAW.
ONLY BOUNDARY SURVEY MAPS WITH THE SURVEYOR'S SEAL ARE GENUINE TRUE AND CORRECT COPIES OF THE SURVEYOR'S ORIGINAL WORK AND OPINION.

ALBANY
18 Corporate Woods Blvd.
Suite 400
Albany, NY 12211
Phone: 518.459.3252
COLLIERS ENGINEERING & DESIGN, ARCHITECTURE, LANDSCAPE ARCHITECTURE, SURVEYING CT, P.C.

SCALE: AS SHOWN	DRAWN BY: MR/JWD
DESIGNED BY:	REVIEWED BY: LJB
DATE ISSUED: 10/29/25	PROJECT NUMBER: 25013312A
SHEET NAME:	

BOUNDARY AND TOPOGRAPHIC SURVEY

DRAWING NUMBER:
1 of 1